


6/23/16

0 2.5 5	PROJ. REFERENCE NO.	SHEET NO.
	U-4424	X-31

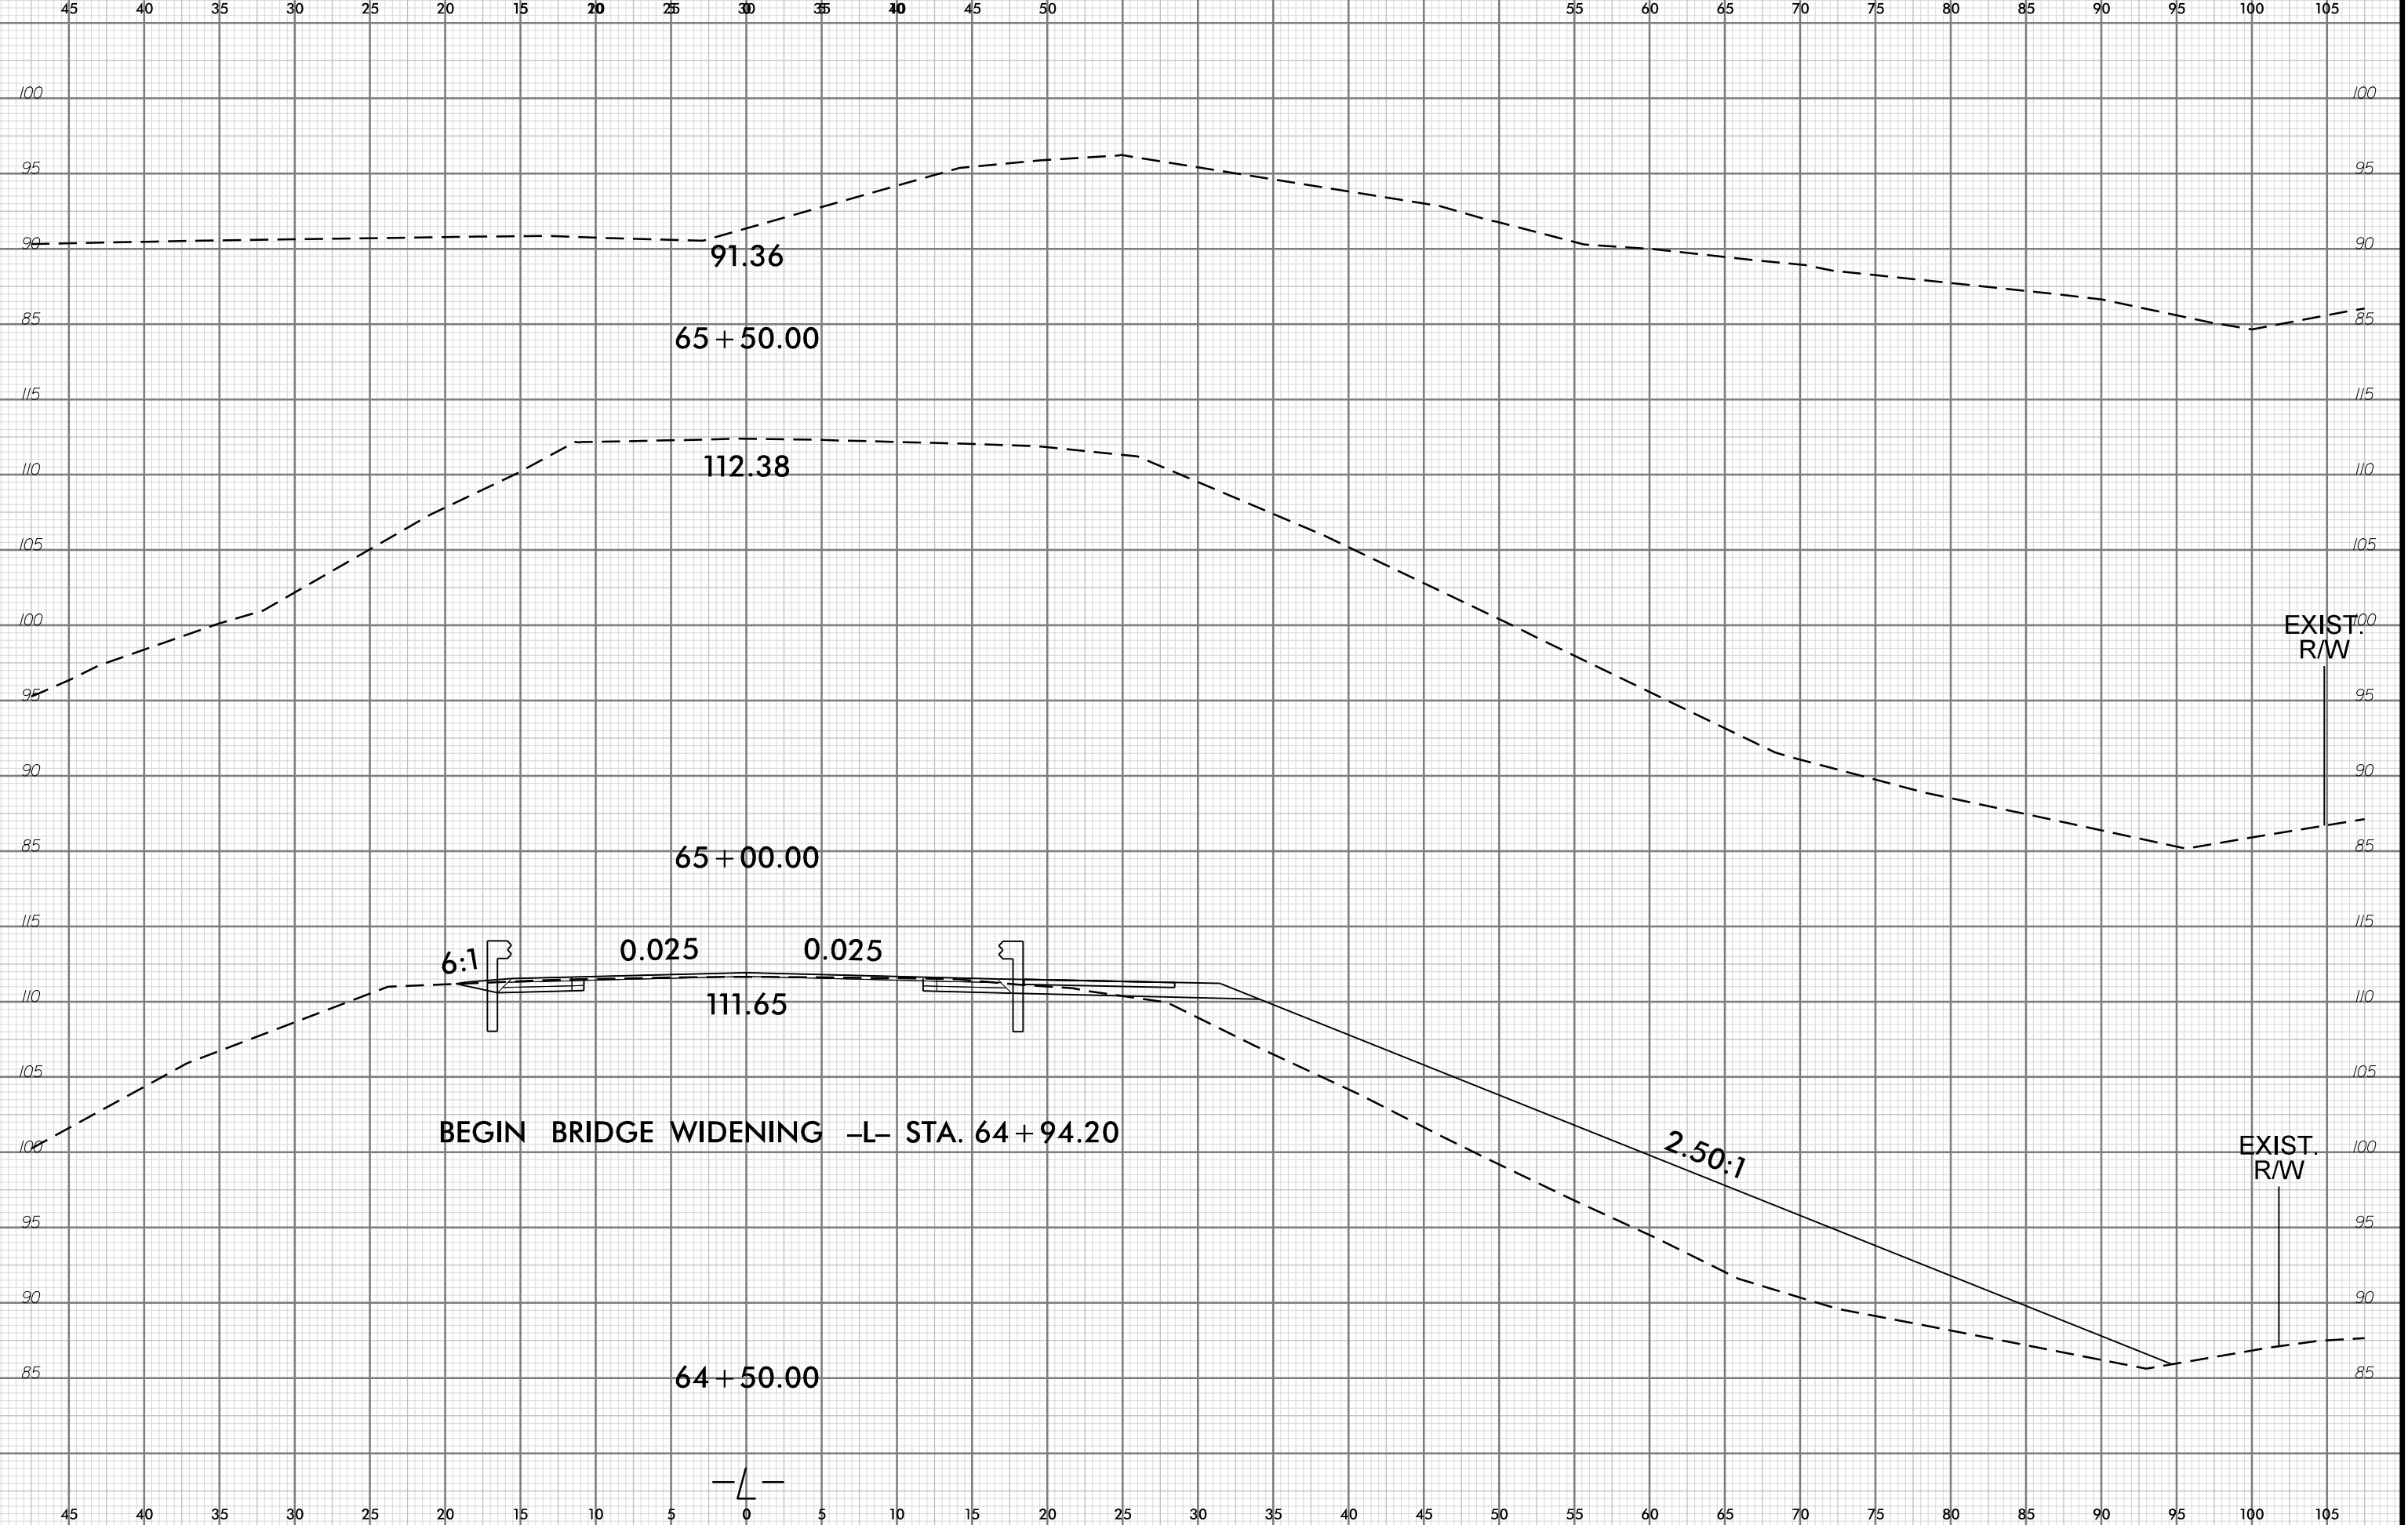

I:\MAY-2023\13\11\GIS\ProjectModeling\11\11\U4424\_Rdy\_xpl.dgn