


6/23/16



PROJ. REFERENCE NO.
U-4424

SHEET NO.
X-84

75 70 65 60 55 50 45 40 35 30 25 20 15 10 5 0 5 10 15 20 25 30 35 40 45 50 55 60 65 70 75

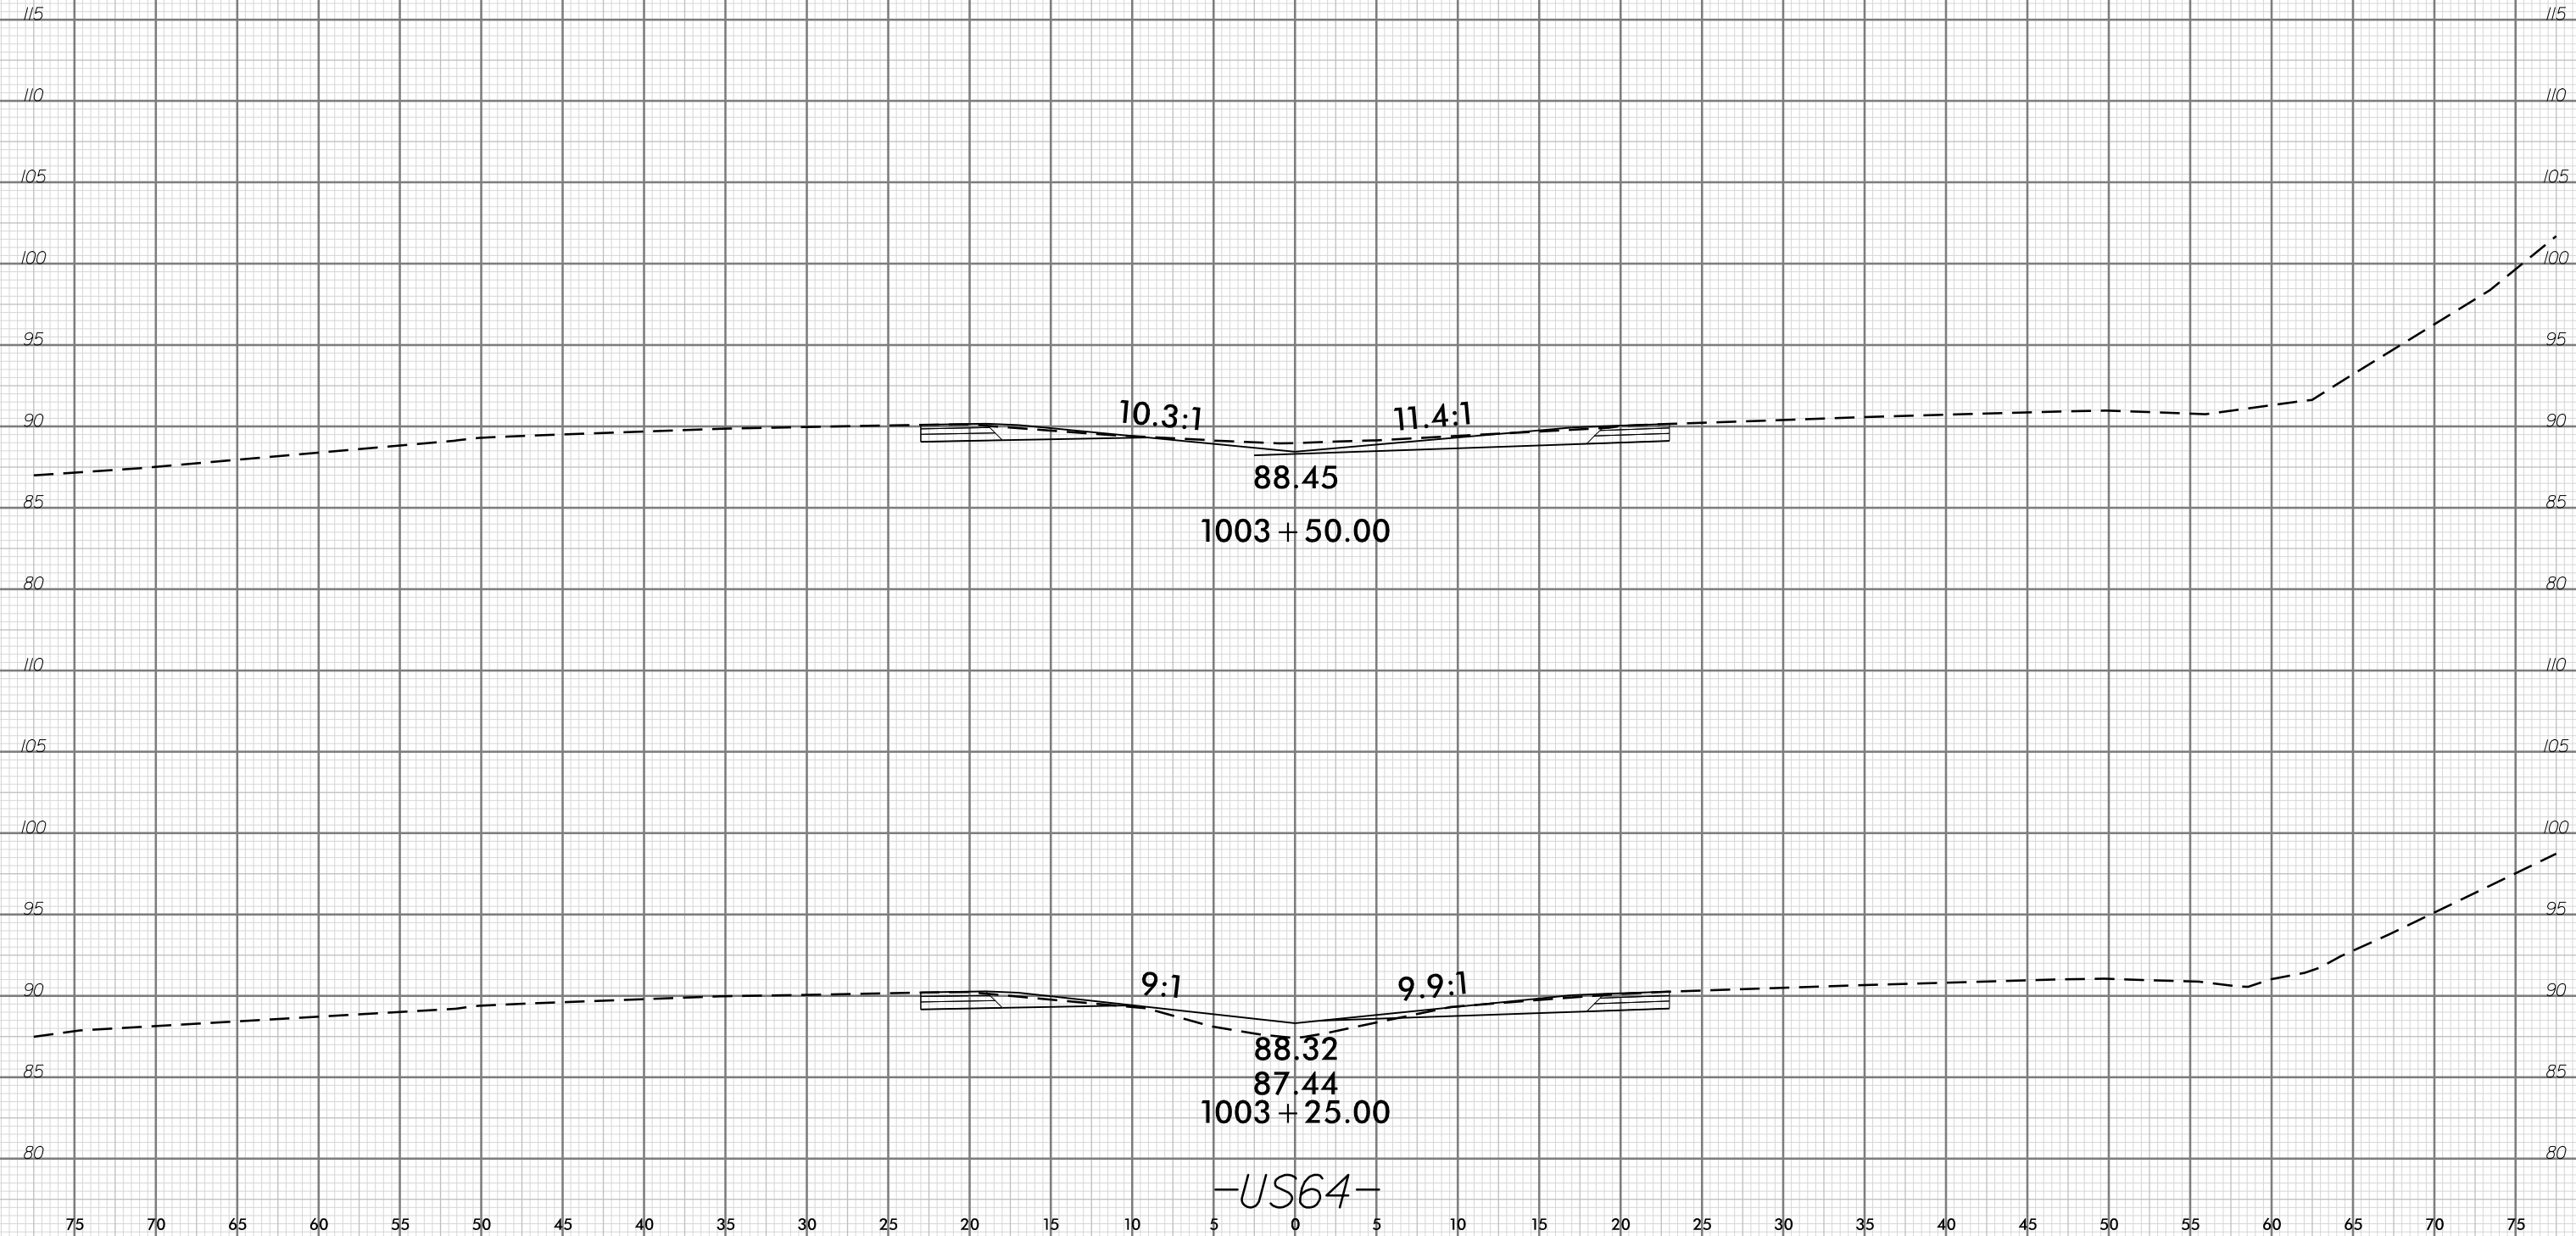

-US64-

I:\MAR-2023\1516
 \Cp-rtdor\Modelling\US64\U4424_US64_Rdly_xpl.dgn