




END BENT 1 PLAN OF WING - (W1)

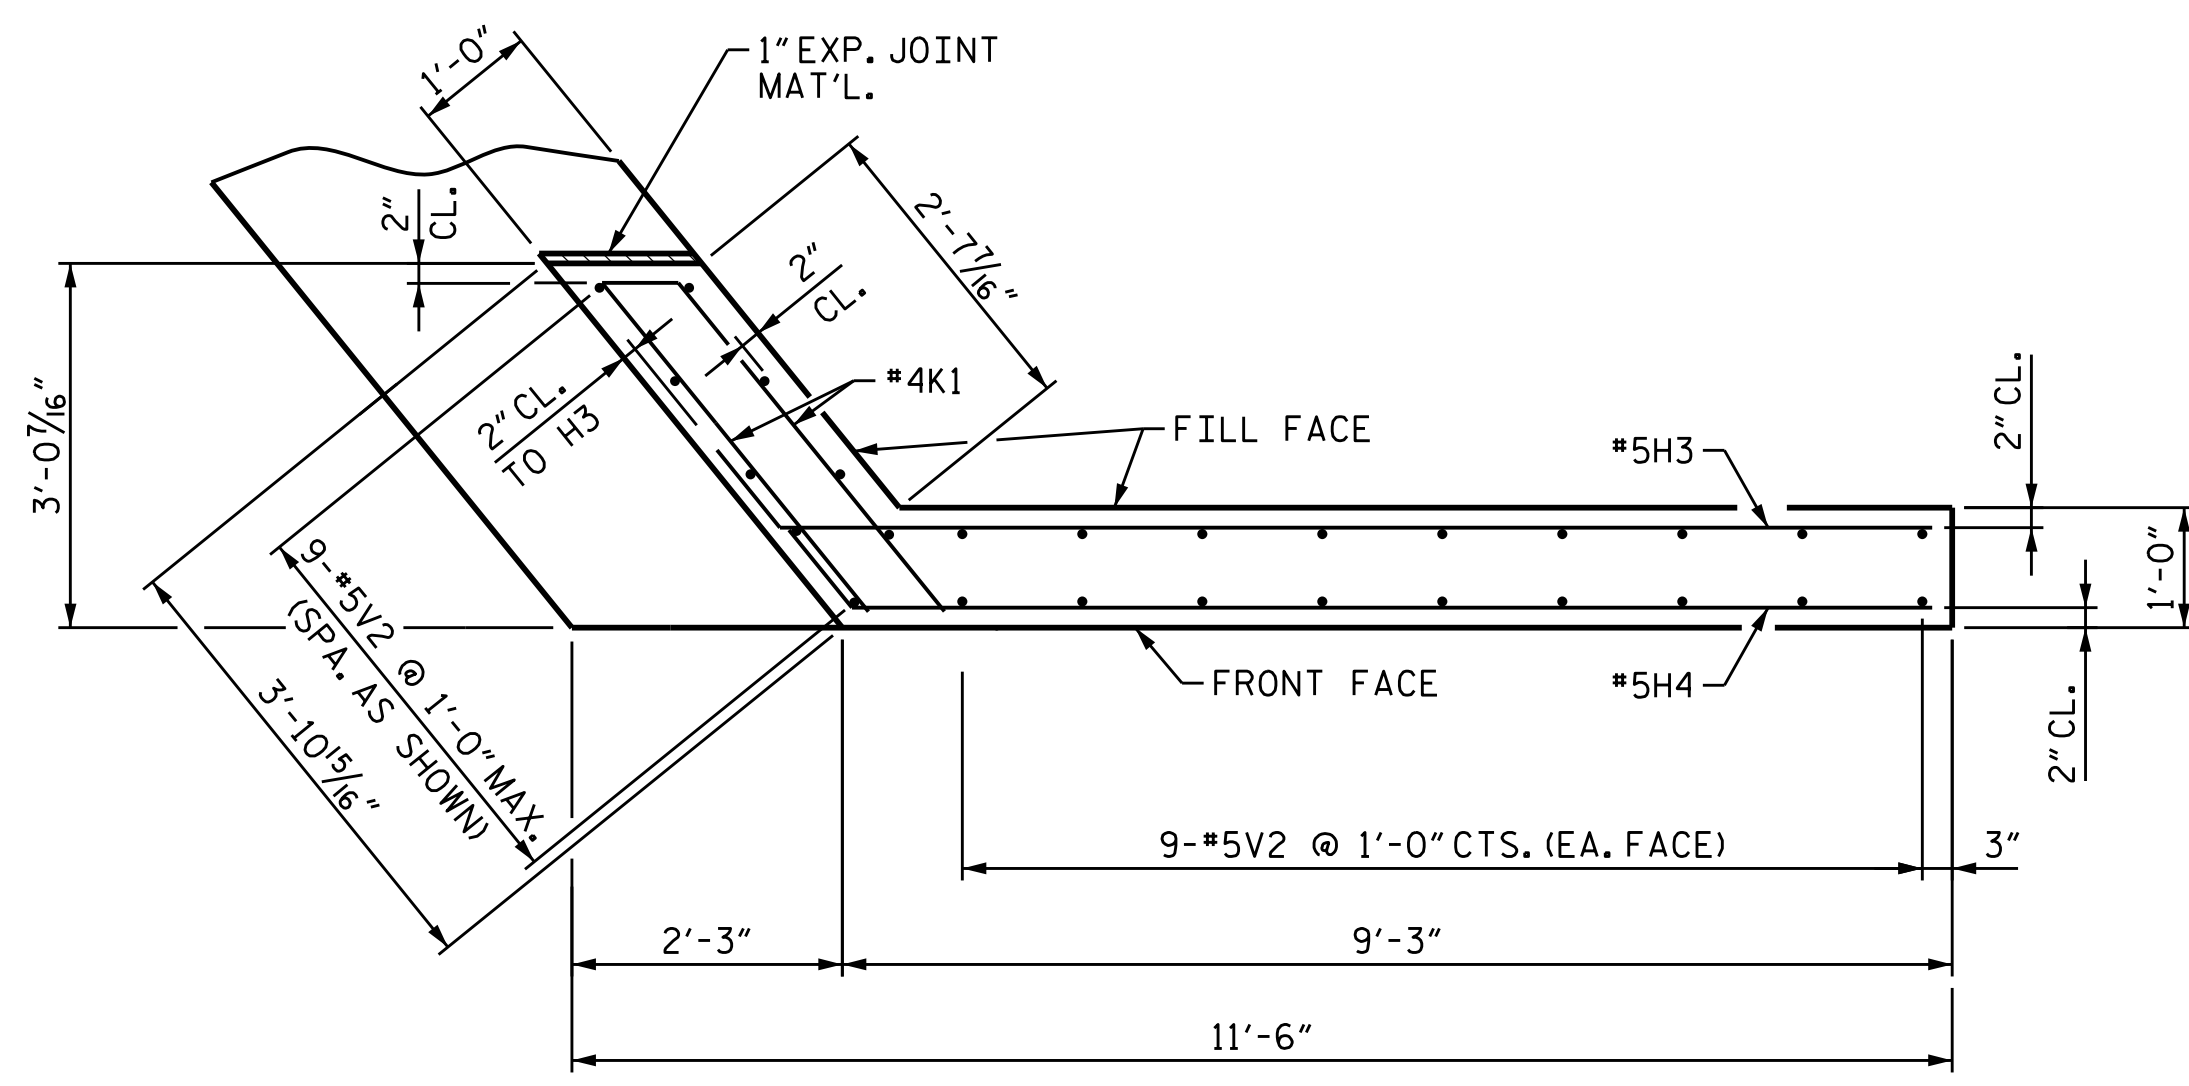


END BENT 2 PLAN OF WING - (W2)

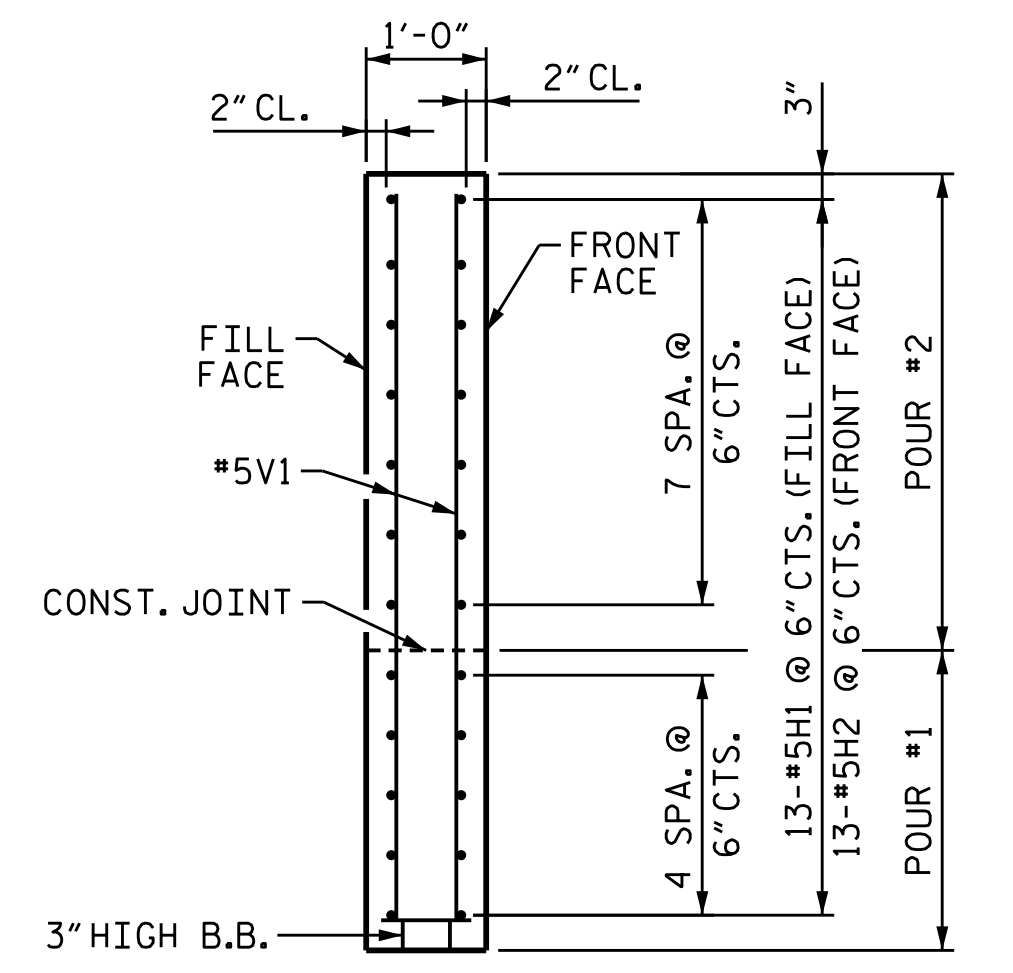


SECTION X-X

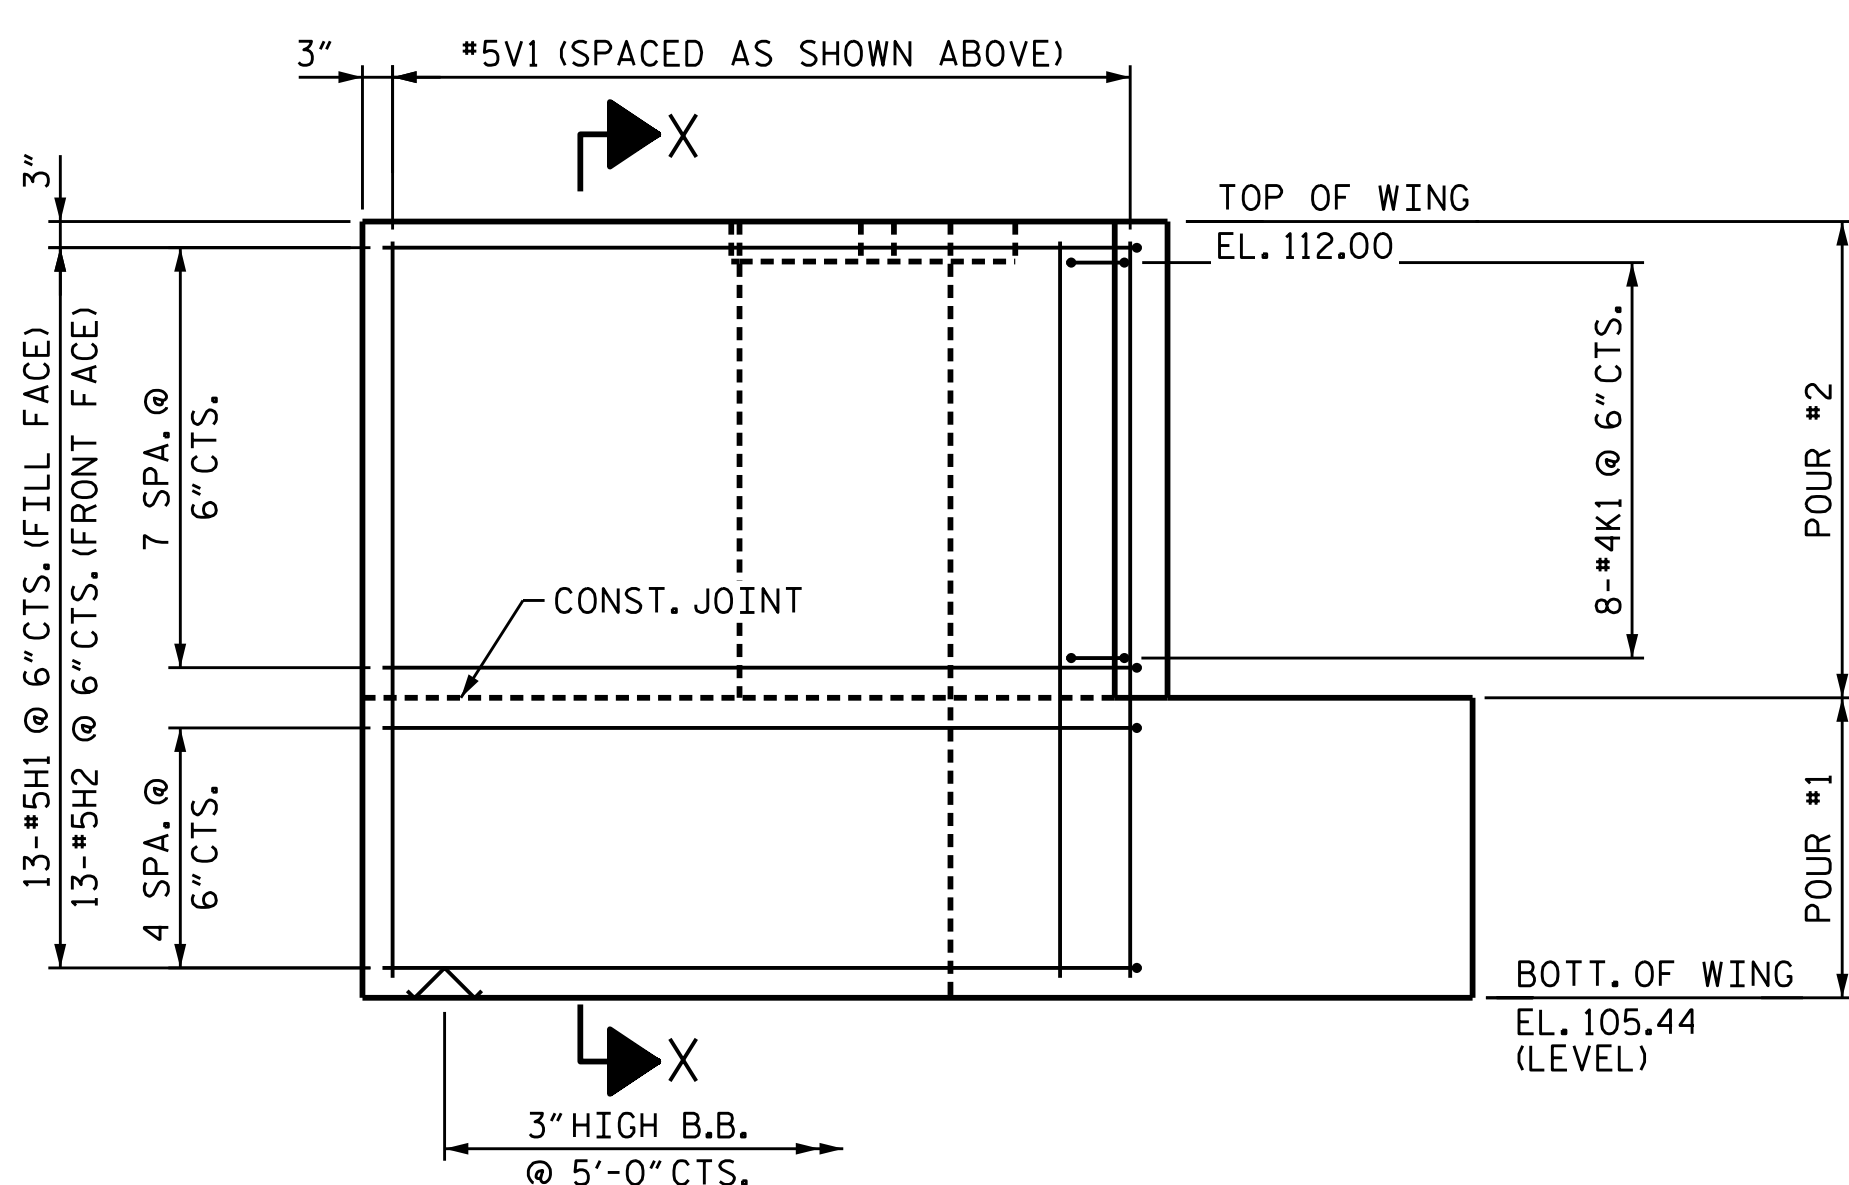

END BENT 1 ELEVATION OF WING - (W1)

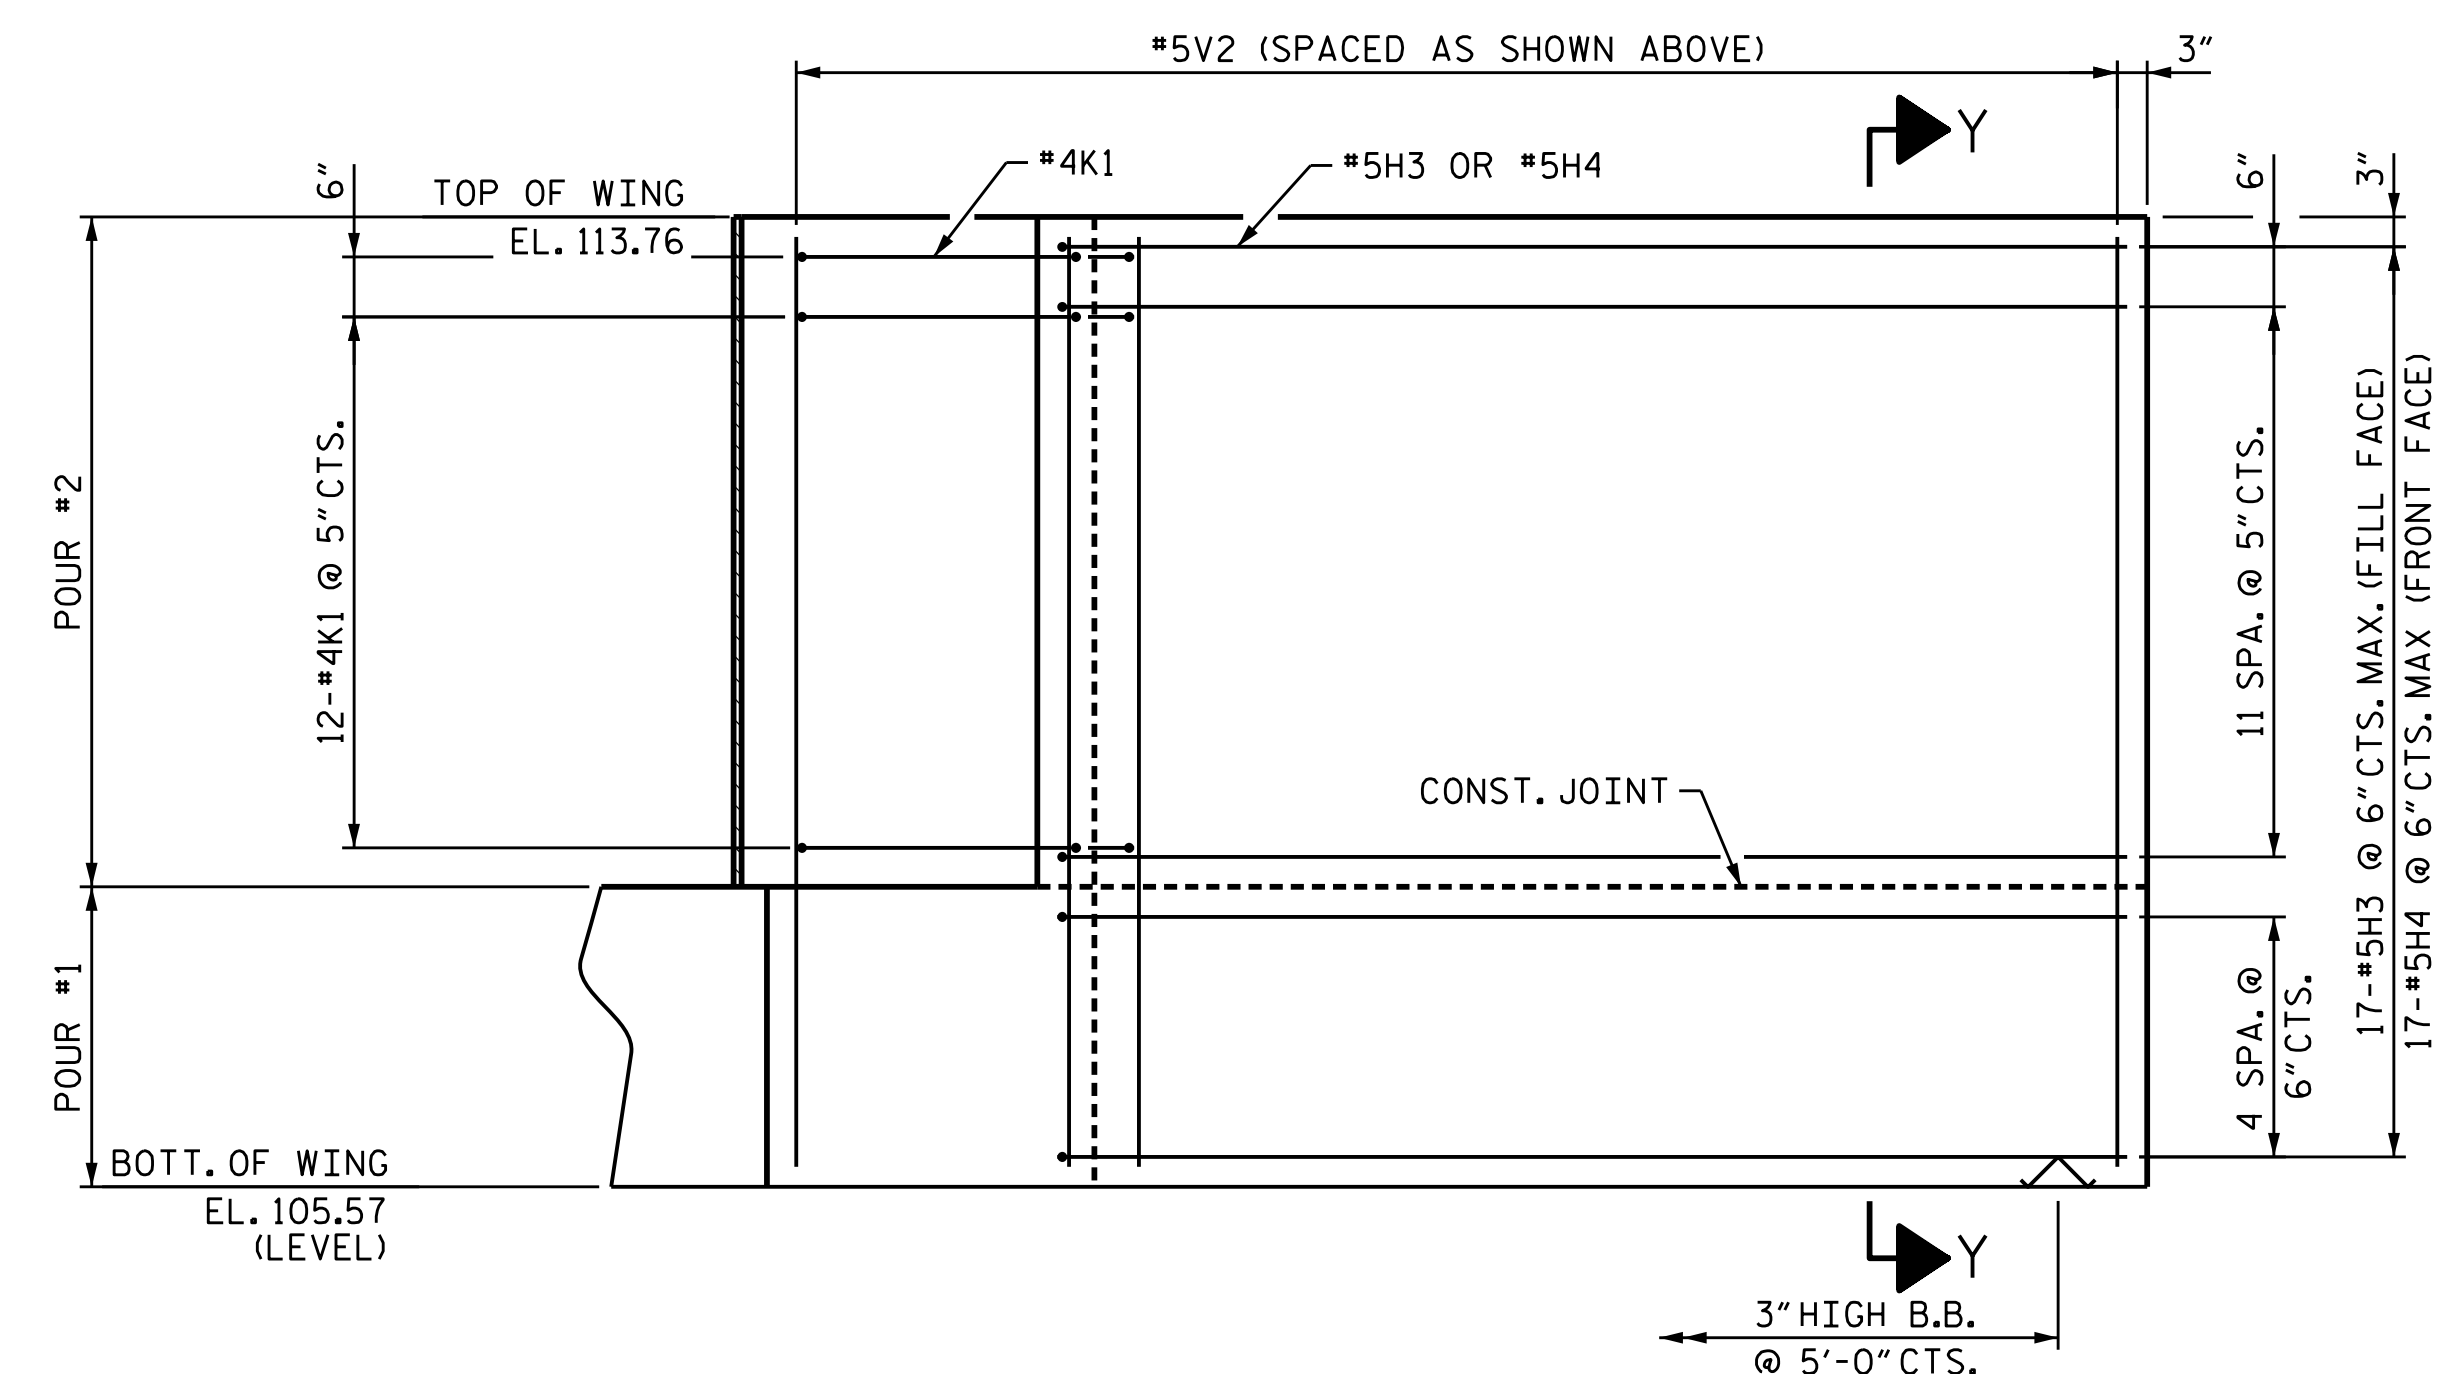

END BENT 2 ELEVATION OF WING - (W2)

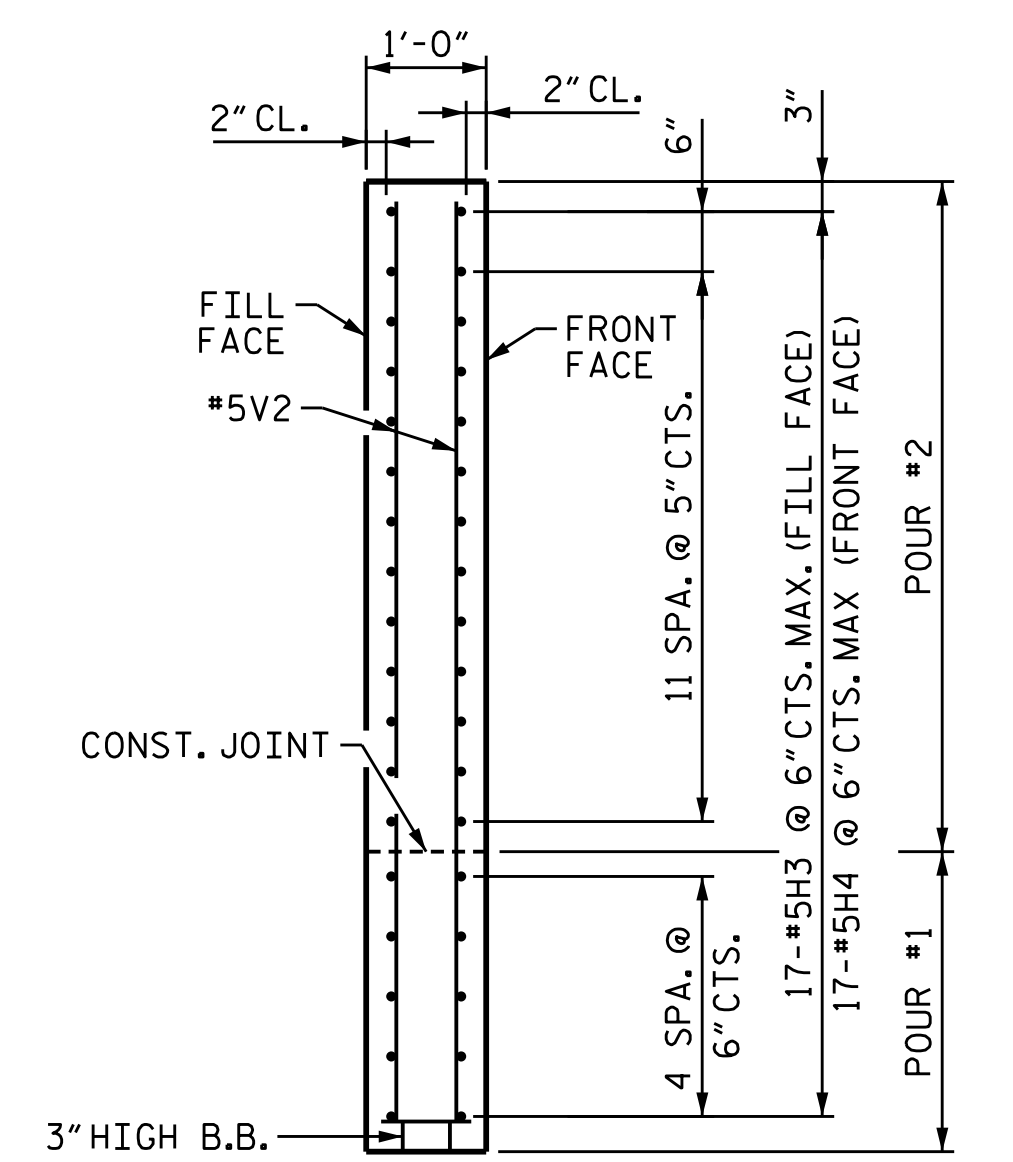

SECTION Y-Y

PROJECT NO. U-4424
 EDGEcombe COUNTY
 STATION: 66+24.84 -L-

SHEET 3 OF 4

STATE OF NORTH CAROLINA
 DEPARTMENT OF TRANSPORTATION
 RALEIGH
 SUBSTRUCTURE
 END BENTS 1 & 2
 WINGWALL DETAILS

DOCUMENT NOT CONSIDERED FINAL
 UNLESS ALL SIGNATURES COMPLETED

3/28/2023

WSP USA Inc.
 434 FAYETTEVILLE STREET
 SUITE 1500
 RALEIGH, NC 27601
 TEL: 1.919.836.4040
 LICENSE NO. F-0165

REVISIONS						SHEET NO.
NO.	BY:	DATE:	NO.	BY:	DATE:	S-29
1			3			TOTAL SHEETS
2			4			37

3/28/2023
 J:\188771-06 NCDOT NC 111U-4424\Structures\Dr-offring\06Ns\401_059_U4424_SML\EB3_029.dgn

DESIGNED BY:	J. WHEATLEY	DATE:	MAR 2023
DRAWN BY:	M. HOBBS	DATE:	MAR 2023
CHECKED BY:	J.N. SMITH	DATE:	MAR 2023
DESIGN ENGINEER OF RECORD:	T.M. HARRIS	DATE:	MAR 2023