



6/2/99


PROJECT REFERENCE NO. U-2729	SHEET NO. 2A-6
ROADWAY DESIGN ENGINEER NORTH CAROLINA PROFESSIONAL SEAL 22606 DAVID C. WALKER	PAVEMENT DESIGN ENGINEER NORTH CAROLINA PROFESSIONAL SEAL 18969 COURTNEY K. JAMES
DOCUMENT NOT CONSIDERED FINAL UNLESS ALL SIGNATURES COMPLETED	
Prepared in the Office of:	Mott MacDonald I & E, LLC 7621 Purfoy Road, Suite 115 Fuquay-Varina, NC 27526 www.mottmac.com NC License No. F-0669

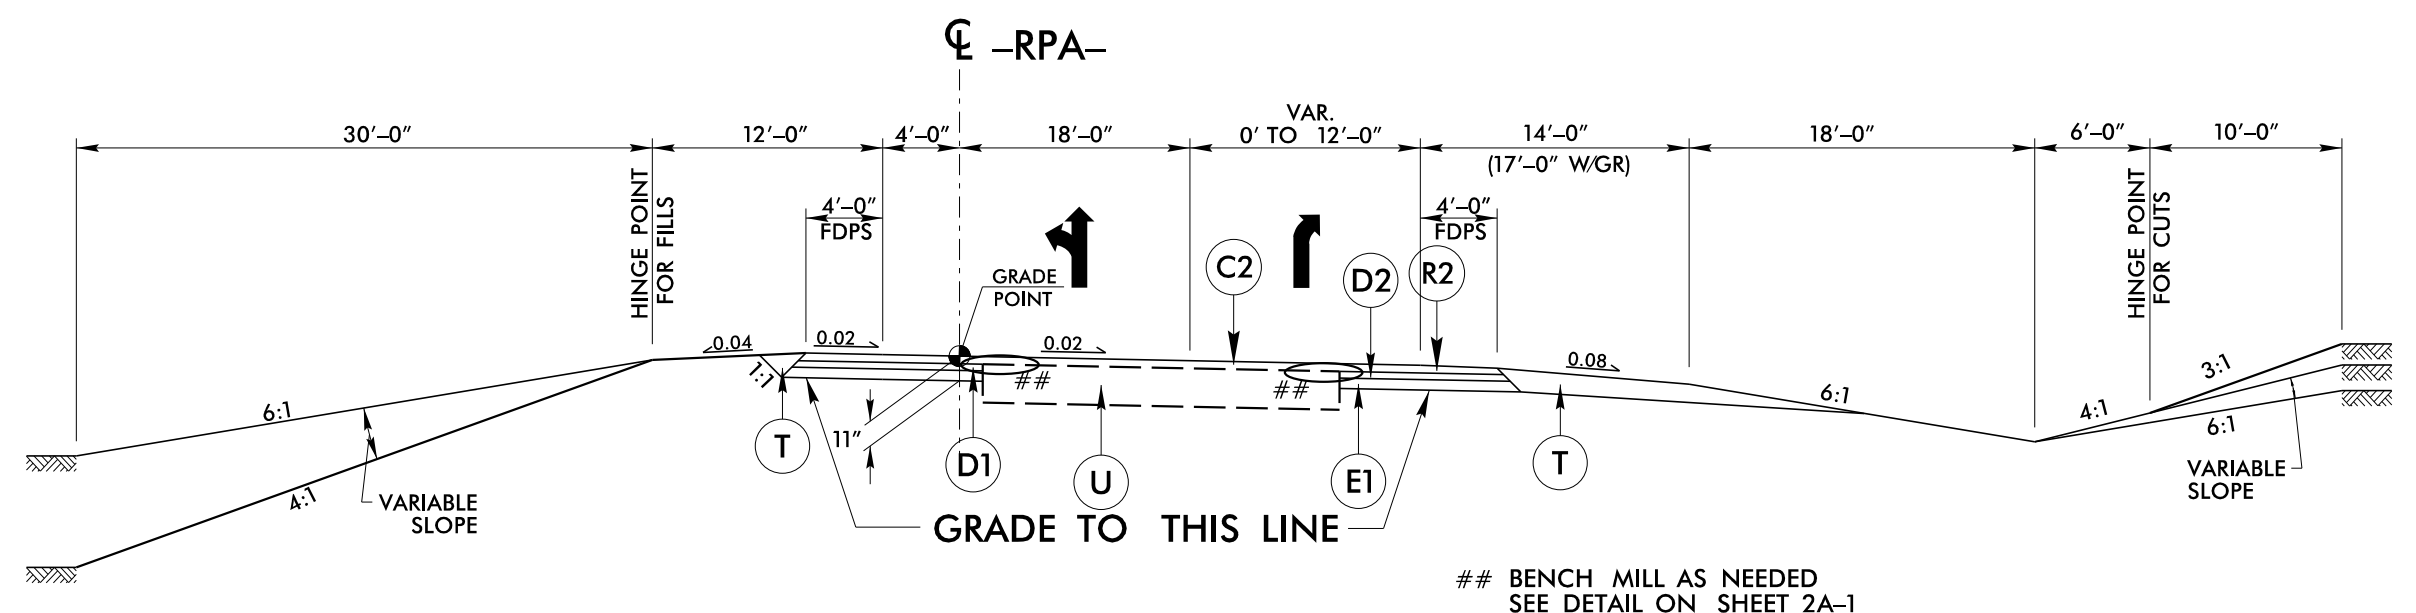


TYPICAL SECTION NO. 13
USE TYPICAL SECTION NO. 13
-RPA- STA. 17+50.00 TO 20+50.00

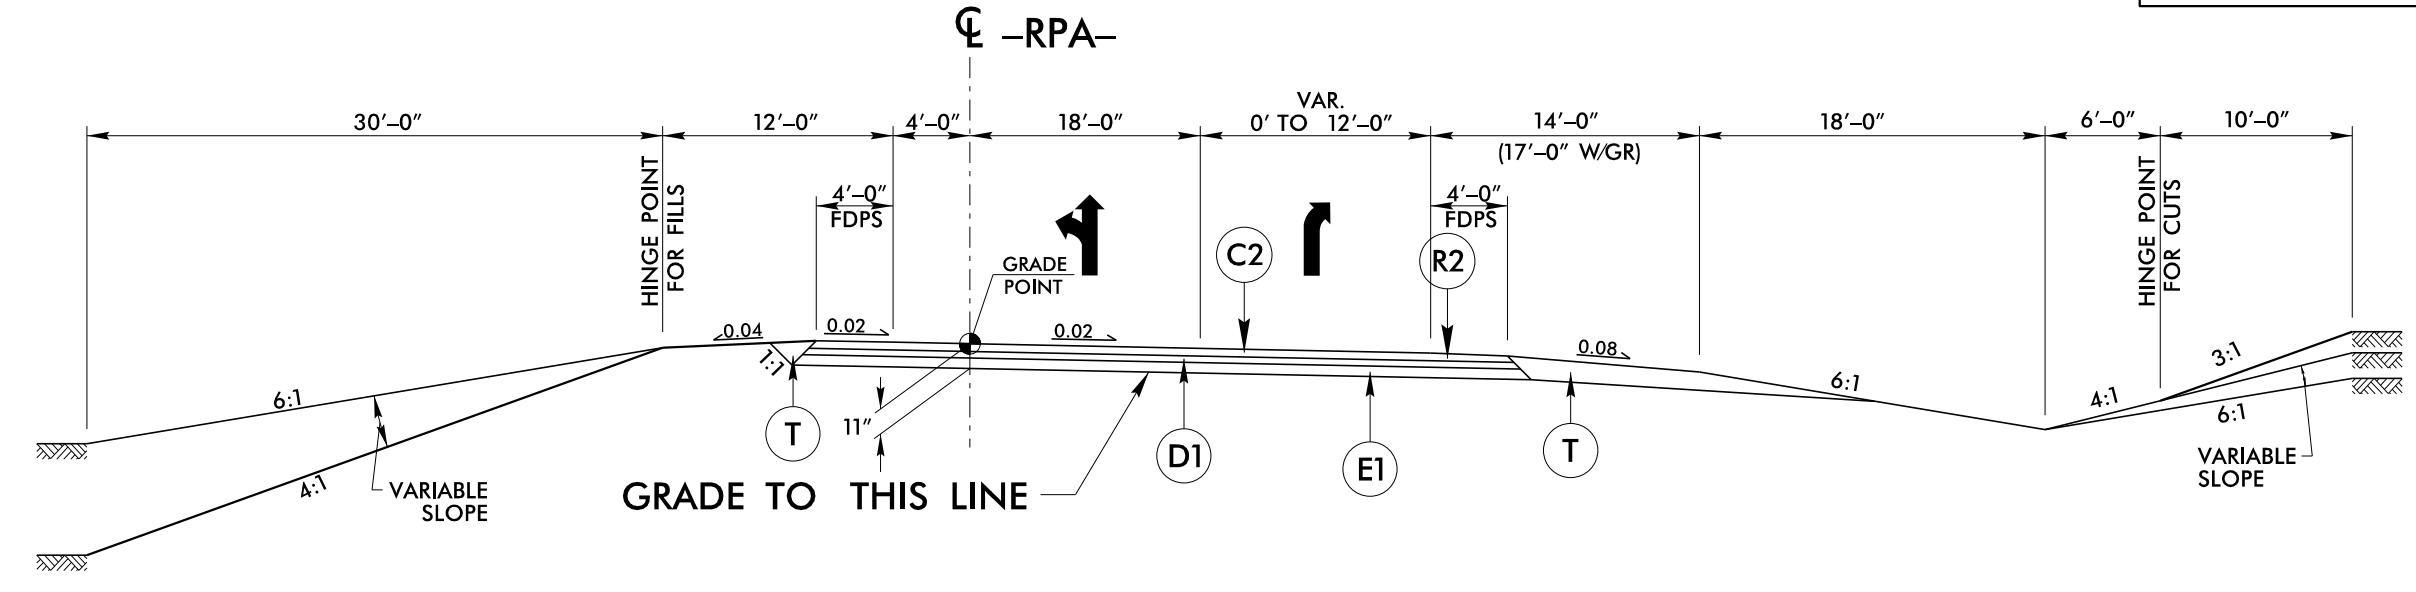


TYPICAL SECTION NO. 14
USE TYPICAL SECTION NO. 14
-RPA- STA. 20+50.00 TO 21+32.03

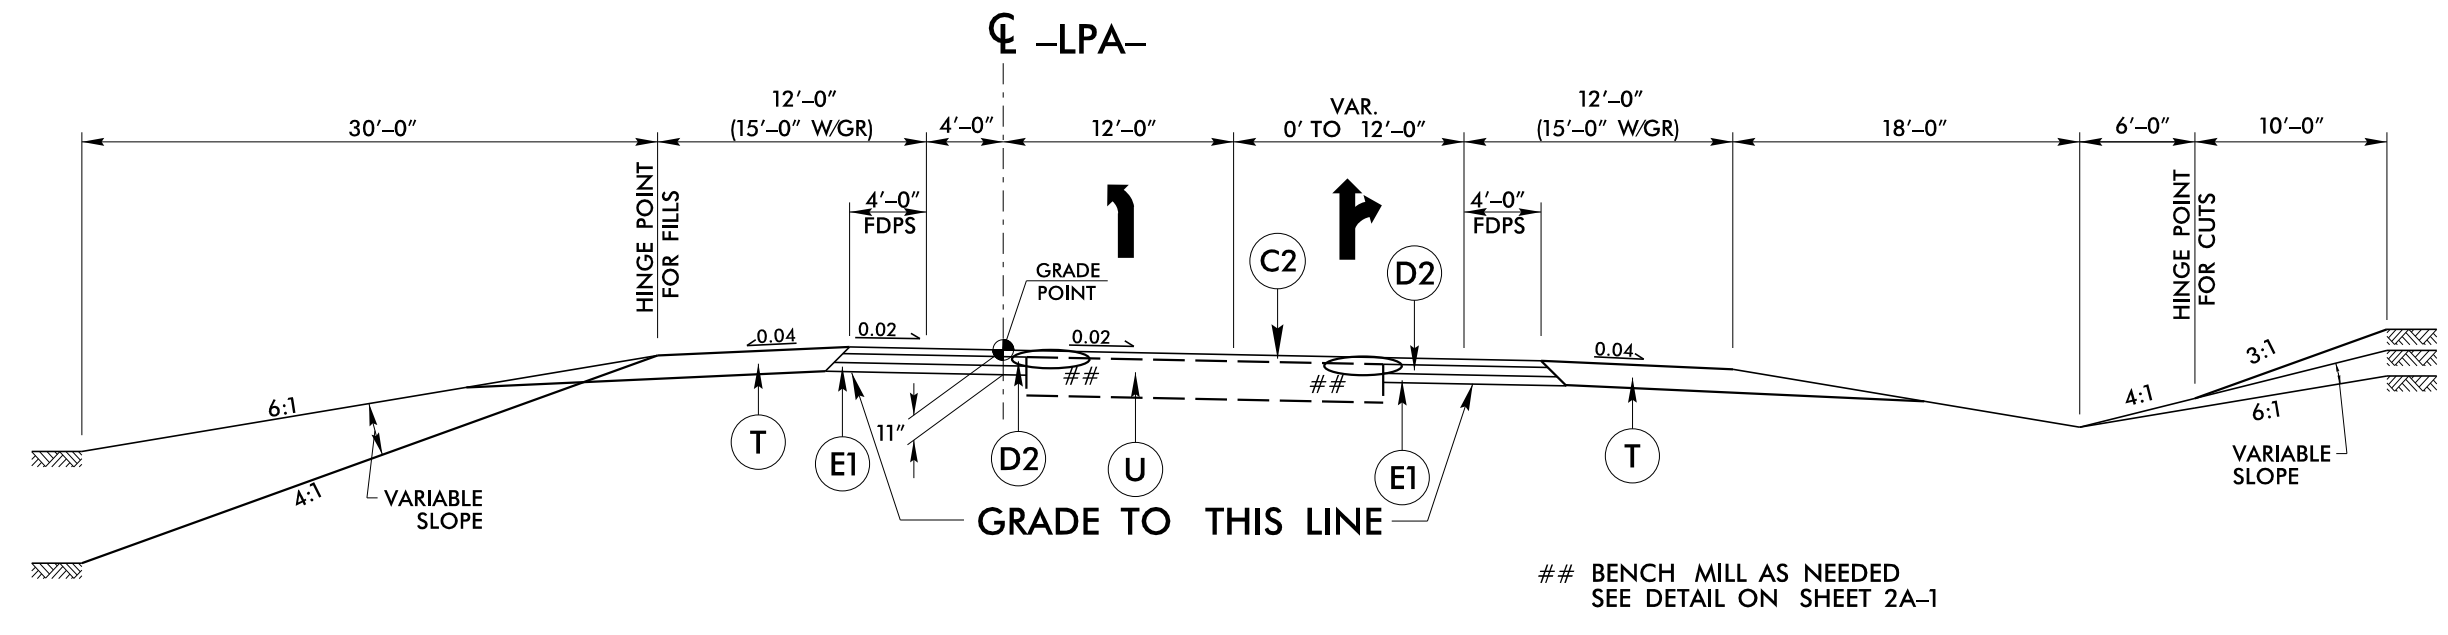

TYPICAL SECTION NO. 15
USE TYPICAL SECTION NO. 15
-LPA- STA. 13+50.00 TO 16+15.92

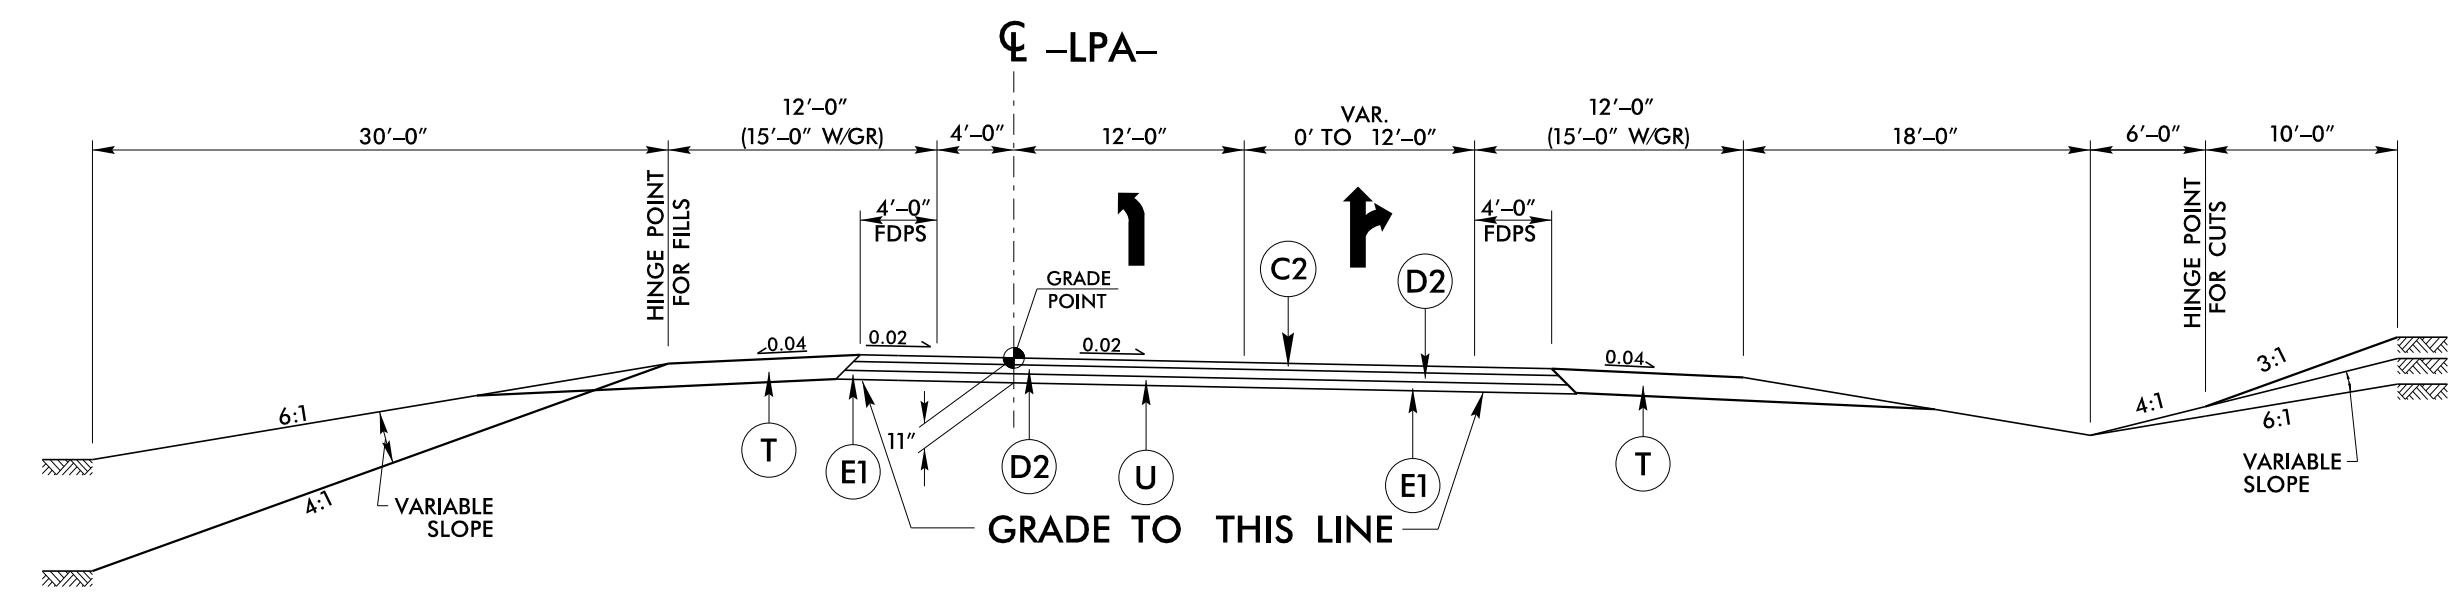

TYPICAL SECTION NO. 16
USE TYPICAL SECTION NO. 16
-LPA- STA. 16+15.92 TO 17+42.91

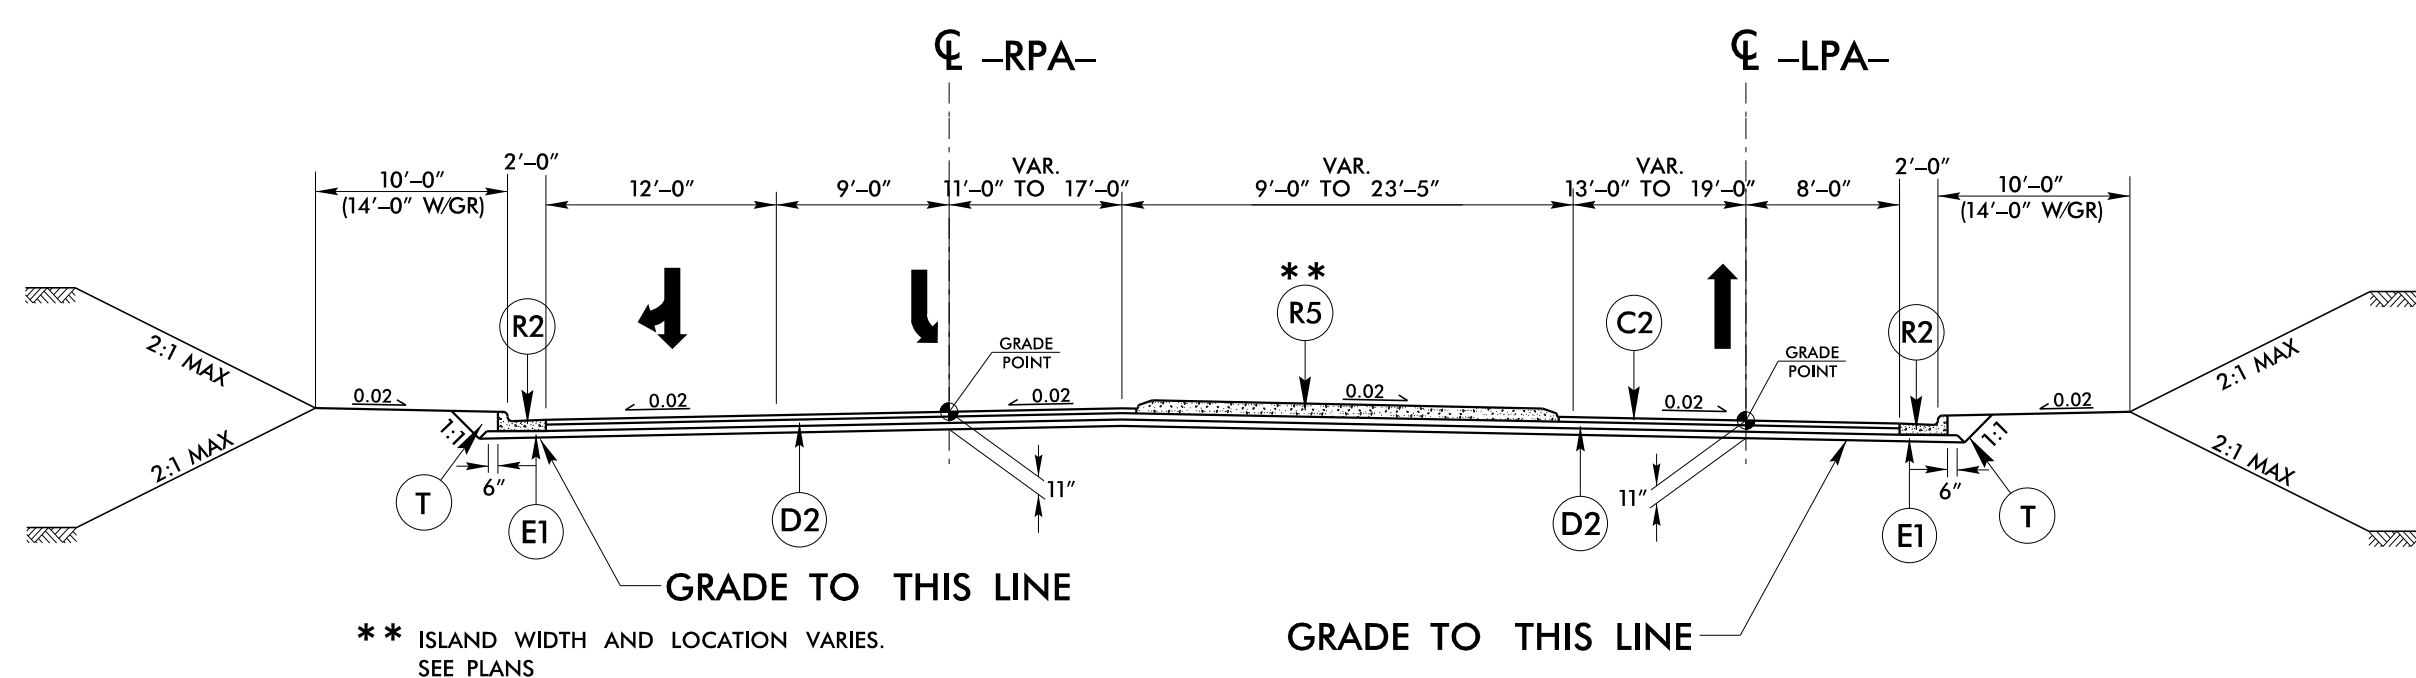

TYPICAL SECTION NO. 17
USE TYPICAL SECTION NO. 17
-RPA- STA. 21+32.03 TO 22+39.90
-LPA- STA. 17+42.91 TO 18+47.69

PAVEMENT SCHEDULE	
A1	9" CONCRETE APRON
C1	1.5" S9.5B
C2	3" S9.5B
C3	VAR. S9.5B
D1	2.5" I19.0C
D2	4" I19.0C
D3	VAR. I19.0C
E1	4" B25.0C
E3	VAR. B25.0C
R1	1' 6" C & G
R2	2'-6" C & G
R3	2'-6" C & G MODIFIED
R4	2' MODIFIED VALLEY GUTTER
R5	5" MONO. ISLAND (KEYED IN)
S	4" SIDEWALK
T	EARTH MATERIAL
U	EXIST. PAVEMENT
V	MILLING
W	WEDGING

I:\4421\PM
 12-15-99\pav\pav\proj\2729_rdy_tjpr.dgn
 6/2/99