
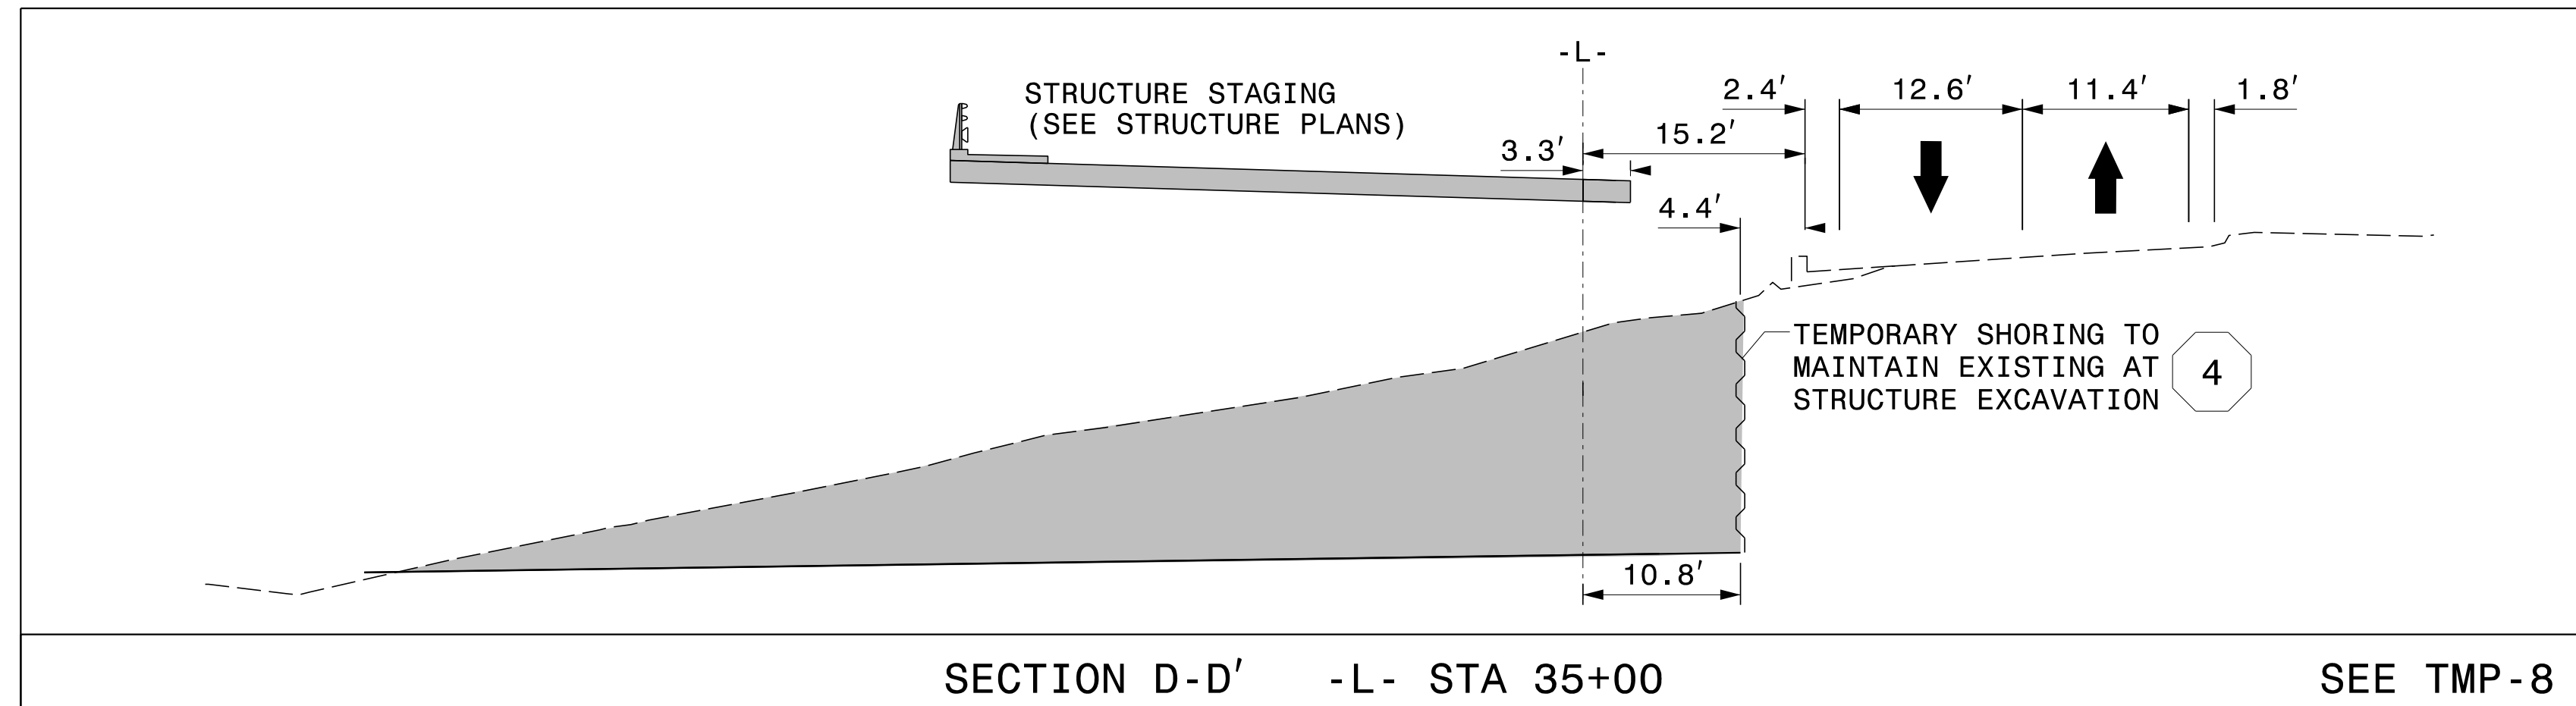
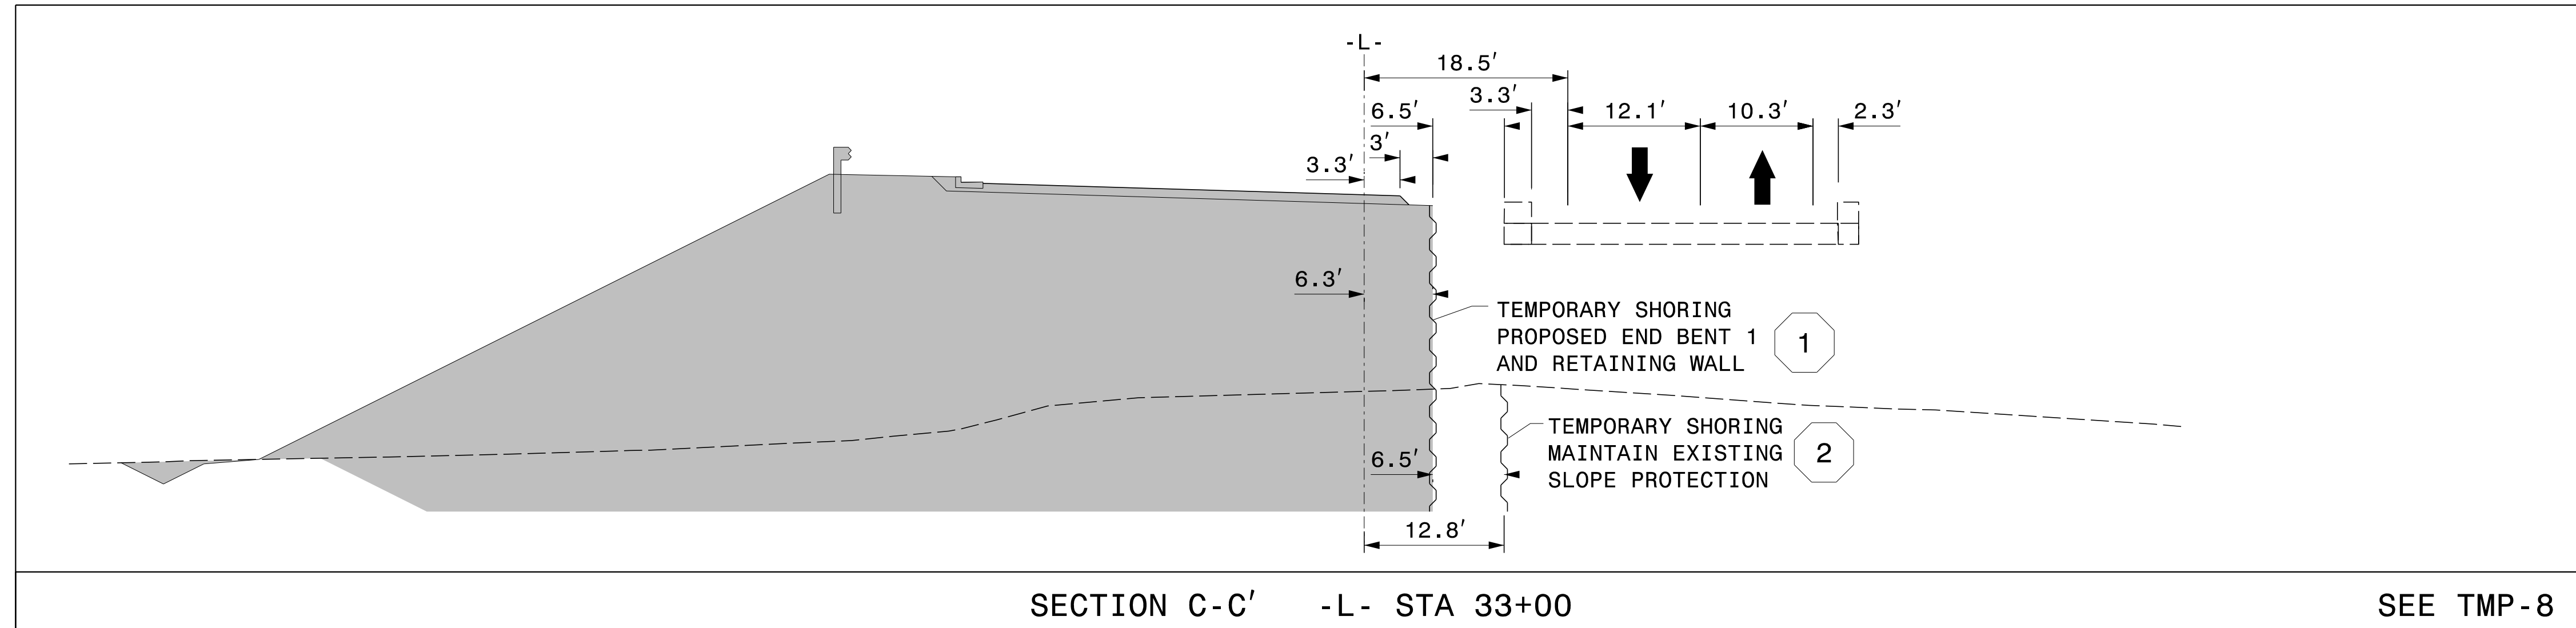
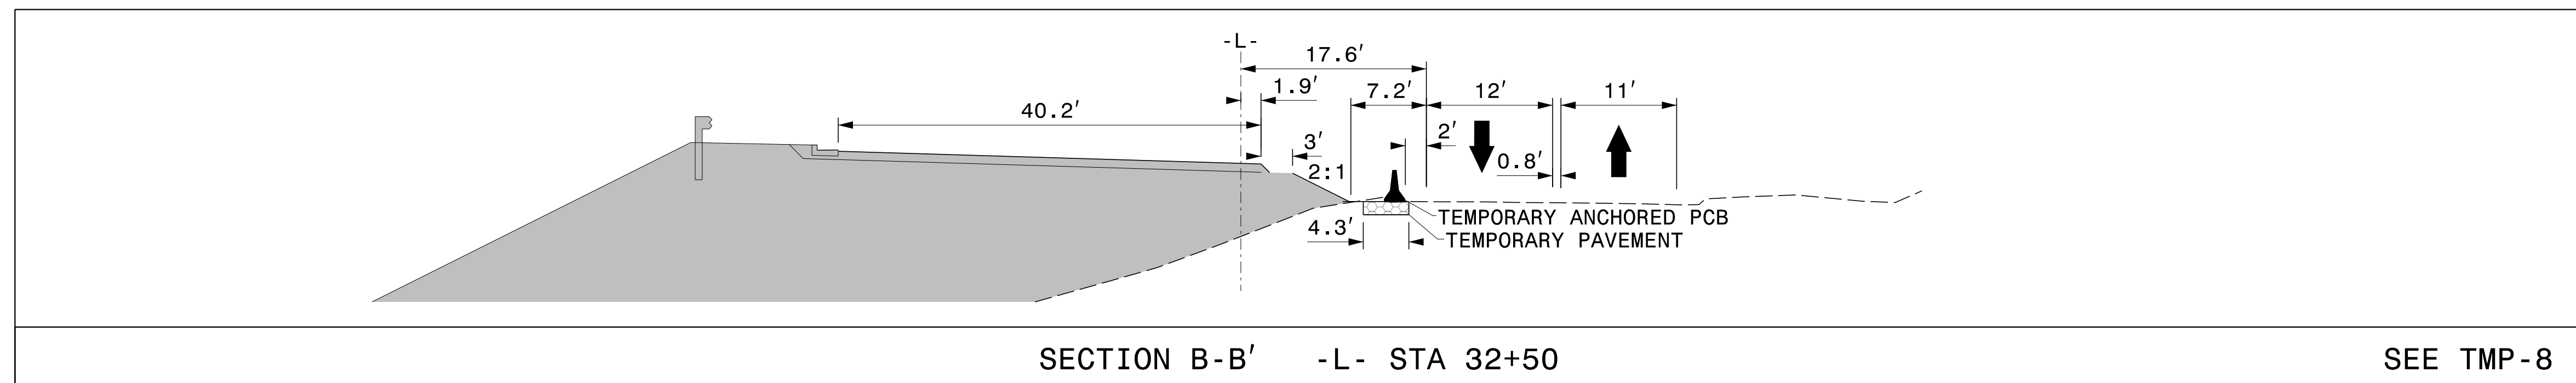


PLANS PREPARED FOR THE NCDOT BY:


**M** MOTT MACDONALD I & E, LLC  
 1101 HAYNES STREET, SUITE 101  
 RALEIGH, NC 27604  
**M** MOTT MACDONALD  
 NC LICENSE NO. F-0669

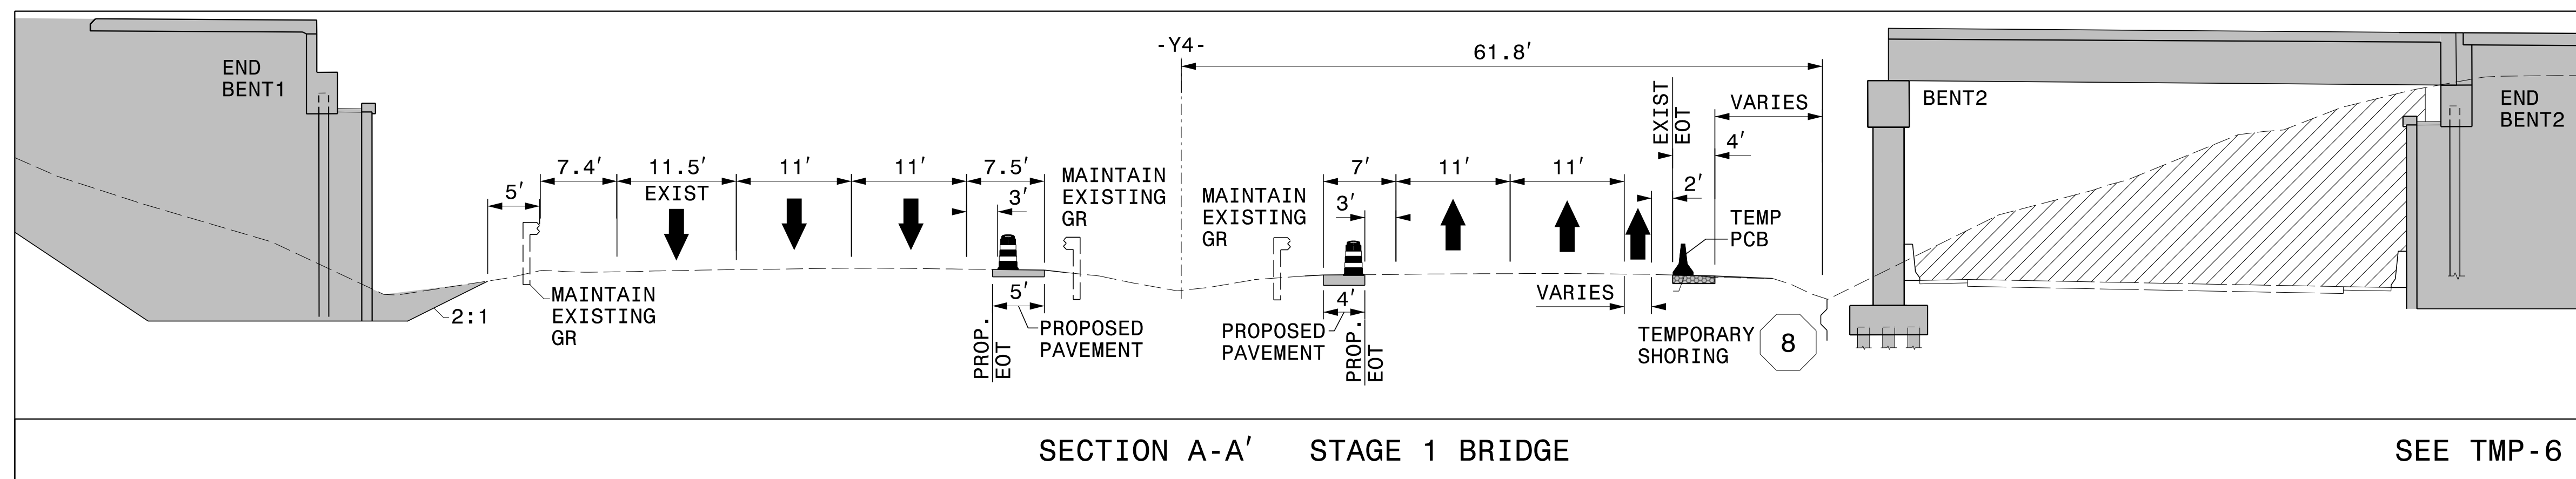

3/10/2023 G:\308350\_DDC\2\ARC-U-2729\TrafficControl\Top\200\_110\_U-2729\_TC\_TMP\_08A\_Phase1.dgn User:ST086227

APPROVED: *Lori D. Stouchko*  
 DATE: \_\_\_\_\_

DocuSigned by:  
 Lori D. Stouchko  
 FF588C759C045A...

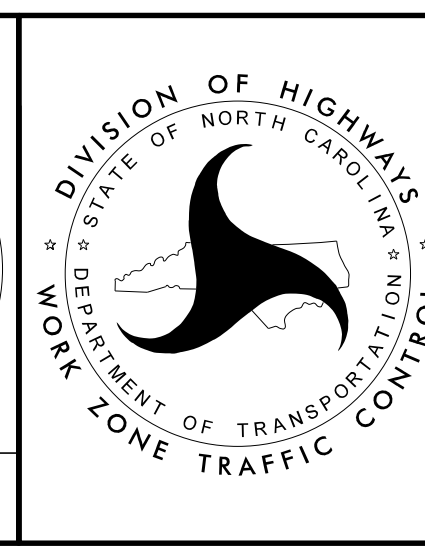

**TEMPORARY TRAFFIC CONTROL  
 PHASE I DETAIL**

**DOCUMENT NOT CONSIDERED FINAL  
 UNLESS ALL SIGNATURES COMPLETED**