
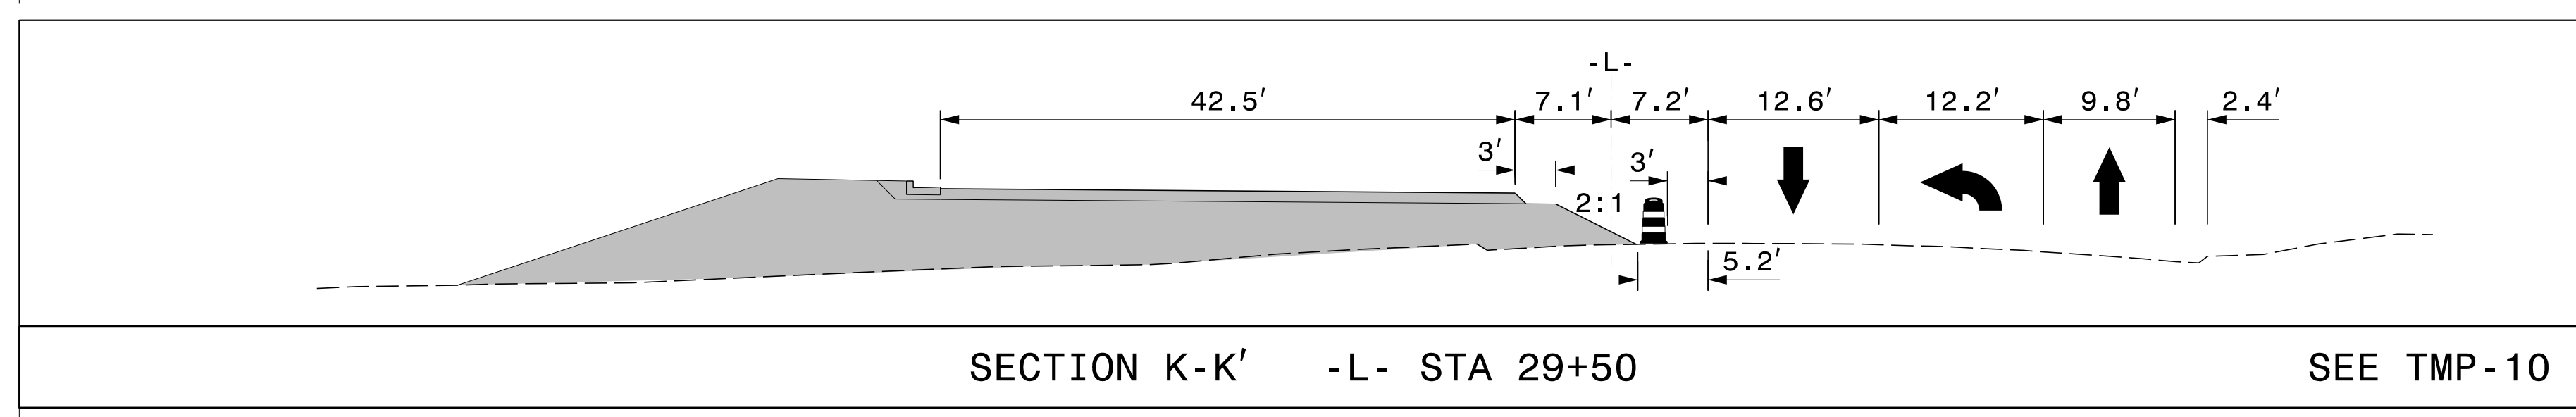
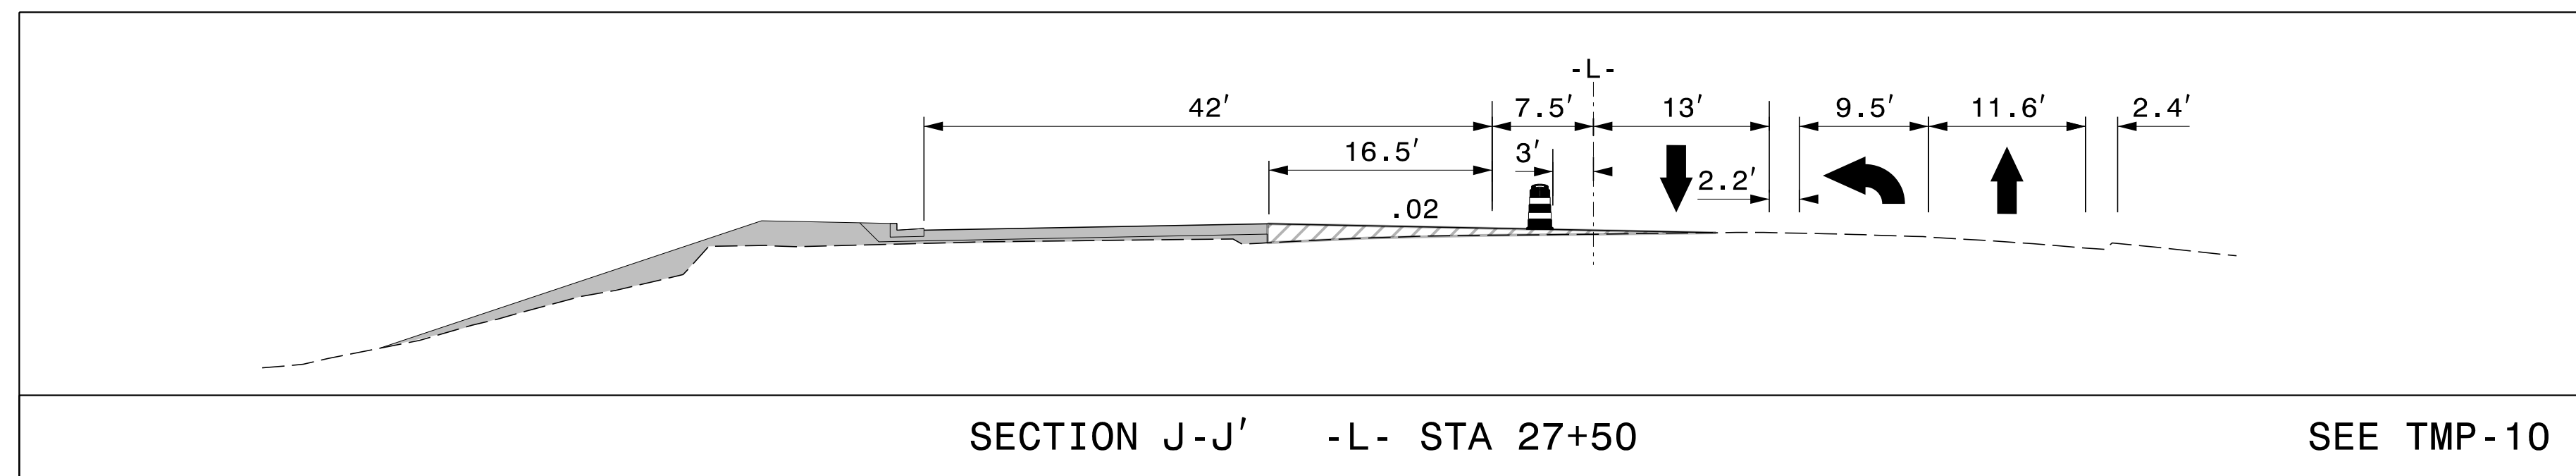


PROJ. REFERENCE NO.	SHEET NO.
U-2729	TMP-10A

PLANS PREPARED FOR THE NCDOT BY:

M MOTT MACDONALD I & E, LLC
1101 HAYNES STREET, SUITE 101
RALEIGH, NC 27604
M MOTT MACDONALD
NC LICENSE NO. F-0669

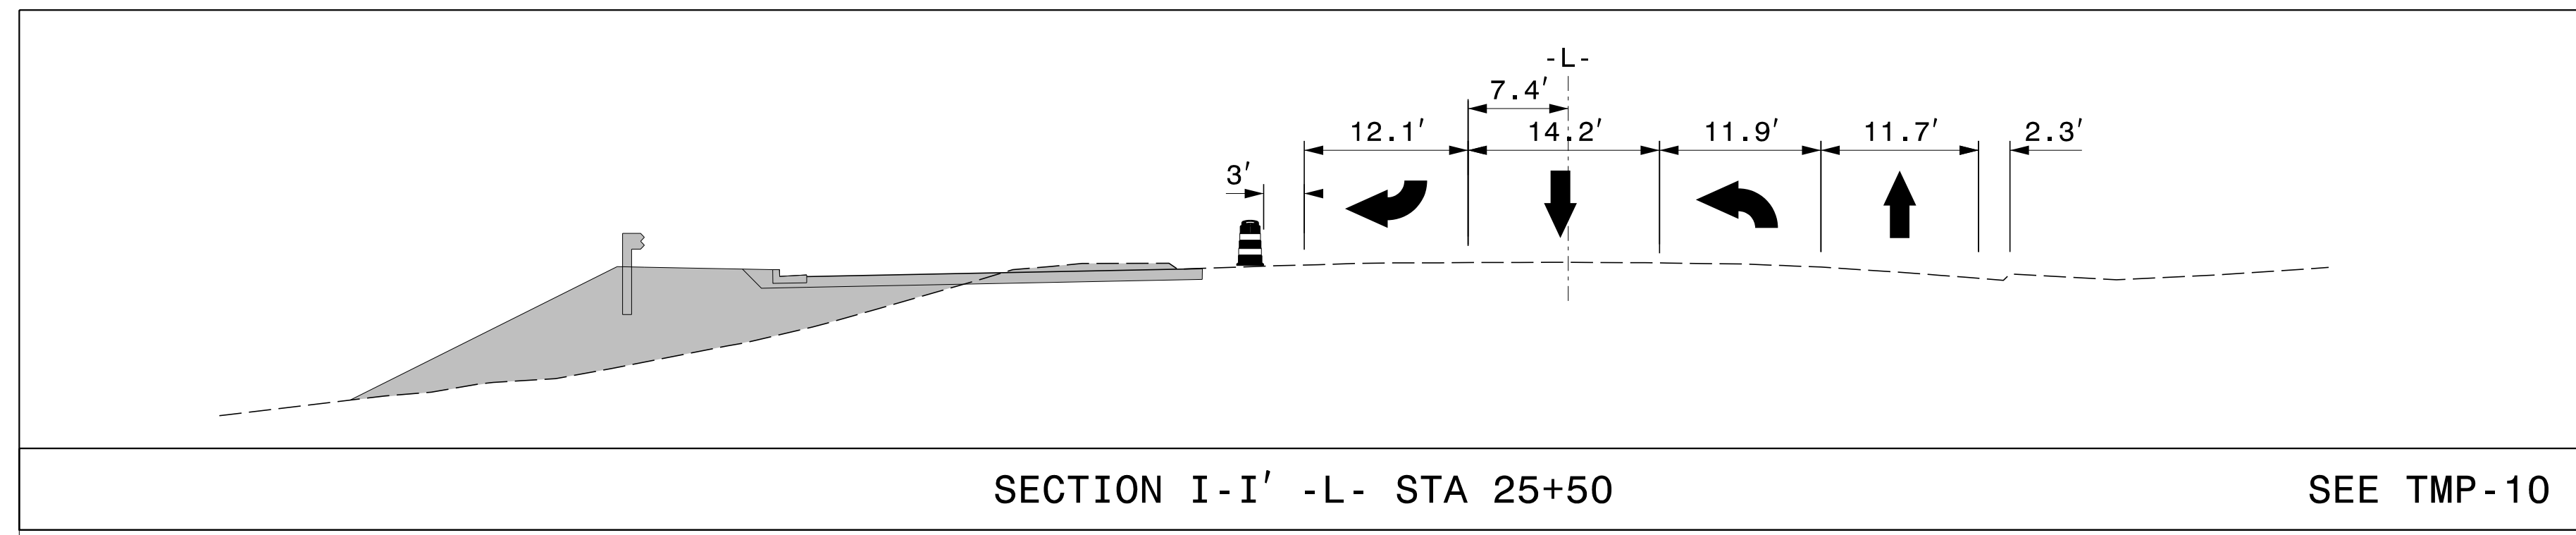


2/21/2023 G:\308350_DDC\2\XRC-U-2729\TrafficControl\Top\200_H0_U-2729_TC_TWP_10A_Phase_2.dgn User:ST086227

APPROVED: *Lori D. Stouckio*
DATE: _____

FF588C759C045A

**DOCUMENT NOT CONSIDERED FINAL
UNLESS ALL SIGNATURES COMPLETED**

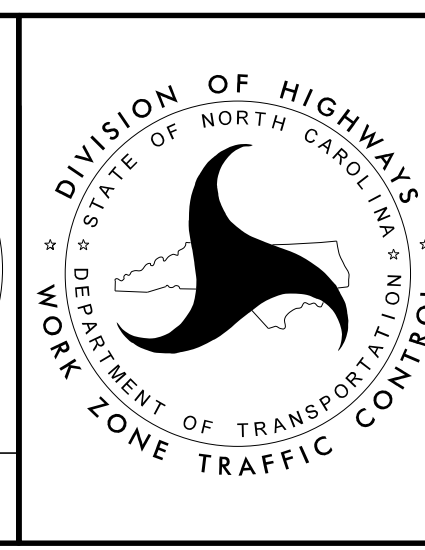

**TEMPORARY TRAFFIC CONTROL
PHASE II DETAIL**