
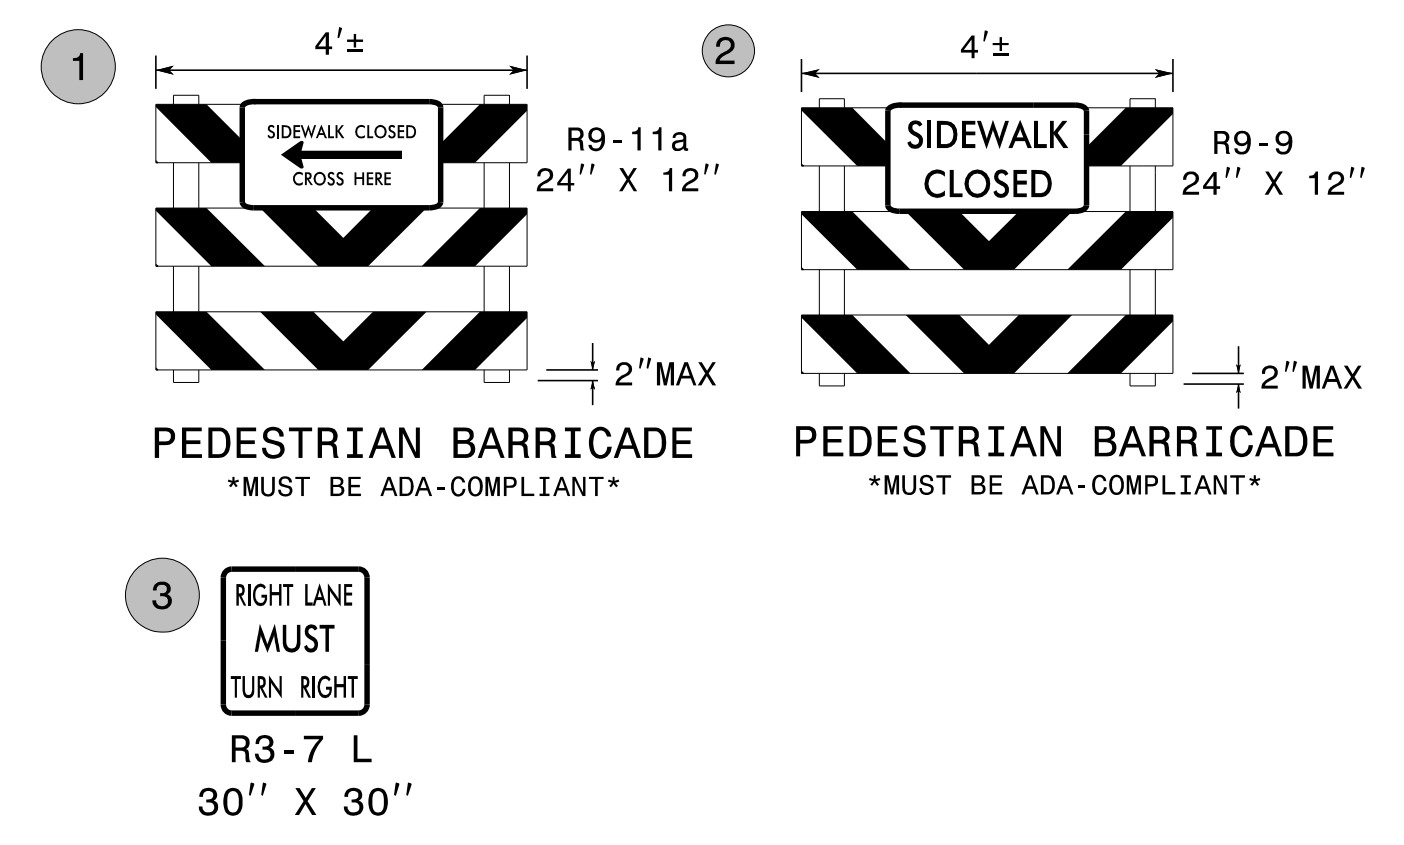
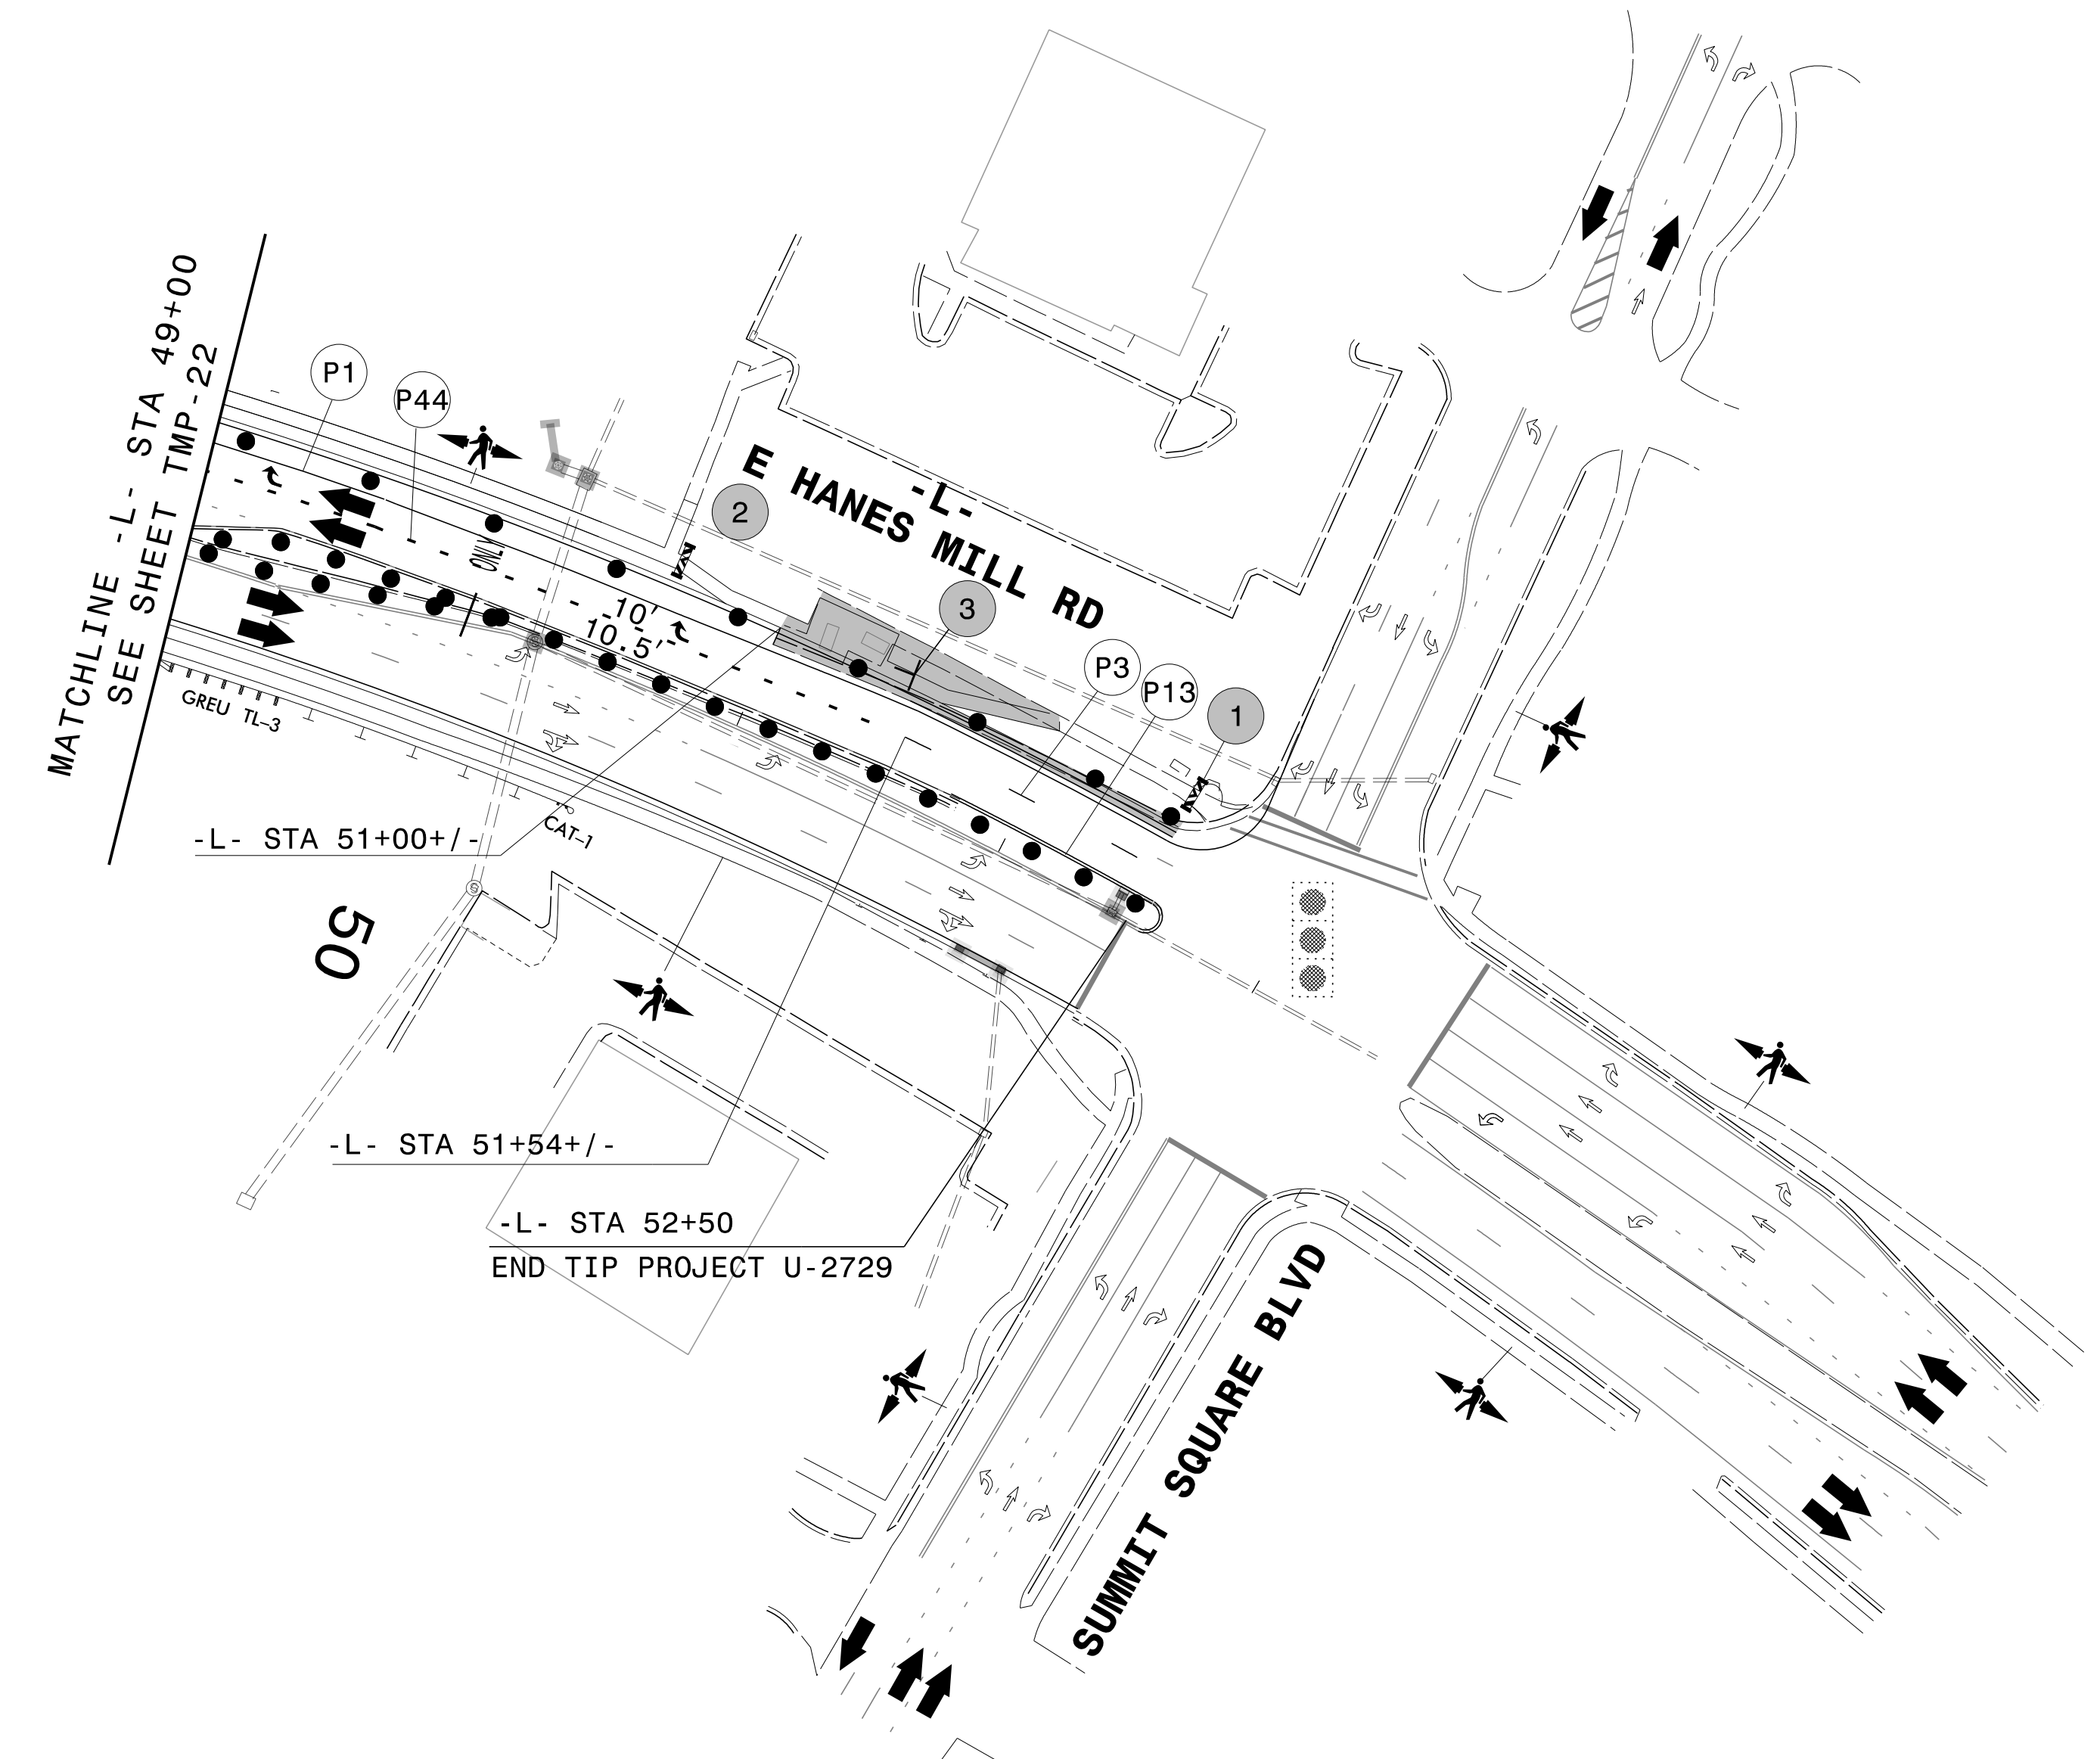


PLANS PREPARED FOR THE NCDOT BY:


M MOTT MACDONALD I & E, LLC
 1101 HAYNES STREET, SUITE 101
 RALEIGH, NC 27604
M MOTT MACDONALD NC LICENSE NO. F-0669

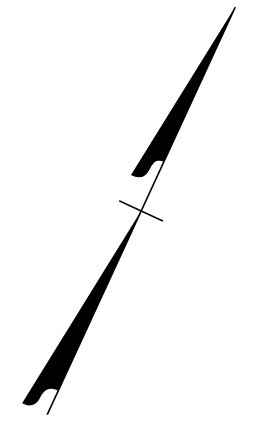

3/13/2023
 G:\308350_DDC\2\RC-U-2729\TrafficControl\Top\200_235_U-2729_TC_TMP-23_Phase_4.dgn
 User:ST086227

APPROVED: *Lori D. Stouchko*
DocuSigned by:
Lori D. Stouchko
FF588C759C845A

DATE: _____

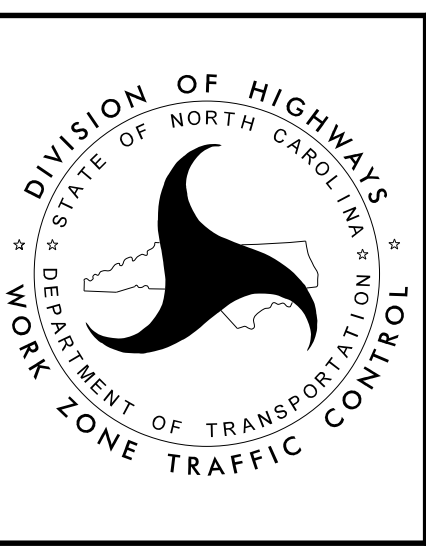

**TEMPORARY TRAFFIC CONTROL
 PHASE IV DETAIL**

**DOCUMENT NOT CONSIDERED FINAL
 UNLESS ALL SIGNATURES COMPLETED**