
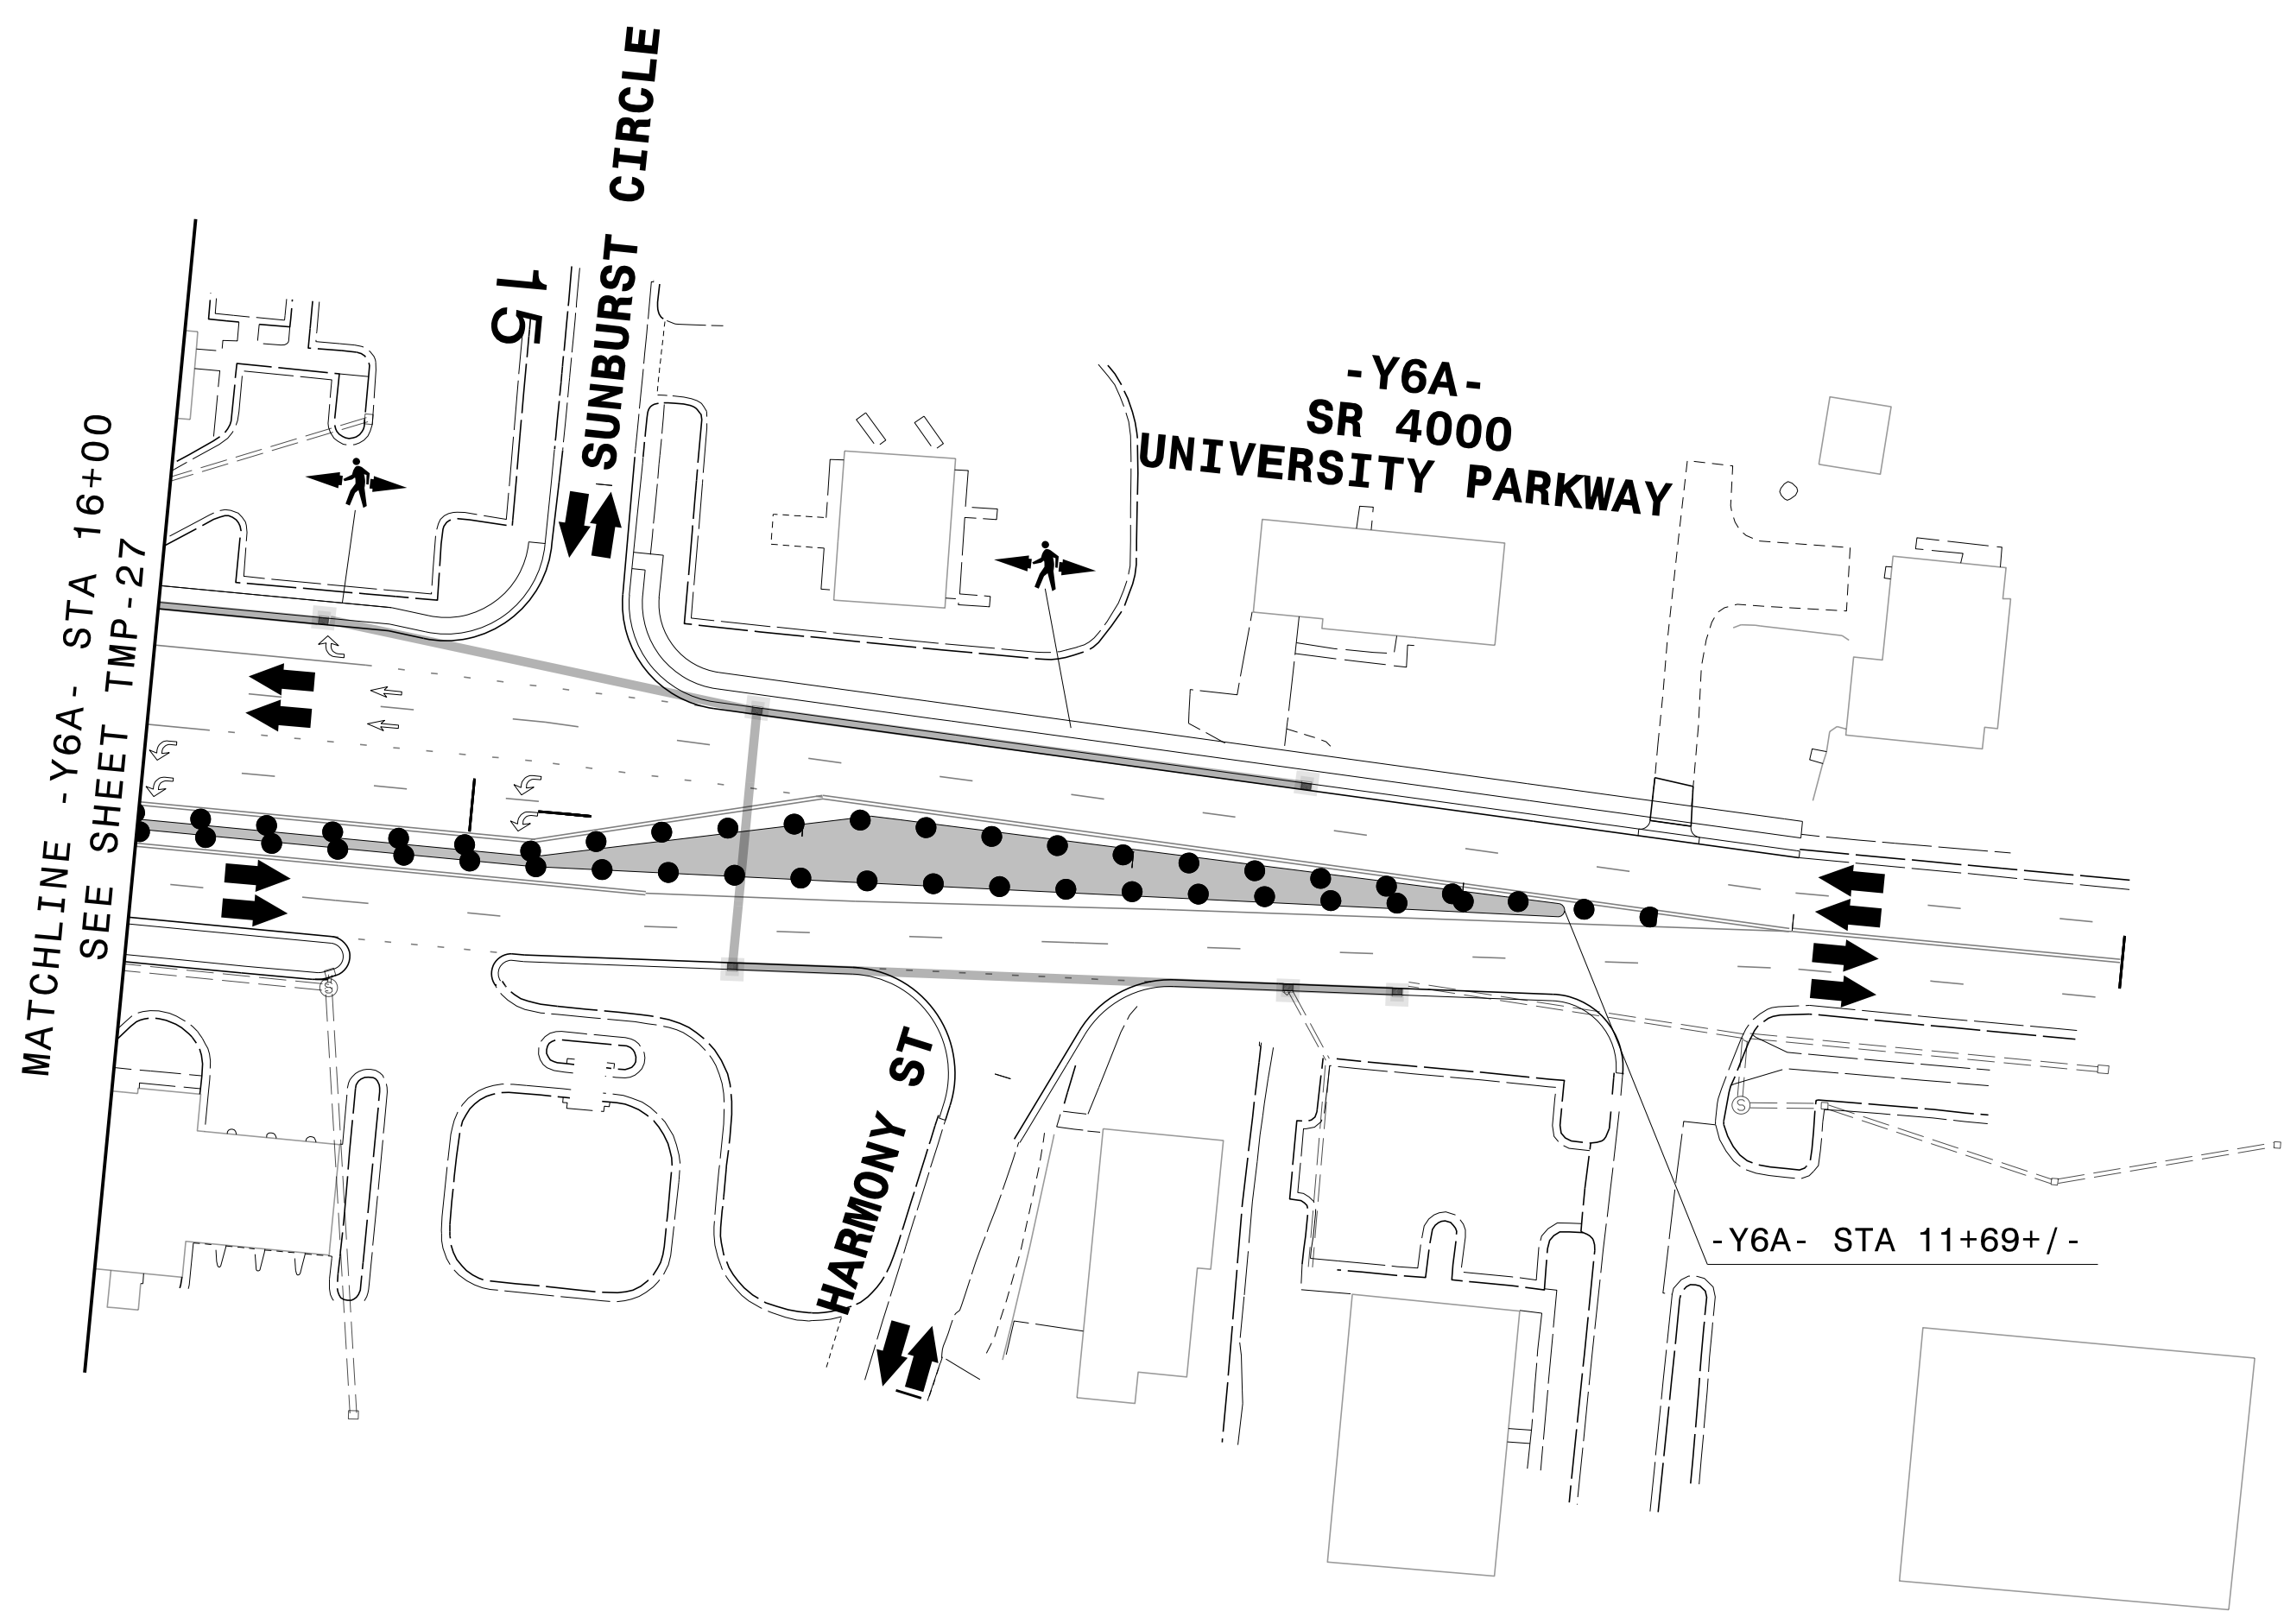


PROJ. REFERENCE NO.	SHEET NO.
U-2729	TMP-29

PLANS PREPARED FOR THE NCDOT BY:

M MOTT MACDONALD I & E, LLC
 1101 HAYNES STREET, SUITE 101
 RALEIGH, NC 27604
M MOTT MACDONALD NC LICENSE NO. F-0669

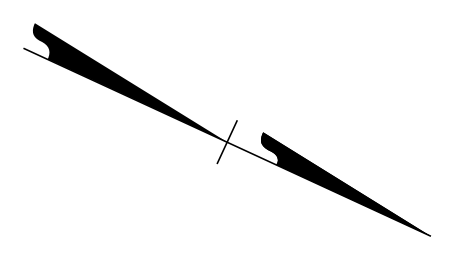


2/21/2023
 G:\308350_DDC\2\ARC-U-2729\TrafficControl\Top\200_285_U-2729_TC_TMP-29_Phase_5.dgn
 User:ST086227

APPROVED: *Lori D. Stouchko*
DocuSigned by:
Lori D. Stouchko
FF588C759C045A...

DATE: _____

**DOCUMENT NOT CONSIDERED FINAL
UNLESS ALL SIGNATURES COMPLETED**

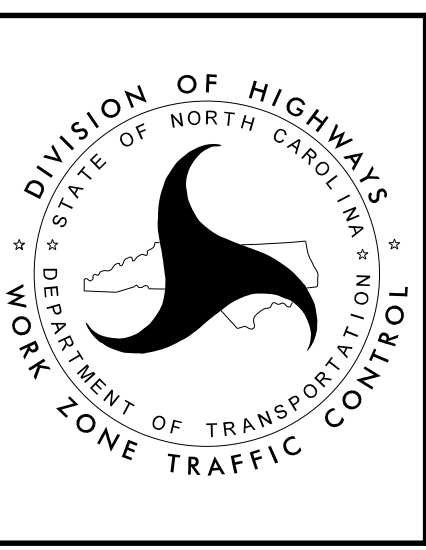

**TEMPORARY TRAFFIC CONTROL
PHASE V DETAIL**