



6/23/16

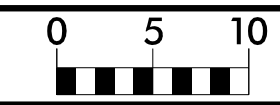


PROJ. REFERENCE NO.	SHEET NO.
U-2729	X-12


150 140 130 120 110 100 90 80 70 60 50 40 30 20 10 0 10 20 30 40 50 60 70 80 90 100 110 120 130 140 150

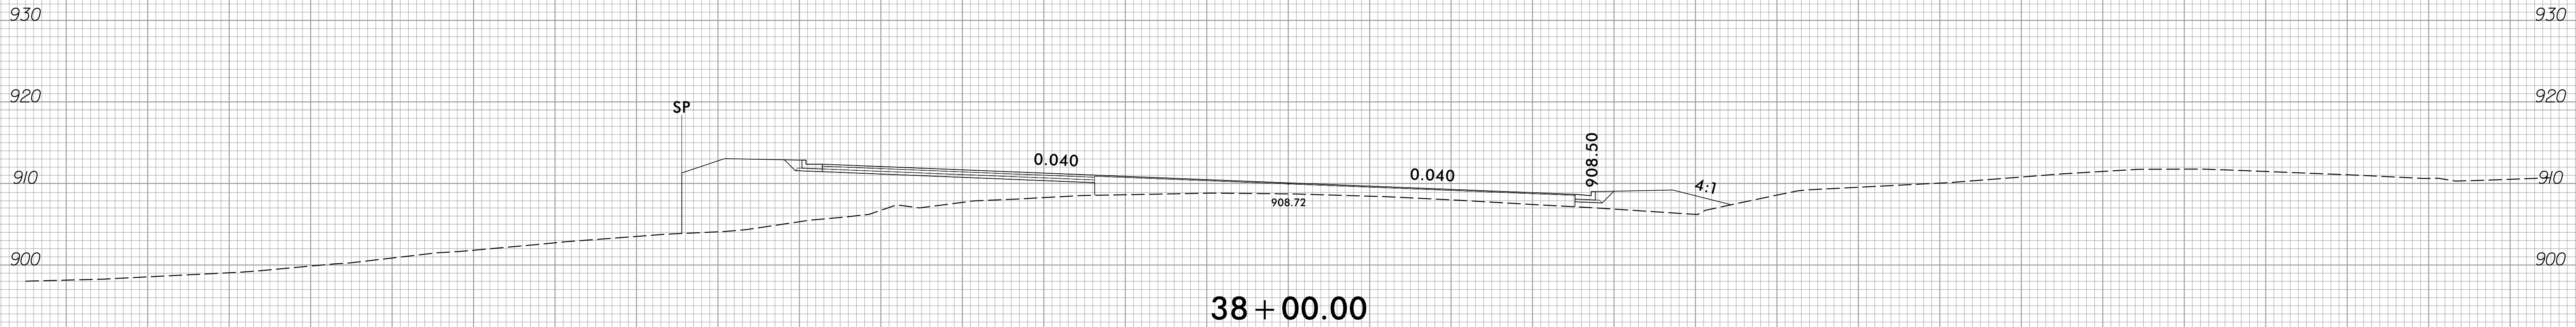


38 + 00.00

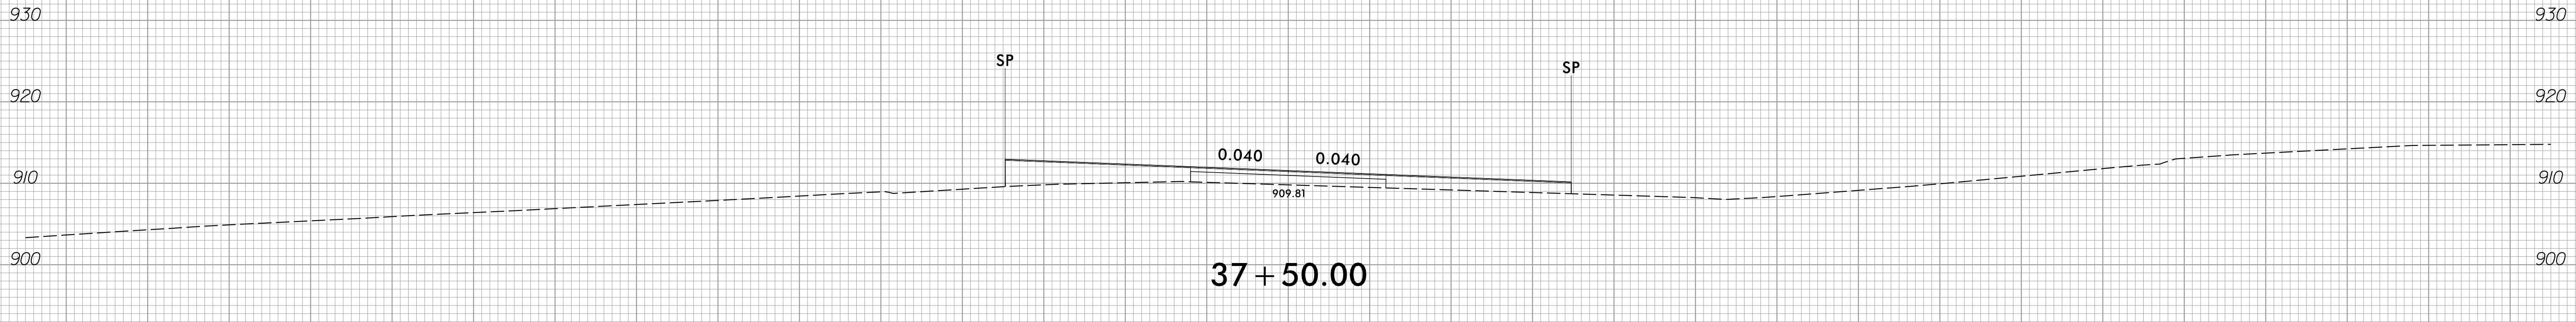

37 + 50.00

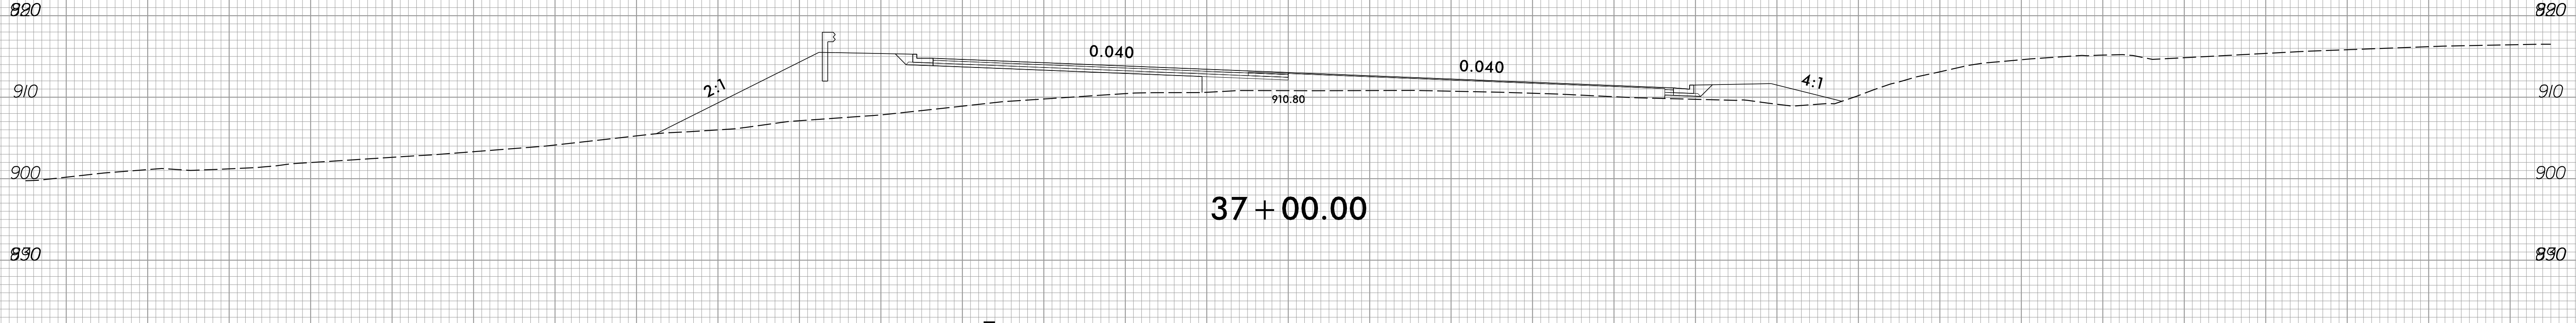

37 + 00.00

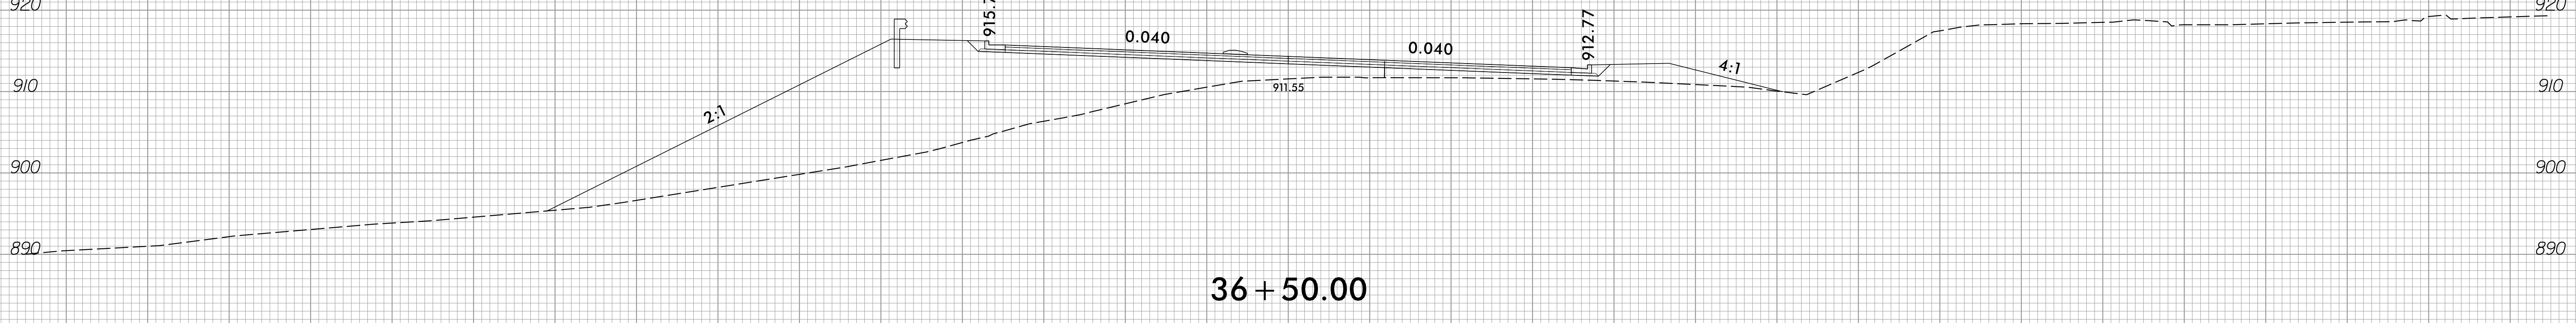

36 + 50.00

150 140 130 120 110 100 90 80 70 60 50 40 30 20 10 0 10 20 30 40 50 60 70 80 90 100 110 120 130 140 150

3/9/2023
 P:\Projects\2023\U-2729\XPL.dgn
 00002317