



6/23/16

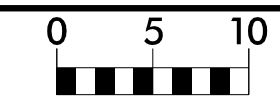


PROJ. REFERENCE NO.	SHEET NO.
U-2729	X-26


150 140 130 120 110 100 90 80 70 60 50 40 30 20 10 0 10 20 30 40 50 60 70 80 90 100 110 120 130 140 150

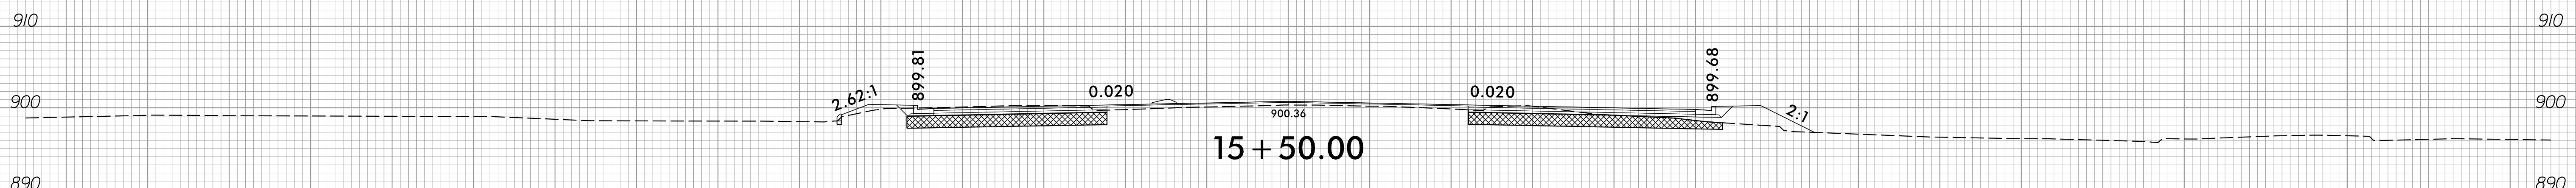


15 + 50.00

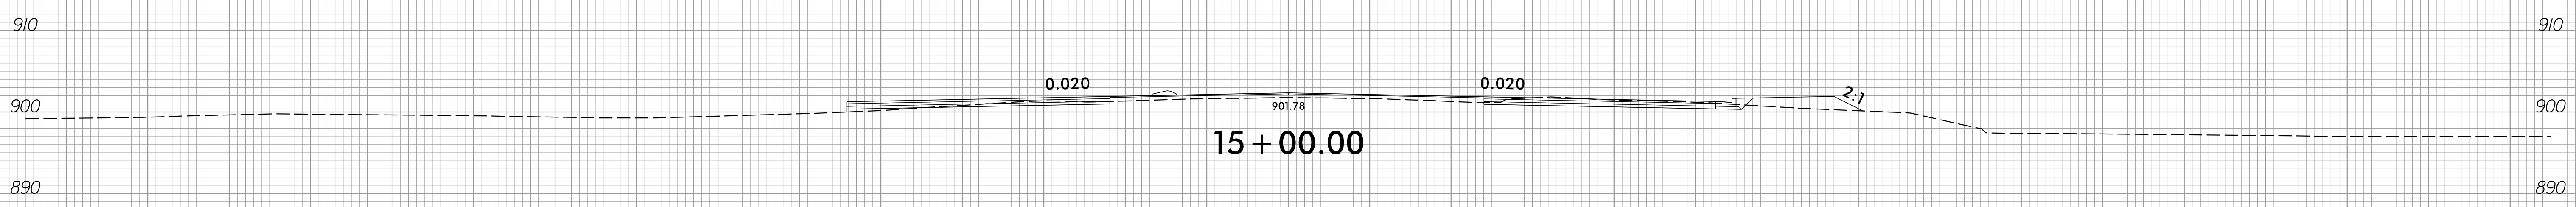

15 + 00.00

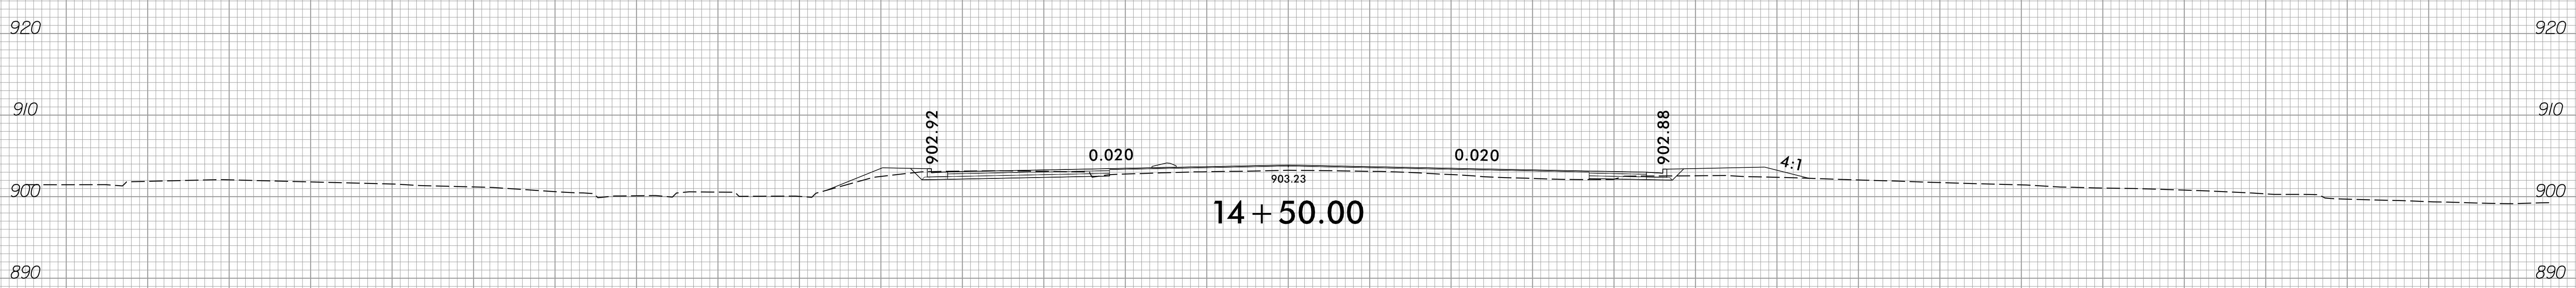

14 + 50.00

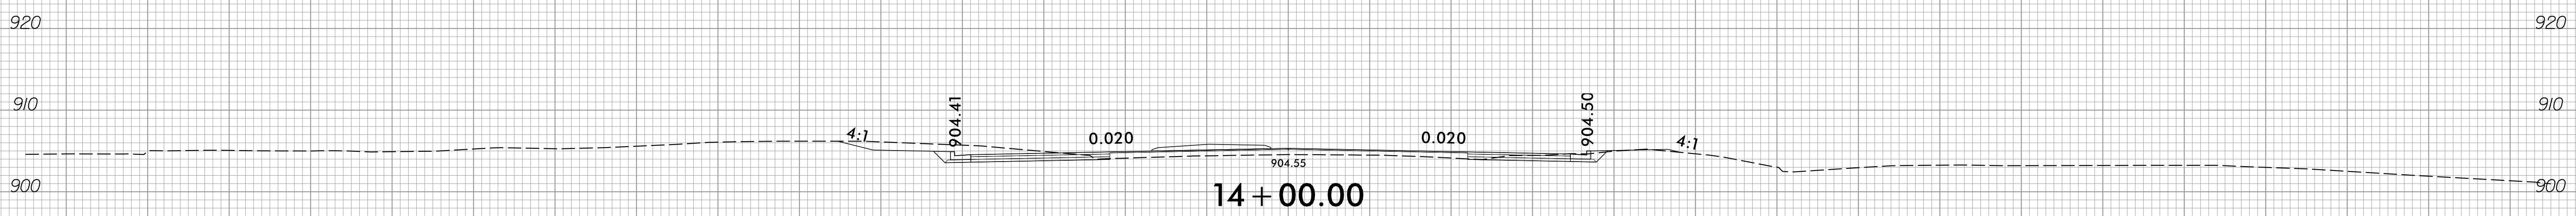

14 + 00.00

-Y6A-

SHALLOW UNDERCUT

3/22/2023  
 P:\Projects\16091\16091.dgn  
 P:\Projects\16091\16091.dgn  
 P:\Projects\16091\16091.dgn

150 140 130 120 110 100 90 80 70 60 50 40 30 20 10 0 10 20 30 40 50 60 70 80 90 100 110 120 130 140 150