


09, 026, 019

TIP PROJECT: U-2729

CONTRACT: C204837

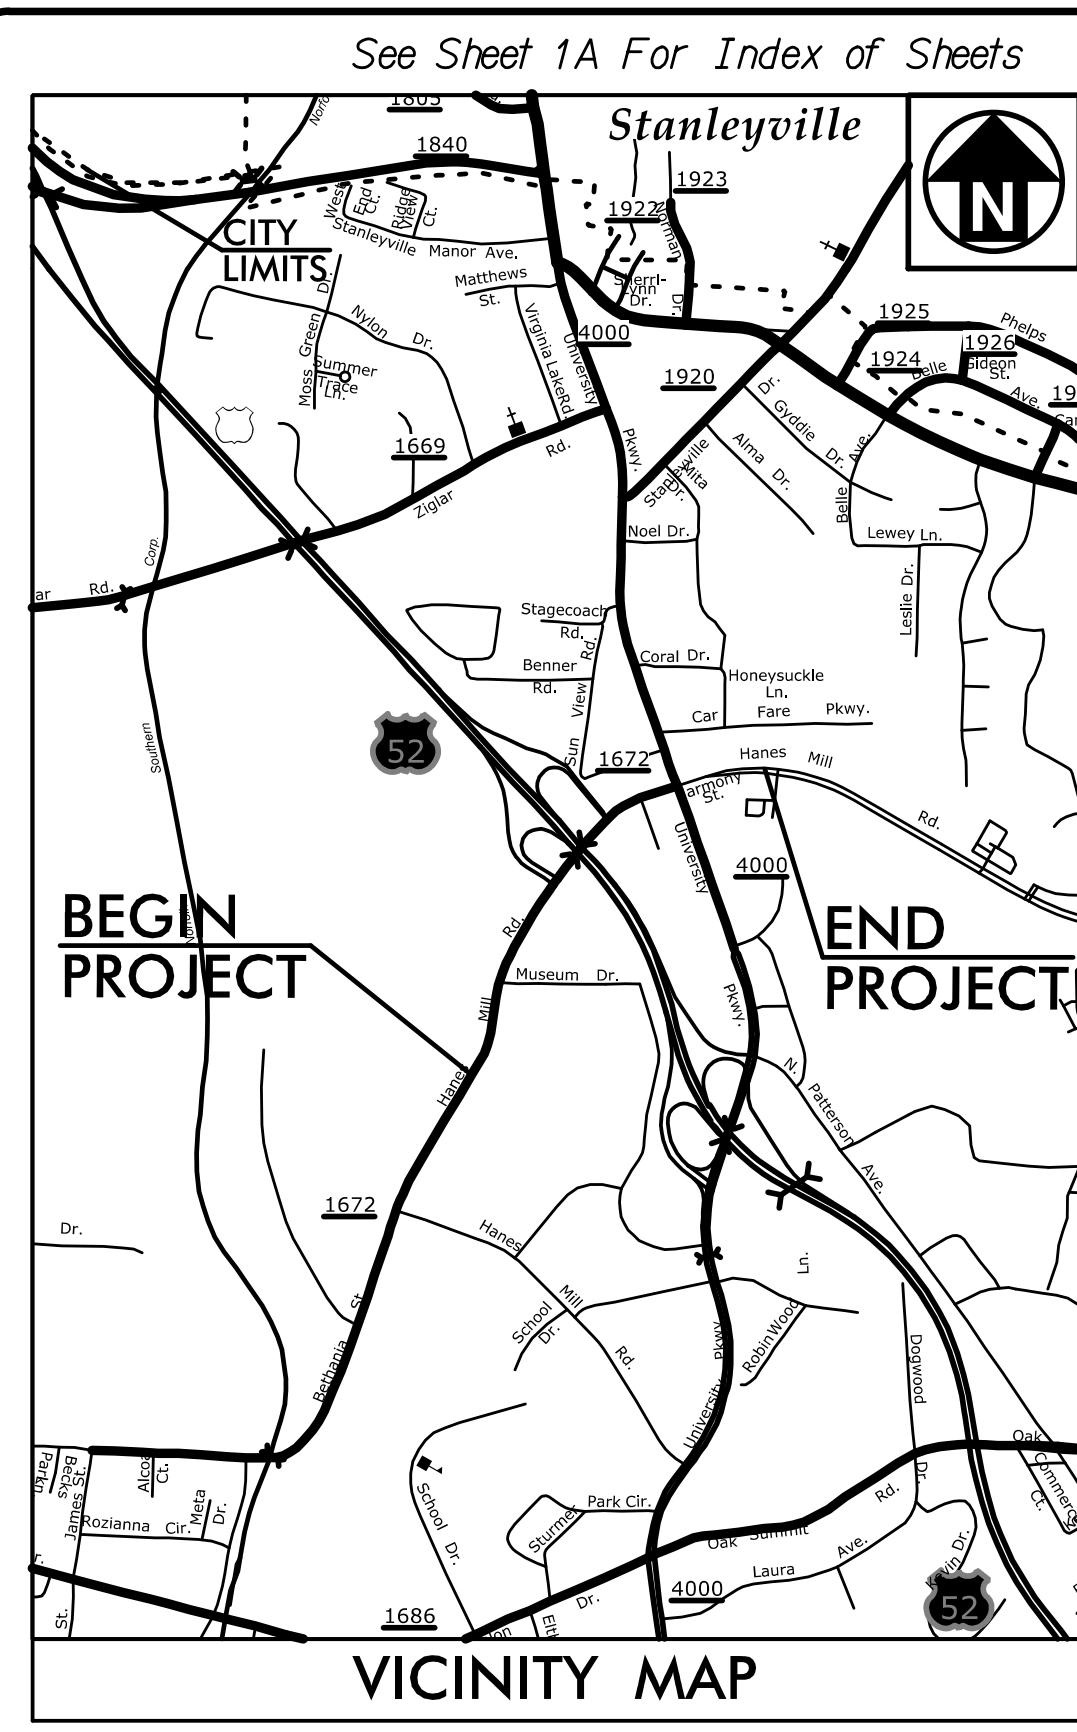


STATE OF NORTH CAROLINA
DIVISION OF HIGHWAYS

FORSYTH COUNTY

LOCATION: SR 1672 (HANES MILL ROAD) FROM MUSEUM DRIVE TO NC 66 (UNIVERSITY PARKWAY) IN WINSTON-SALEM

TYPE OF WORK: GRADING, PAVING, DRAINAGE, AND STRUCTURE

STRUCTURE PLANS

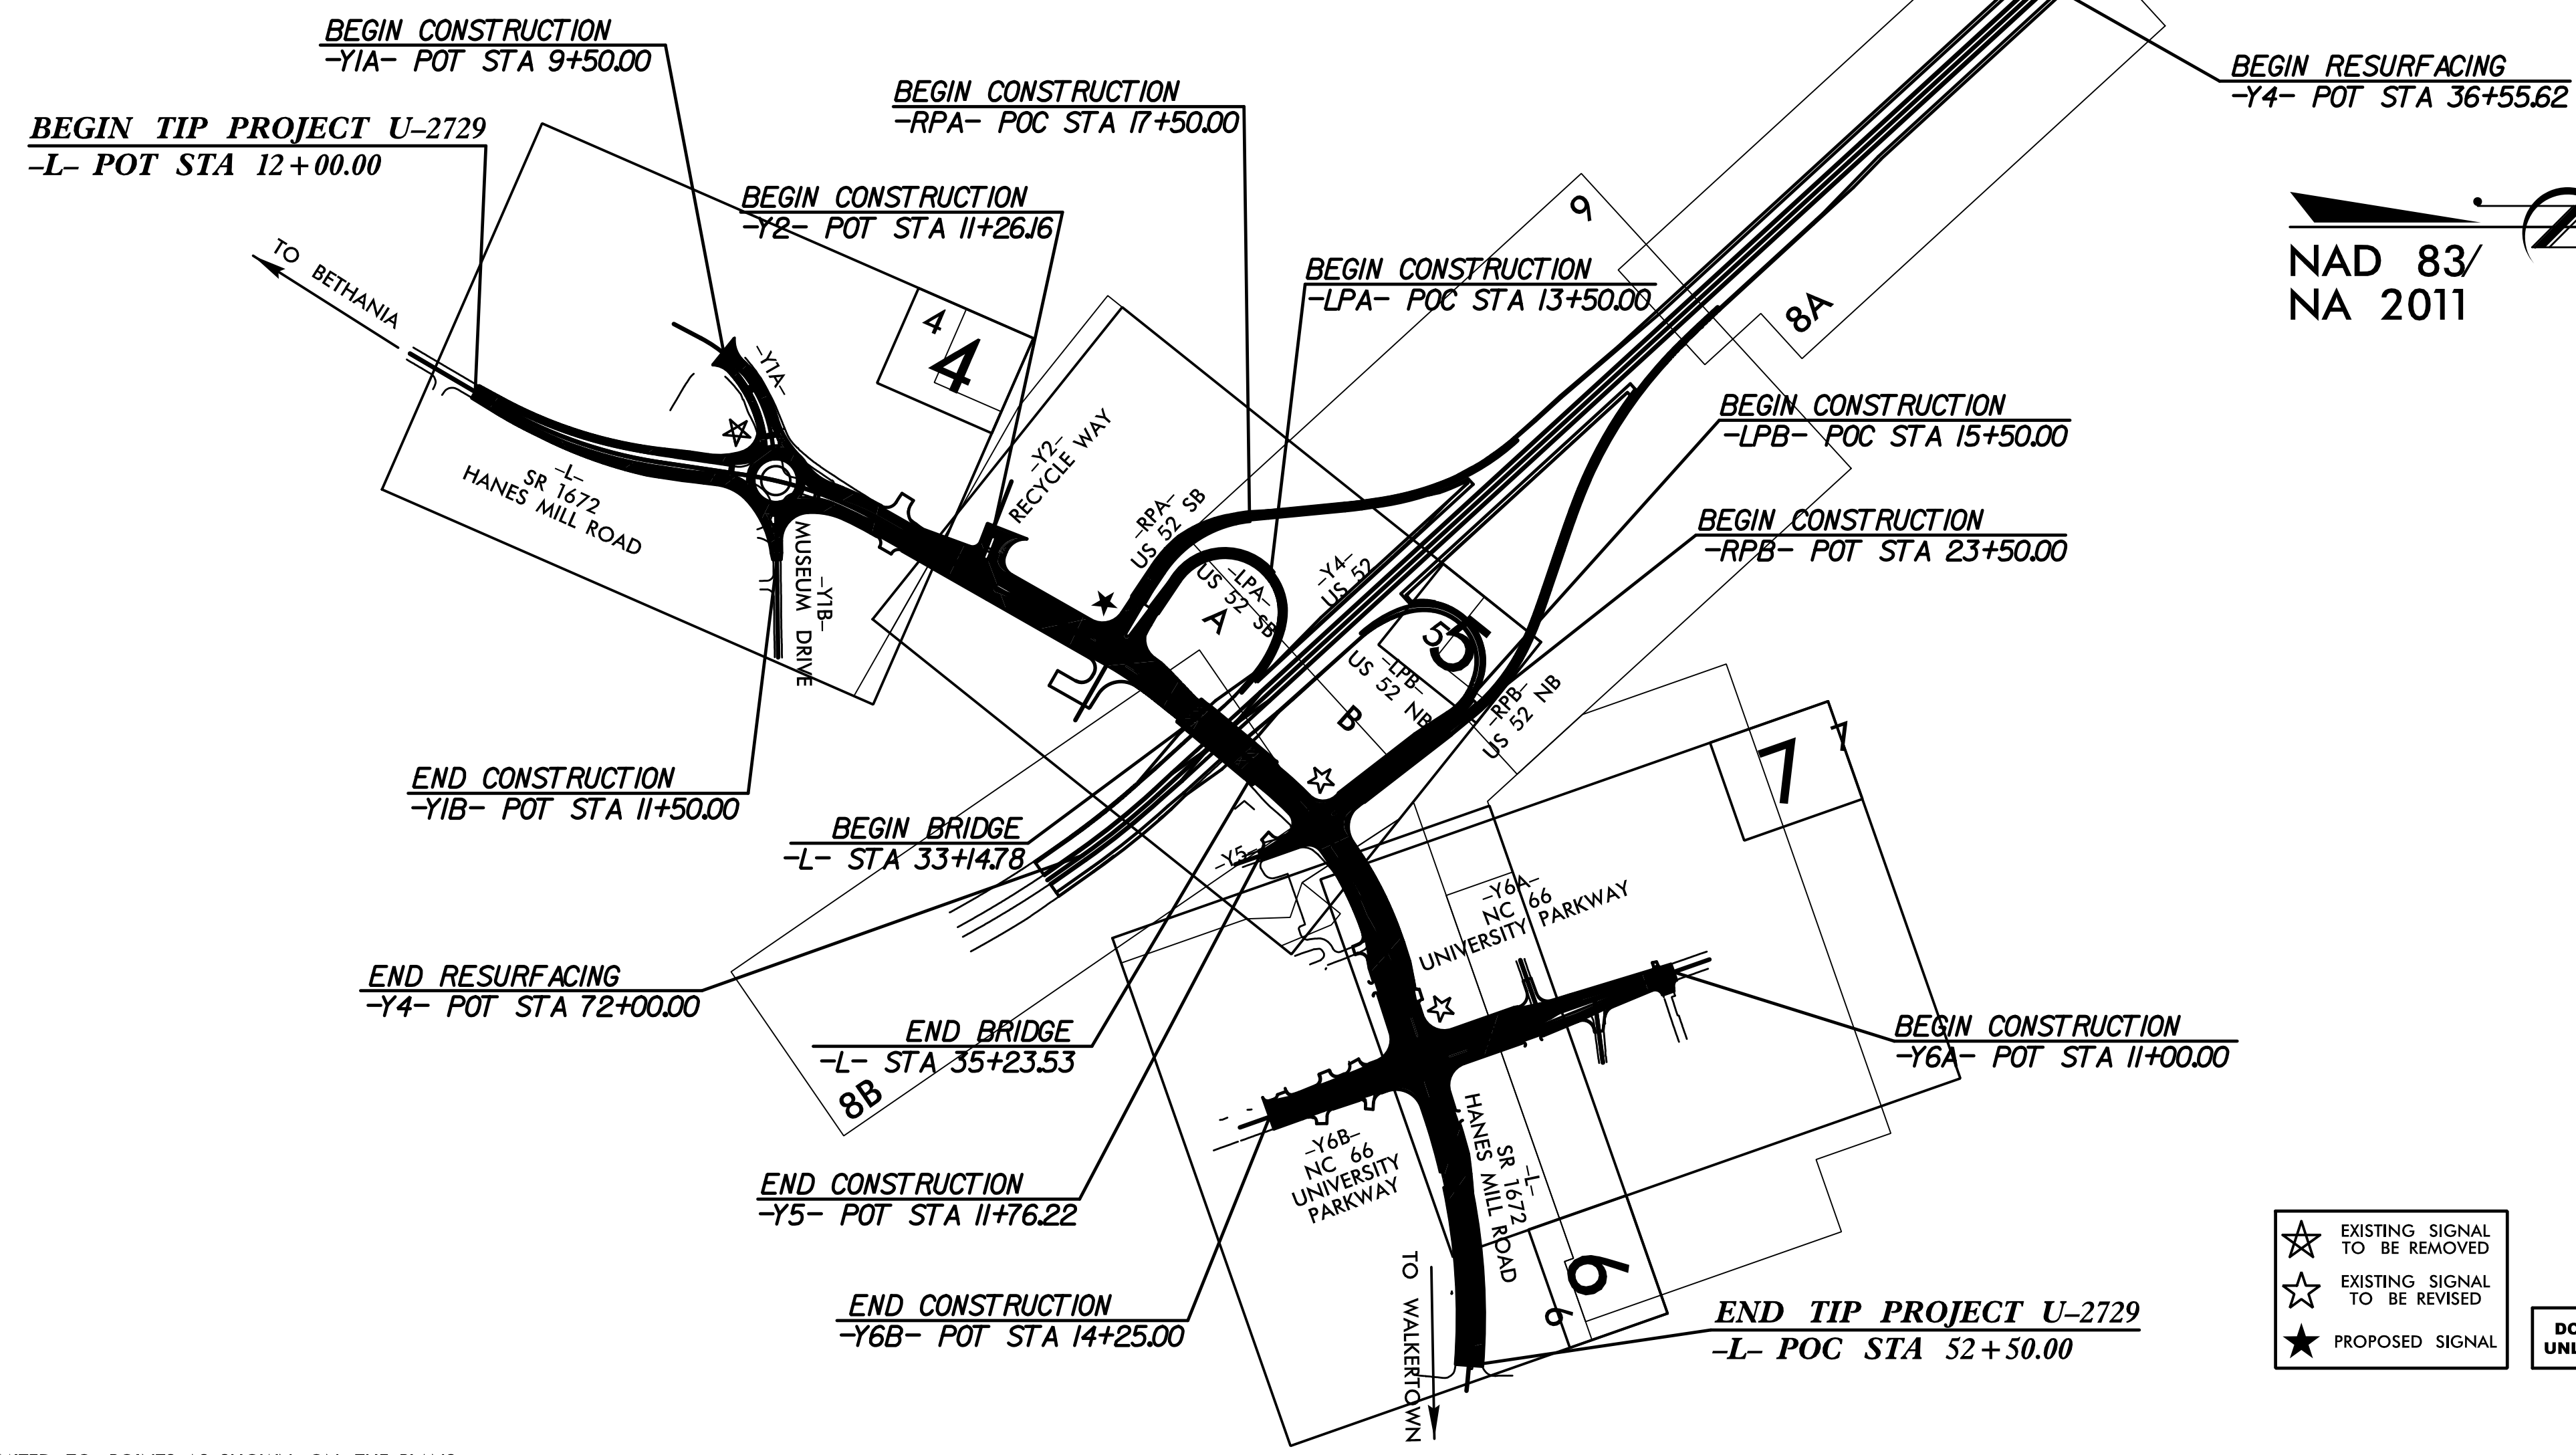


NAD 83/
NA 2011

- ★ EXISTING SIGNAL TO BE REMOVED
- ☆ EXISTING SIGNAL TO BE REVISED
- ★ PROPOSED SIGNAL

DOCUMENT NOT CONSIDERED FINAL UNLESS ALL SIGNATURES COMPLETED

THIS IS A PARTIAL CONTROLLED-ACCESS PROJECT WITH ACCESS BEING LIMITED TO POINTS AS SHOWN ON THE PLANS

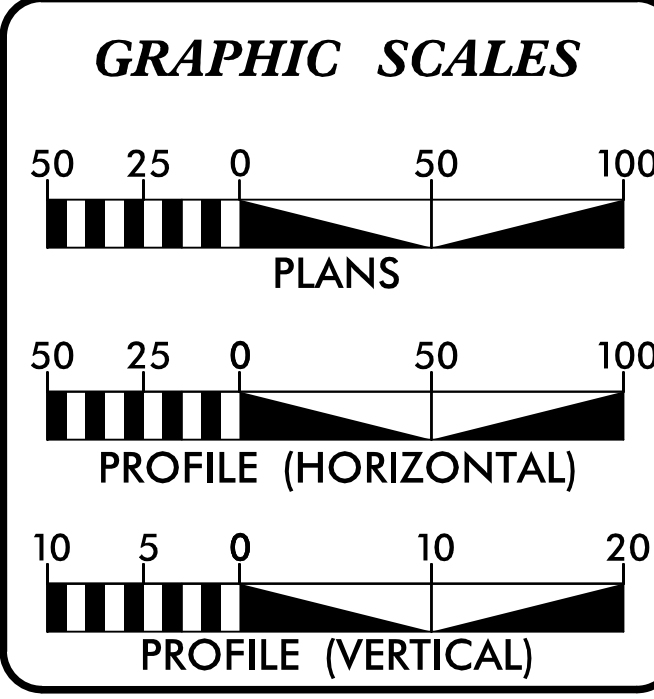

DESIGN DATA

ADT 2023 =	20,222
ADT 2043 =	23,138
K =	8 %
D =	60 %
T =	5 % *
V =	50 MPH
* (TTST 1% + DUAL 4%)	
FUNC CLASS =	MAJOR COLLECTOR
REGIONAL TIER	

PROJECT LENGTH

LENGTH ROADWAY TIP PROJECT U-2729 =	0.727 MILES
LENGTH STRUCTURE TIP PROJECT U-2729 =	0.040 MILES
TOTAL LENGTH OF TIP PROJECT U-2729 =	0.767 MILES

TOTAL PROJECT LENGTH BASED ON -L- STATIONS.

PLANS PREPARED FOR THE NCDOT BY:

M MOTT MACDONALD	7621 Purfoy Road, Suite 115 Fayetteville, NC 27724 (919) 552-2253 (919) 552-2254 (Fax) www.mottmac.com NC License No. F-0669	HDR HDR Engineering, Inc. of the Carolinas 555 Fayetteville St, Suite 900 Raleigh, NC 27601 N.C.B.E.L.S. License Number: F-0116
-------------------------------	---	---

2018 STANDARD SPECIFICATIONS

RIGHT OF WAY DATE: APRIL 15, 2019	DAVID C. WALLER, PE PROJECT ENGINEER PEF ENGINEER
LETTING DATE: JUNE 20, 2023	HUDSON COKER PROJECT DESIGN ENGINEER PEF ENGINEER
	CONNIE JAMES, PE NCDOT DIVISION PROJECT ENGINEER

ENGINEER

4/6/2023 | 10:39 AM PDT

DOCUMENT NOT CONSIDERED FINAL UNLESS ALL SIGNATURES COMPLETED

PLANS PREPARED BY:

5640 Dillard Drive, Suite 200
Cary, NC 27518

LICENSURE NO. C-4434

\$\$\$\$\$ SYSTEM TIME\$\$\$\$\$
\$\$\$\$\$ DGN\$\$\$\$\$
\$\$\$\$\$ USERNAME\$\$\$\$\$