


STAGE I CONSTRUCTION
PHASE I OF TRAFFIC MANAGEMENT PLAN

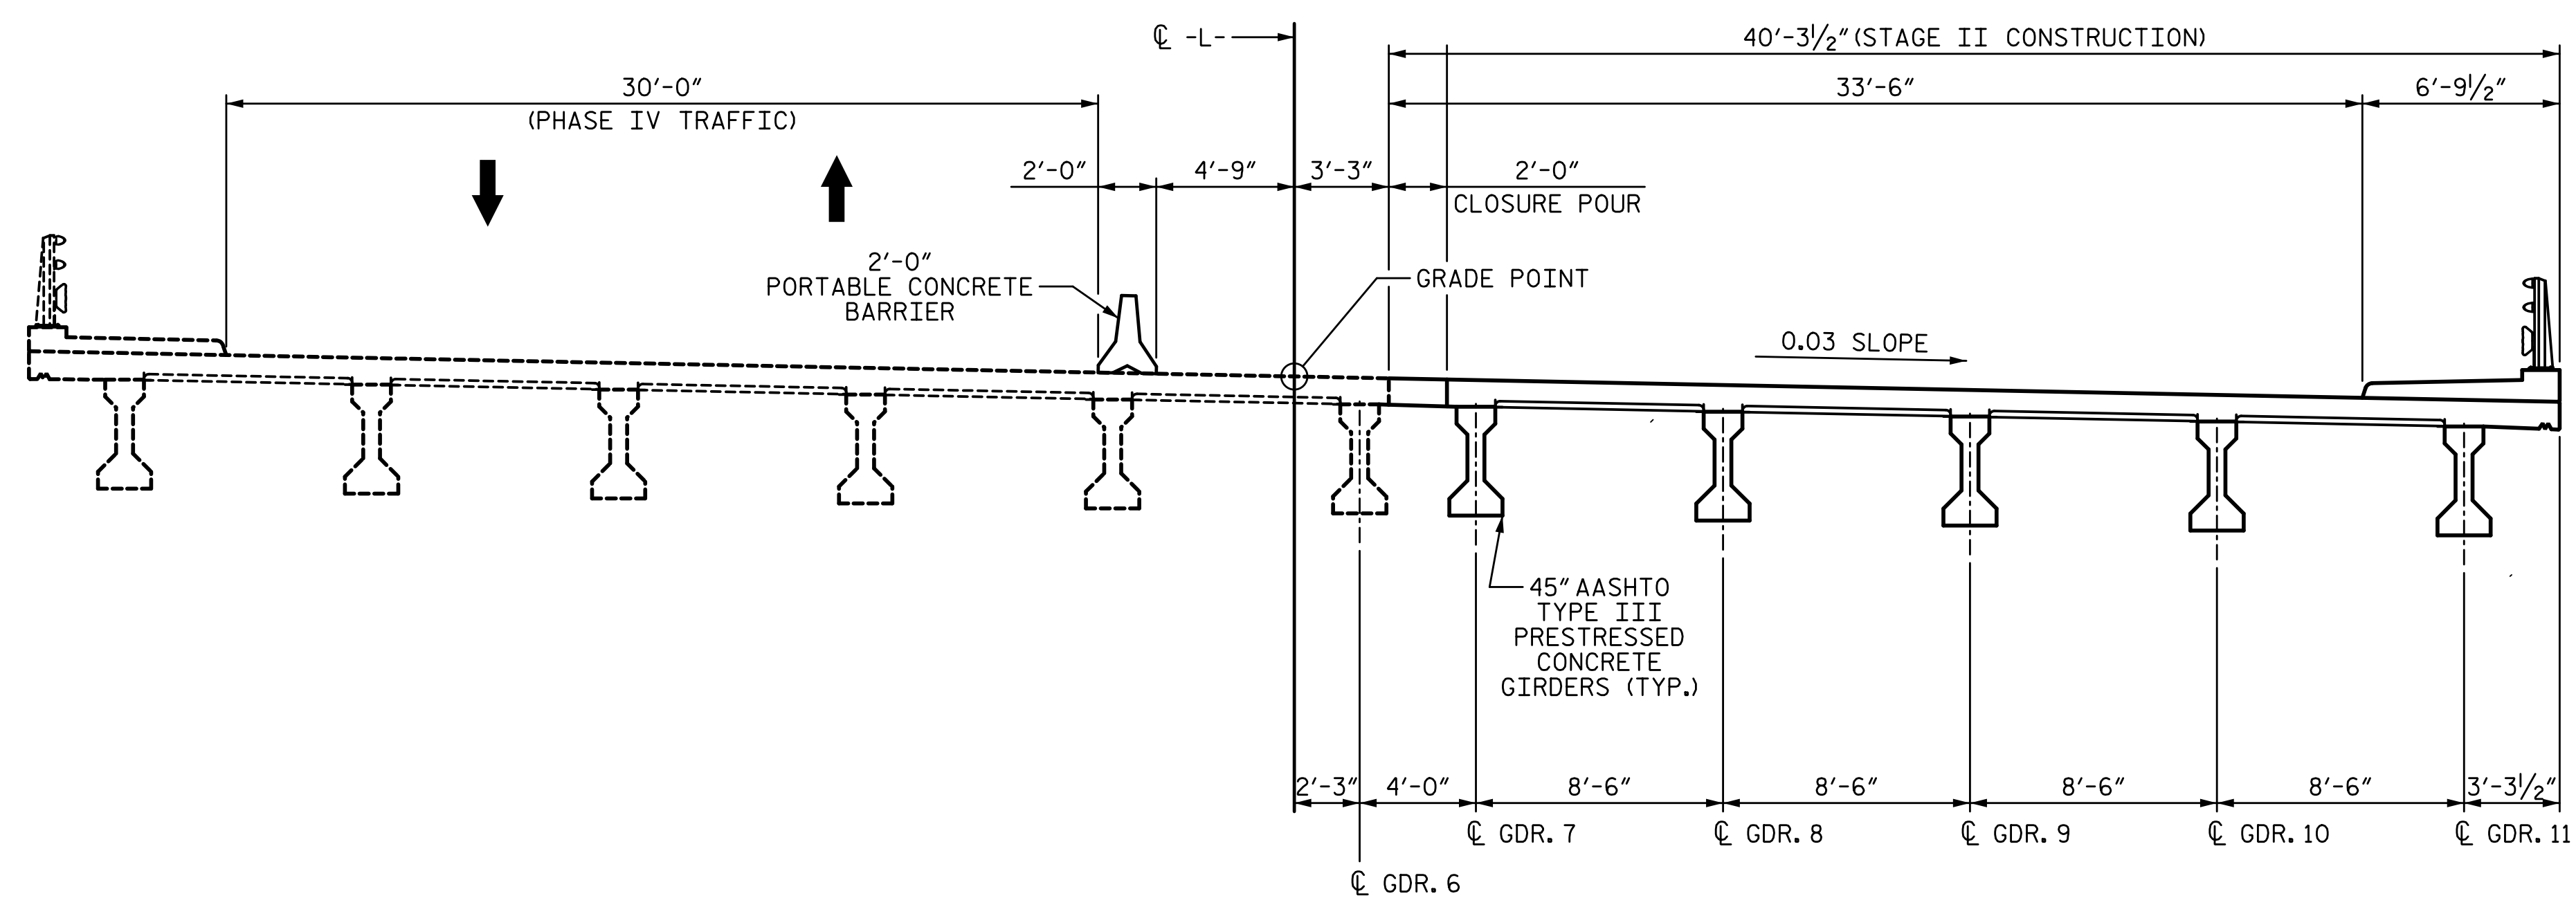


STAGE II CONSTRUCTION
PHASE IV OF TRAFFIC MANAGEMENT PLAN
SEE TRAFFIC CONTROL PLANS FOR LOCATION AND PAY LIMITS OF THE PORTABLE CONCRETE BARRIER

PROJECT NO. U-2729
FORSYTH COUNTY
STATION: 33+99.11 -L-

4/6/2023 12:01:45 PM P:\Raleigh\Projects\2018\Division 9 (Mott MacDonald)\U-2729\Structures\Drawings\Final\U2729_SMU_PC_330290.dgn

DRAWN BY: T. BANKOVICH DATE: 9-22
CHECKED BY: T.J. BEACH DATE: 9-22
DESIGN ENGINEER OF RECORD: J.A. BATTS DATE: 9-22

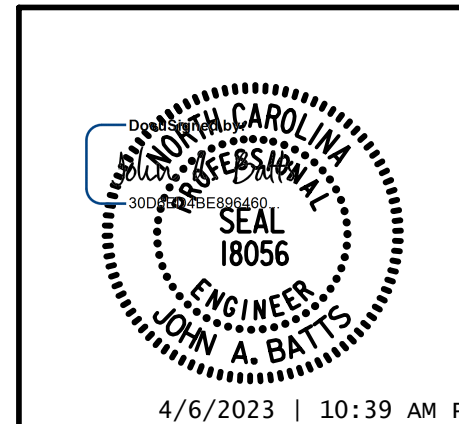

STATE OF NORTH CAROLINA
DEPARTMENT OF TRANSPORTATION
RALEIGH
SUPERSTRUCTURE
CONSTRUCTION SEQUENCE

REVISIONS						SHEET NO.
NO.	BY:	DATE:	NO.	BY:	DATE:	S-5
1			3			TOTAL SHEETS
2			4			59

LICENSURE NO. C-4434

4/6/2023 | 10:39 AM

**DOCUMENT NOT CONSIDERED FINAL
UNLESS ALL SIGNATURES COMPLETED**