



42'-6" (STAGE II CONSTRUCTION)


**NOTES:**  
 FOR SECTION B-B, SEE SHEET 4 OF 4.  
 \* FOR LOCATION OF ELEVATIONS BETWEEN BRIDGE SEAT BUILD-UPS SEE SECTION B-B, SEE SHEET 4 OF 4.  
 FOR ALL OTHER NOTES, SEE SHEET 1 OF 4.

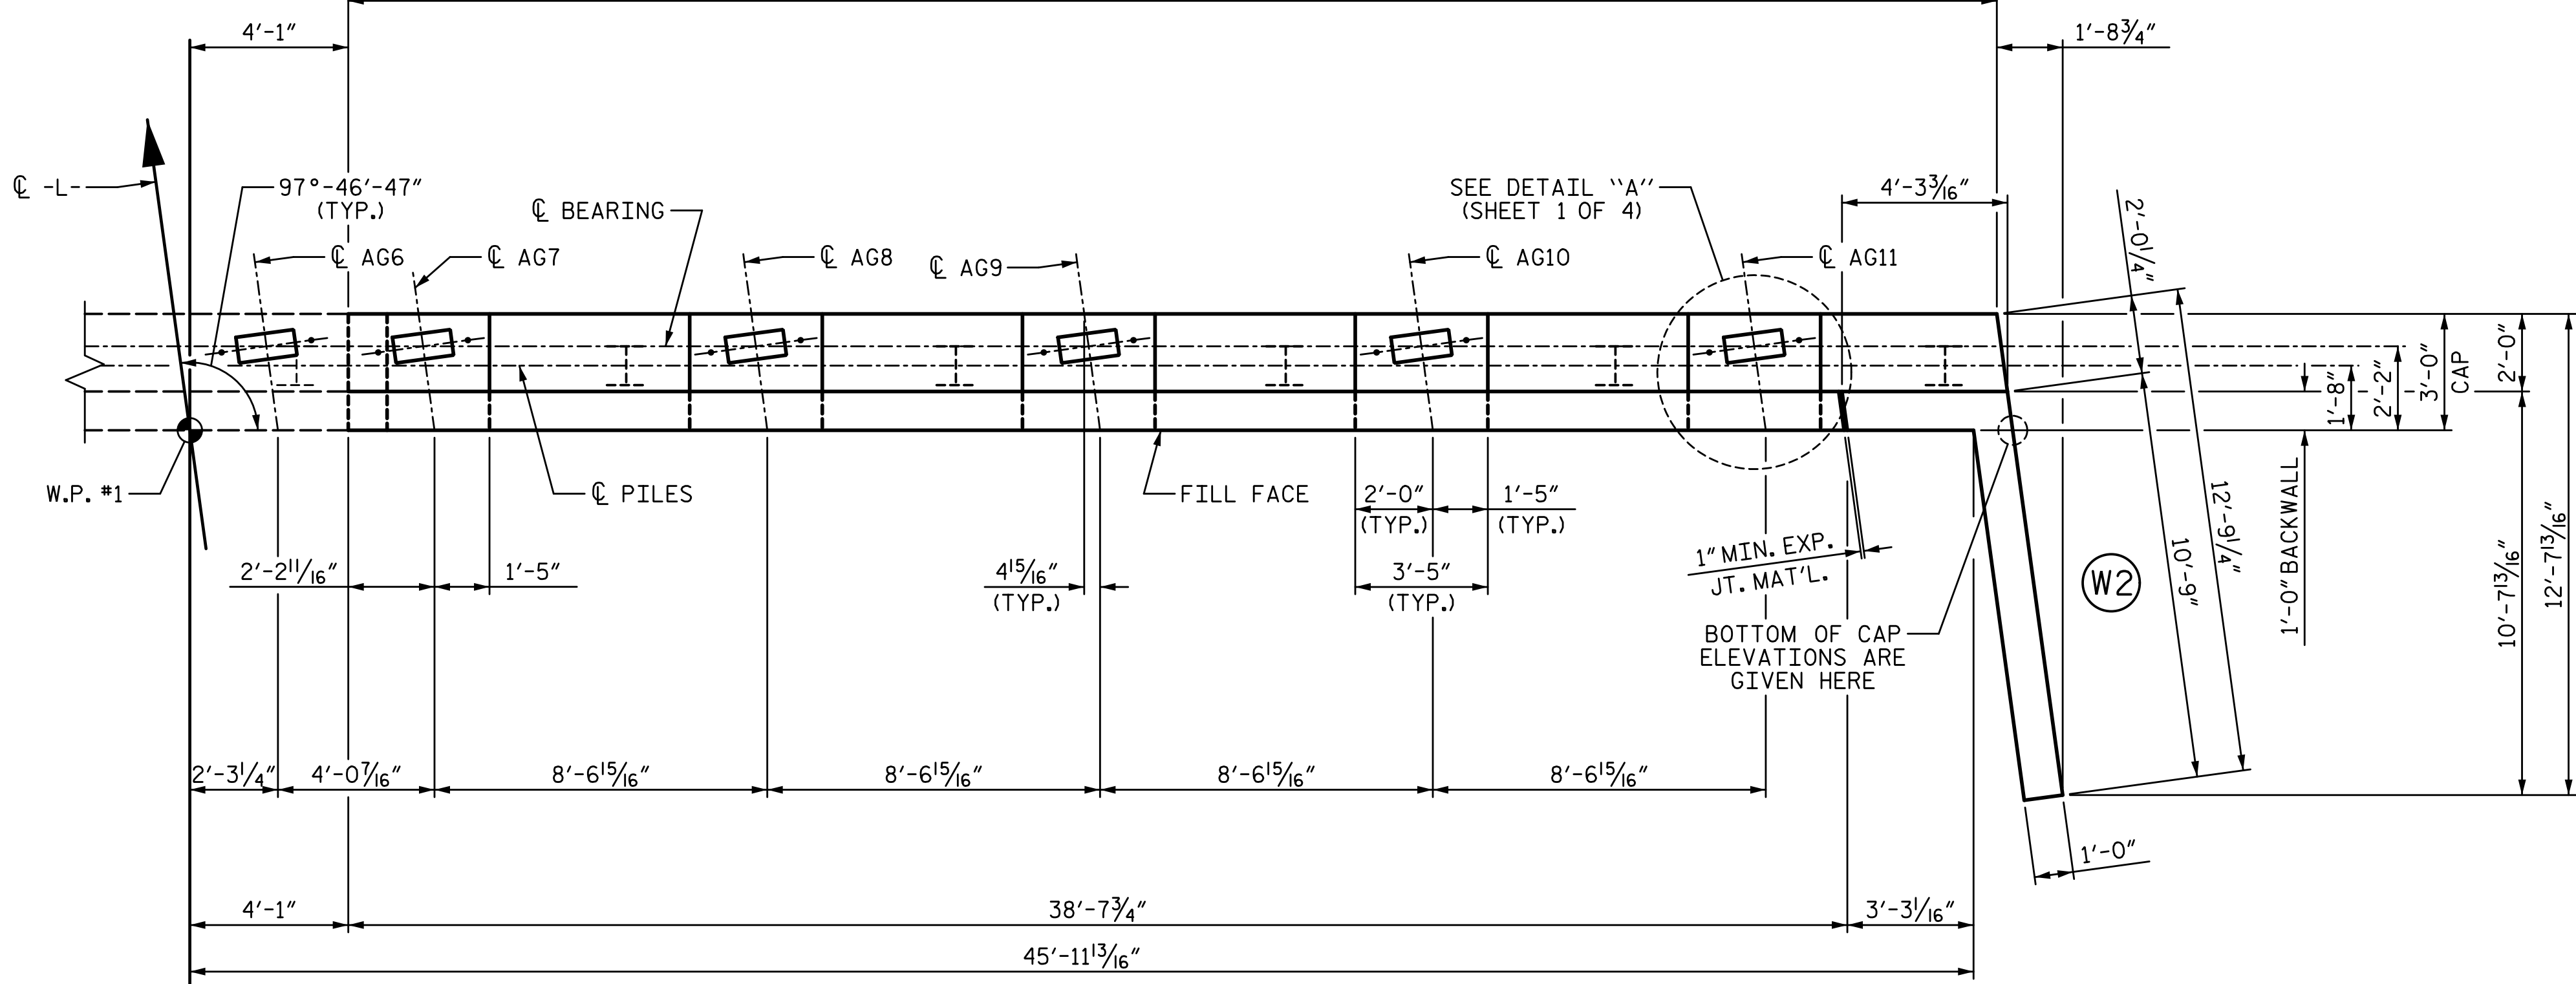

**PLAN**

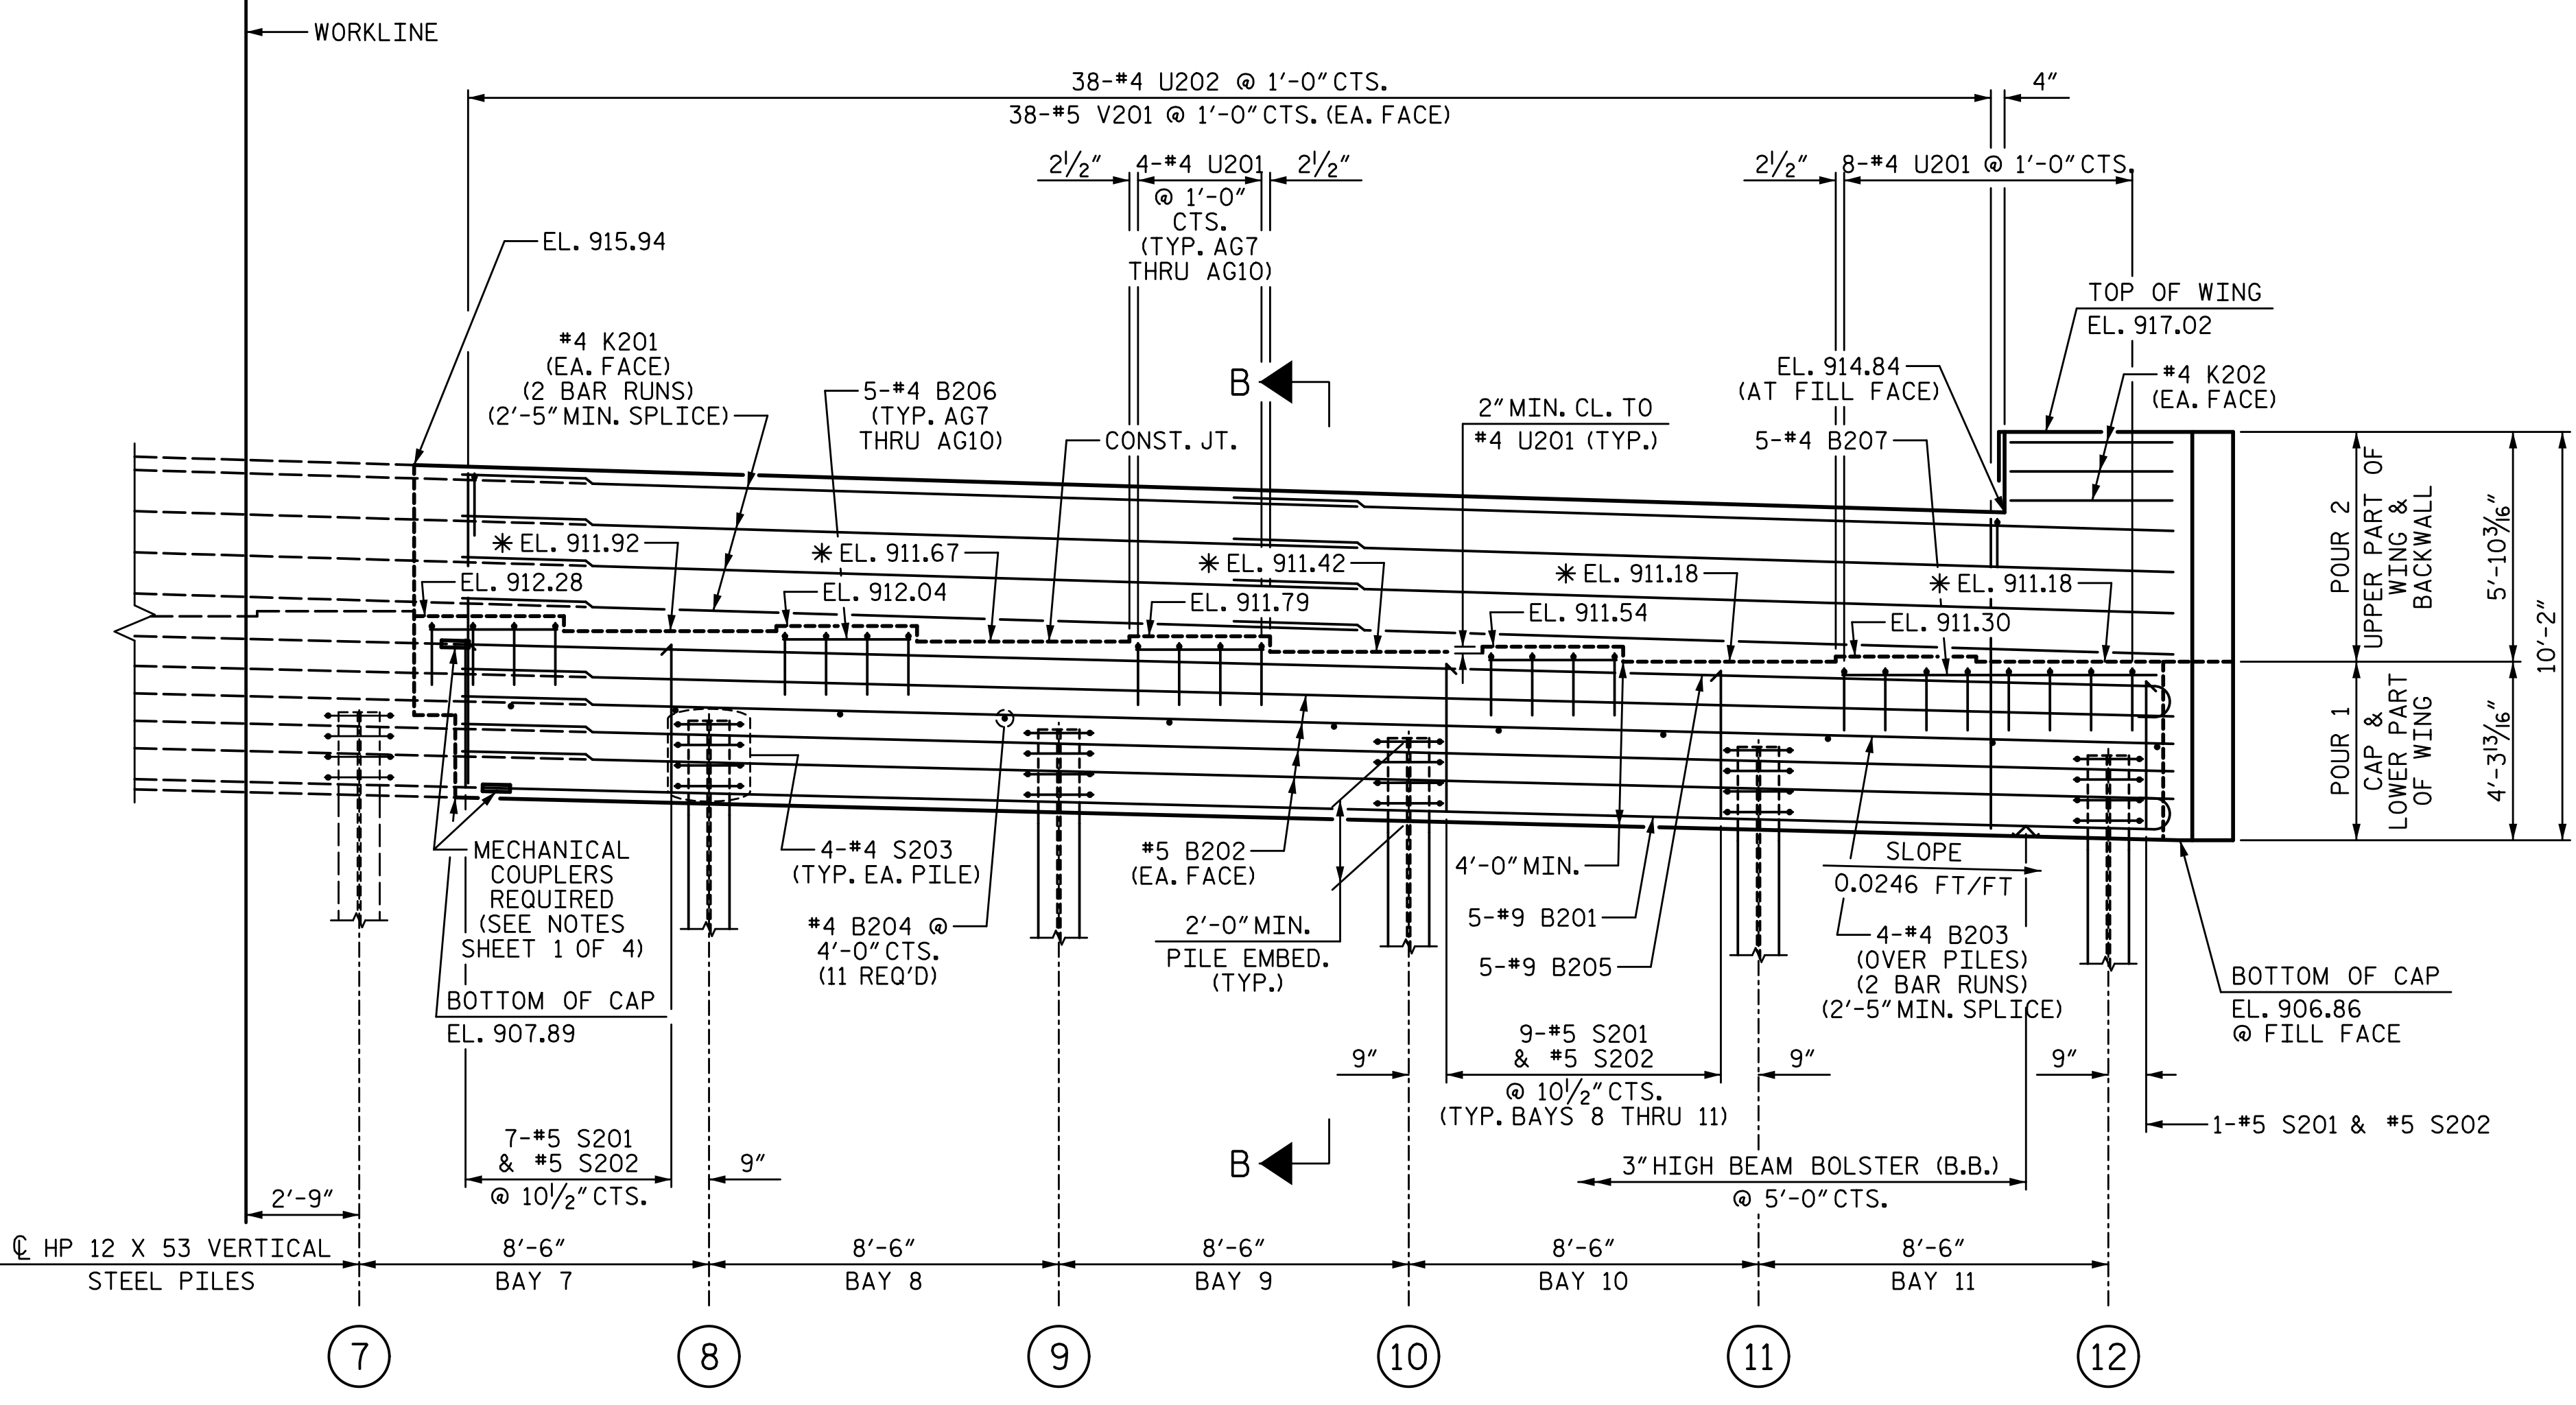

**ELEVATION**

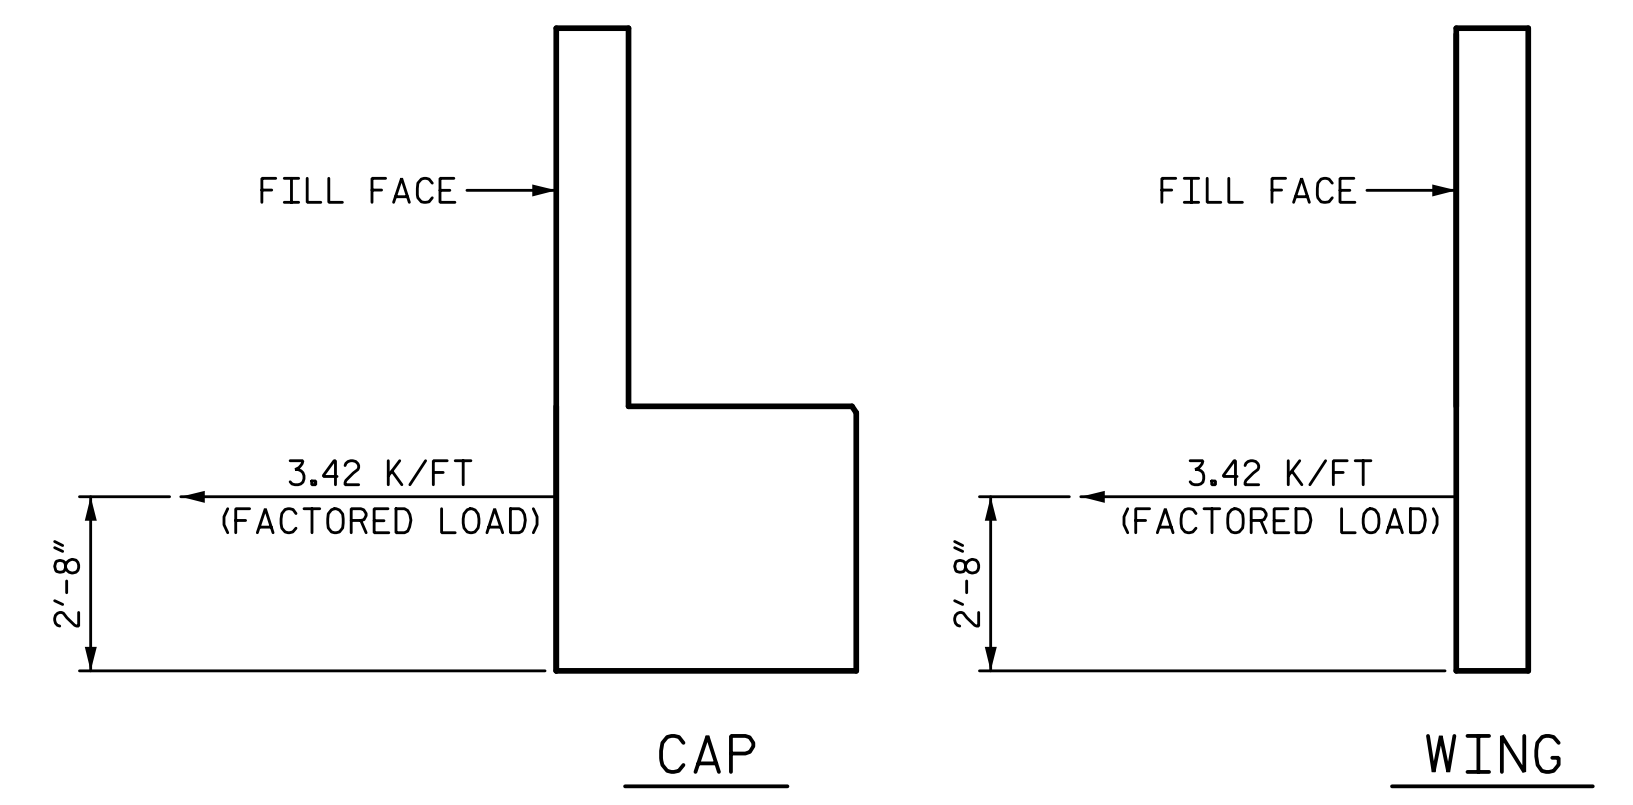


**TIEBACK DETAILS**  
(BOTH STAGES SIMILAR)

TOP OF PILE ELEVATIONS	
PILE	ELEVATION
8	909.74
9	909.53
10	909.32
11	909.11
12	908.90

PROJECT NO. U-2729  
FORSYTH COUNTY  
 STATION: 33+99.11 -L-

SHEET 2 OF 4

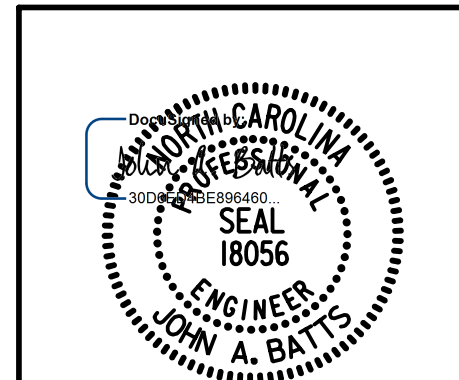

STATE OF NORTH CAROLINA  
 DEPARTMENT OF TRANSPORTATION  
 RALEIGH  
 SUBSTRUCTURE

**END BENT 1**

**STAGE II**

DRAWN BY: T. BANKOVICH DATE: 9-22  
 CHECKED BY: T.J. BEACH DATE: 9-22  
 DESIGN ENGINEER OF RECORD: J.A. BATTS DATE: 9-22

REVISIONS				SHEET NO.
NO.	BY:	DATE:	NO.	DATE:
1			3	
2			4	

4/6/2023 | 10:39 AM

LICENSURE NO. C-4434

**DOCUMENT NOT CONSIDERED FINAL  
 UNLESS ALL SIGNATURES COMPLETED**

TOTAL SHEETS: 59

4/6/2023 12:02:06 PMP:\Raleigh\Projects\2018\Division 9 (Mott MacDonald)\U-2729\Structures\Drawings\Final\U2729\_SMU\_E1\_330290.dgn