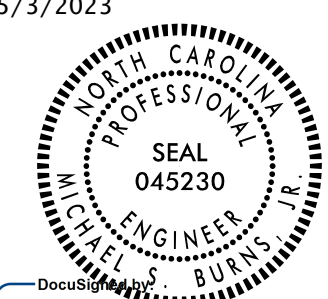
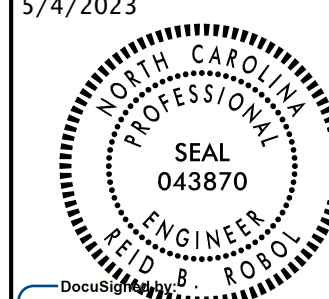


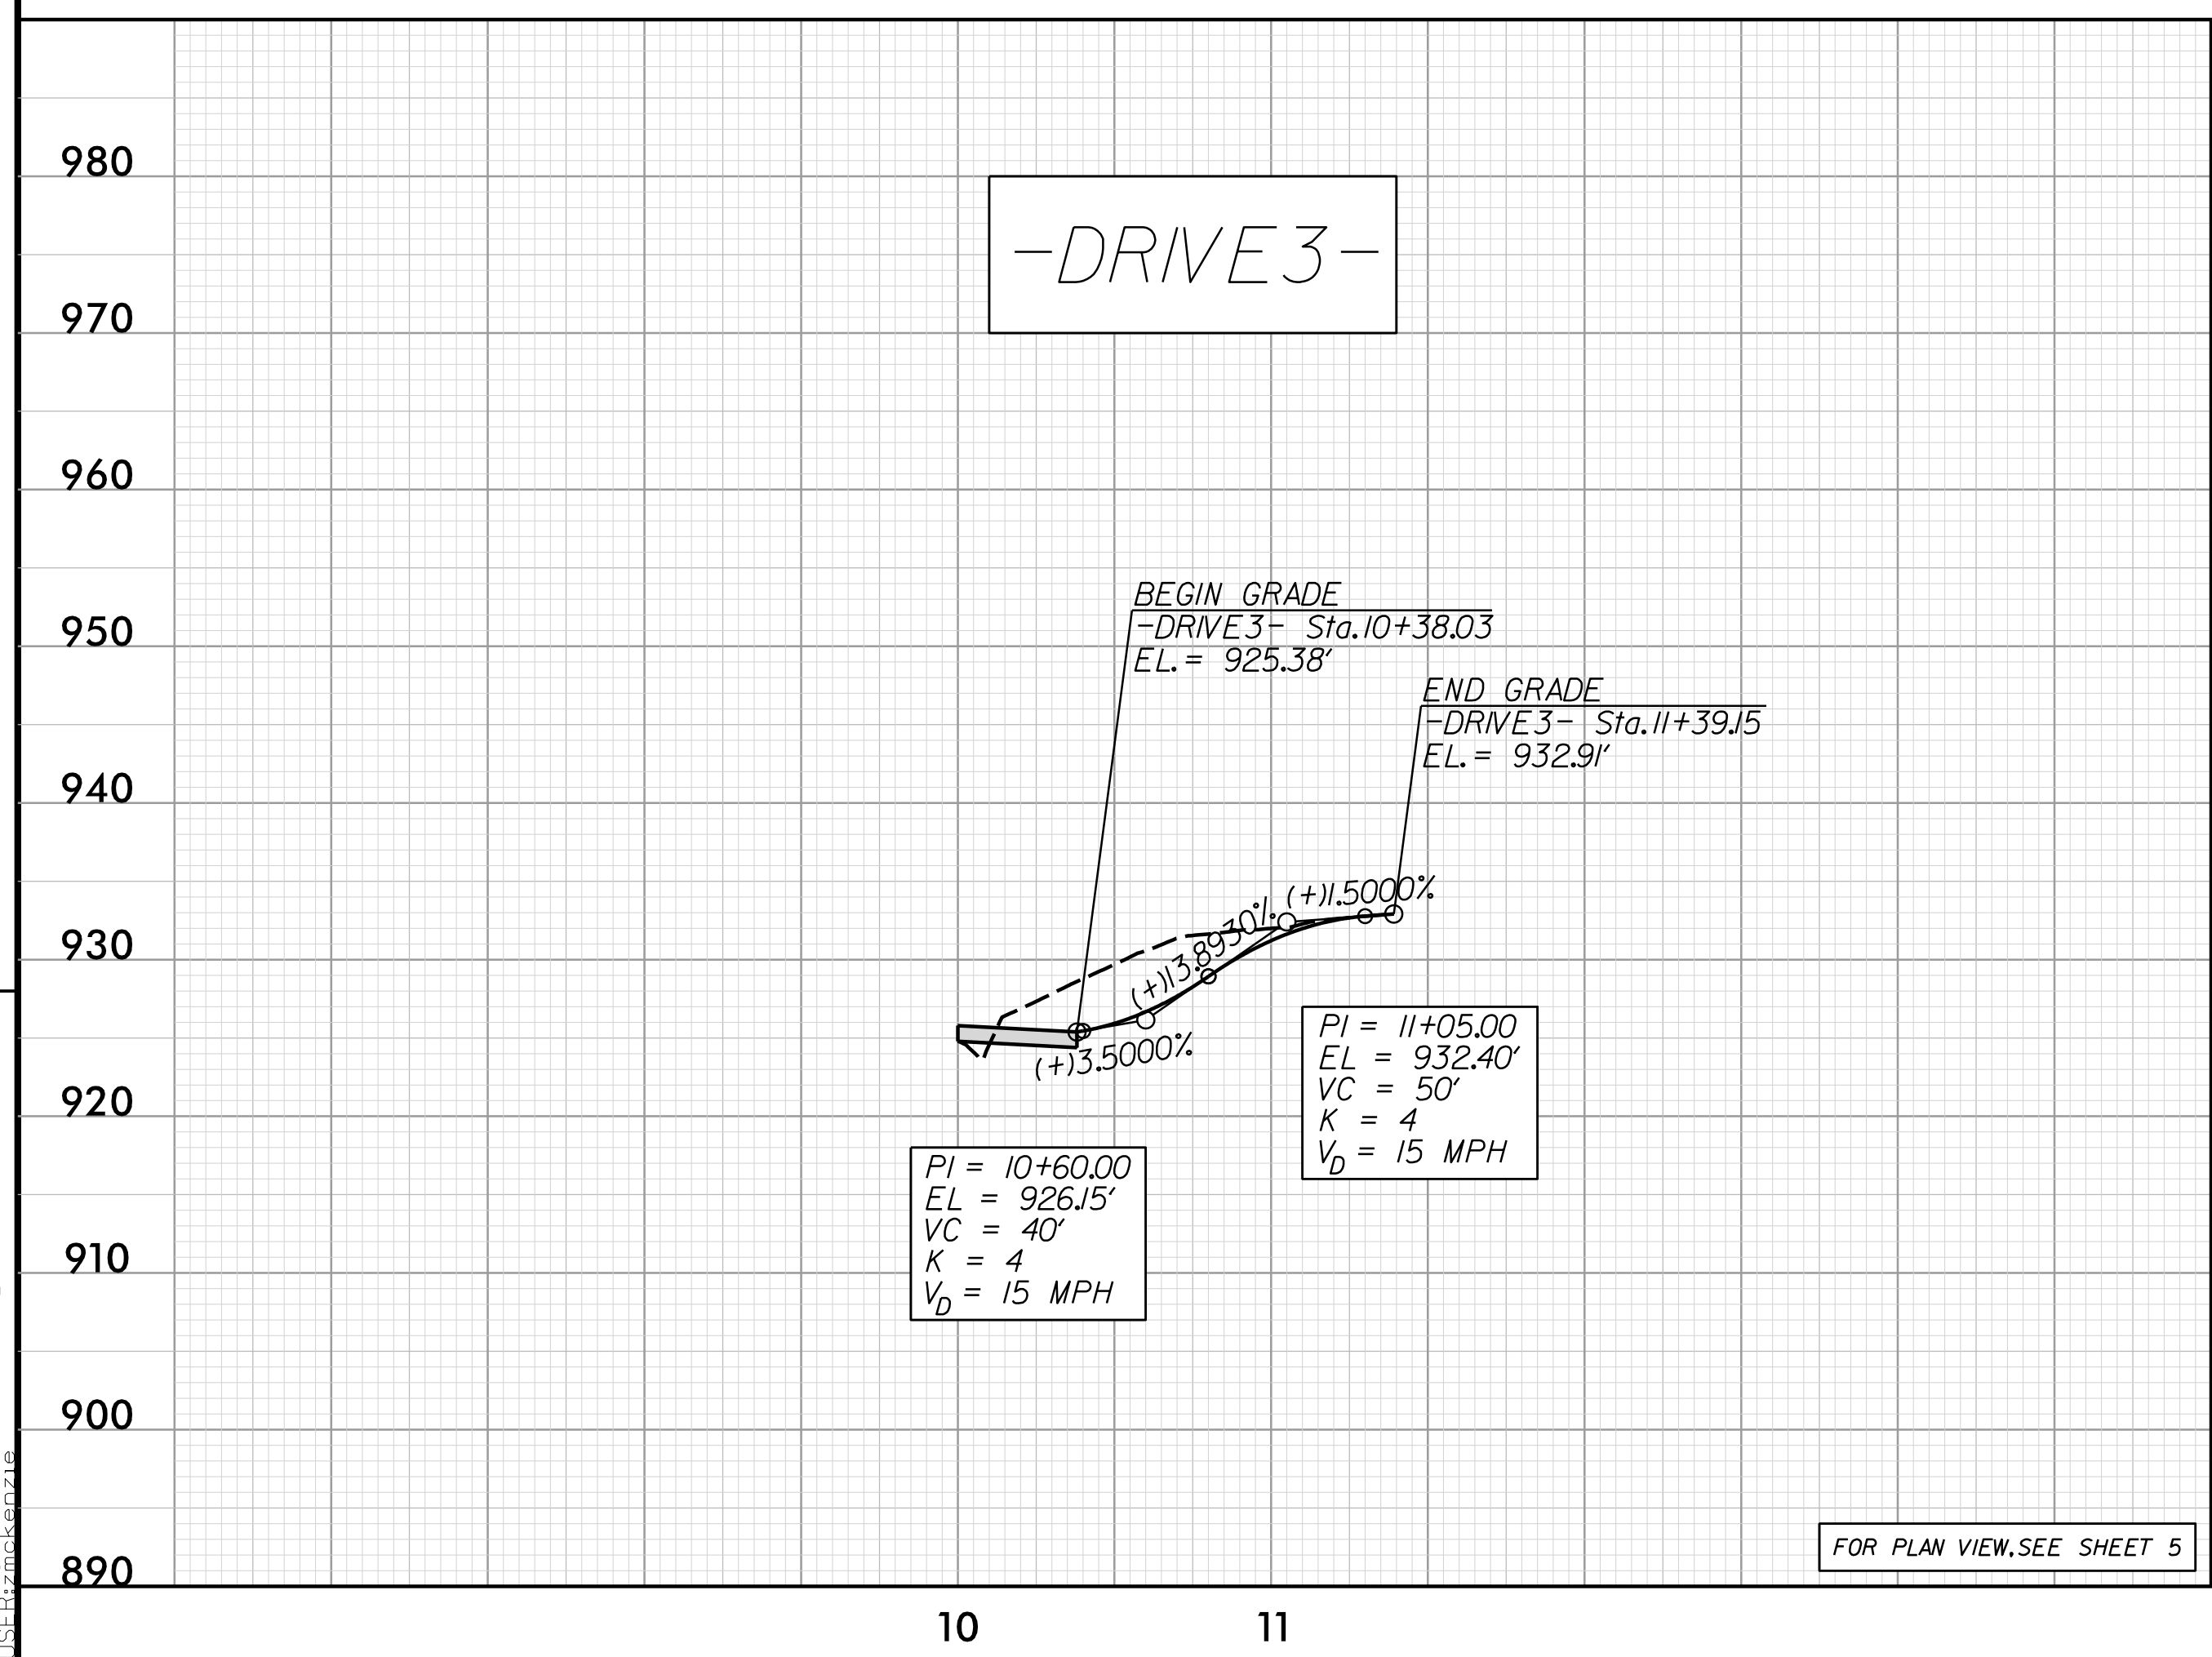
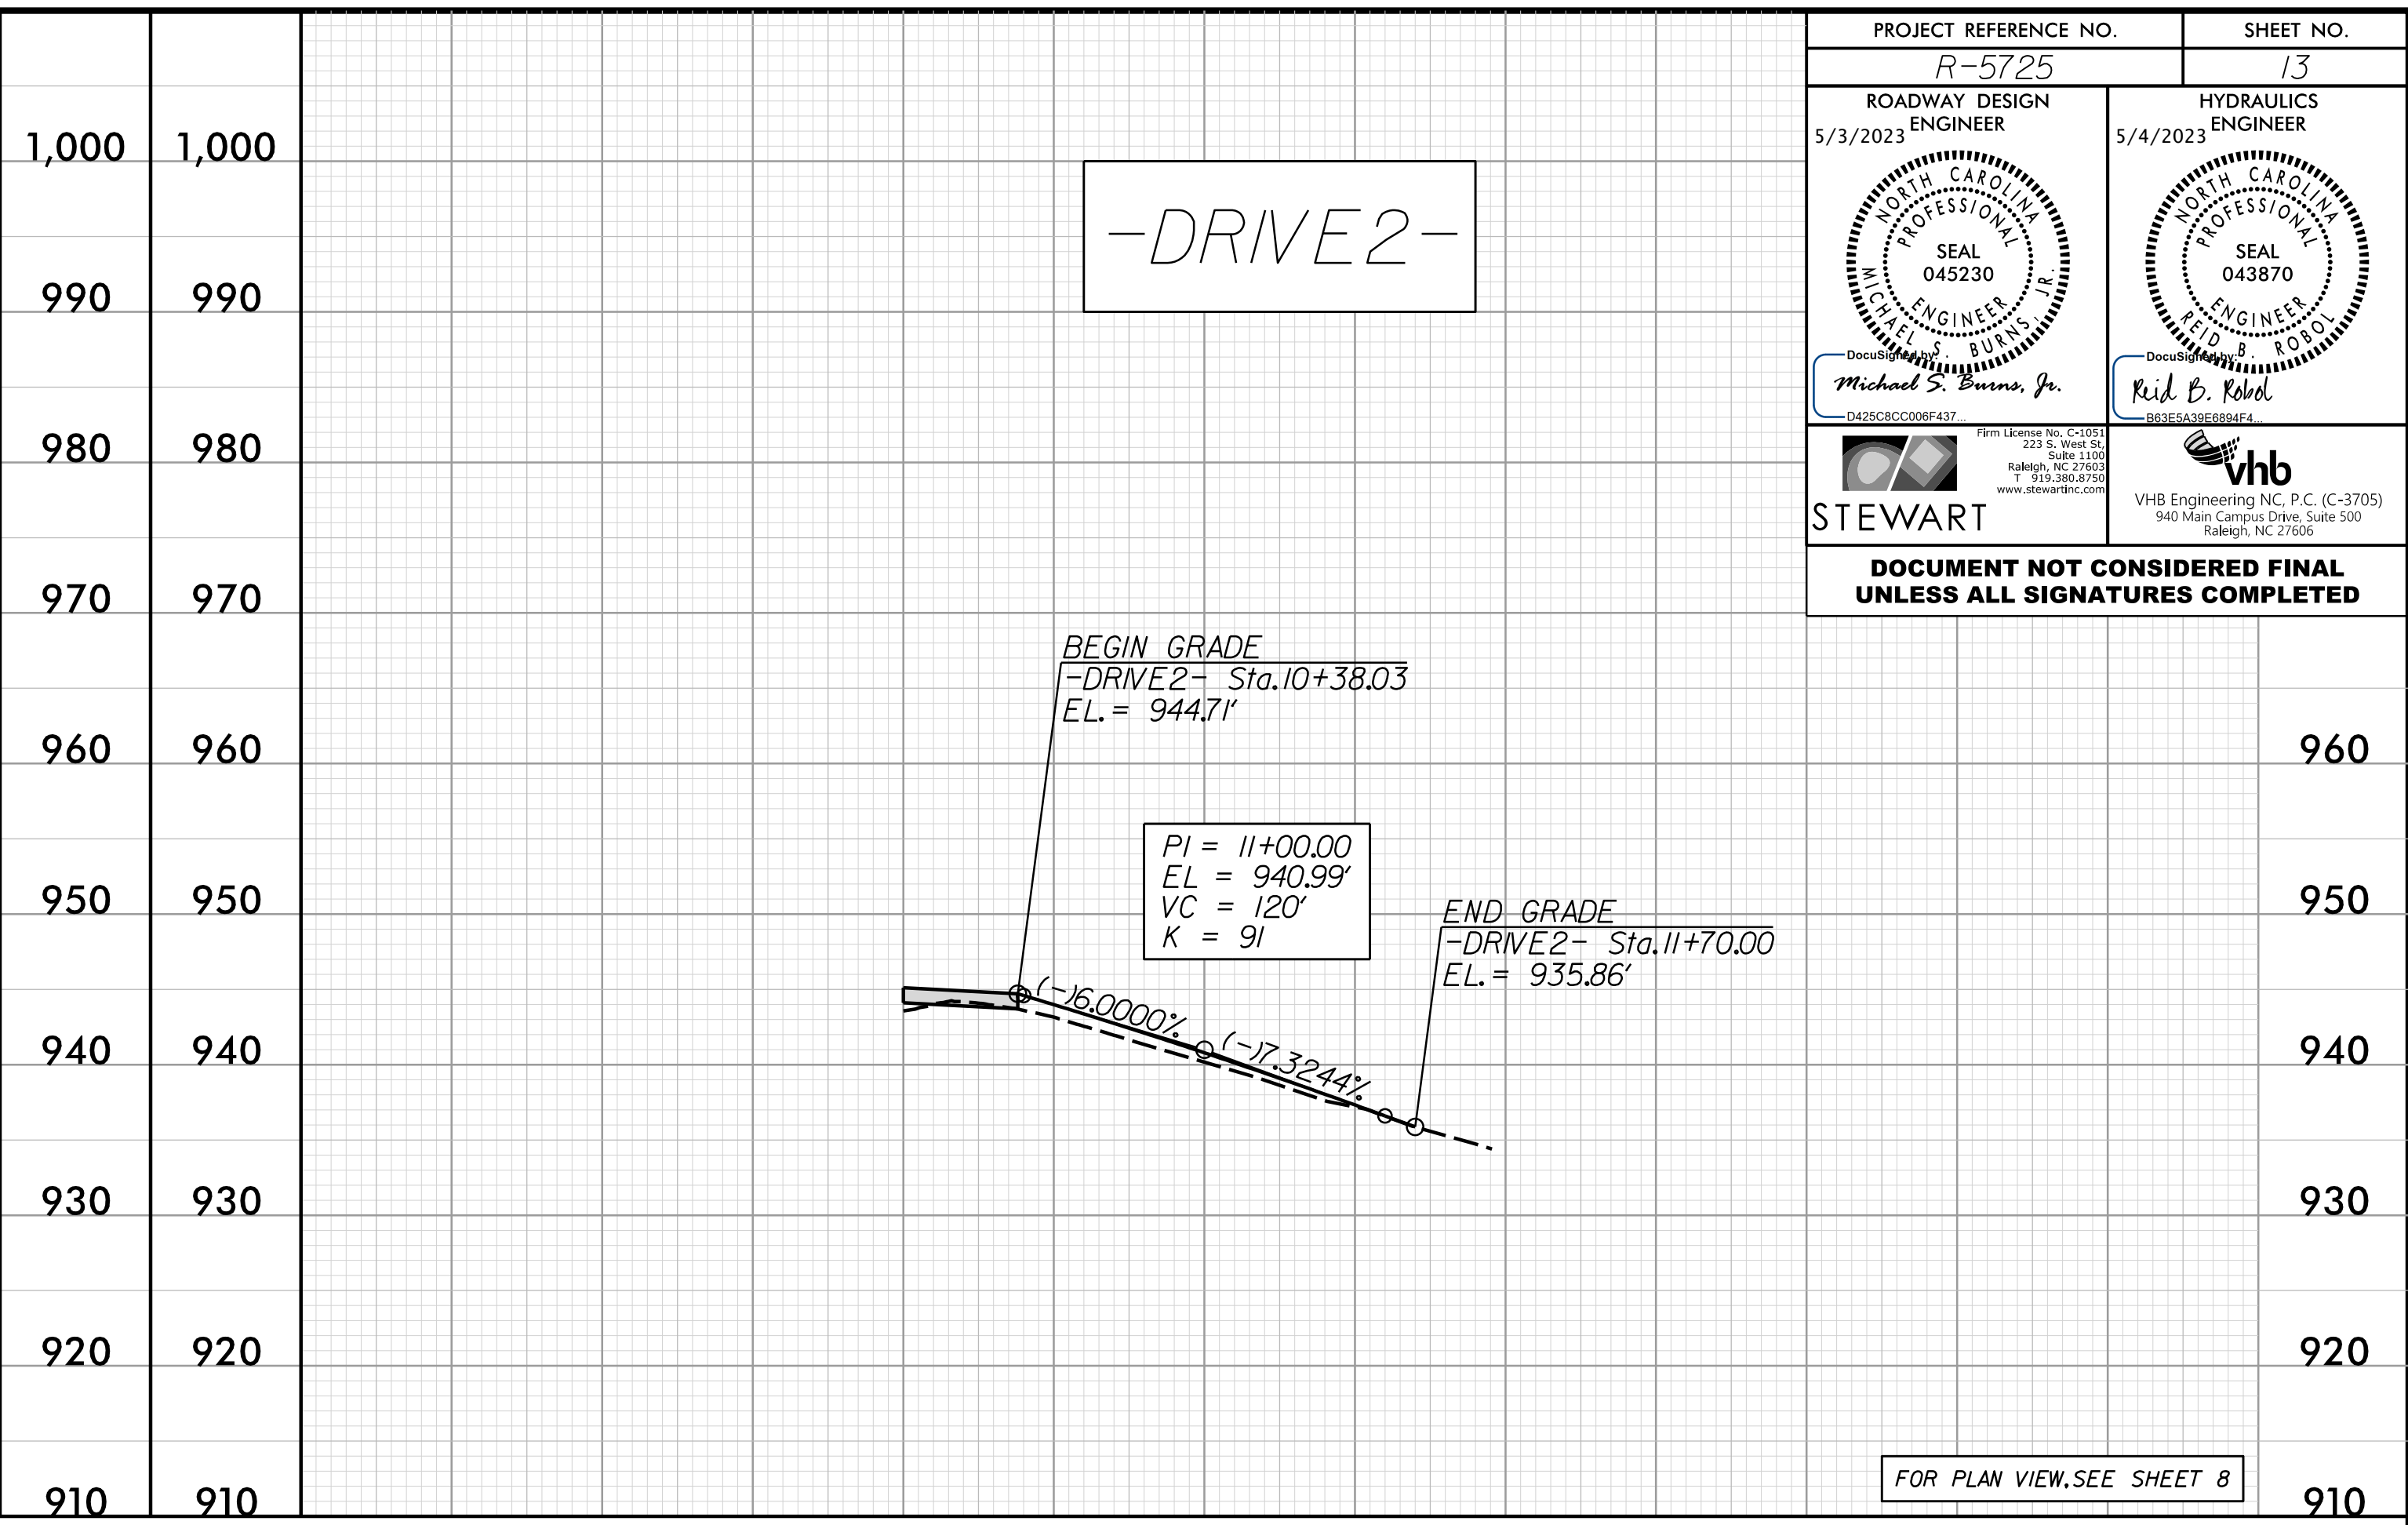
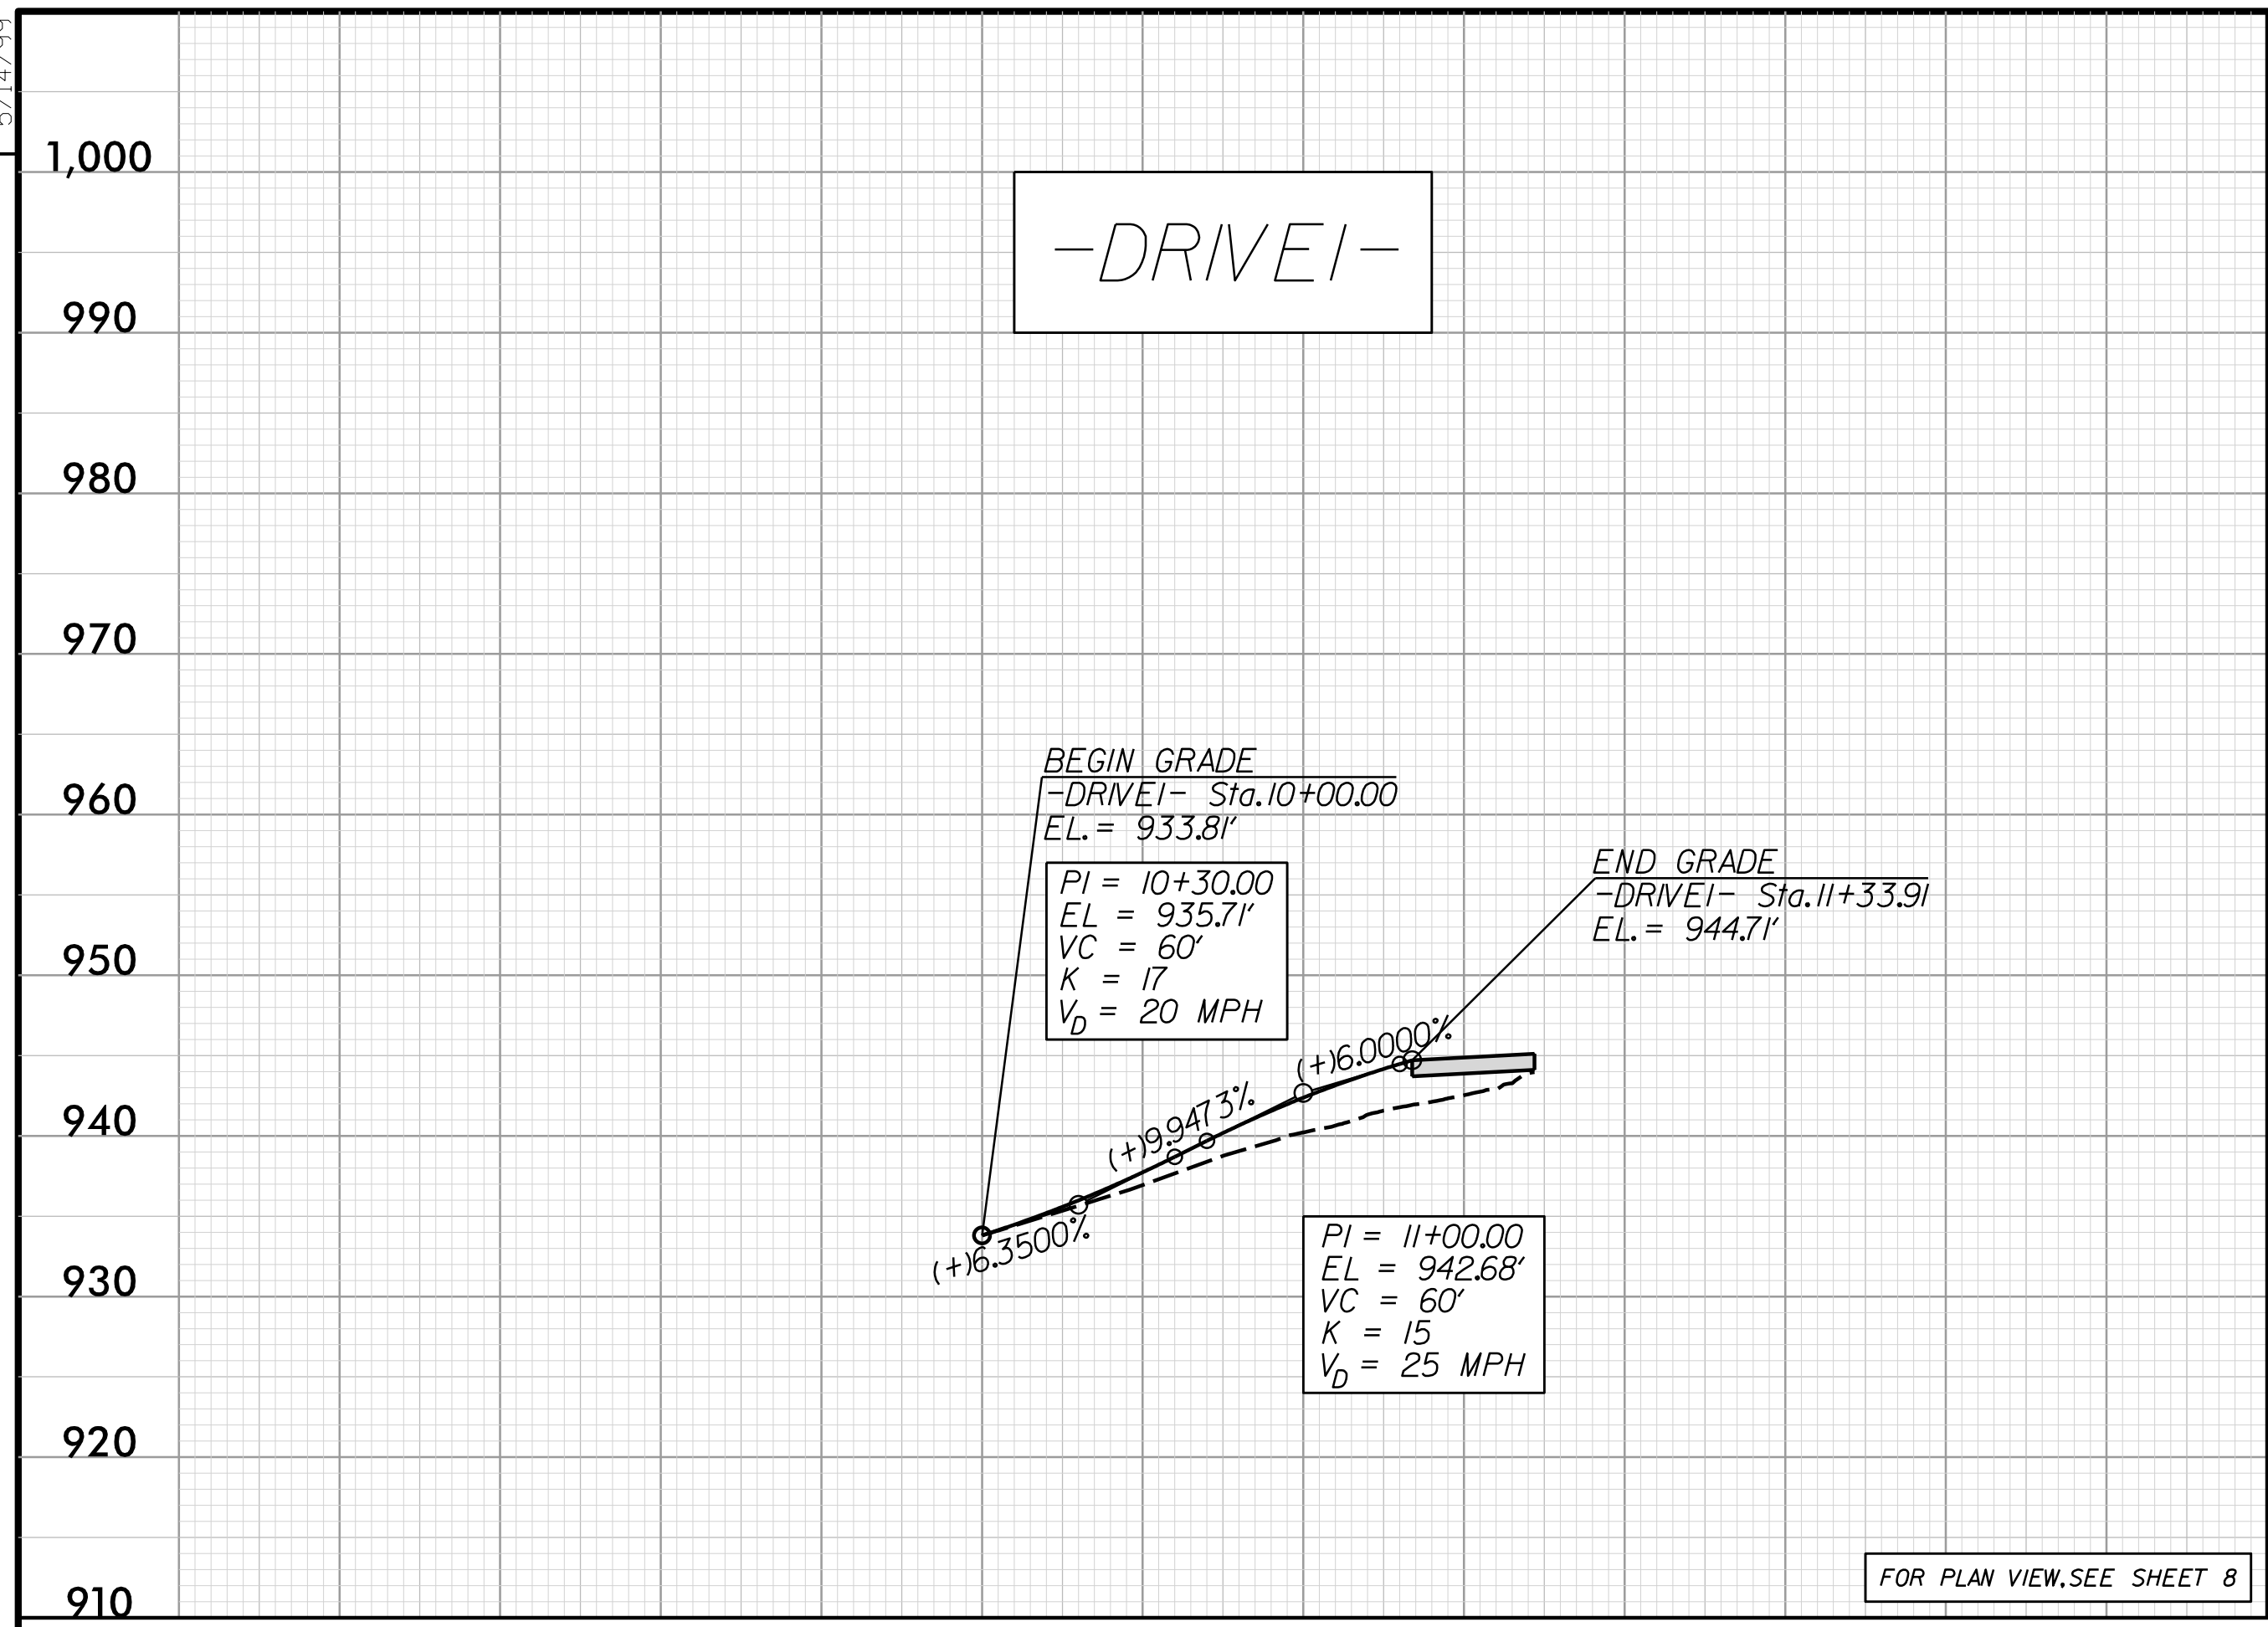


5/14/99

PROJECT REFERENCE NO. R-5725	SHEET NO. 13
ROADWAY DESIGN 5/3/2023 ENGINEER	HYDRAULICS 5/4/2023 ENGINEER
	
Michael S. Burns, Jr. D425C8C000F437	Reid E. Kolob B836A5A6E084E4
	
DOCUMENT NOT CONSIDERED FINAL UNLESS ALL SIGNATURES COMPLETED	

REVISIONS



5/3/2023 R5725_Rd1_of11.3.dgn
11:51:13 AM
11:51:13 AM