
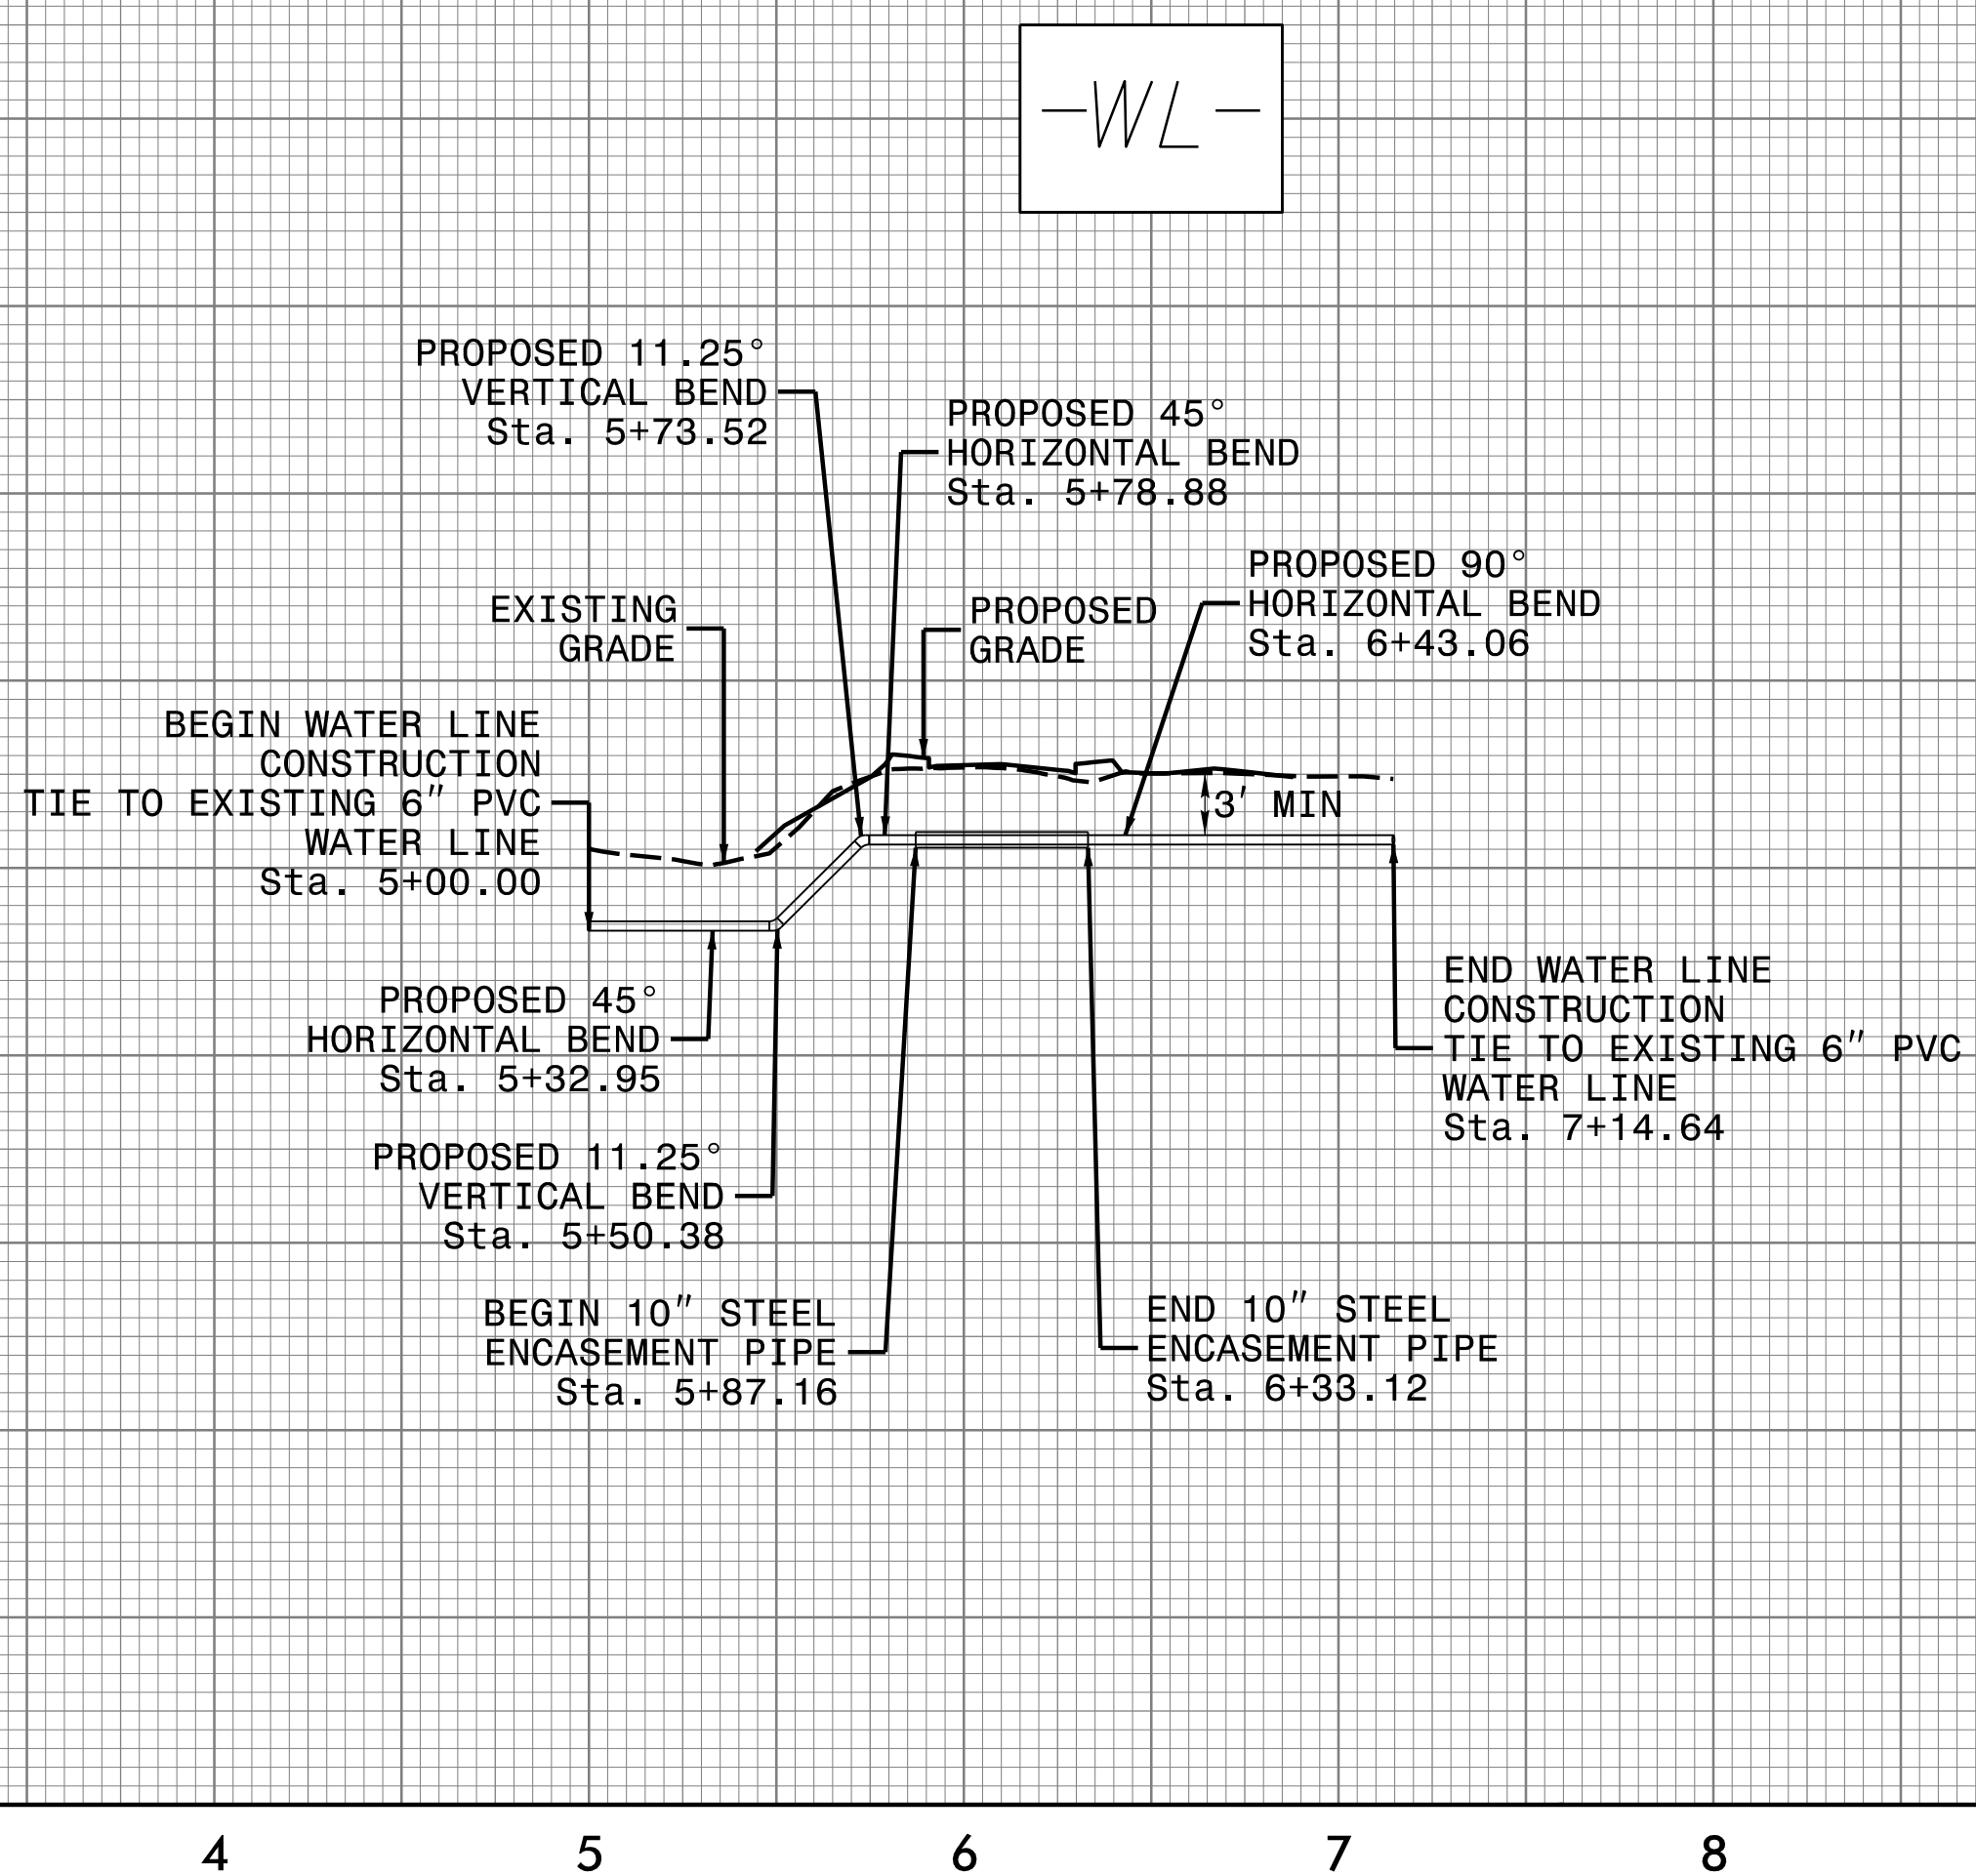


5/28/99

PROJECT REFERENCE NO.	SHEET NO.
R-5725	UC-7
DESIGNED BY: MSB	3/17/2023
DRAWN BY: MSB	
CHECKED BY: APY	
APPROVED BY: APY	
REVISED:	
NORTH CAROLINA DEPARTMENT OF TRANSPORTATION	
UTILITIES ENGINEERING SEC. PHONE: (919) 707-6690 FAX: (919) 250-4151	


UTILITY CONSTRUCTION

**DOCUMENT NOT CONSIDERED FINAL
UNLESS ALL SIGNATURES COMPLETED**

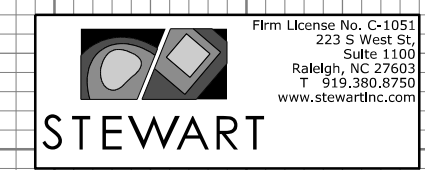

FOR -WL- PLAN, SEE SHEET UC-5

3/17/2023 11:55:59 AM R-5725-ut-p1-UC07.psh.dgn

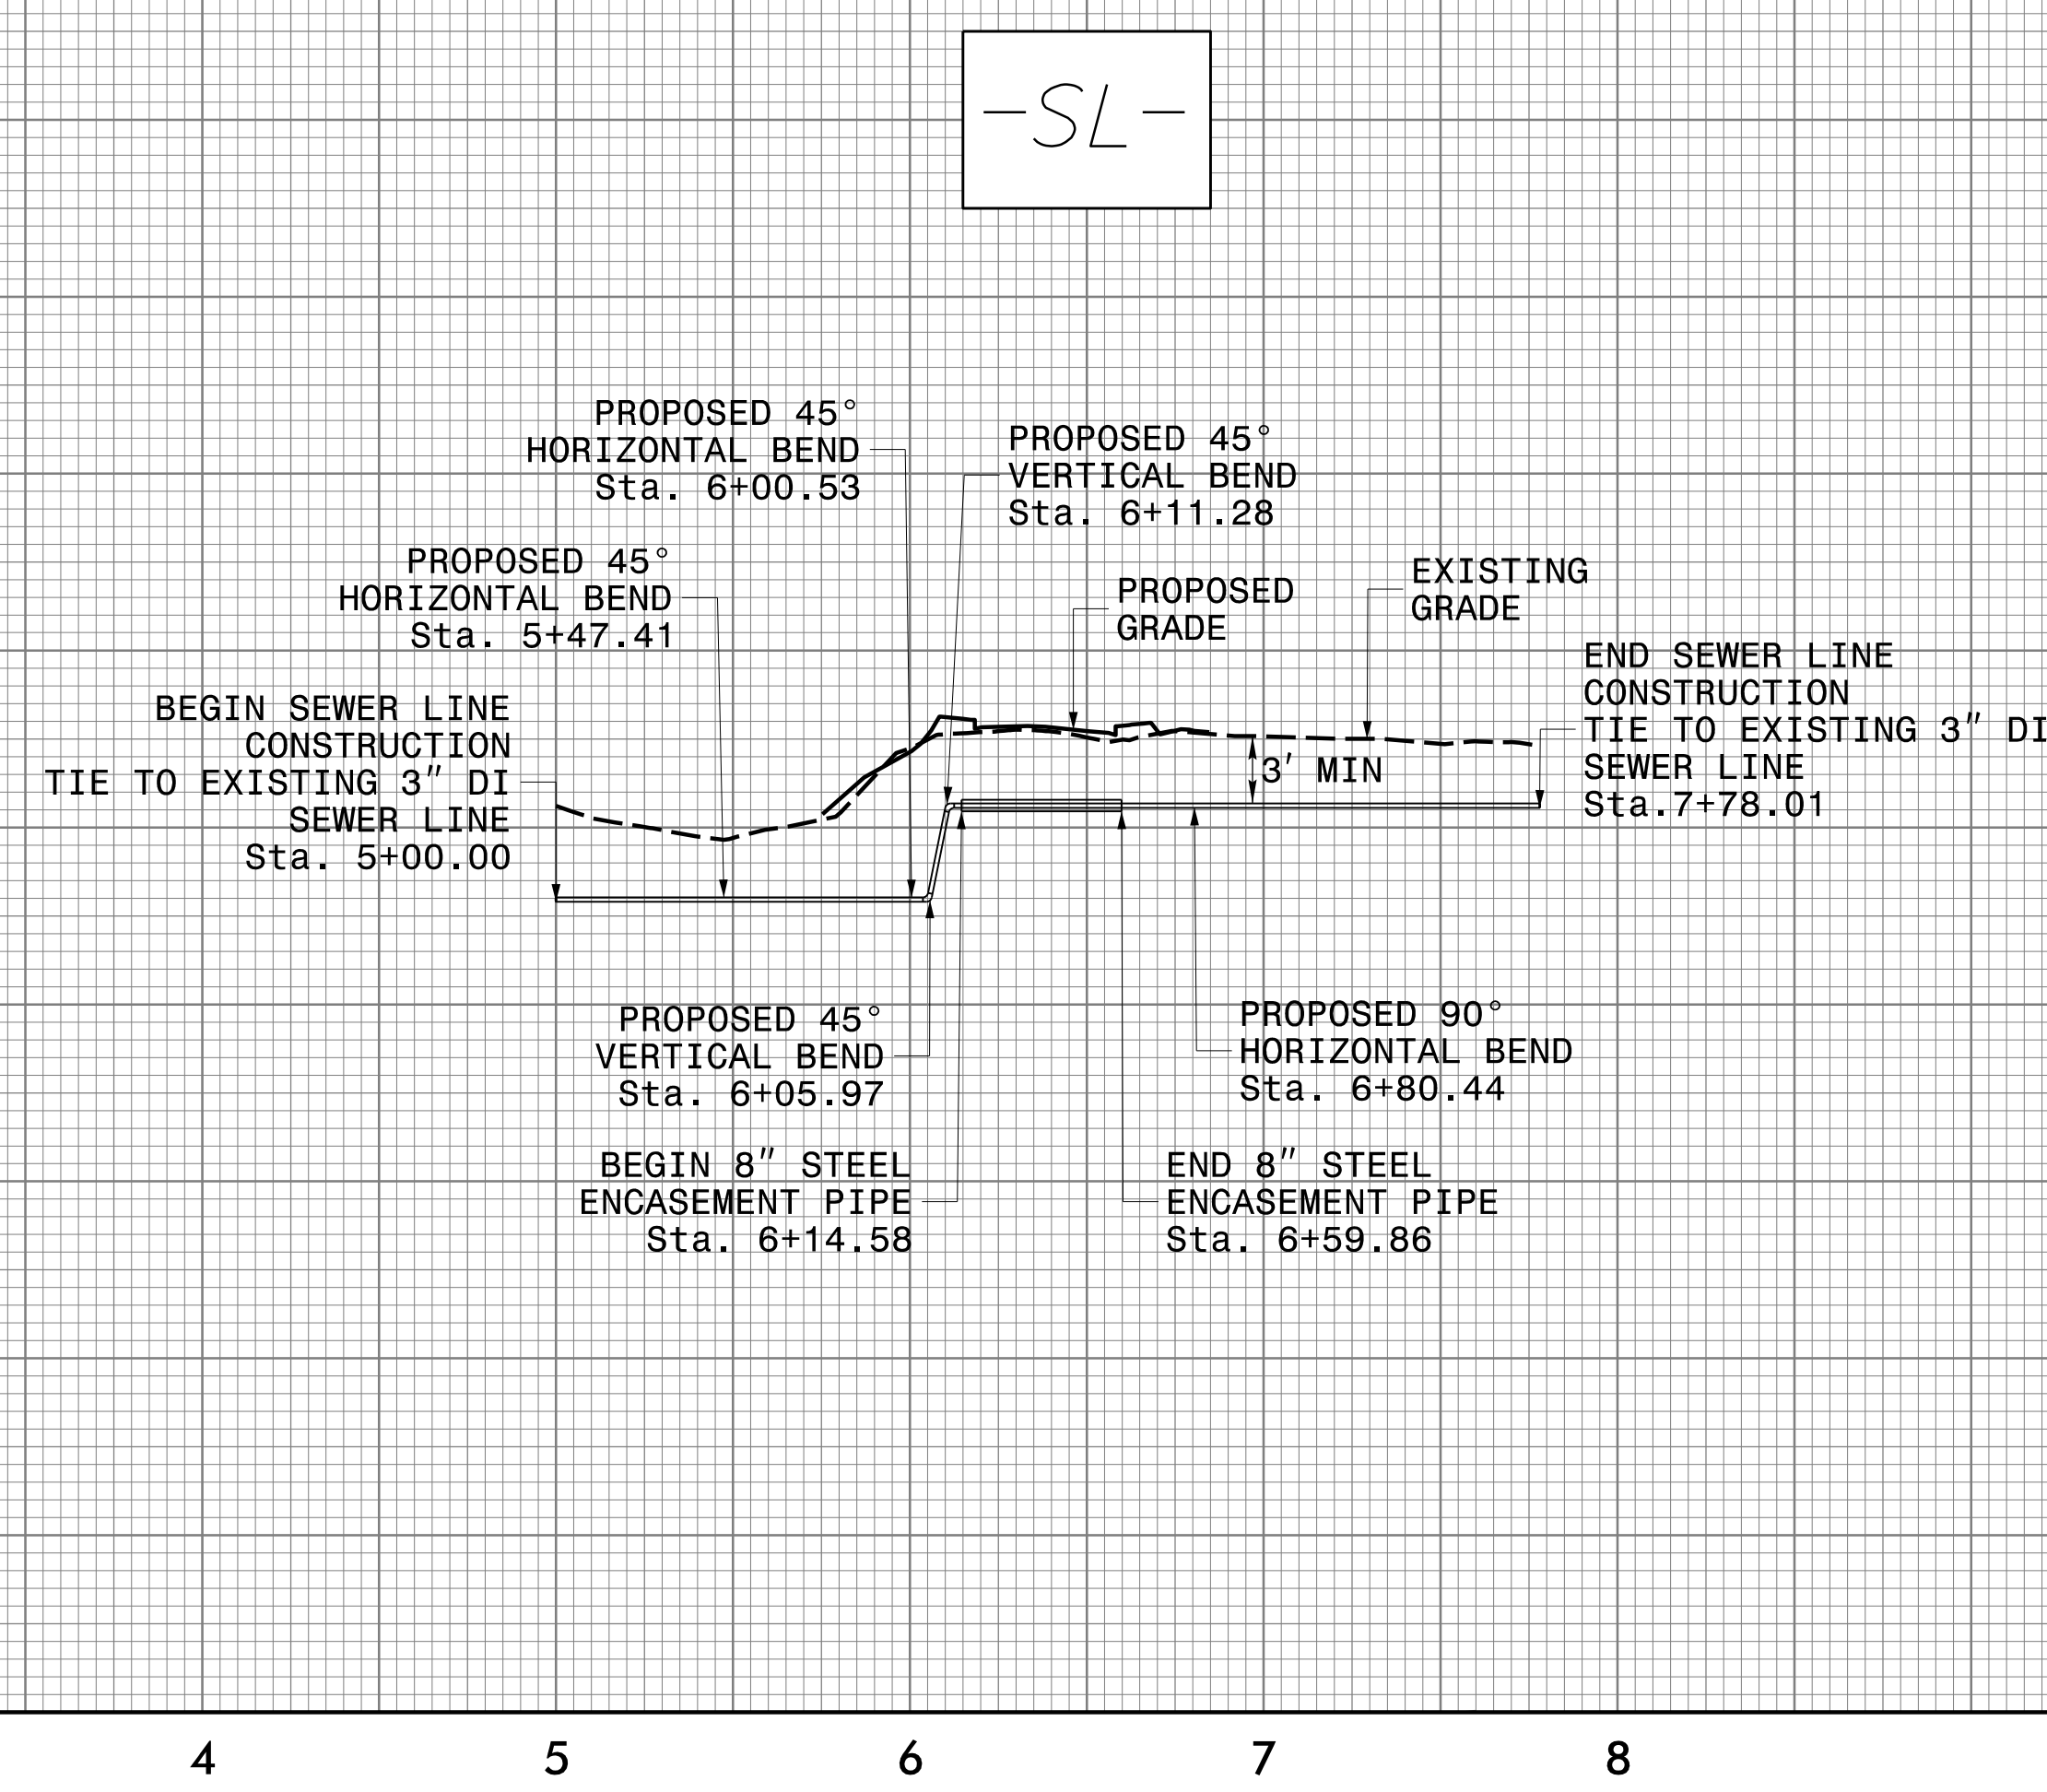

FOR -SL- PLAN, SEE SHEET UC-5