

STATE OF NORTH CAROLINA DIVISION OF HIGHWAYS

TRANSPORTATION MANAGEMENT PLAN

MITCHELL COUNTY

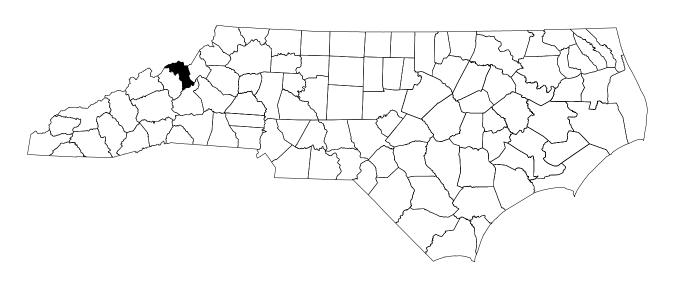

LOCATION: BRIDGE NO.19 OVER CUB CREEK ON NC 226

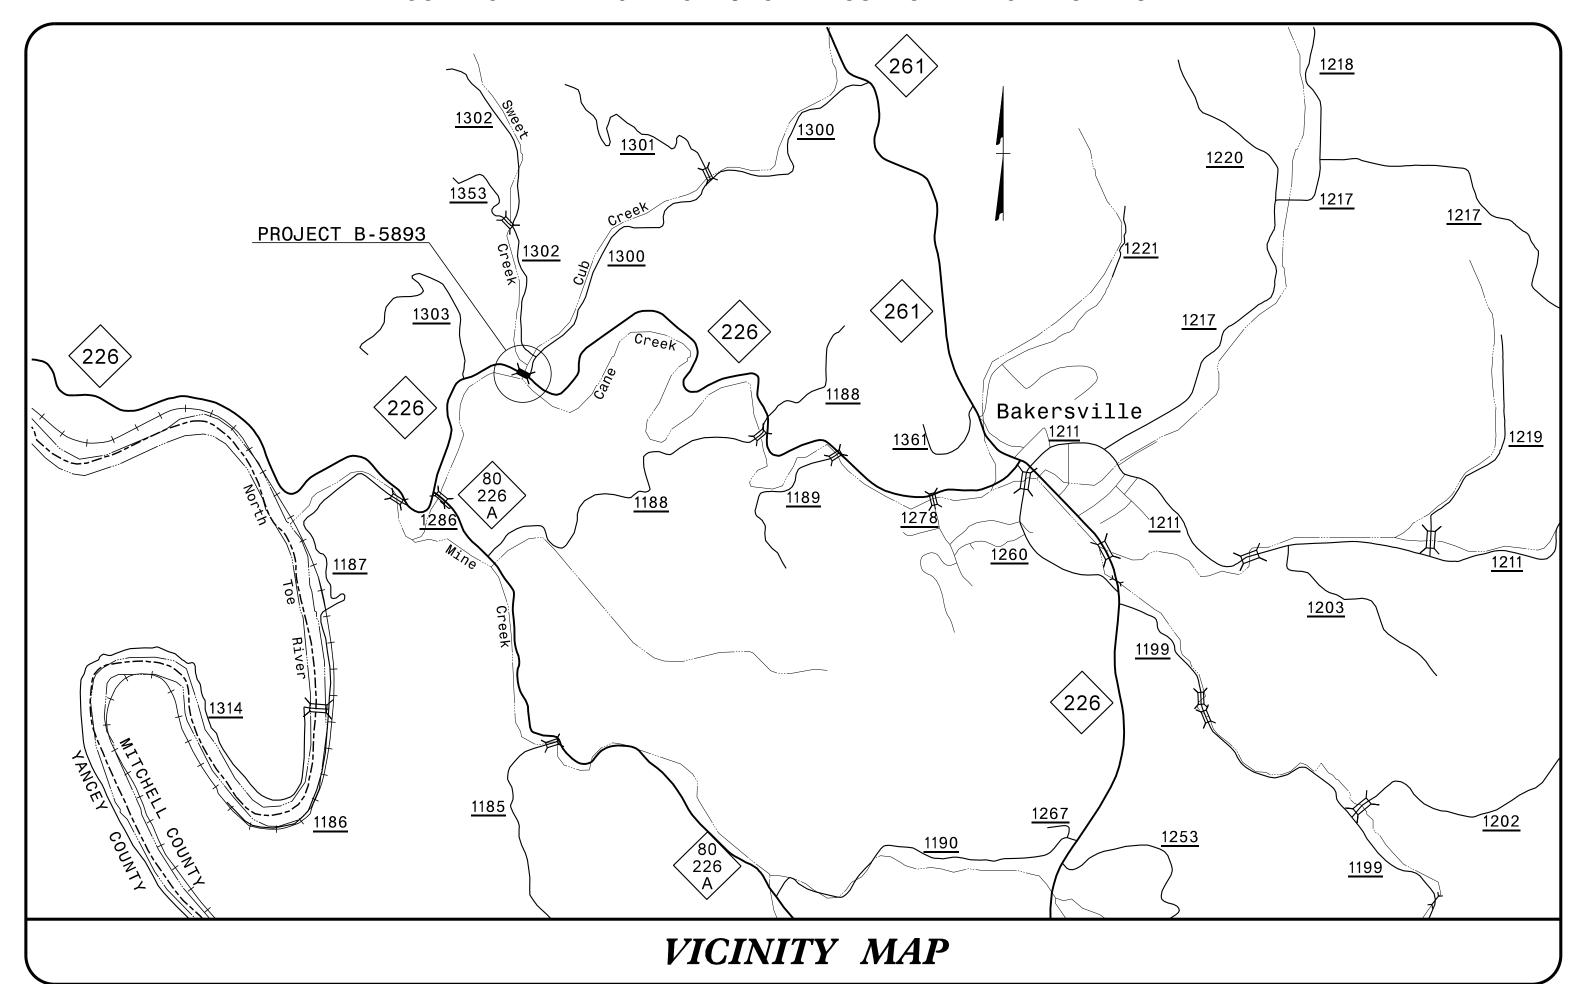

WORK ZONE SAFETY & MOBILITY "from the MOUNTAINS to the COAST"

PLANS PREPARED BY:

Z. T. CLARK, P.E.

TRAFFIC CONTROL PROJECT ENGINEER

K. E. DAIS, P.E.

TRAFFIC CONTROL PROJECT

DESIGN ENGINEER

T. M. KELLY, EIT

TRAFFIC CONTROL DESIGN ENGINEER


NCDOT CONTACTS:

Z. T. CLARK, P.E.

PROJECT ENGINEER

K. E. DAIS, P.E.

PROJECT DESIGN ENGINEER

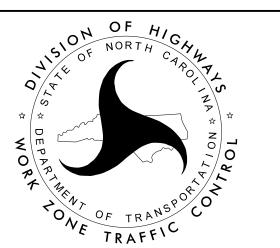

INDEX OF SHEETS

SHEET NO.	TITLE TITLE SHEET, AND INDEX OF SHEETS
TMP-1A	LIST OF APPLICABLE ROADWAY STANDARD DRAWINGS LEGEND, AND TEMPORARY PAVEMENT MARKINGS
TMP-1B	TRANSPORTATION OPERATIONS PLAN: (GENERAL NO AND PHASING)
TMP-2	TEMPORARY SHORING NOTES
TMP-2A	TEMPORARY SHORING NOTES (CONT)
TMP-2B	PORTABLE CONCRETE BARRIER AT TEMPORARY SHORING LOCATIONS
TMP-3	PHASE I DETAILS
TMP-4	PHASE II DETAILS

DOCUMENT NOT CONSIDERED FINAL UNLESS ALL SIGNATURES COMPLETED

APPROVED: Zachary T Clark

9C4DA7F17F6D420...

DATE: 04/05/2023

SEAL

045090

SEAL

045090