



NOTES

FOR NOTES, SEE SHEET 1 OF 4.

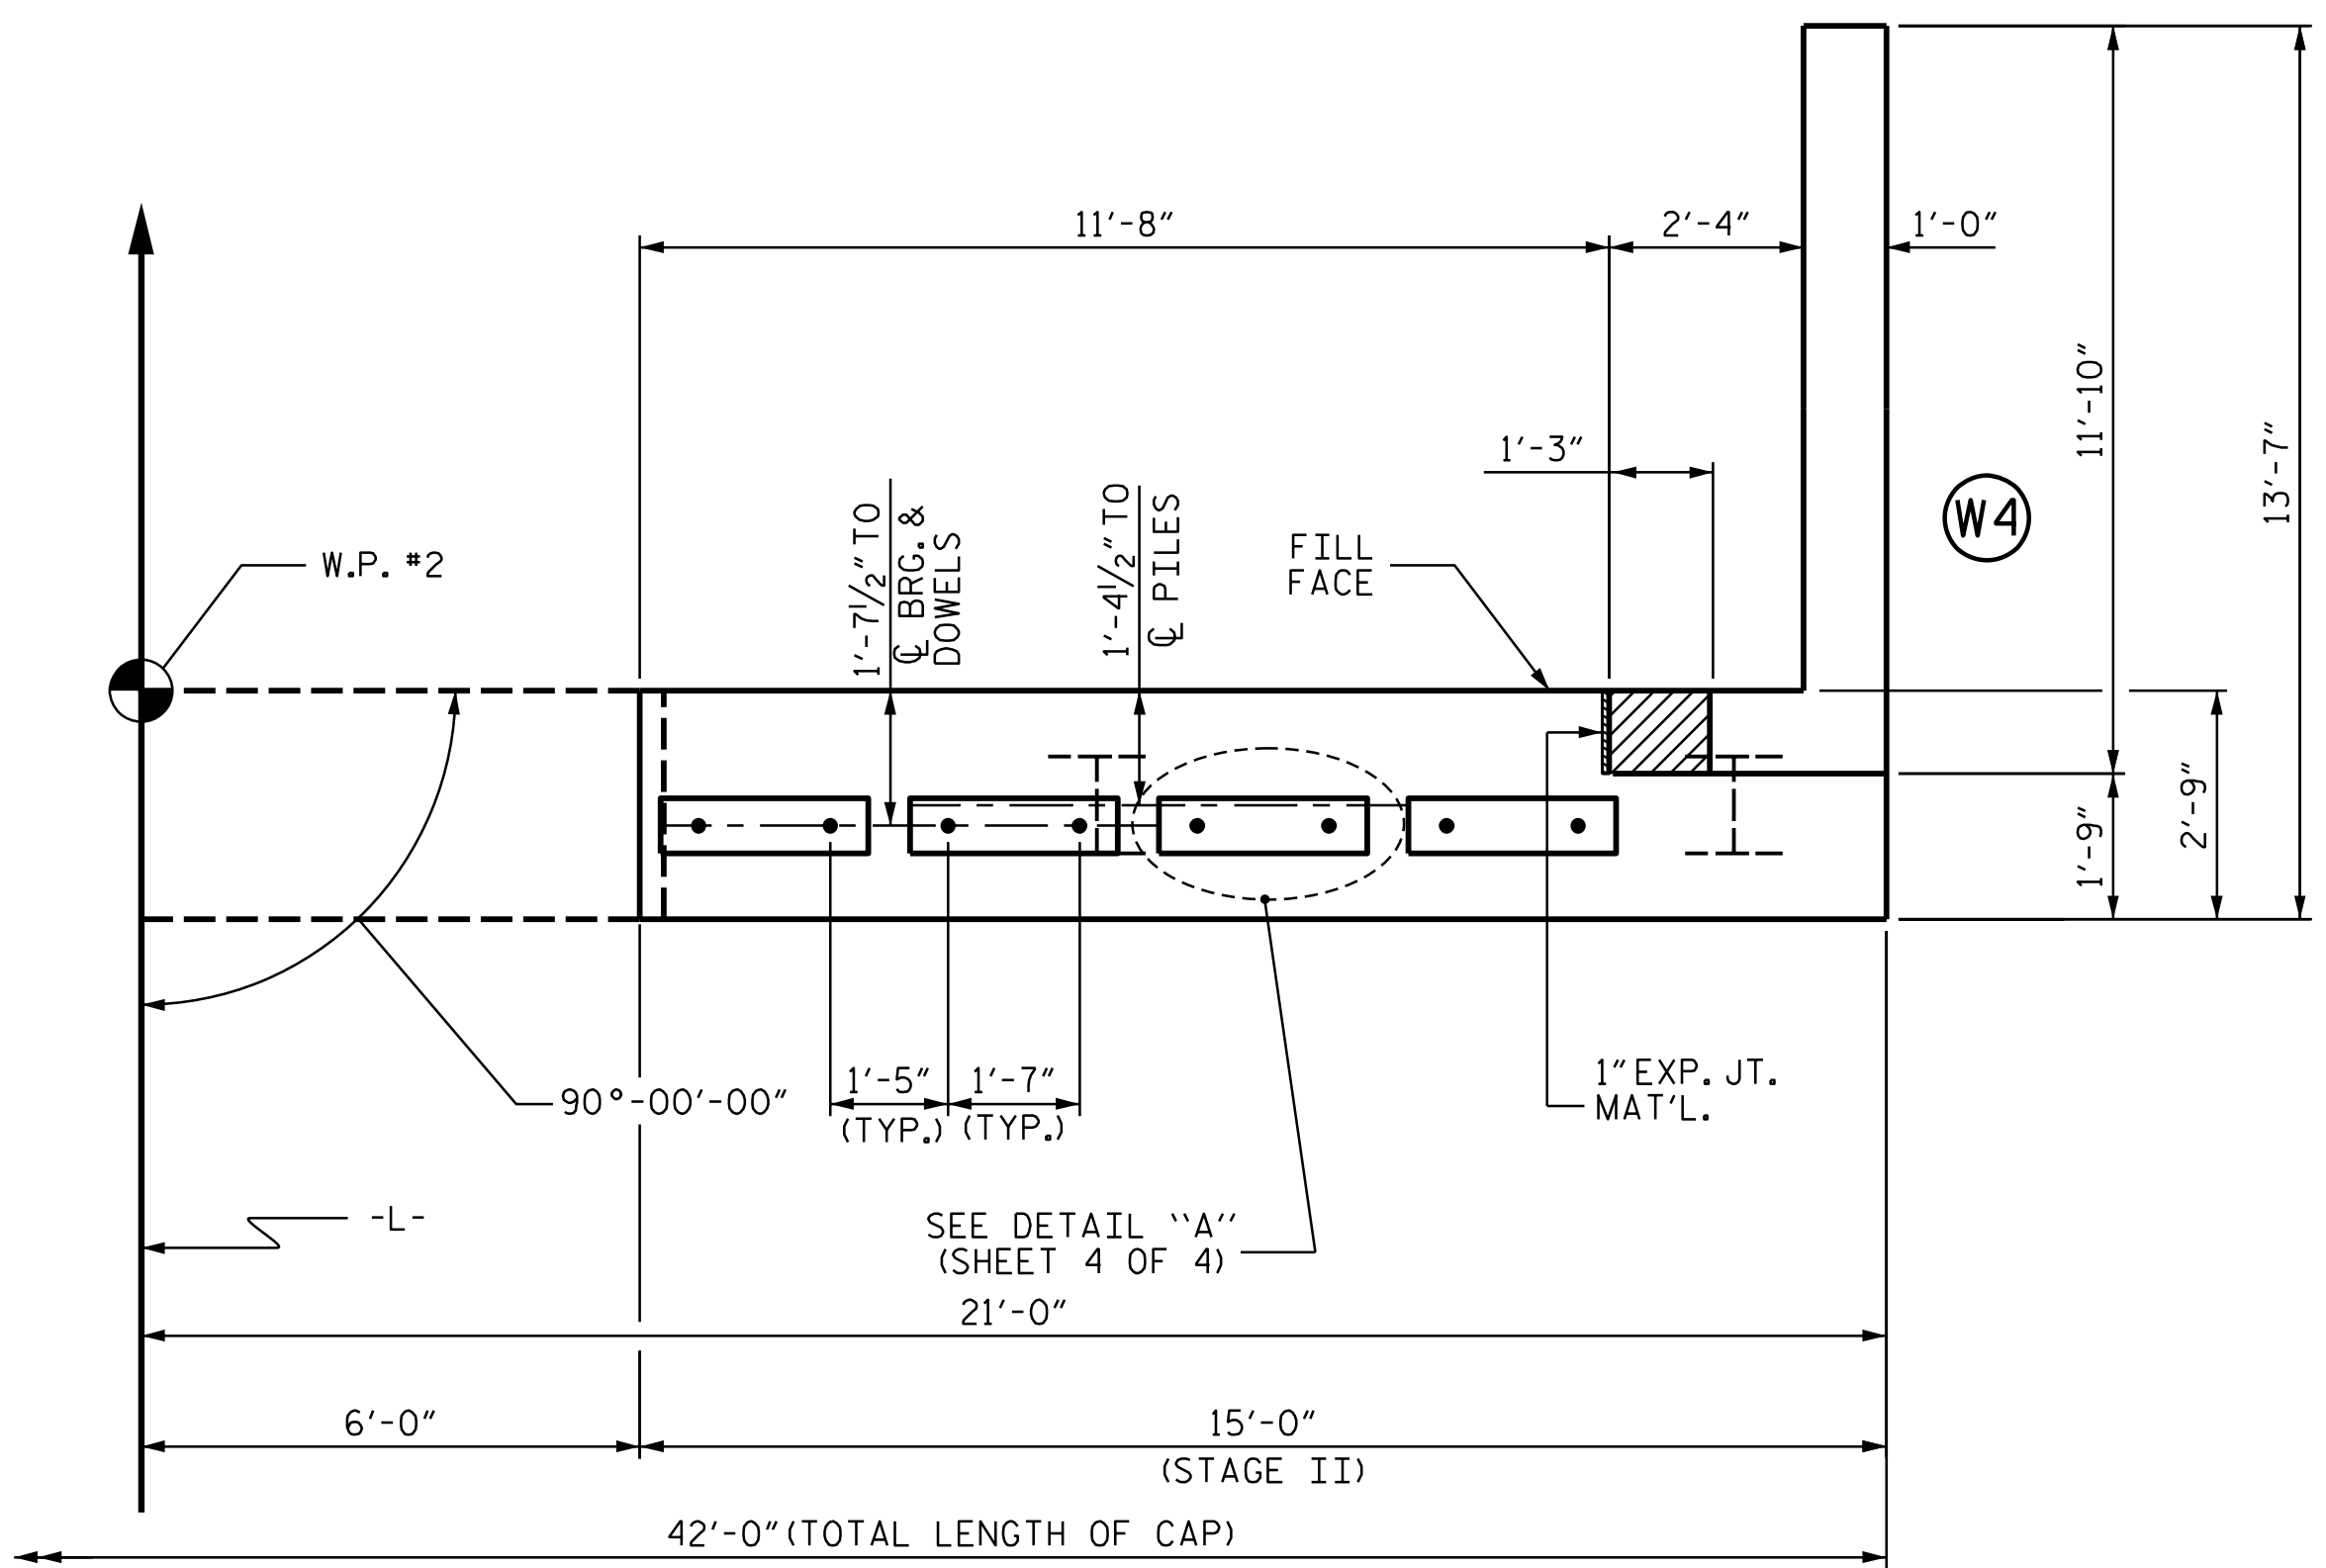

PLAN

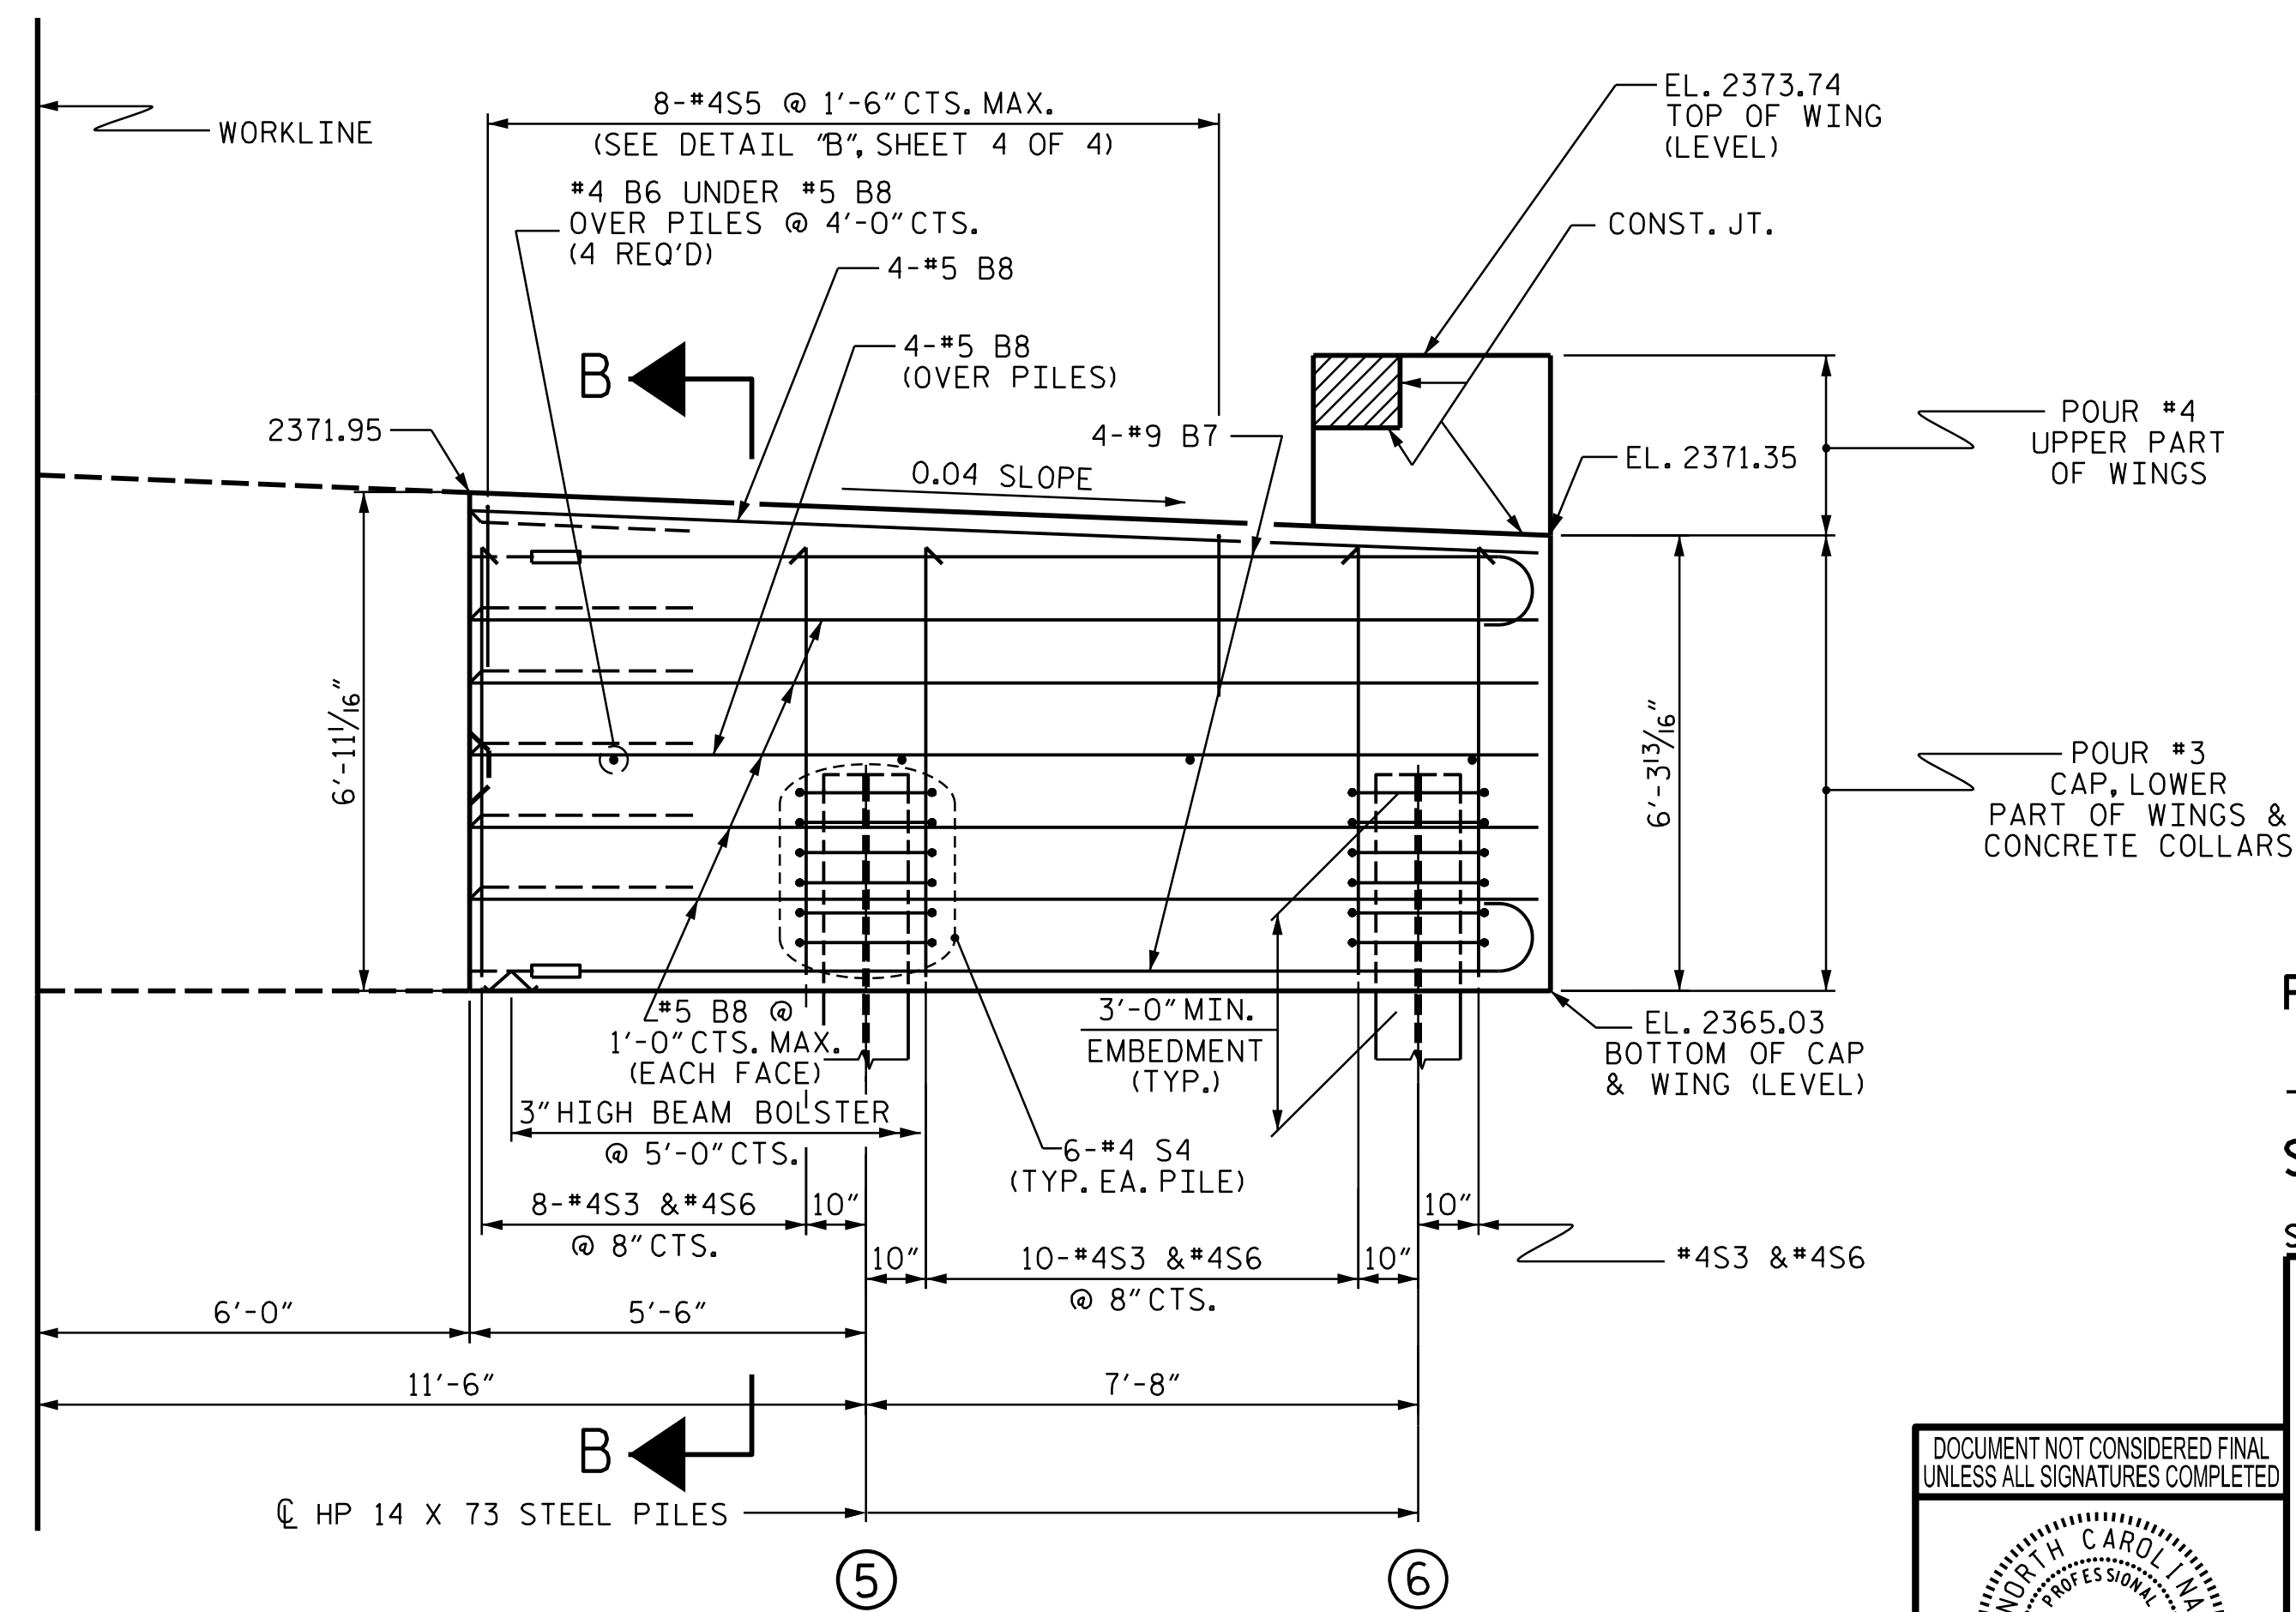

ELEVATION

WING NOT SHOWN FOR CLARITY.
 FOR SECTION B-B, SEE SHEET 4 OF 4.
 CONCRETE COLLARS FOR STEEL PILES NOT SHOWN IN PLAN AND ELEVATION VIEWS FOR CLARITY.
 SEE "CORROSION PROTECTION FOR STEEL PILES DETAIL", SHEET 4 OF 4.

PROJECT NO. B-5893
MITCHELL COUNTY
 STATION: 12+89.50 -L-
 SHEET 2 OF 4

STATE OF NORTH CAROLINA
 DEPARTMENT OF TRANSPORTATION
 RALEIGH

SUBSTRUCTURE

END BENT No. 2
 STAGE II

| REVISIONS | | | | | | SHEET NO. |
|-----------|-----|-------|-----|-----|-------|--------------|
| NO. | BY: | DATE: | NO. | BY: | DATE: | TOTAL SHEETS |
| 1 | | | 3 | | | 24 |
| 2 | | | 4 | | | |

DOCUMENT NOT CONSIDERED FINAL UNLESS ALL SIGNATURES COMPLETED

3/24/2023

Seal of J. Wheatley, Professional Engineer, License No. 036787

wsp

WSP USA Inc.
 434 FAYETTEVILLE STREET
 SUITE 1500
 RALEIGH, NC 27601
 TEL: 1.919.836.4040
 LICENSE NO. F-0165

3/24/2023 J:\188906R-14 B-5893 Bridge 19 over Cub Creek Structures\2.0 Drafting\DCNs\401.039.B5893.SMU.E202.dgn

| | | | |
|----------------------------|---------------|-------|----------|
| DESIGNED BY: | J. WHEATLEY | DATE: | MAR 2023 |
| DRAWN BY: | J. WHEATLEY | DATE: | MAR 2023 |
| CHECKED BY: | T. KIRSCHBAUM | DATE: | MAR 2023 |
| DESIGN ENGINEER OF RECORD: | J. WHEATLEY | DATE: | MAR 2023 |