


6/2/2019


PAVEMENT SCHEDULE	
C1	PROP. APPROX. 1.5", TYPE S9.5B
C2	PROP. APPROX. 2.5", TYPE S9.5B
C3	PROP. APPROX. 3.0", TYPE S9.5B
C4	PROP. VAR. DEPTH, TYPE S9.5B
C5	PROP. APPROX. 3.0", TYPE S9.5C
C6	PROP. VAR. DEPTH, TYPE S9.5C
C7	PROP. APPROX. 1.5", TYPE S9.5C
D1	PROP. APPROX. 2.5", I19.0C
D2	PROP. APPROX. 4", I19.0C
D3	PROP. VAR. DEPTH, TYPE I19.0C
E1	PROP. APPROX. 4.0", TYPE B25.0C
E2	PROP. APPROX. 4.5", TYPE B25.0C
E3	PROP. APPROX. 5.0", TYPE B25.0C
E4	PROP. APPROX. 7.0", TYPE B25.0C
E5	PROP. VAR. DEPTH, TYPE B25.0C
J1	PROP. 8" DEPTH AGGREGATE BASE COURSE.
J2	VARIABLE AGGREGATE BASE COURSE
K1	SUBGRADE STABILIZATION
K2	PROP CLASS IV SUBGRADE STABILIZATION
N1	GEOTEXTILE FOR SUBGRADE STABILIZATION
P1	PRIME COAT
R1	2'-6" CONCRETE CURB AND GUTTER
R2	CONCRETE EXPRESSWAY GUTTER
R3	STANDARD CONCRETE MEDIAN BARRIER (T SERIES)
R4	SINGLE FACED CONCRETE BARRIER
R5	SHOULDER BERM GUTTER.
T	EARTH MATERIAL
U	EXISTING PAVEMENT
V	1.5" MILLING
W2	VARIABLE DEPTH ASPHALT PAVEMENT (SEE STANDARD WEDGING DETAIL SHEET No. 2A-1)
W3	VARIABLE DEPTH ASPHALT PAVEMENT (SEE STANDARD WEDGING DETAIL SHEET No. 2A-1)

NOTE: PAVEMENT EDGE SLOPES ARE 1:1 UNLESS SHOWN OTHERWISE.


NOTES:
1. DISTANCE WILL VARY TO REACH THE DESIRED ELEVATION AS ESTABLISHED BY THE DITCH GRADE. (SEE PROFILES AND CROSS SECTIONS)

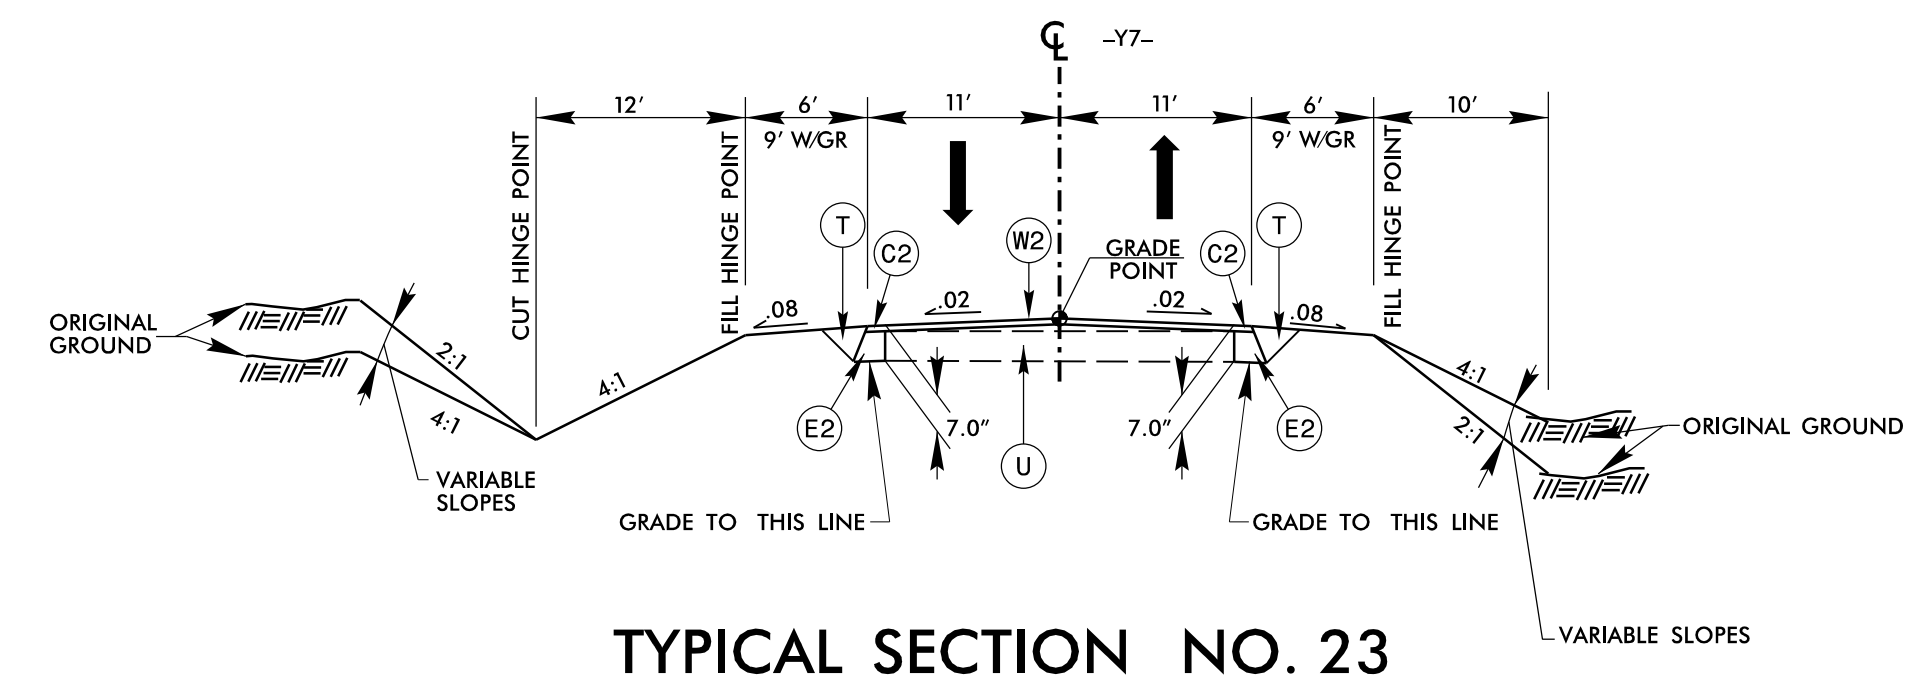

TYPICAL SECTION NO. 23
-Y7- STA. 9+10.00 TO STA. 9+88.00

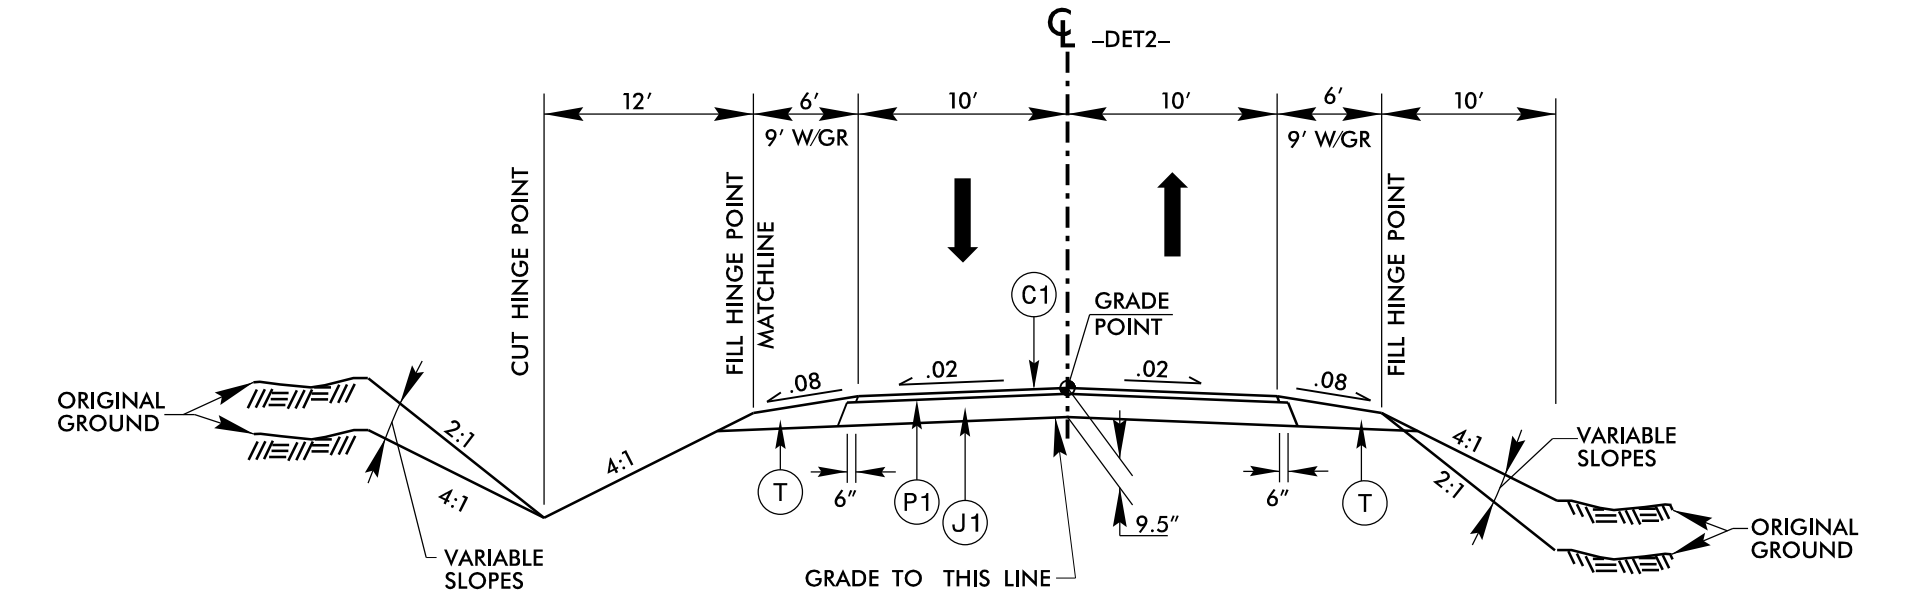


TYPICAL SECTION NO. 25
USE ON: -DET2- STA. 10+00.00 TO STA. 12+94.38

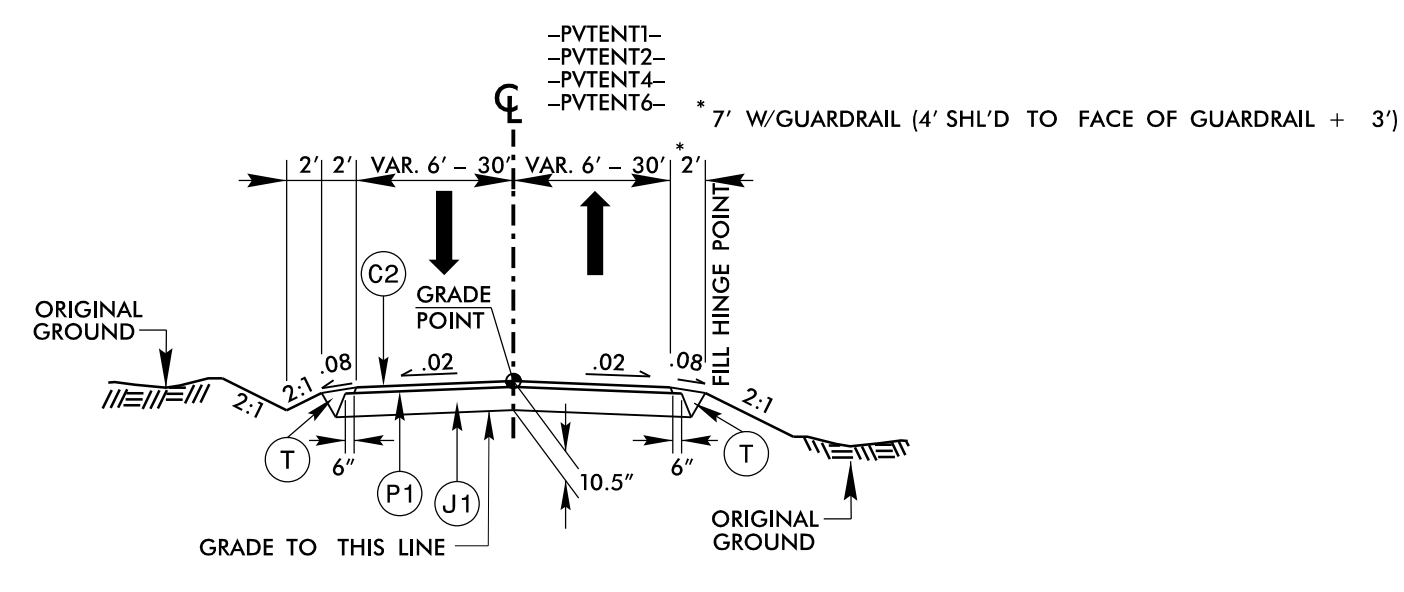


TYPICAL SECTION NO. 26

USE ON: -PVTENT1- STA. 05+65.72 TO STA. 09+88.00
 -PVTENT2- STA. 10+12.00 TO STA. 14+20.00
 -PVTENT4- STA. 10+10.00 TO STA. 12+80.00
 -PVTENT6- STA. 10+12.00 TO STA. 12+50.00

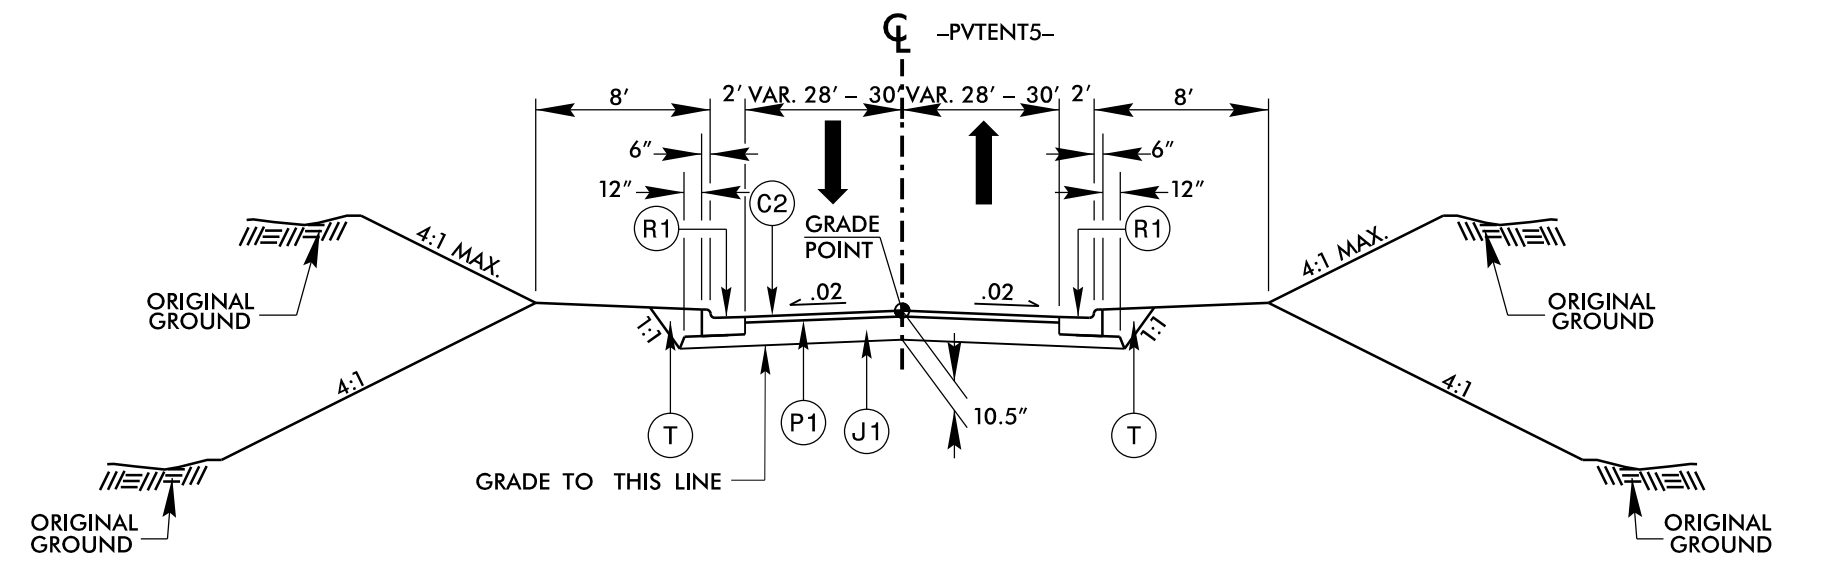

TYPICAL SECTION NO. 27


USE ON: -PVTENT5- STA. 10+12.18 TO STA. 10+85.00

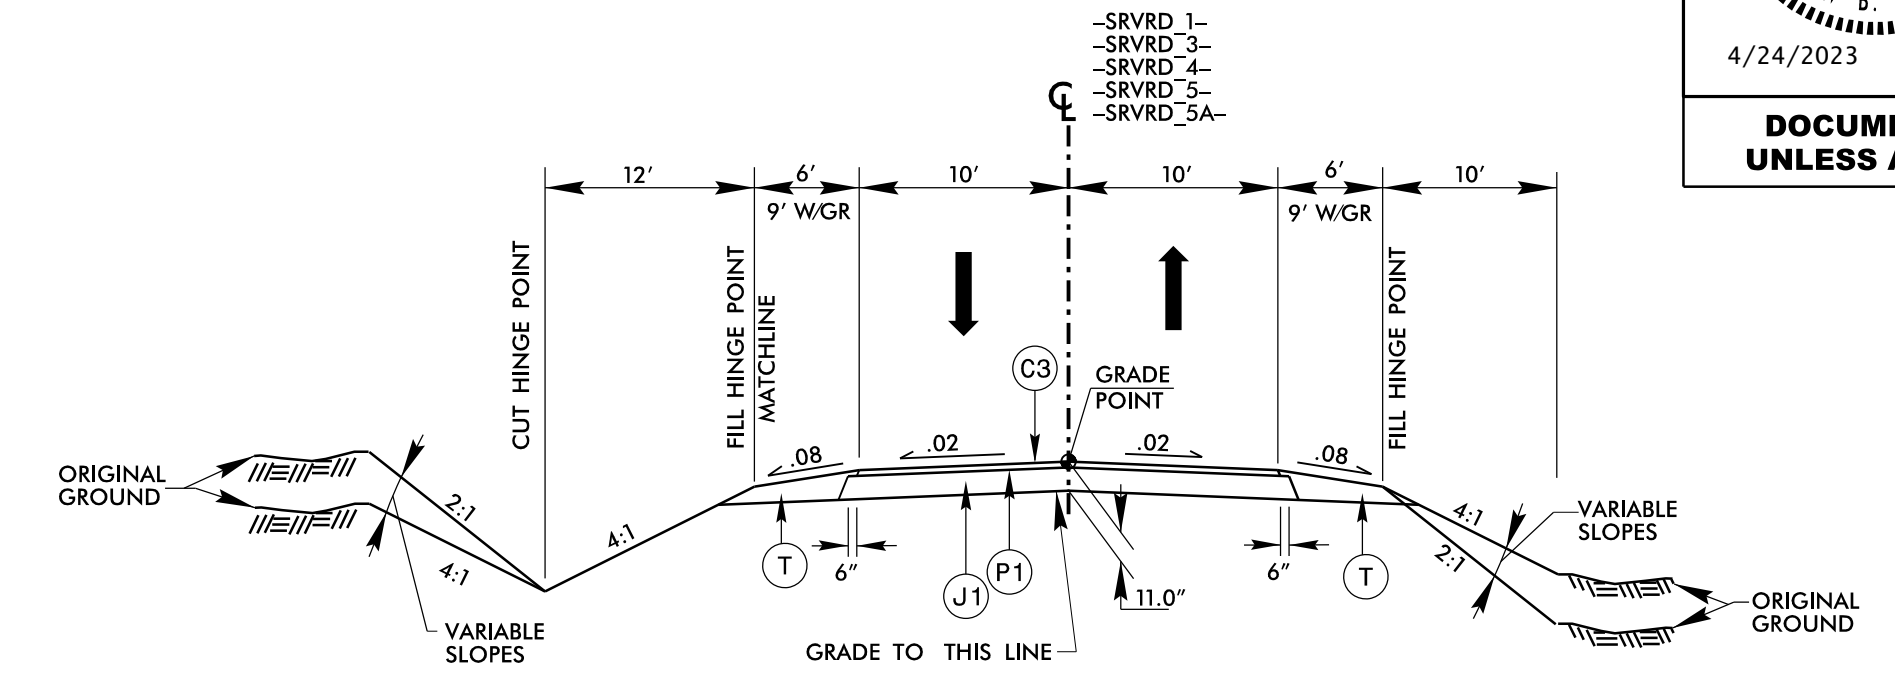

TYPICAL SECTION NO. 24

USE ON: -SRVRD 1- STA. 10+12.03 TO STA. 25+80.19 (SEE NOTE BELOW)
 -SRVRD 3- STA. 12+00.00 TO STA. 24+50.00 (5' SHOULDER 15+00 - 17+30 LT)
 -SRVRD 4- STA. 9+78.55 TO STA. 20+20.00 (END ASPHALT PAVEMENT AT R/W)
 -SRVRD 5- STA. 10+10.00 TO STA. 22+96.49 (USE 8' DITCH WIDTH)
 -SRVRD 5A- STA. 10+00.00 TO STA. 13+38.14


NOTE: USE 8' TOTAL SHOULDER (6' PAVED SHOULDER) -SRVRD_1- 10+12.00 TO 13+00.00

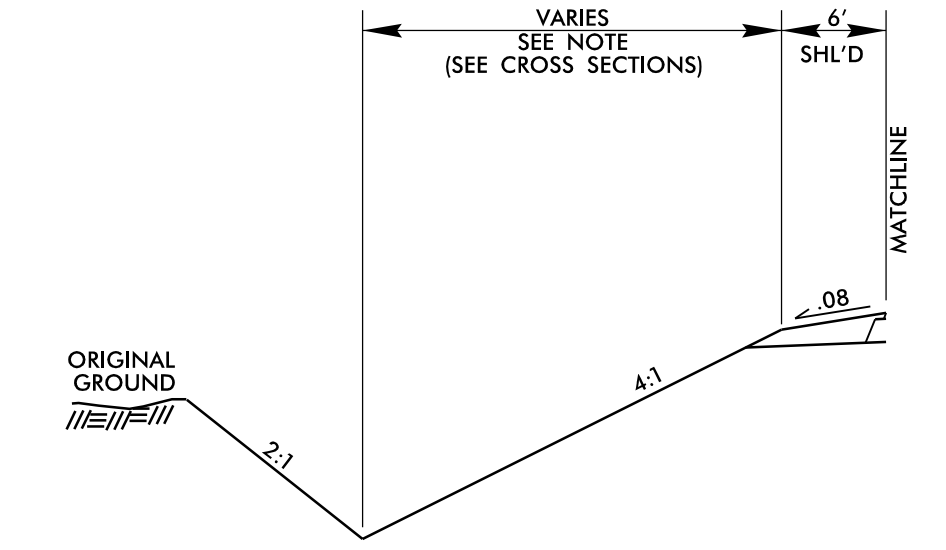

PARTIAL TYPICAL SECTION NO. 24A

USE PARTIAL TYPICAL SECTION NO. 24A IN CONJUNCTION WITH TYPICAL SECTION NO. 24
 NOTE: MAINTAIN DITCH GRADE 6' BELOW SUBGRADE DUE TO GROUNDWATER

USE ON: -SRVRD 4- STA. 13+50.00 TO STA. 16+00.00 (LEFT)
 -SRVRD 5- STA. 13+00.00 TO STA. 18+00.00 (LEFT)
 -SRVRD 5- STA. 13+50.00 TO STA. 18+00.00 (RIGHT)

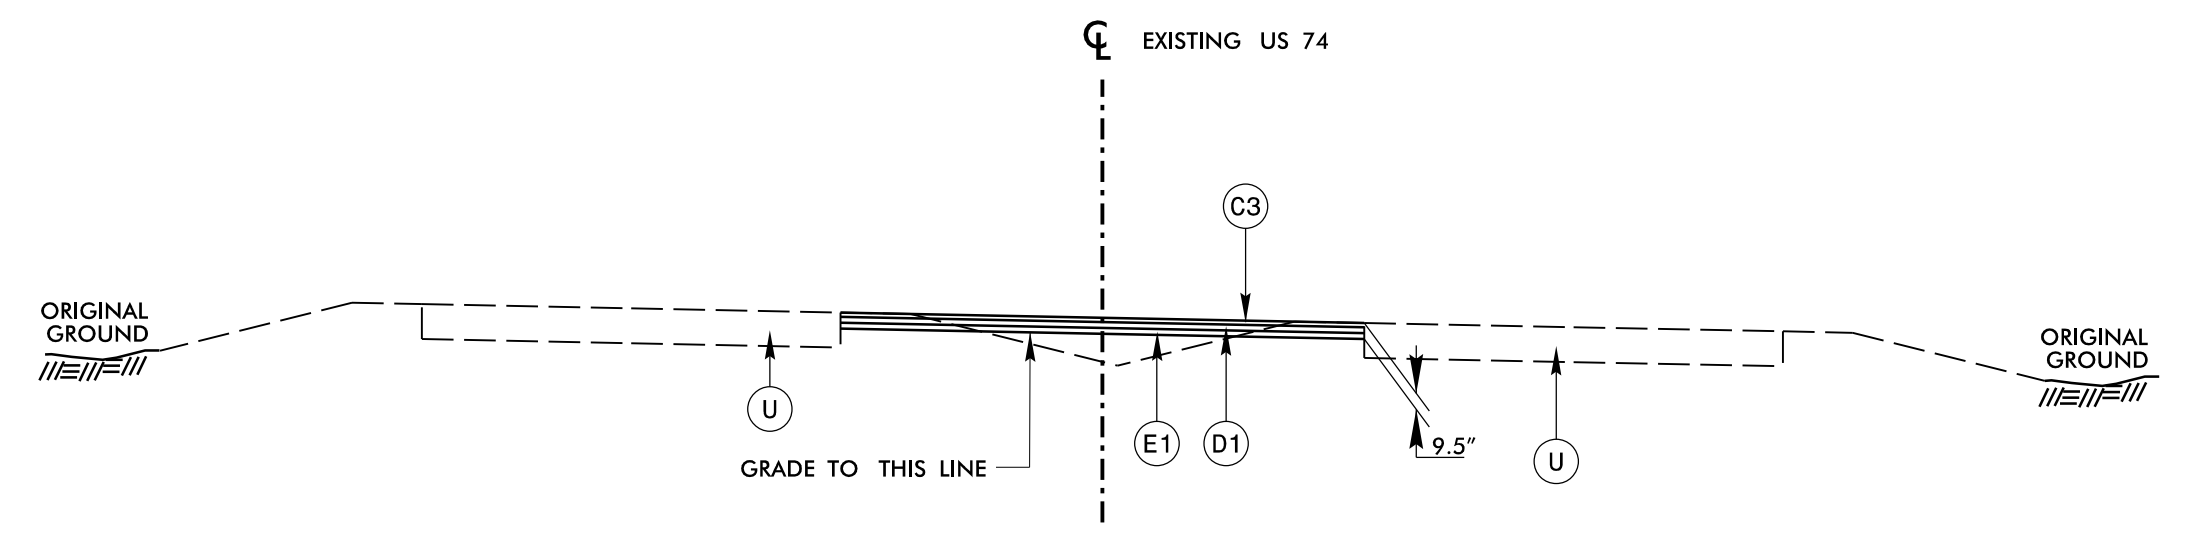

TYPICAL SECTION NO. 28

NOTE: FOR MAINTENANCE OF TRAFFIC ONLY (SEE TMP PLANS)



Stantec Consulting Services Inc.
 801 Jones Franklin Road
 Suite 300
 Raleigh, NC 27606
 Tel. (919) 851-6866
 Fax. (919) 851-7024
 www.stantec.com
 License No. F-0672

PROJECT REFERENCE NO. <i>R-2707D</i>	SHEET NO. <i>2A-8</i>
ROADWAY DESIGN ENGINEER <i>Matthew B. Ferguson</i> 044480	PAVEMENT DESIGN ENGINEER <i>Matthew T. Holland</i> 024964
4/24/2023	4/25/2023

**DOCUMENT NOT CONSIDERED FINAL
UNLESS ALL SIGNATURES COMPLETED**

4/24/2023 c:\users\mferguson\documents\pwworking\dms42562\R2707D_R01_TYP.dgn mferguson