



8/17/99

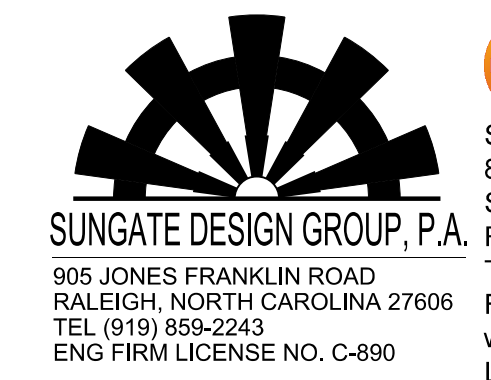

PROJECT REFERENCE NO. <i>R-2707D</i>	SHEET NO. <i>8A</i>
RW SHEET NO.	
ROADWAY DESIGN ENGINEER 	HYDRAULICS ENGINEER
4/21/2023	4/21/2023
DOCUMENT NOT CONSIDERED FINAL UNLESS ALL SIGNATURES COMPLETED	

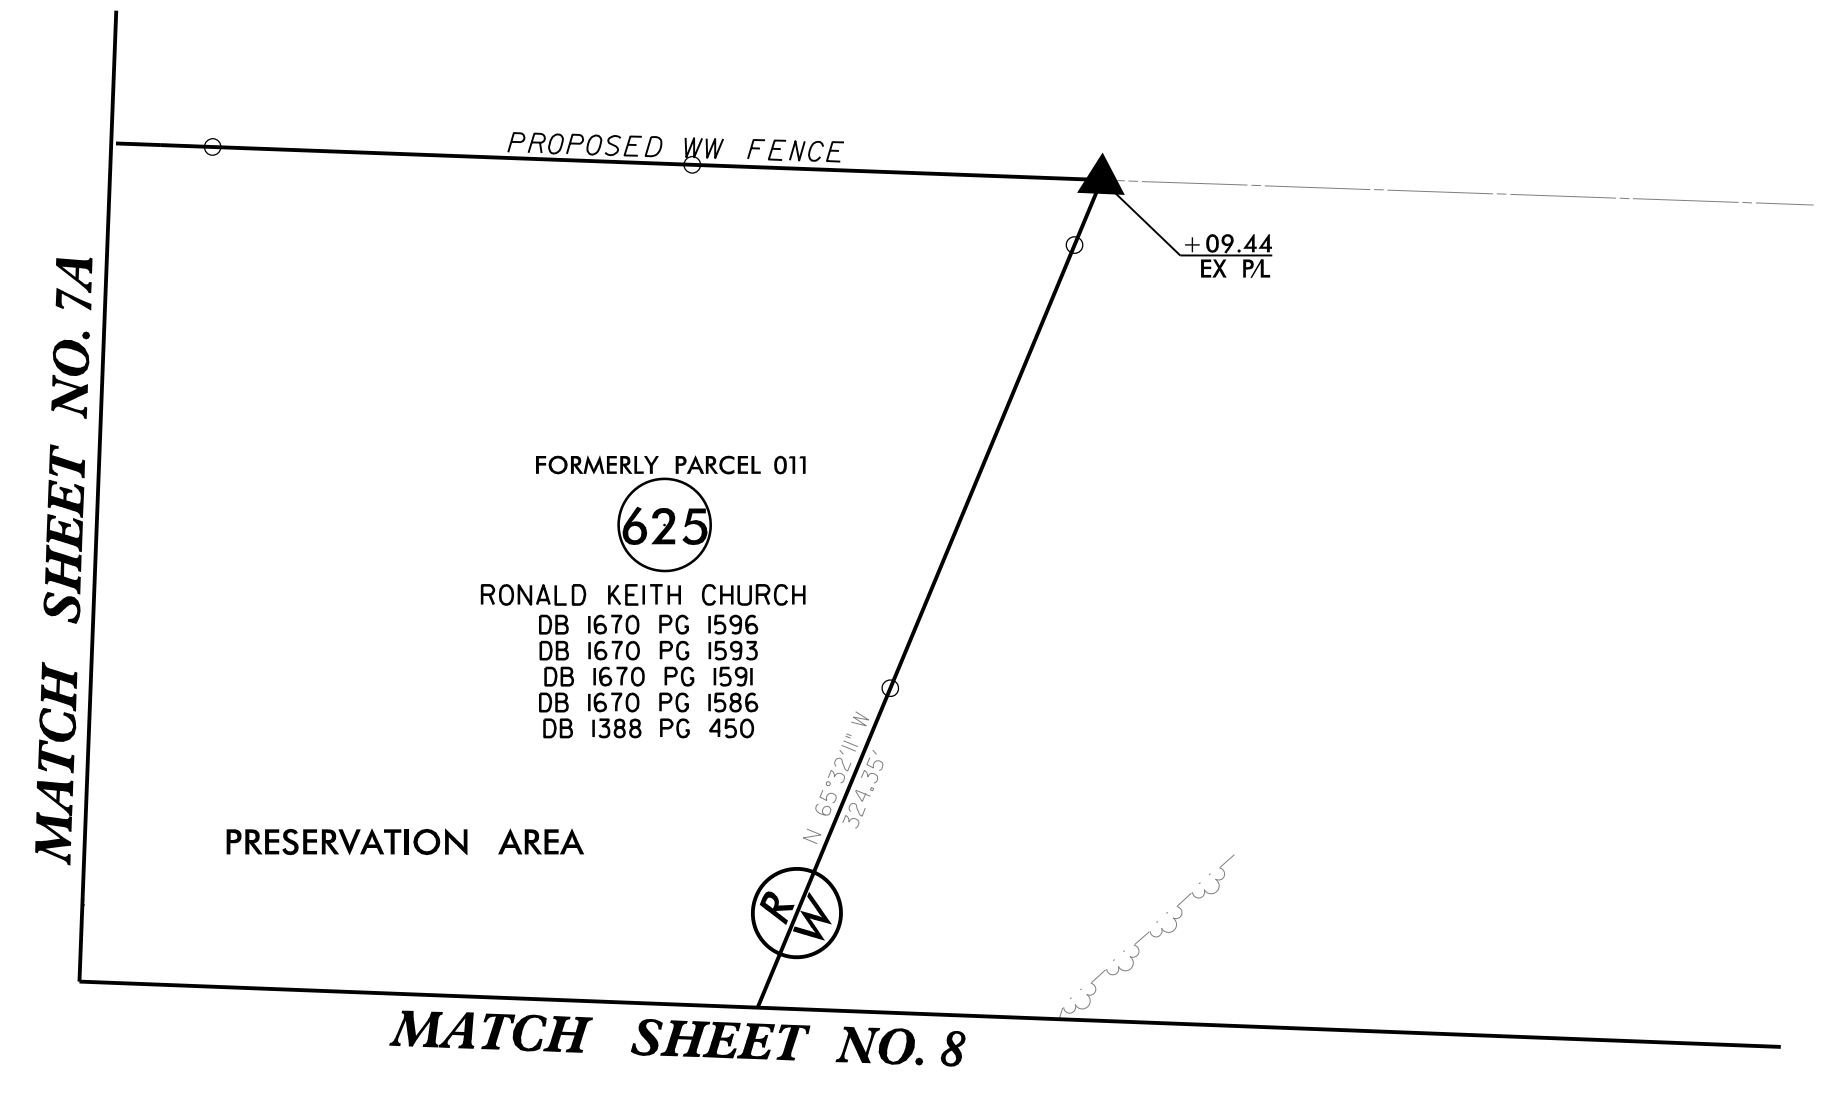

4/6/2023
C:\Users\hujarvis\documents\pwr-working\dms42562\R2707D_RDY_PSH_08A.dgn
hujarvis