



5/28/99

# -Y6-

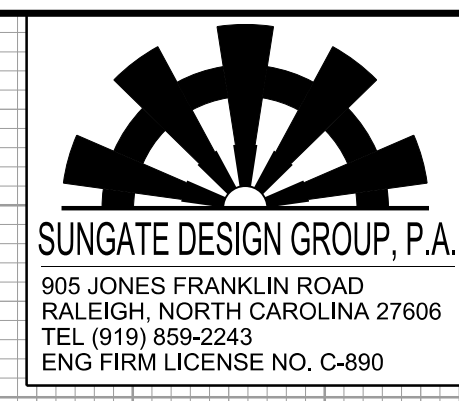

PROJECT REFERENCE NO. R-2707D	SHEET NO. 49
ROADWAY DESIGN ENGINEER MATTHEW B. FERGUSON LICENSE NO. 04480 4/21/2023	HYDRAULICS ENGINEER JOHN G. DALTON LICENSE NO. 26971 4/21/2023

DOCUMENT NOT CONSIDERED FINAL UNLESS ALL SIGNATURES COMPLETED

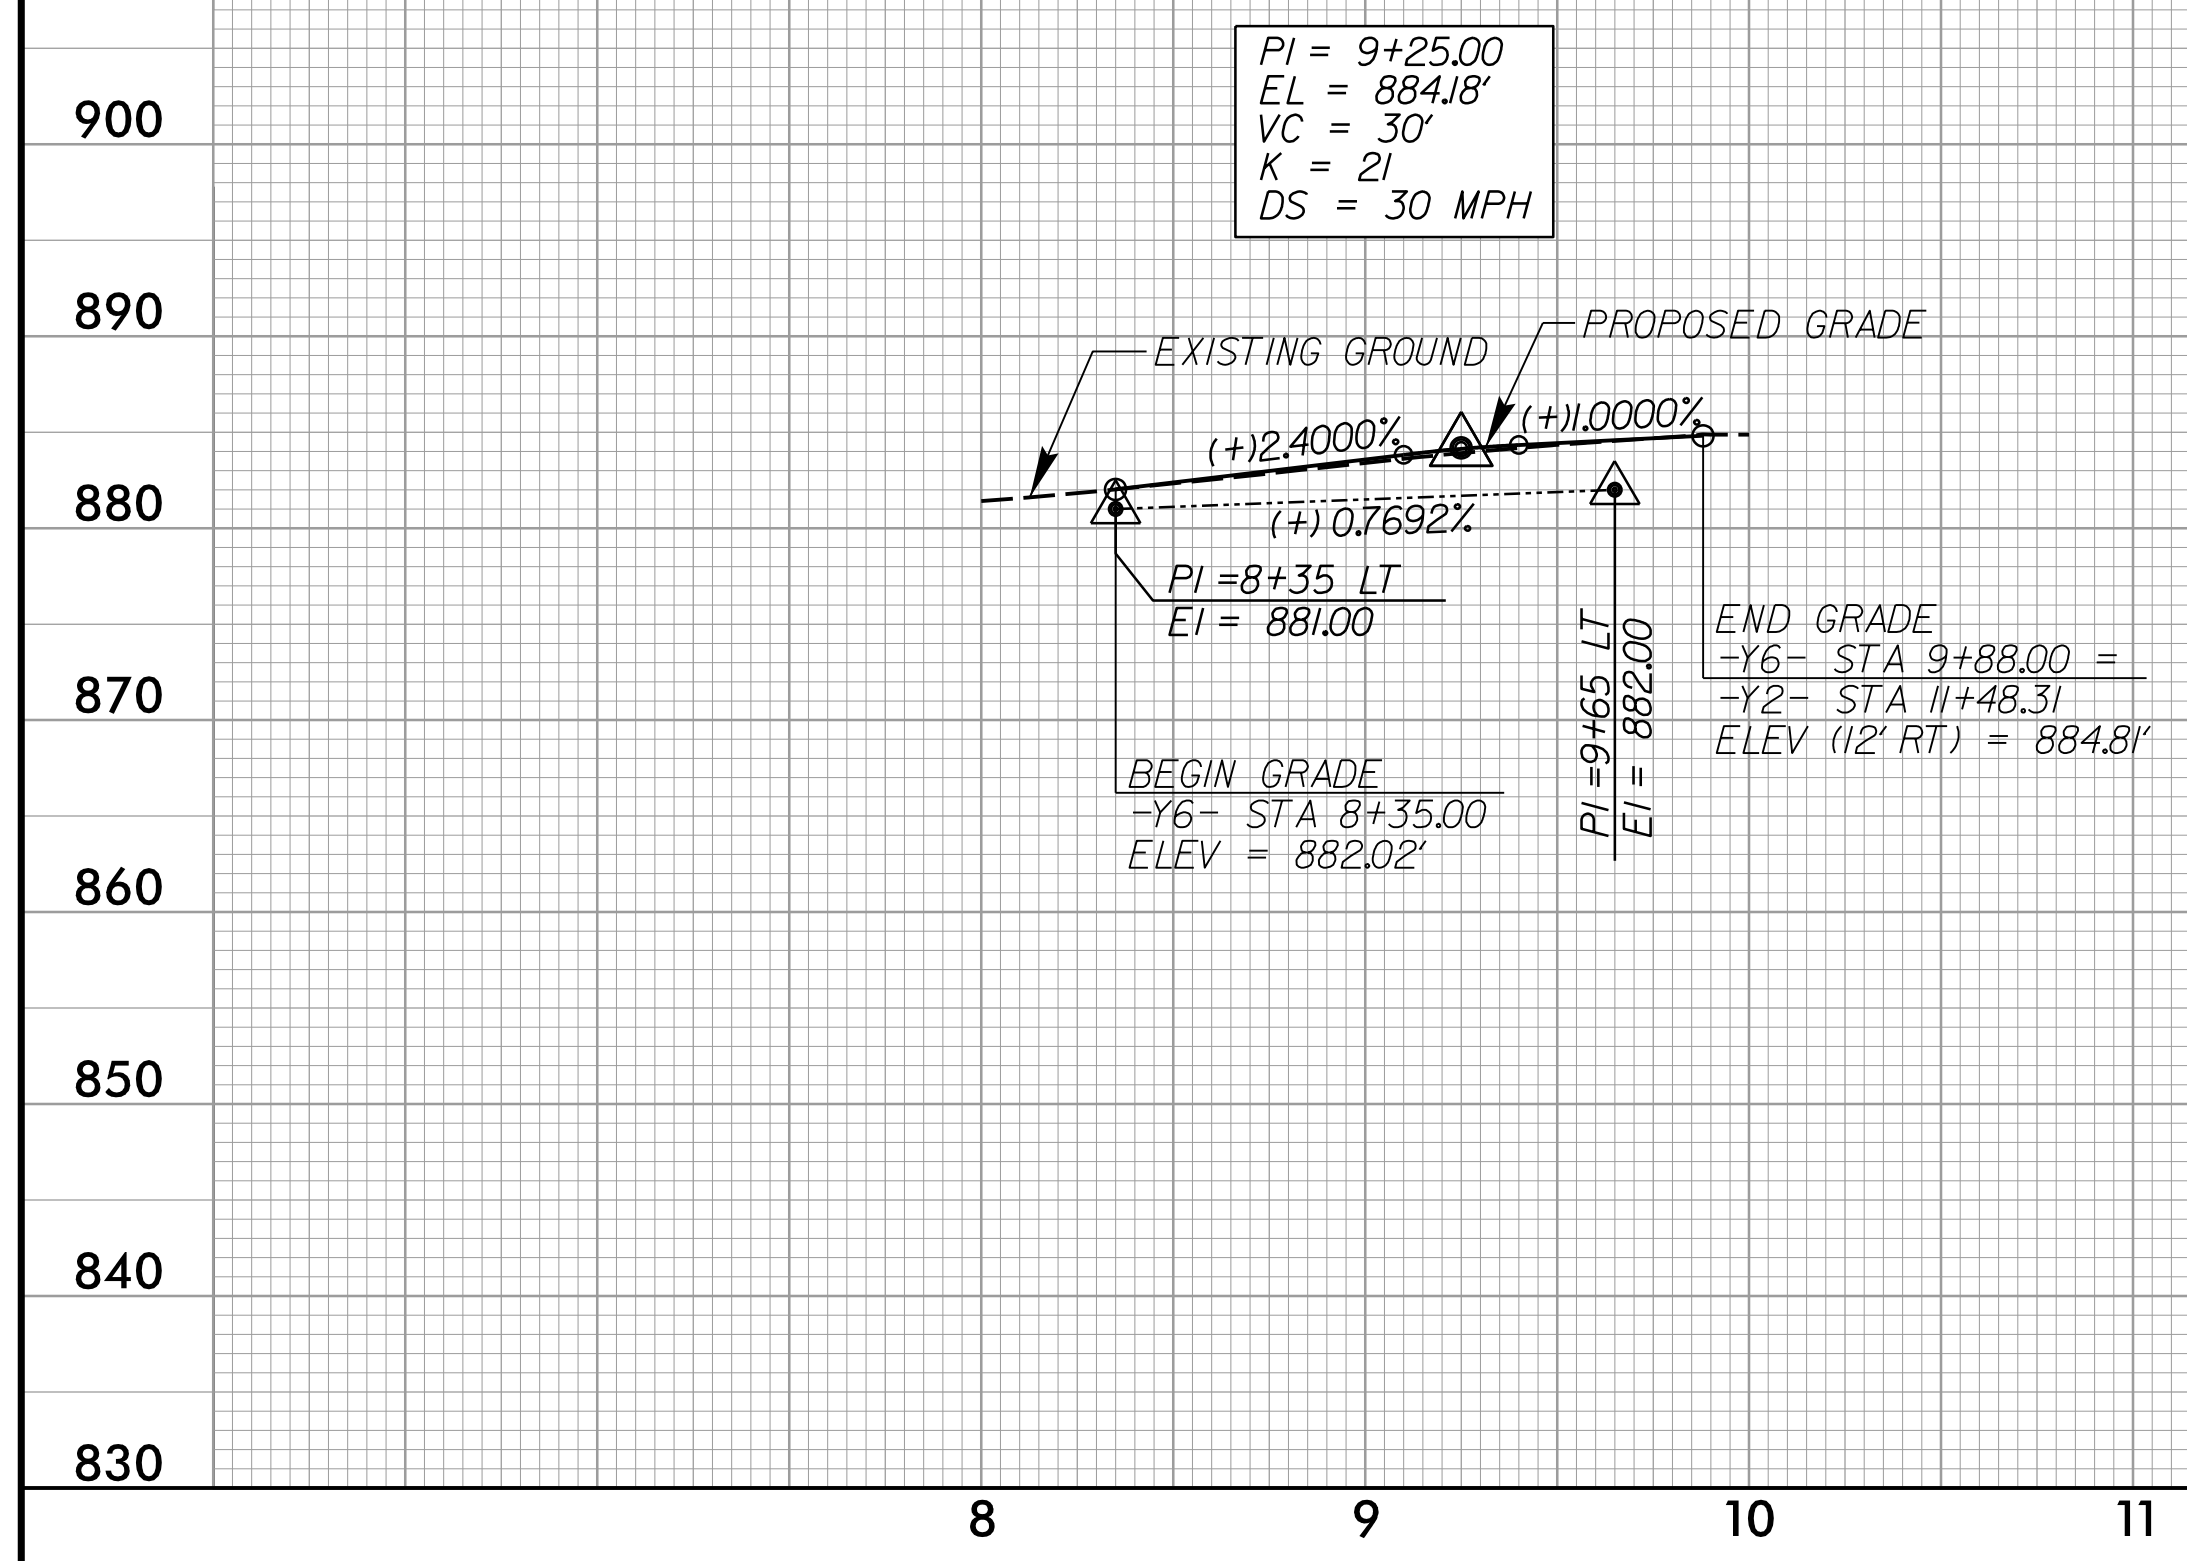


DITCH LEGEND

LEFT DITCH	-----
RIGHT DITCH	-----

FOR -Y6- PLAN SEE RDY SHEET 22

# -Y7-

4/5/2023  
c:\users\mferguson\documents\pwworking\dms42562\R2707D\_RDY\_PEL\_PSH2.dgn  
mferguson

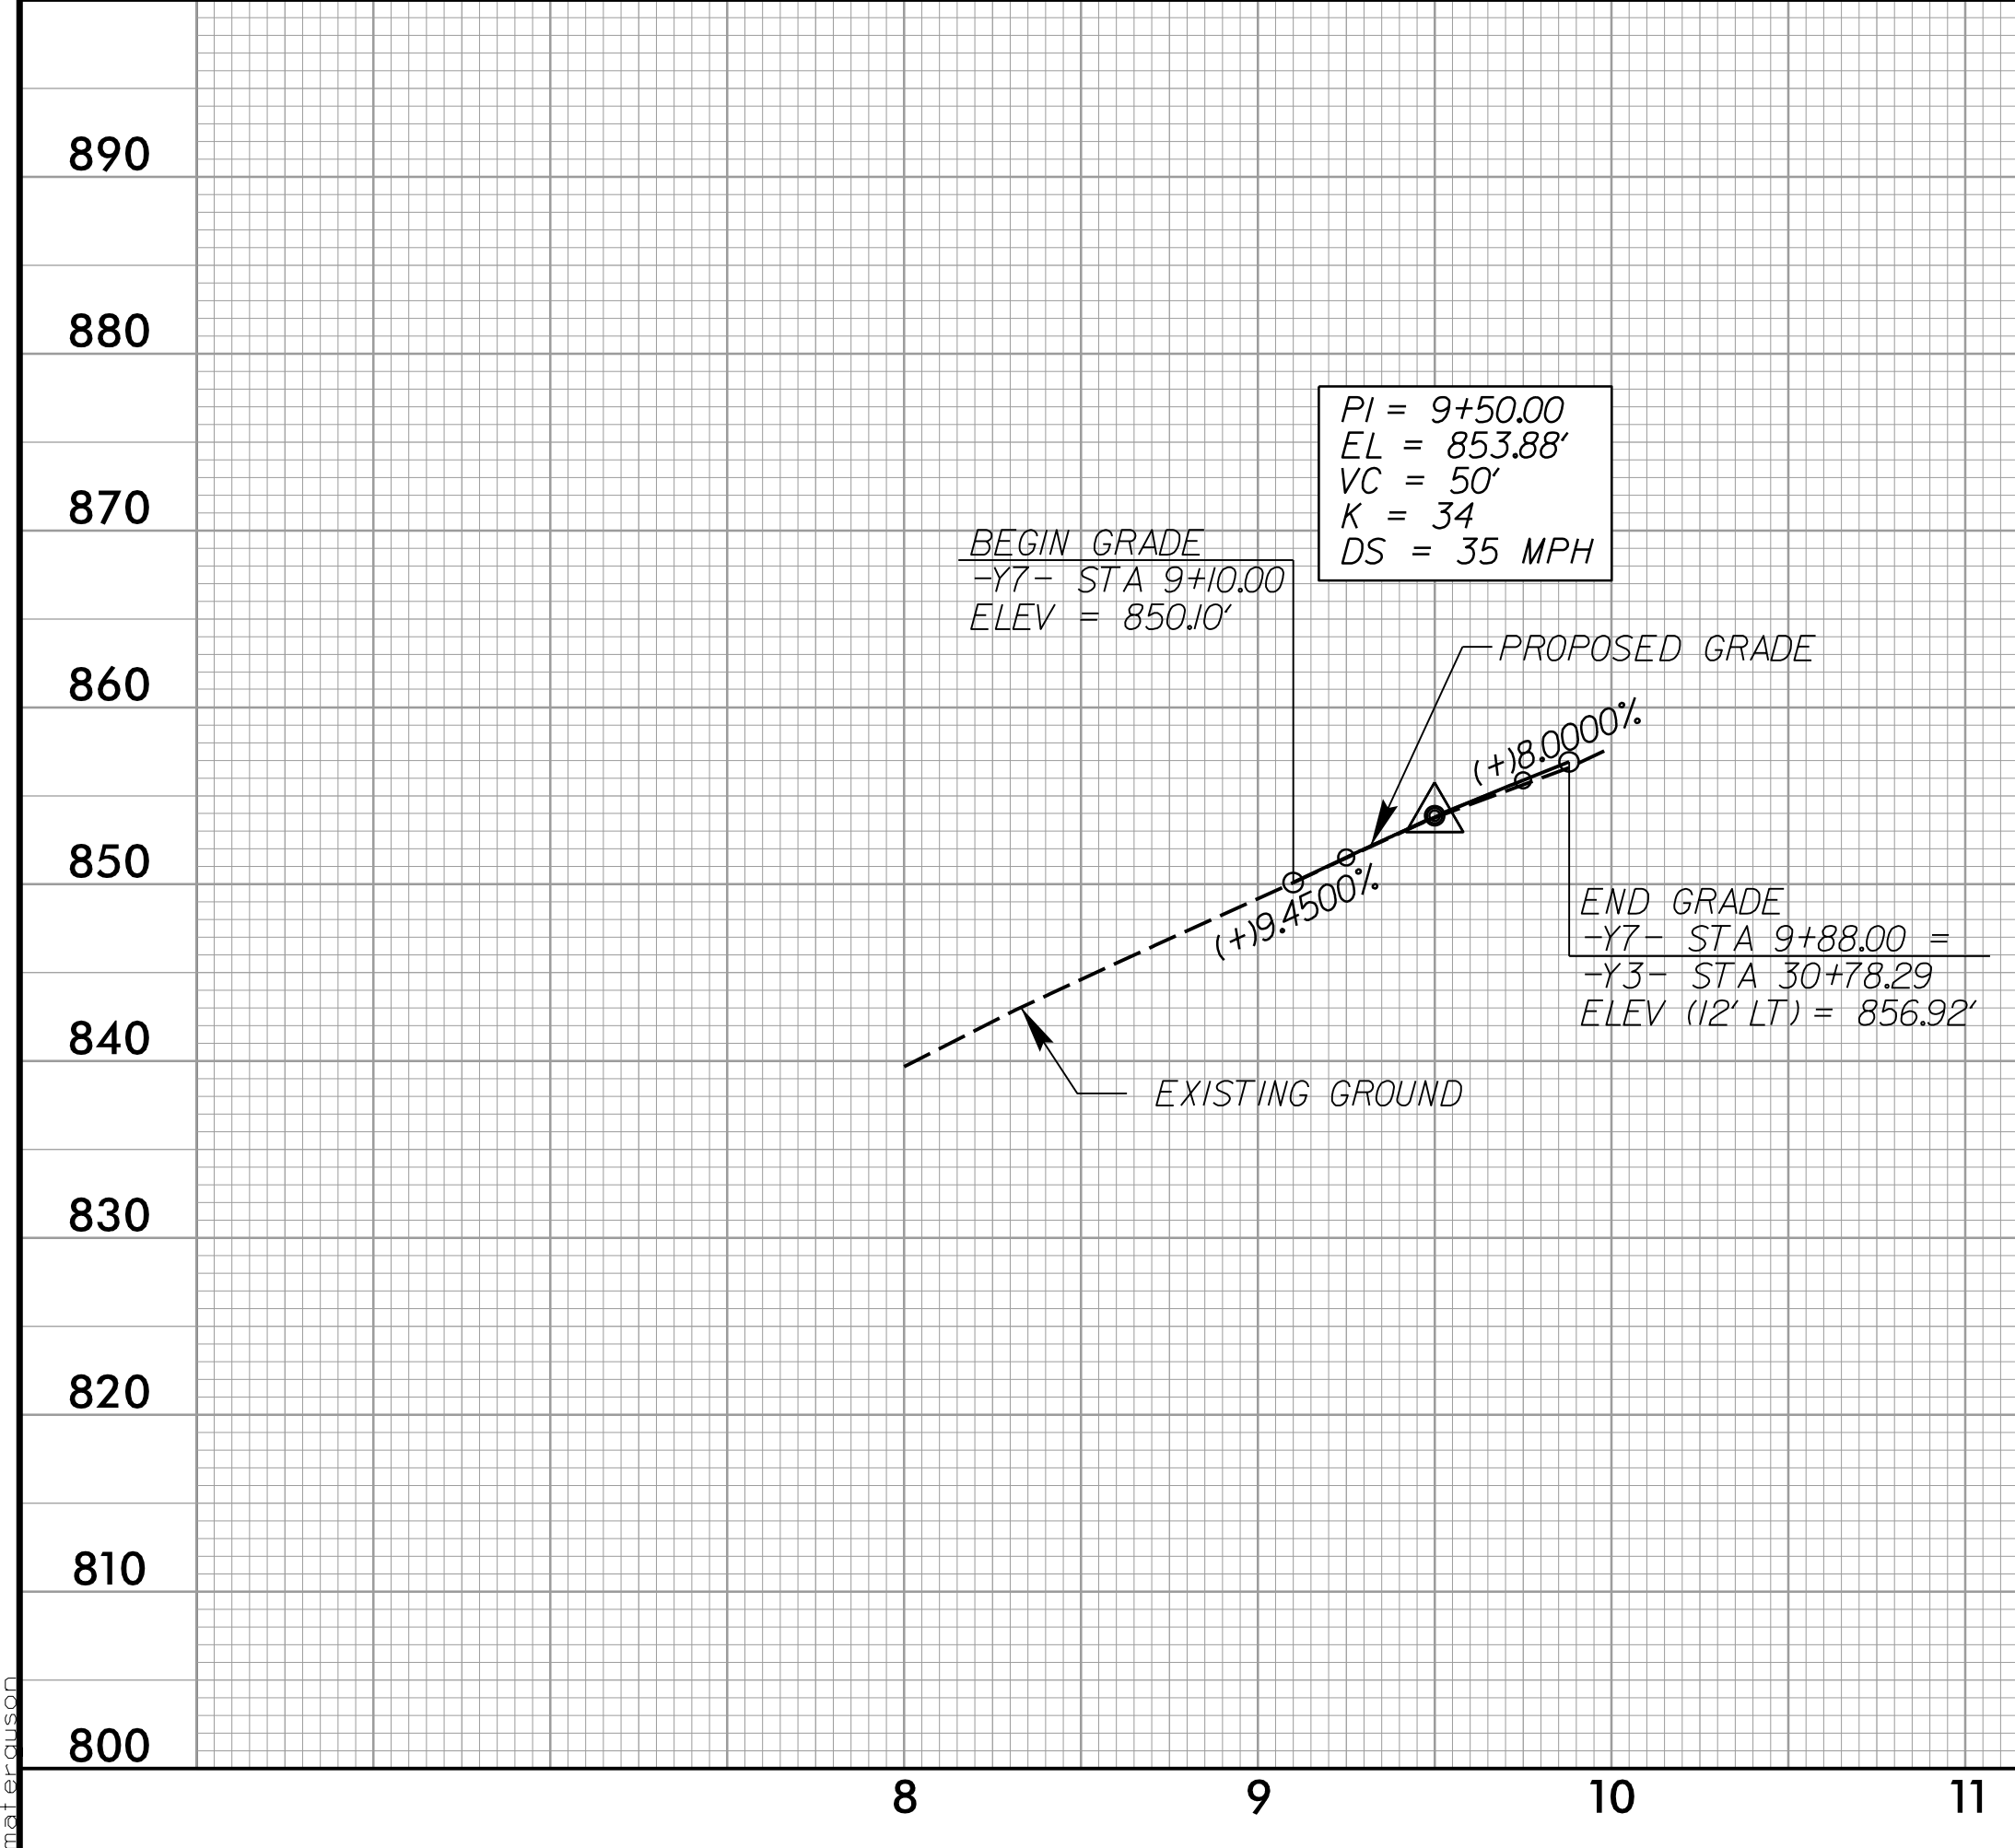

FOR -Y7- PLAN SEE RDY SHEET 25