
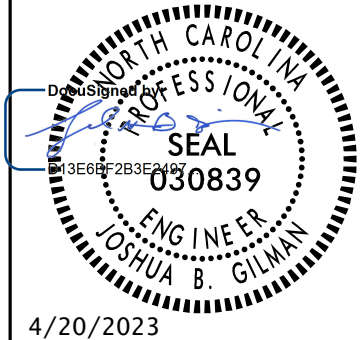
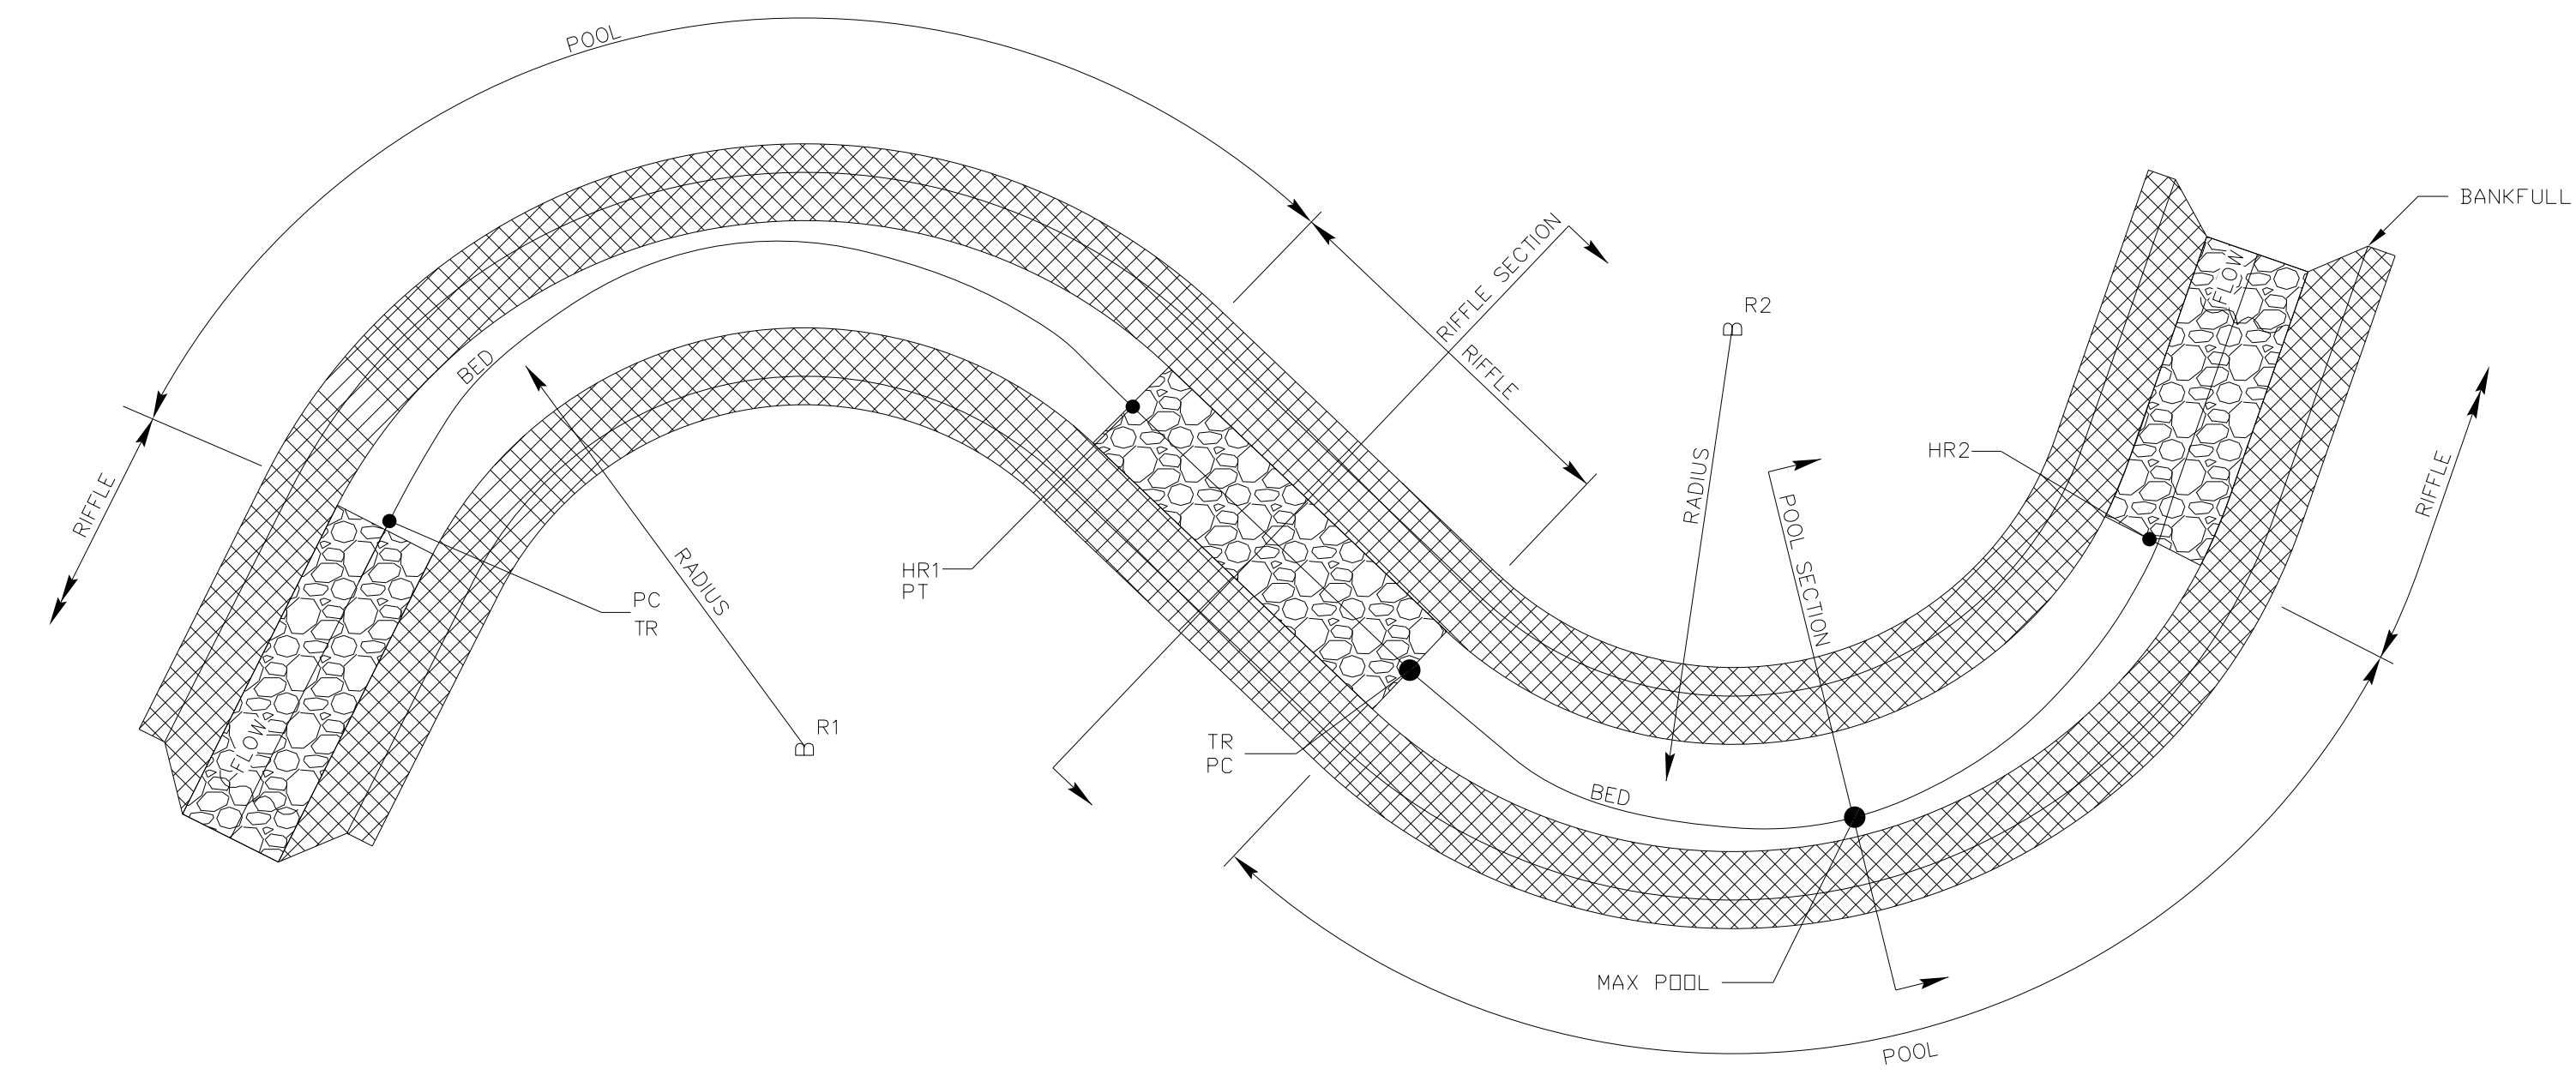


R-2707D CHANNEL RELOCATION CLEVELAND COUNTY

 <p>Stantec Consulting Services Inc. 801 Jones Franklin Road Suite 300 Raleigh, NC 27606 Tel. (919) 851-6866 Fax. (919) 851-7024 www.stantec.com License No. F-0672</p>	PROJECT REFERENCE NO. <i>R-2707D</i>	SHEET NO. <i>NS-2</i>
	DESIGN ENGINEER 	




TYPICAL PLAN

NOTE:
 1. TYPICAL PLAN NOT REFLECTIVE OF ACTUAL DESIGN.
 2. REFER TO PLAN SHEETS FOR SPECIFIC PROPOSED TREATMENTS, GEOMETRY DATA, AND HORIZONTAL PLACEMENT.
 3. REFER TO PROFILE SHEETS FOR VERTICAL PLACEMENT.

NOTE:
 PC: POINT OF CURVATURE
 TR: TAIL OF RIFFLE
 PT: POINT OF TANGENCY
 HR: HEAD OF RIFFLE

REFER TO CHANNEL TYPICAL DETAIL SECTIONS FOR ADDITIONAL INFORMATION

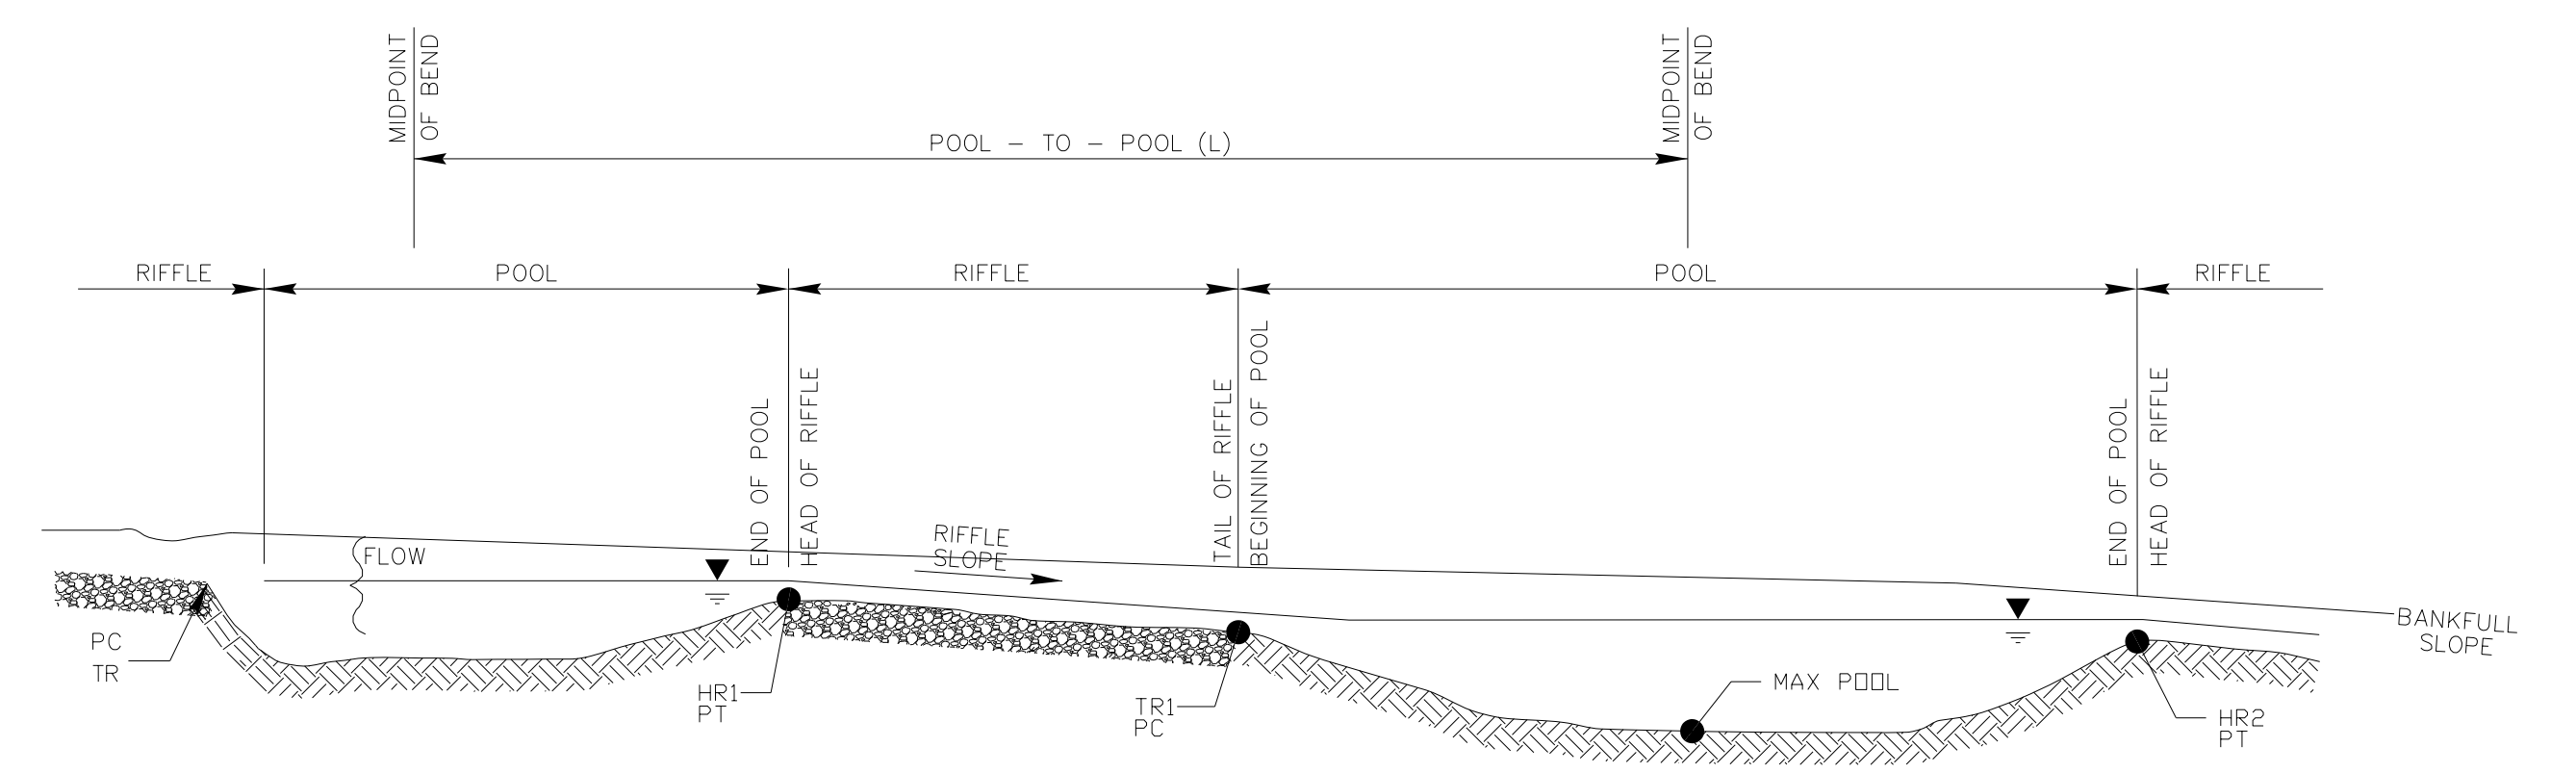

TYPICAL PROFILE

CHANNEL TYPICAL DETAIL-PLAN & PROFILE

NOT TO SCALE