



6/23/16

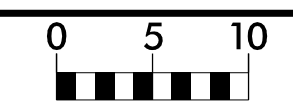


PROJ. REFERENCE NO.	SHEET NO.
R-2707D	NS-23


150 140 130 120 110 100 90 80 70 60 50 40 30 20 10 0 10 20 30 40 50 60 70 80 90 100 110 120 130 140 150

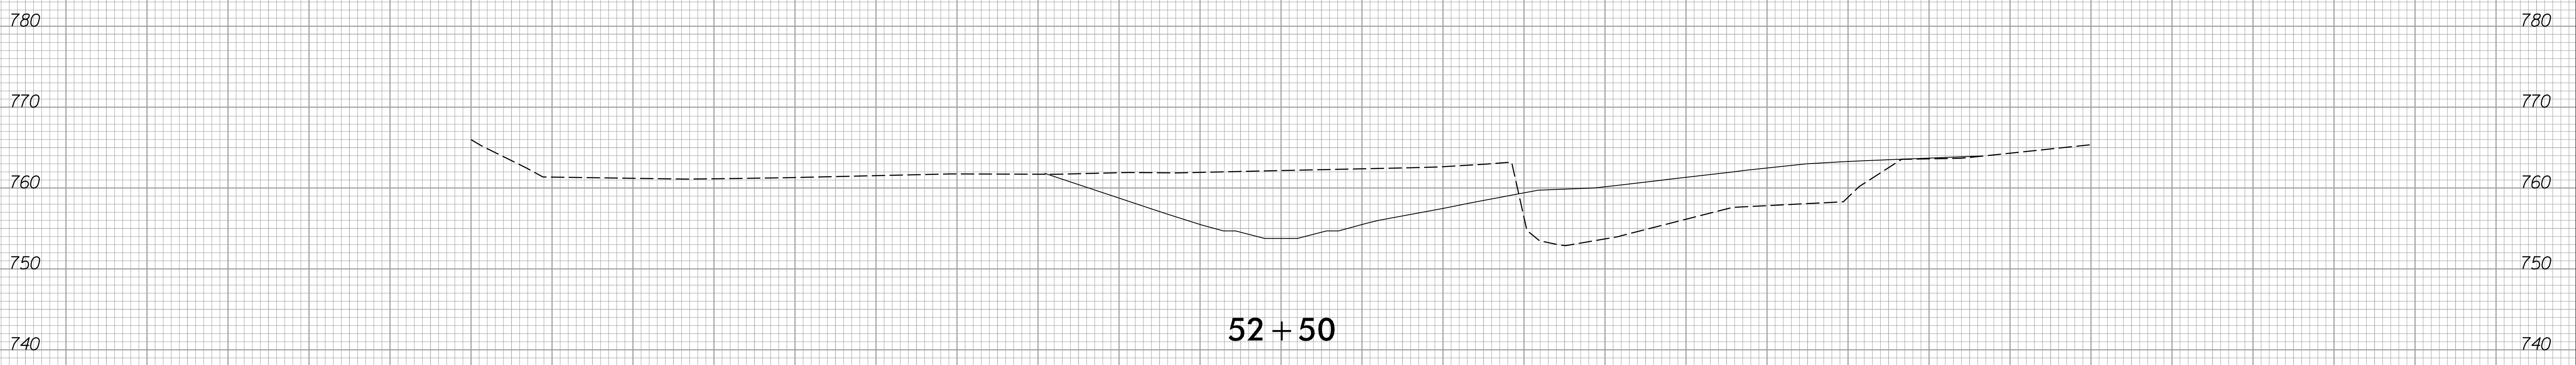

52+50

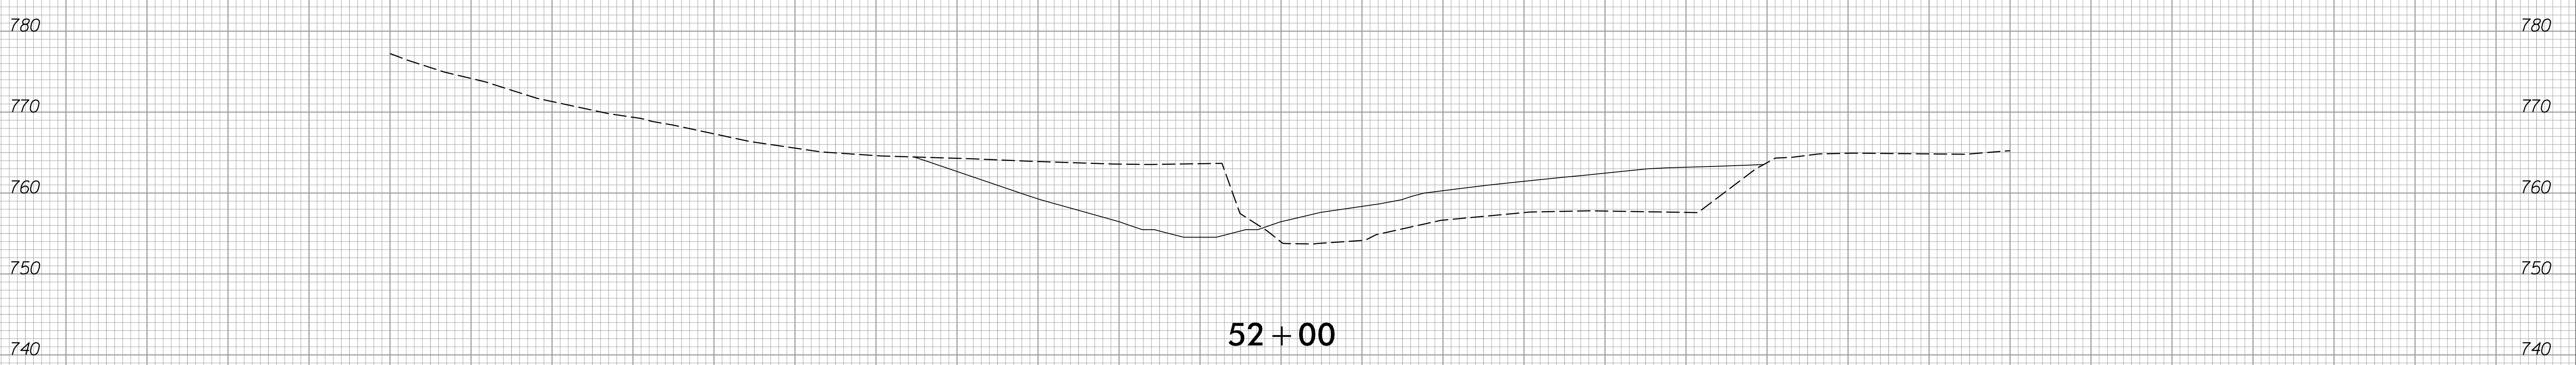

52+00

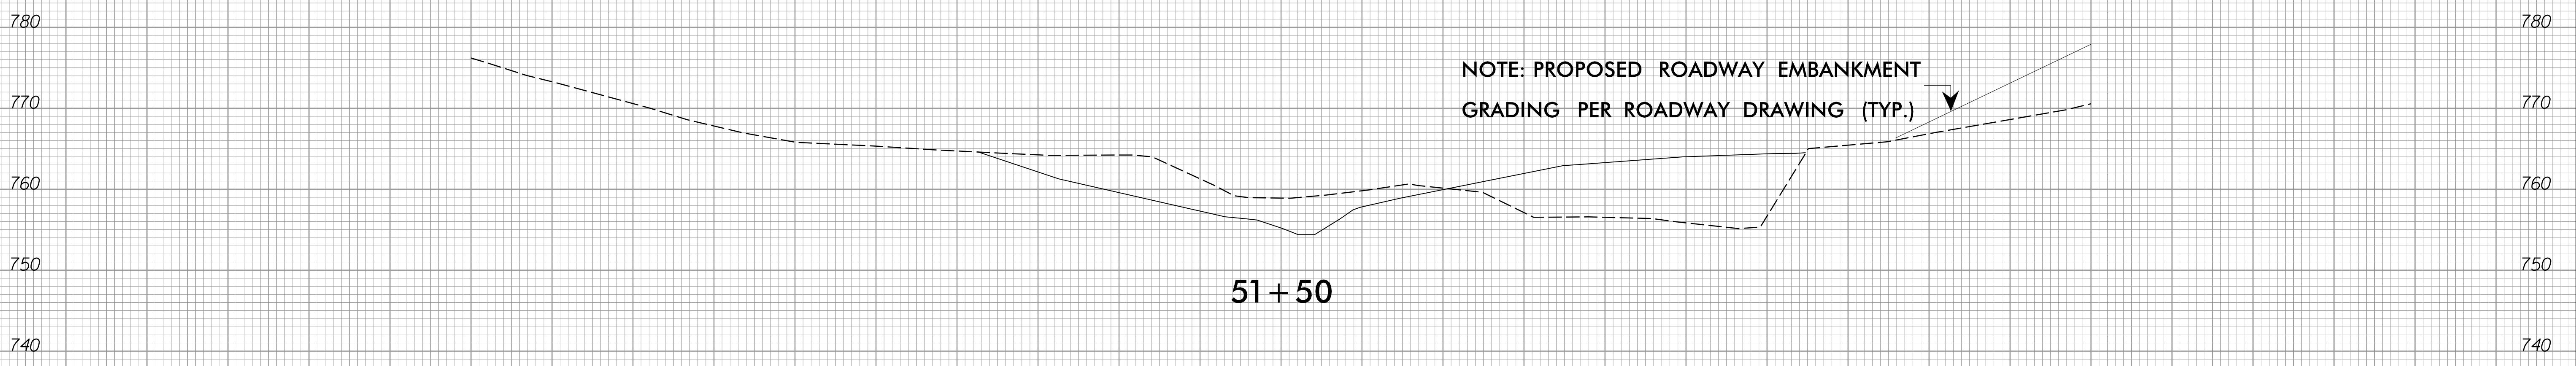

NOTE: PROPOSED ROADWAY EMBANKMENT
GRADING PER ROADWAY DRAWING (TYP.)

51+50

-2A UPPER-

150 140 130 120 110 100 90 80 70 60 50 40 30 20 10 0 10 20 30 40 50 60 70 80 90 100 110 120 130 140 150

3/10/2023
c:\users\mferguson\documents\working\00118711\R2707D_NEU_NS-12XSEC.dgn
mferguson