

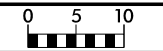
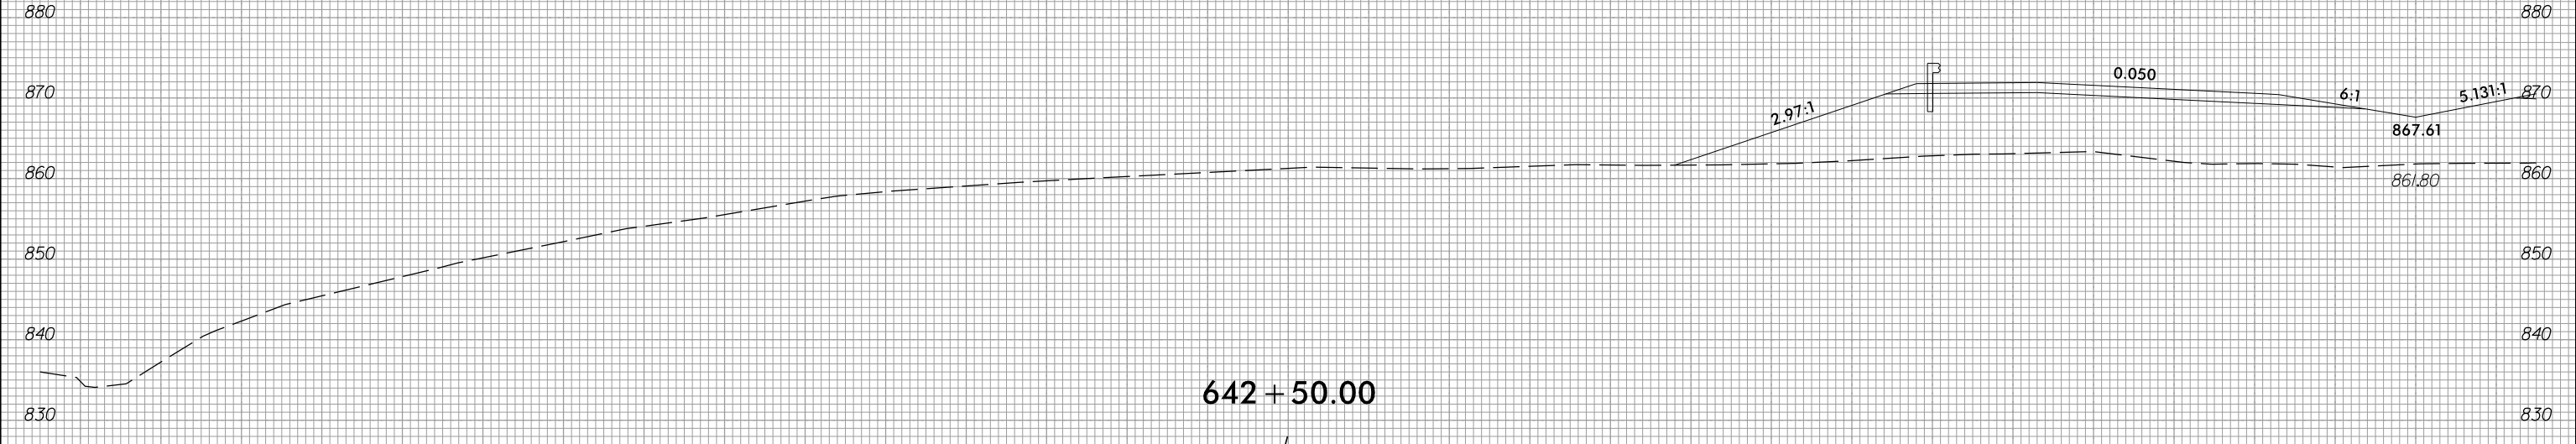


6/23/16

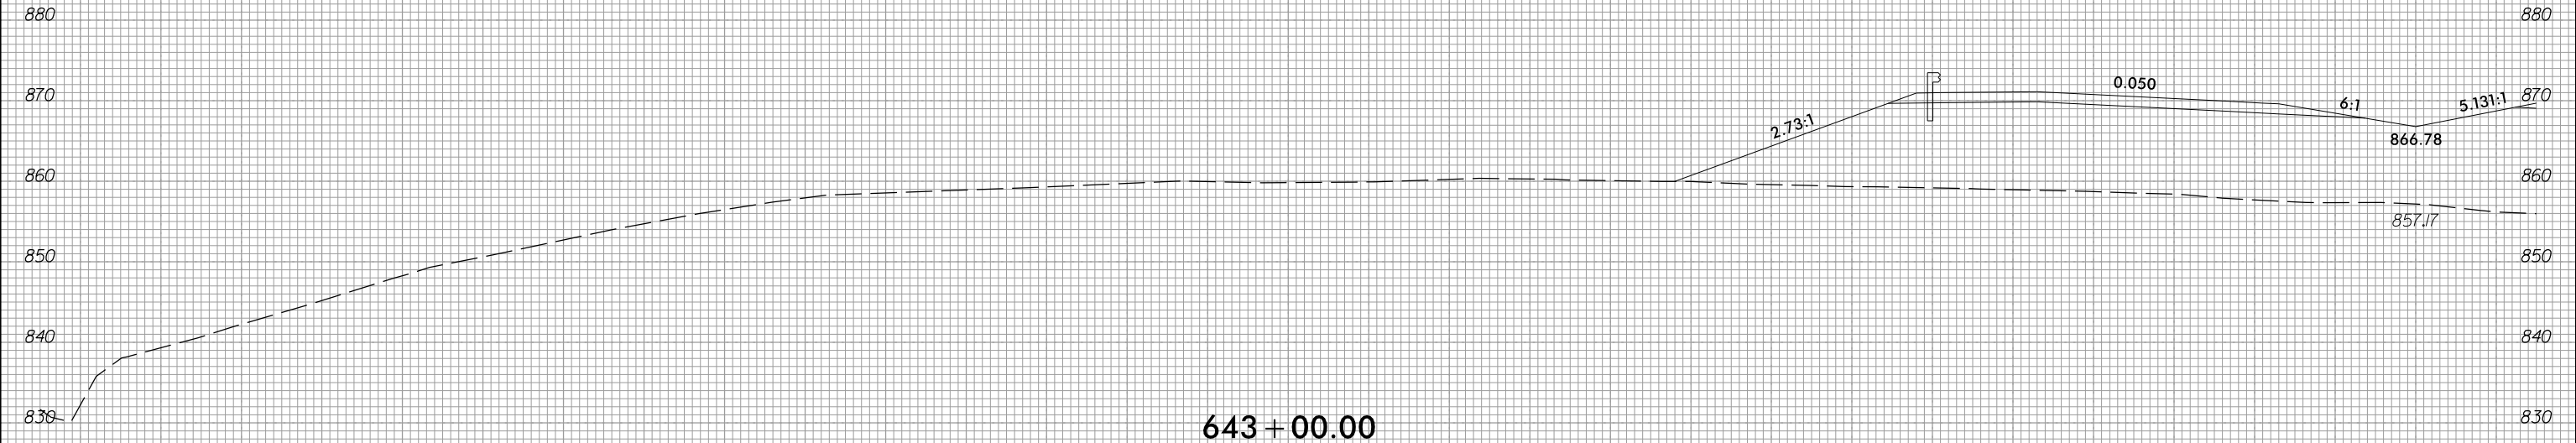

PROJ. REFERENCE NO.	SHEET NO.
R-2707D	X-6

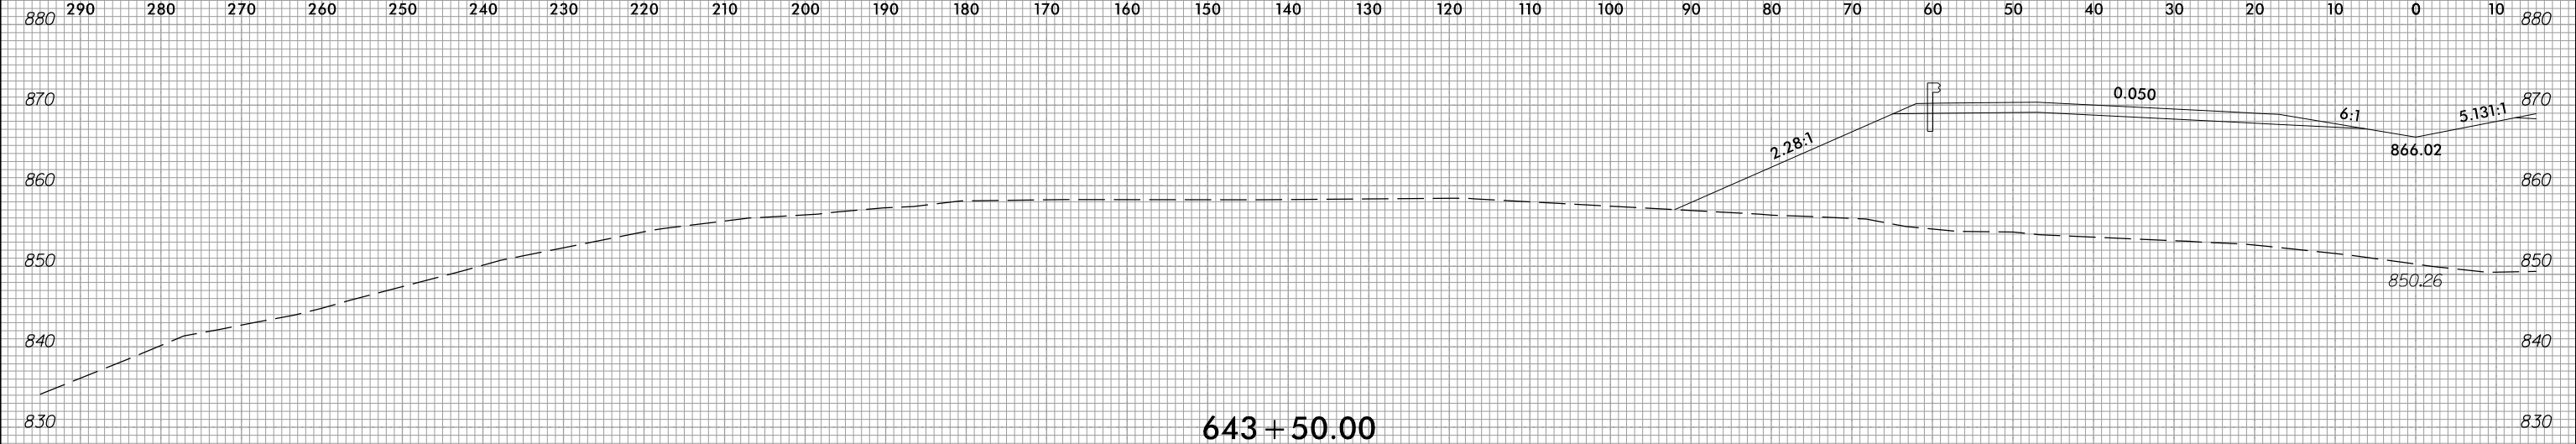

c:\users\mferguson\documents\pw\_working\0103669\R2707D\_PDY\_XPL\_L.L.T.dgn  
mferguson

