


6/23/16

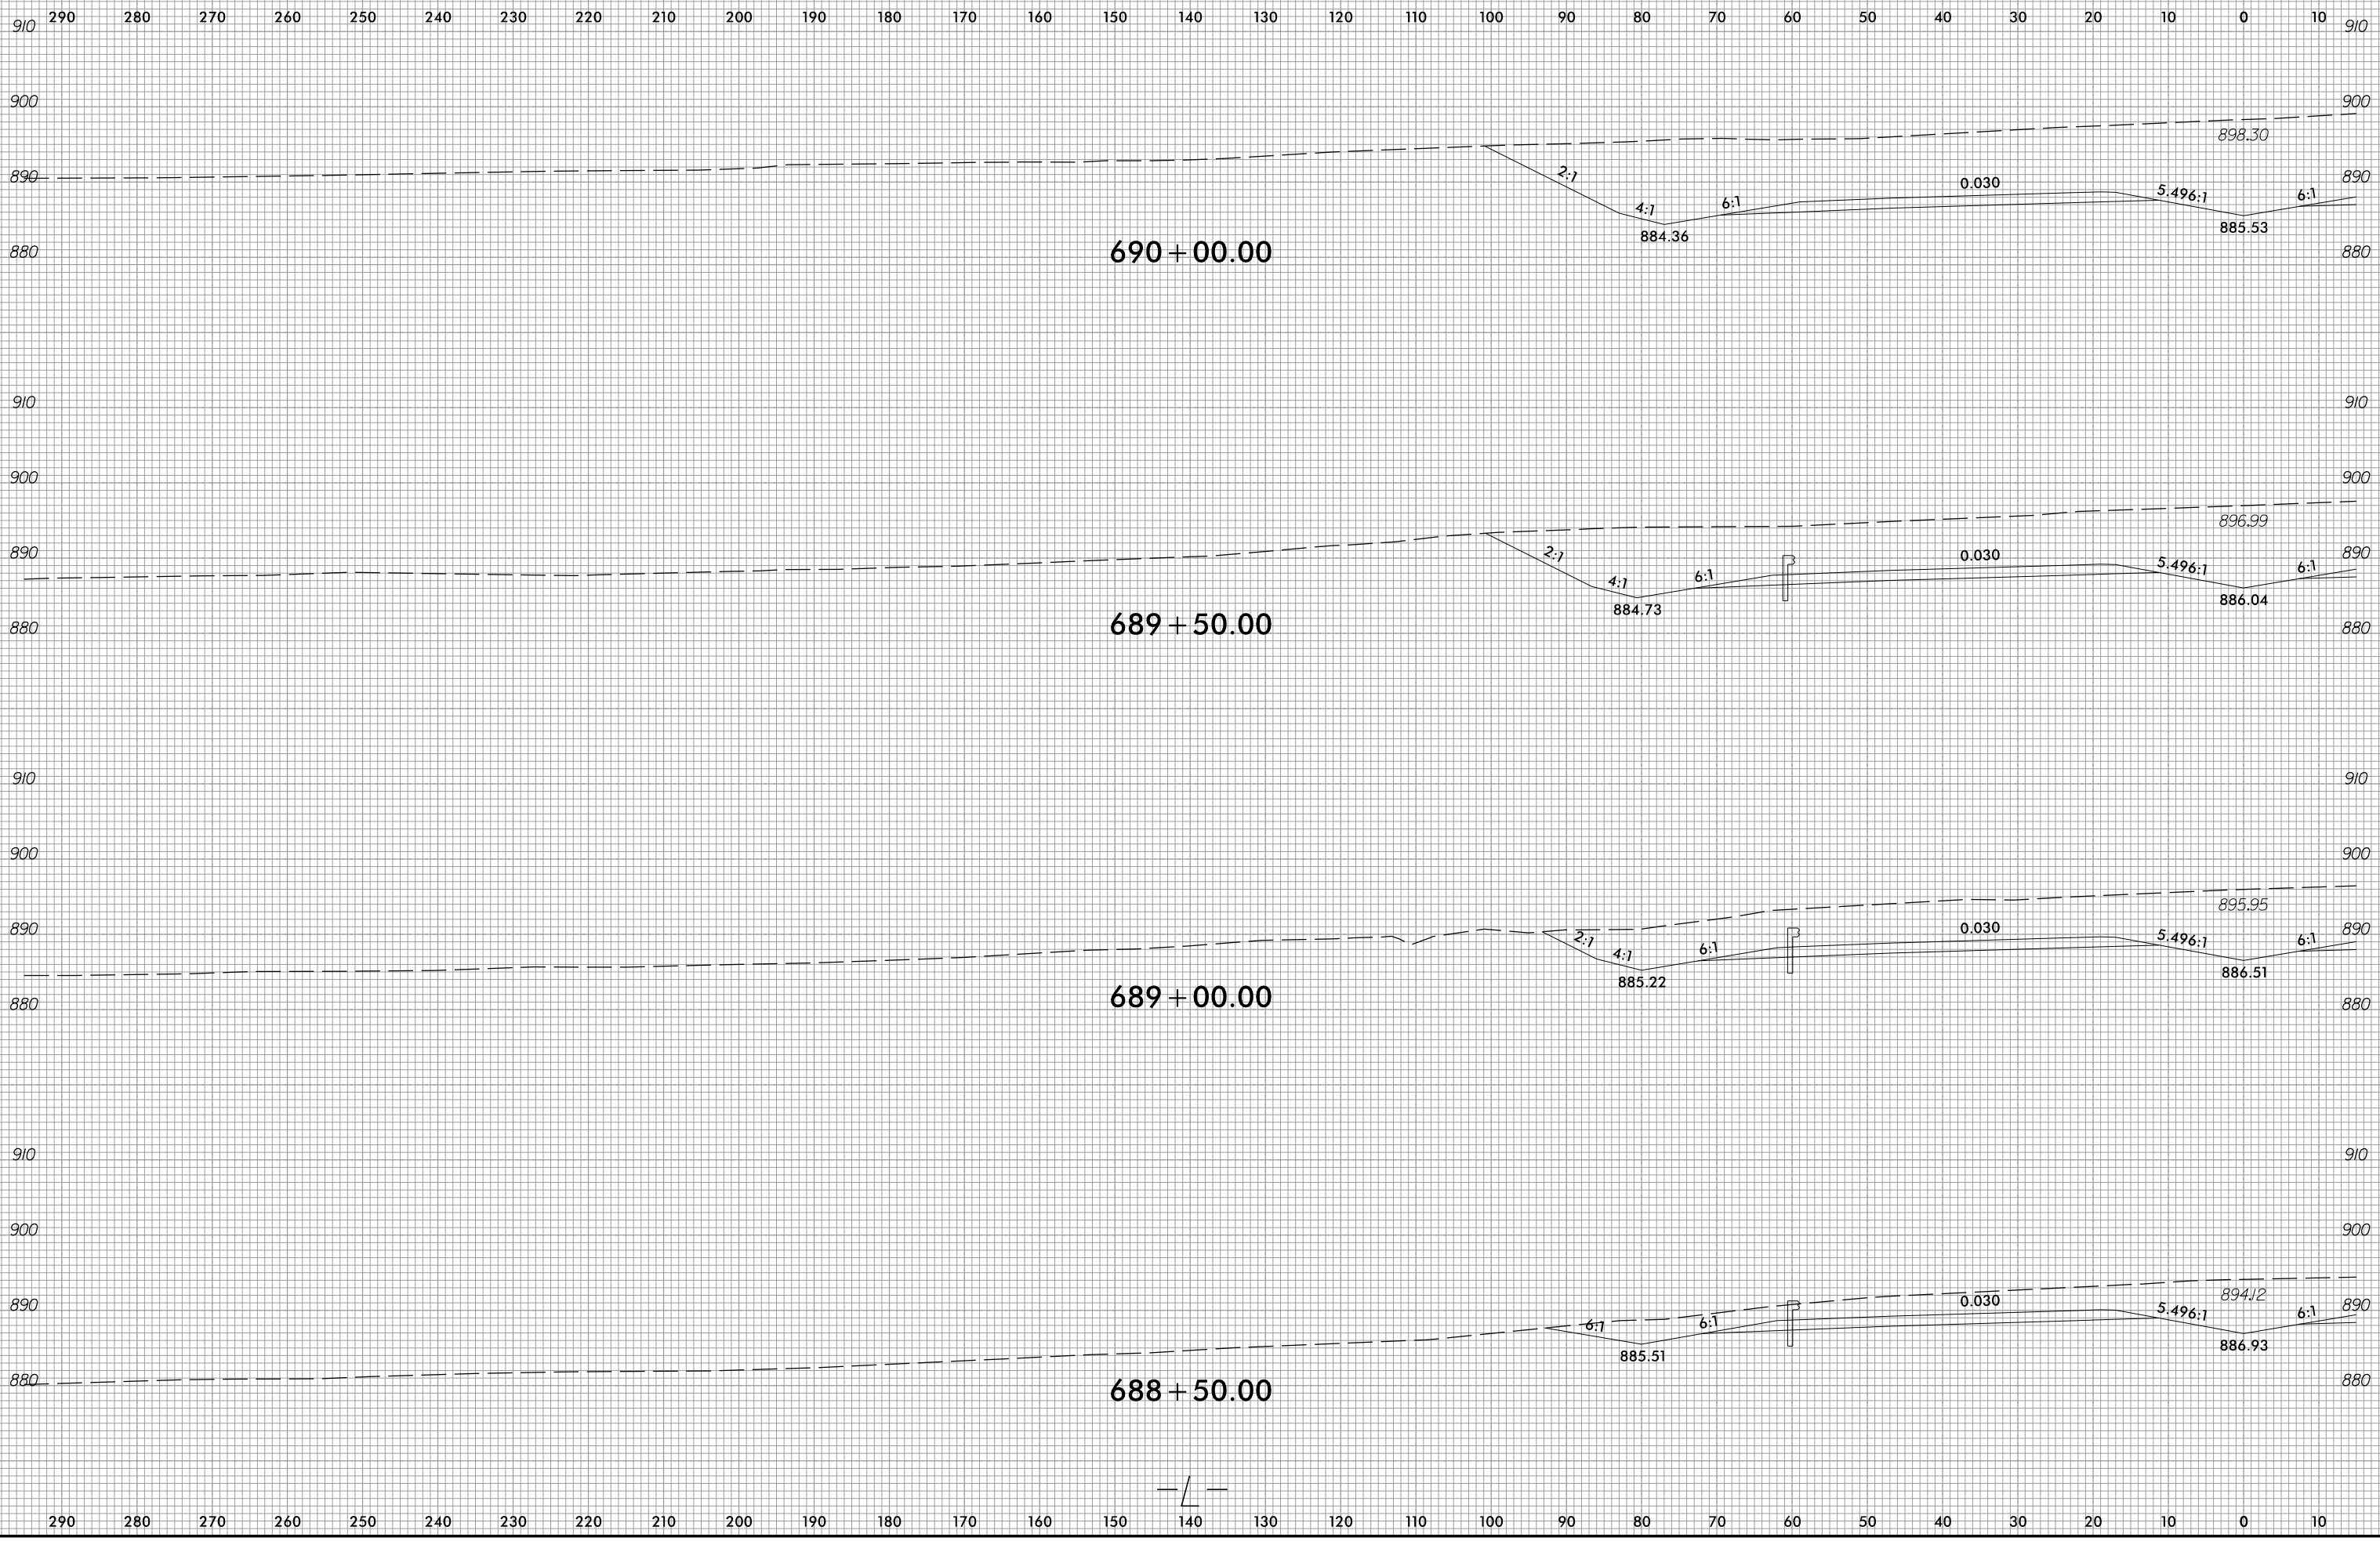

PROJ. REFERENCE NO.  
R-2707D

SHEET NO.  
X-40



2/21/2023  
c:\users\mferguson\documents\pwworking\0103669\R2707D\_P0Y\_XPL\_L.L.T.dgn  
mferguson