


6/23/16

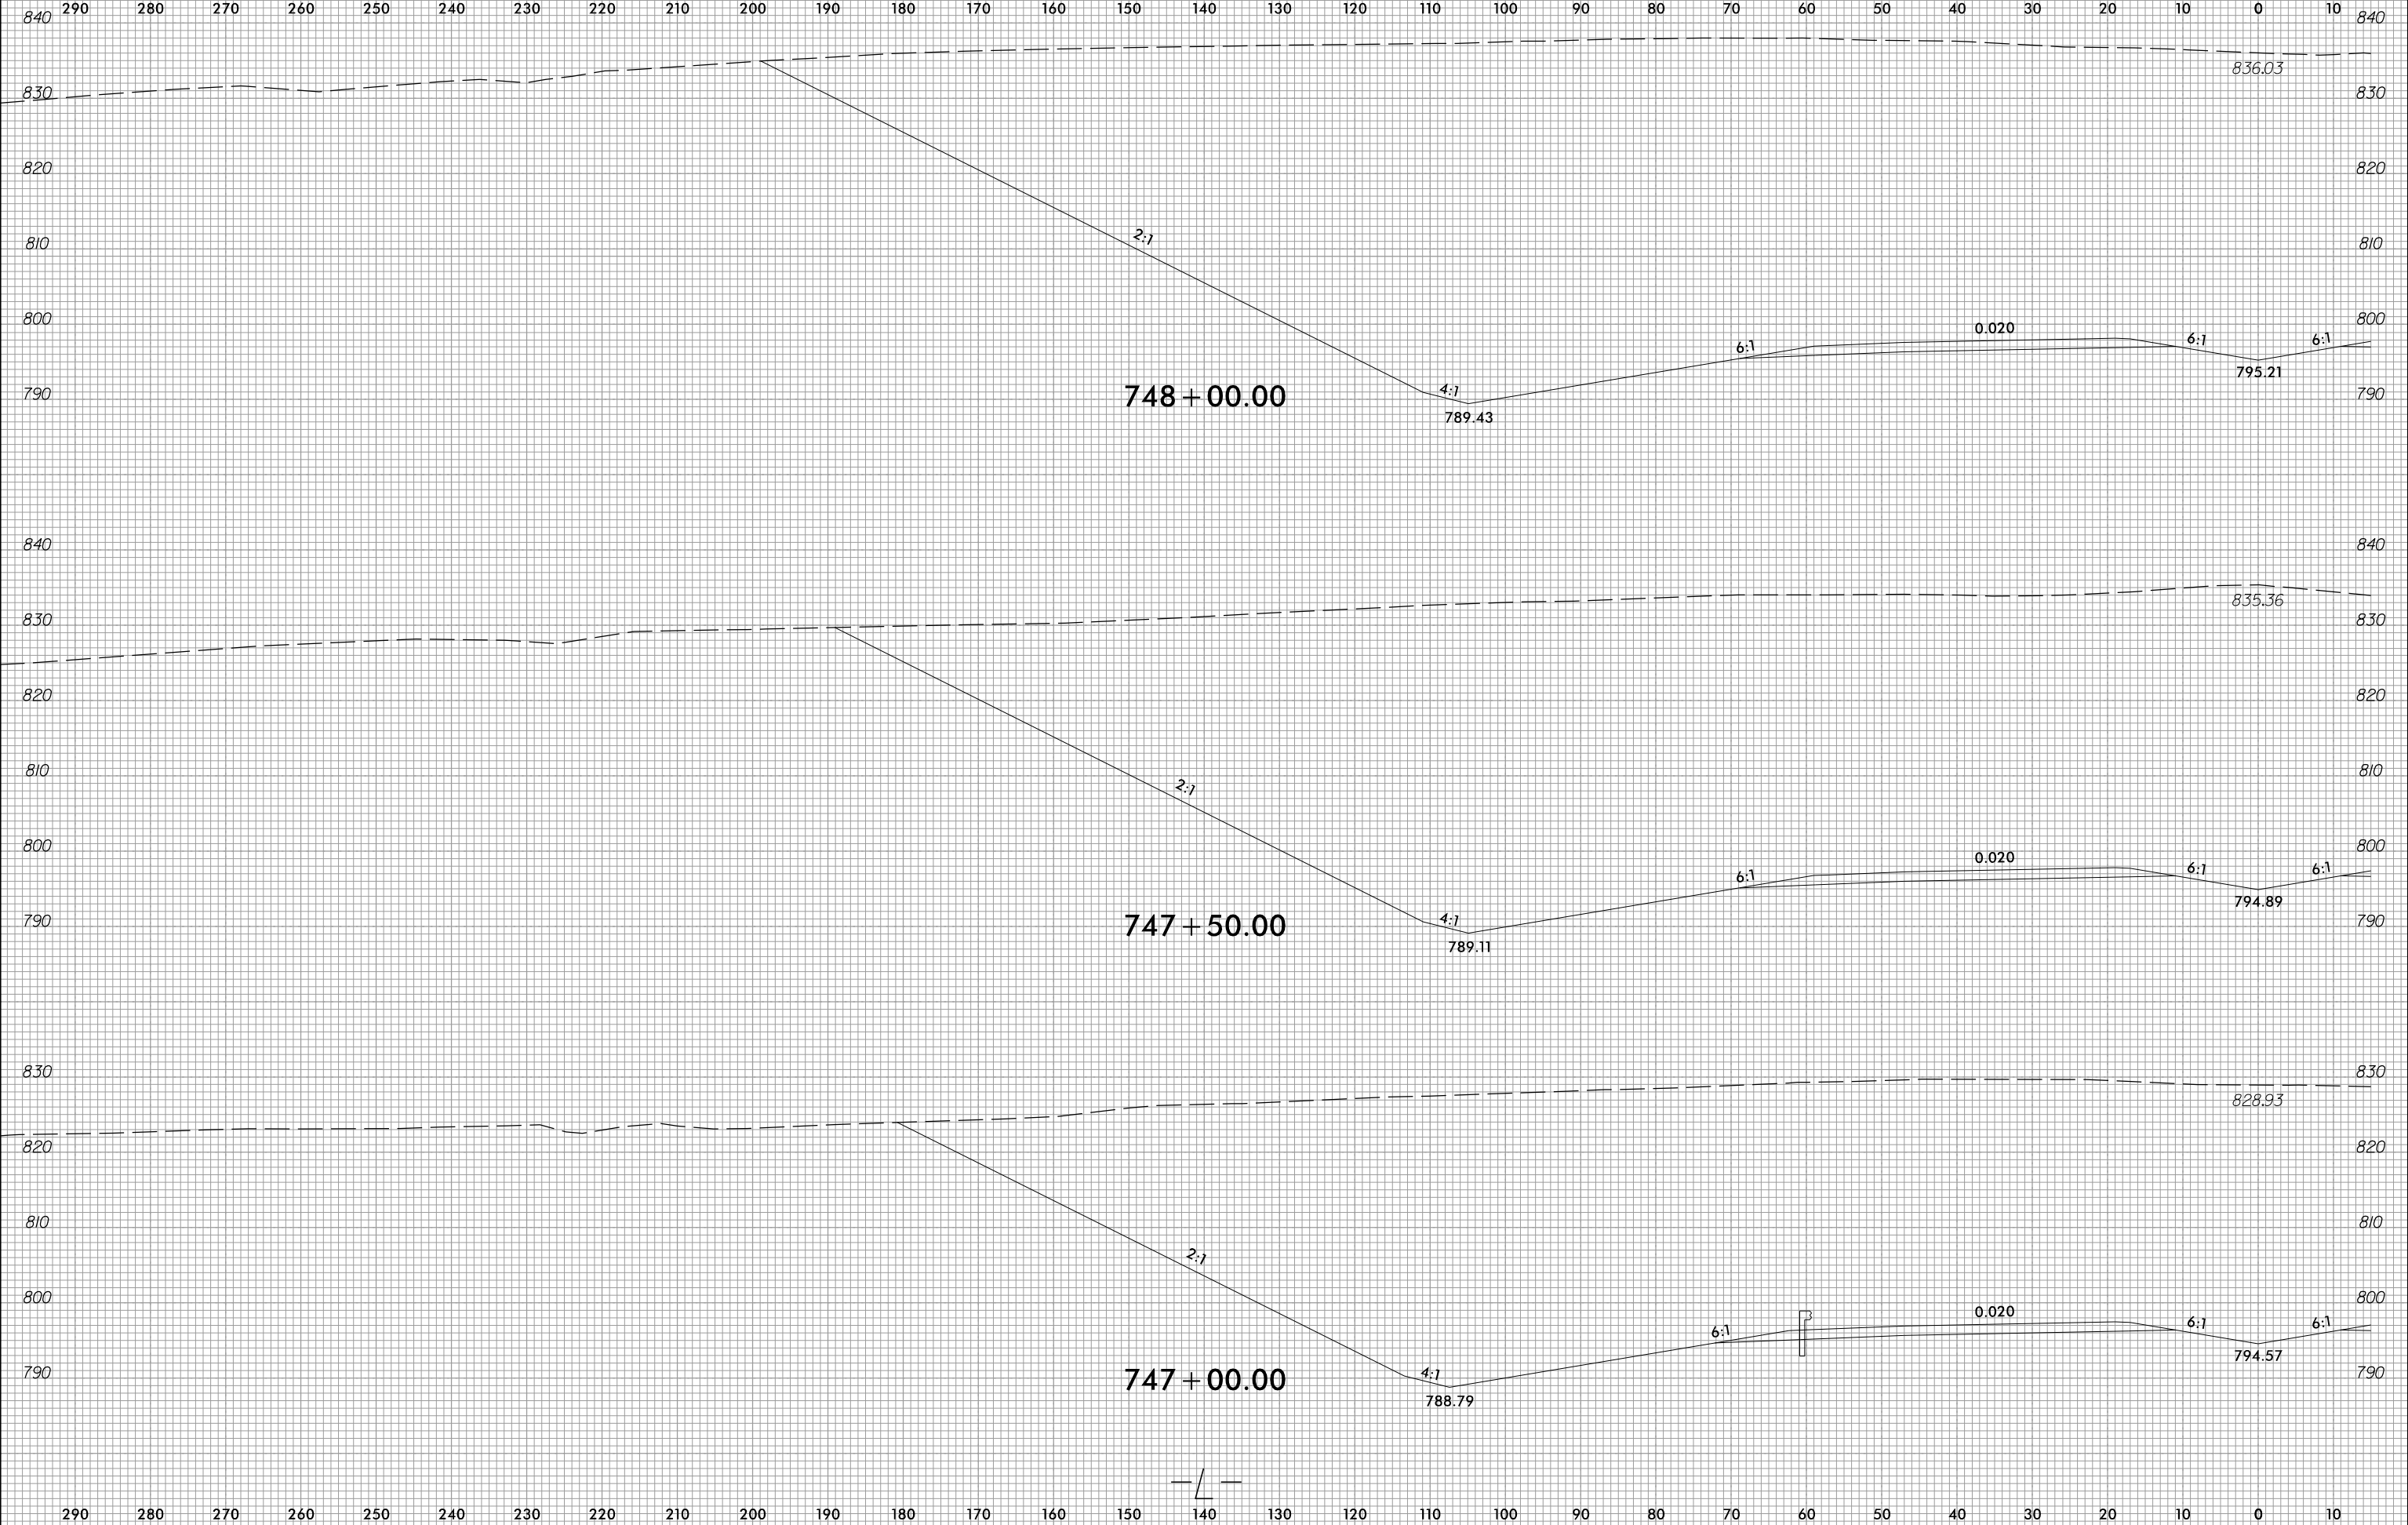

PROJ. REFERENCE NO.	SHEET NO.
R-2707D	X-88



2/21/2023  
c:\users\mferguson\documents\pwworking\0103669\R2707D\_FDY\_XPL\_L.L.T.dgn  
mferguson