


6/23/16

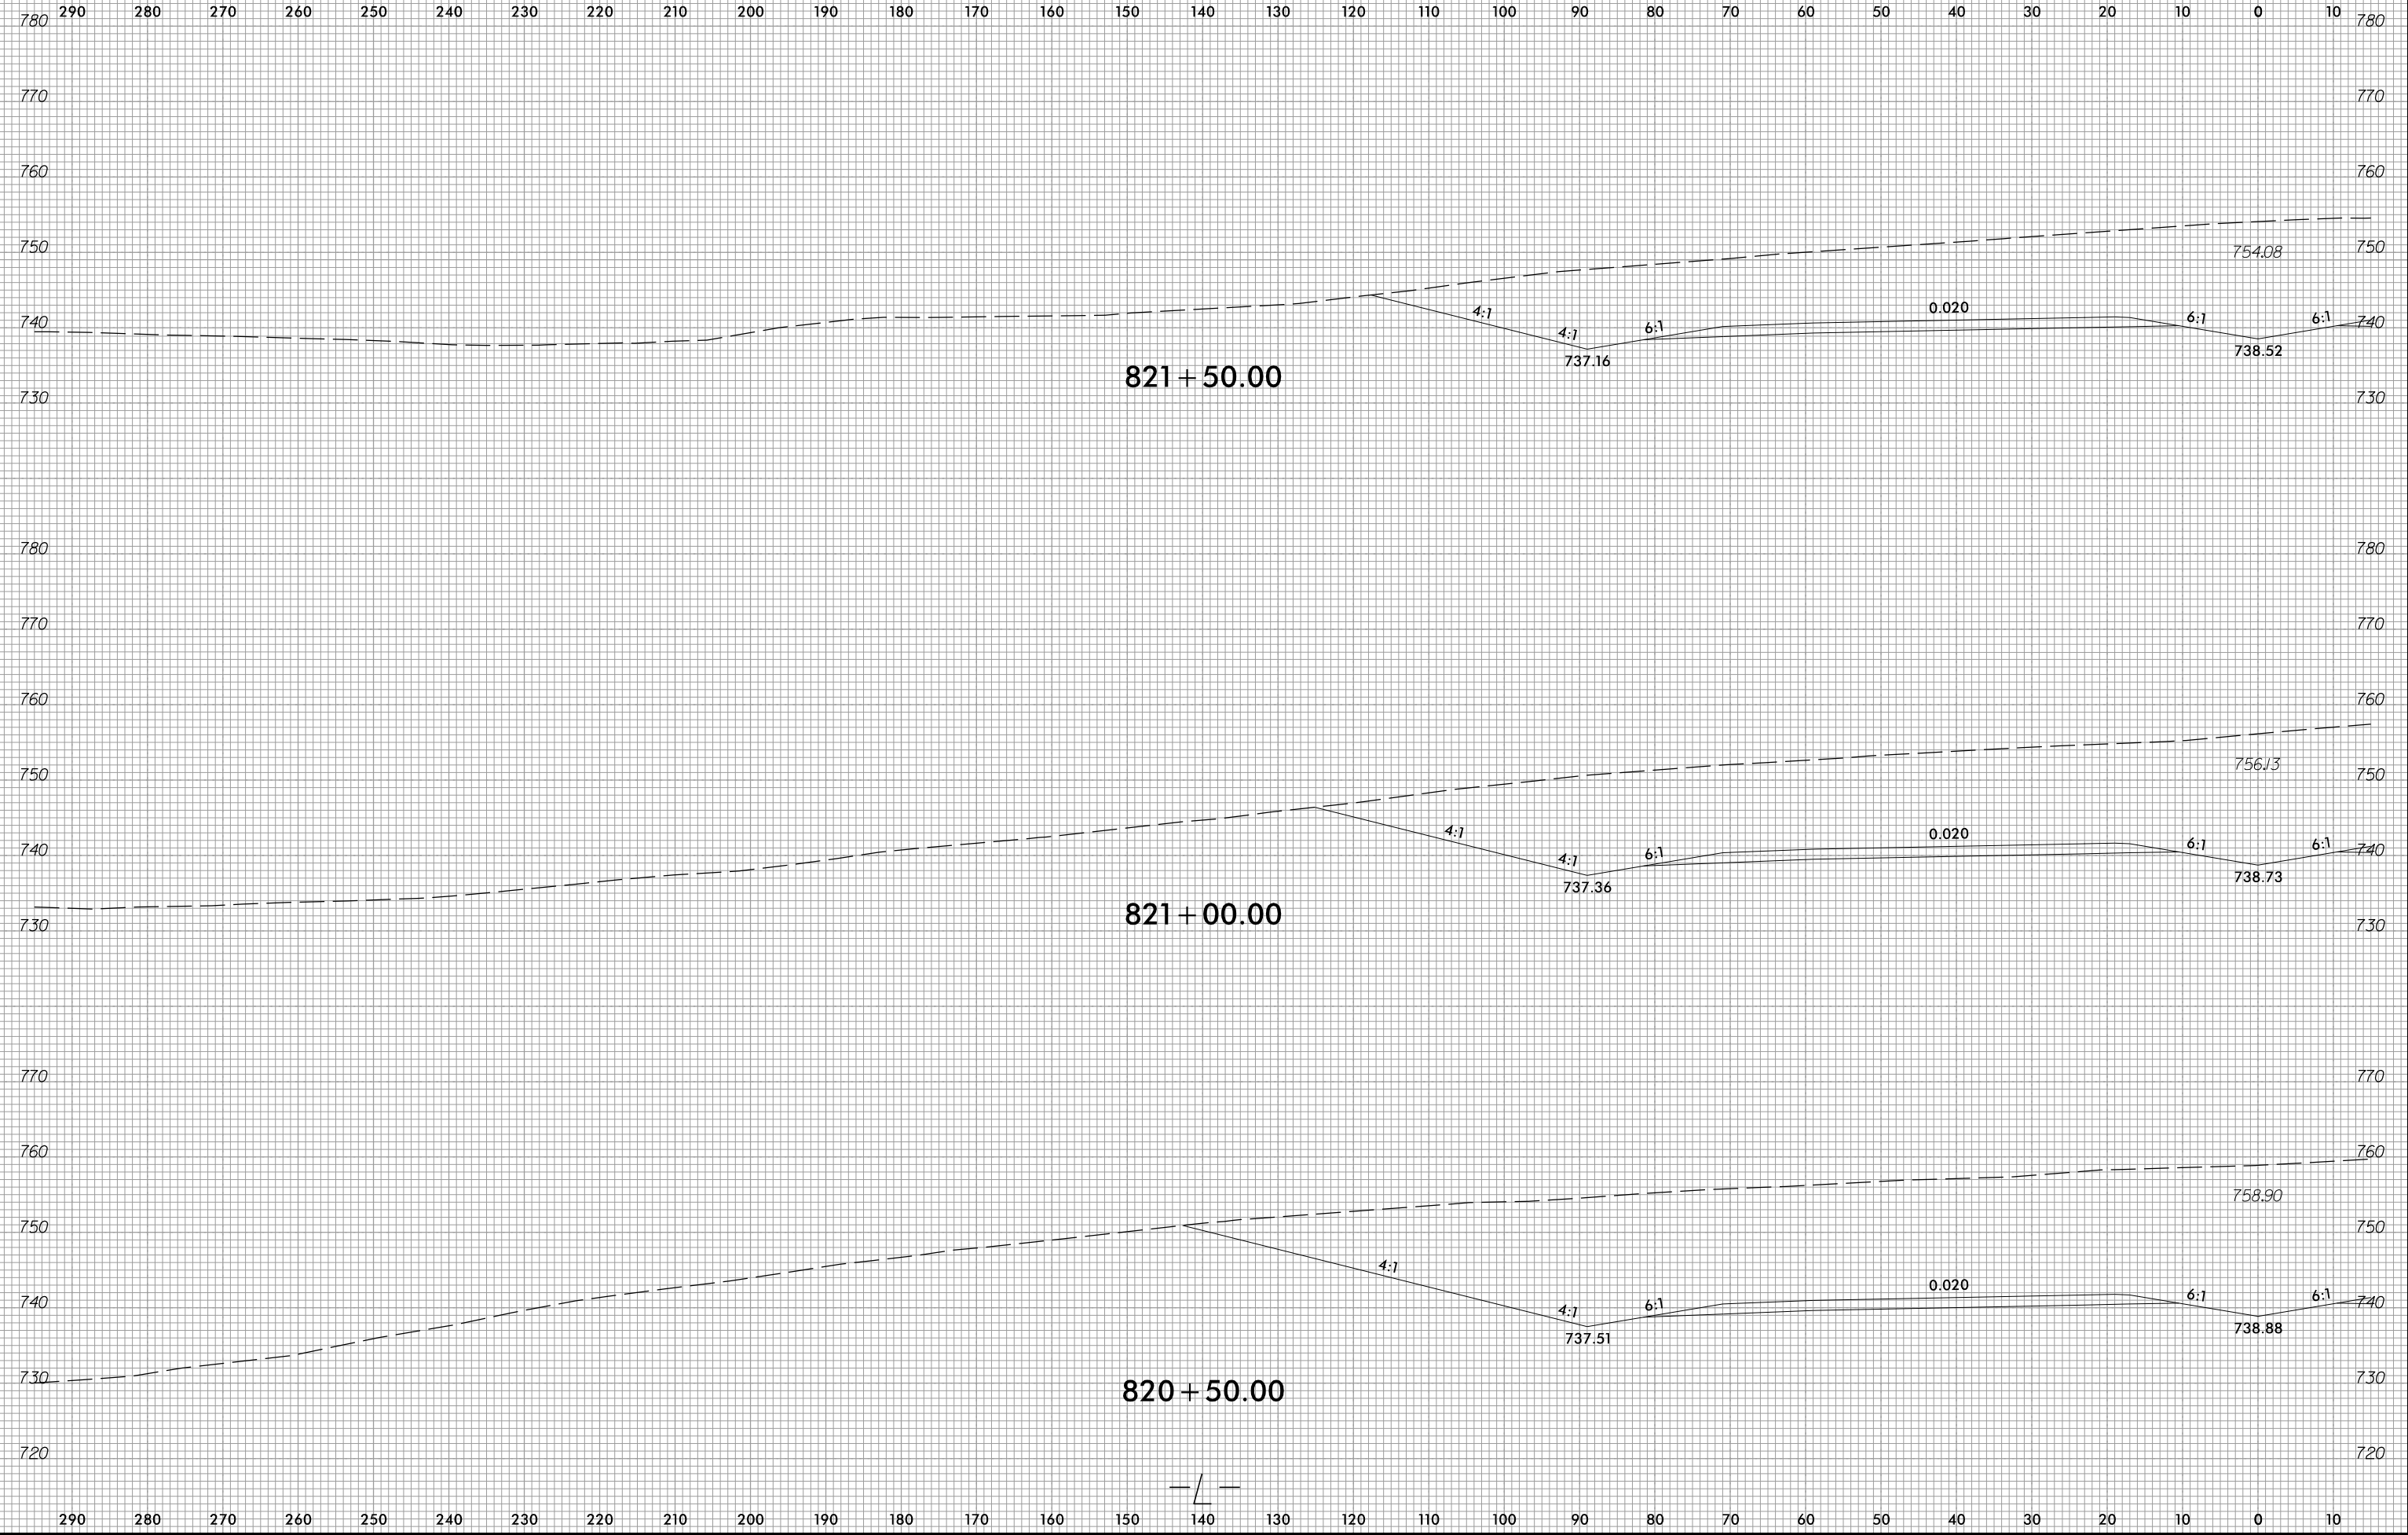

PROJ. REFERENCE NO.	SHEET NO.
R-2707D	X-153



2/21/2023 c:\users\mferguson\documents\pwworking\0103669\R2707D_P0Y_XPL_L.L.T.dgn mferguson