


6/23/16



PROJ. REFERENCE NO.	SHEET NO.
R-2707D	X-158

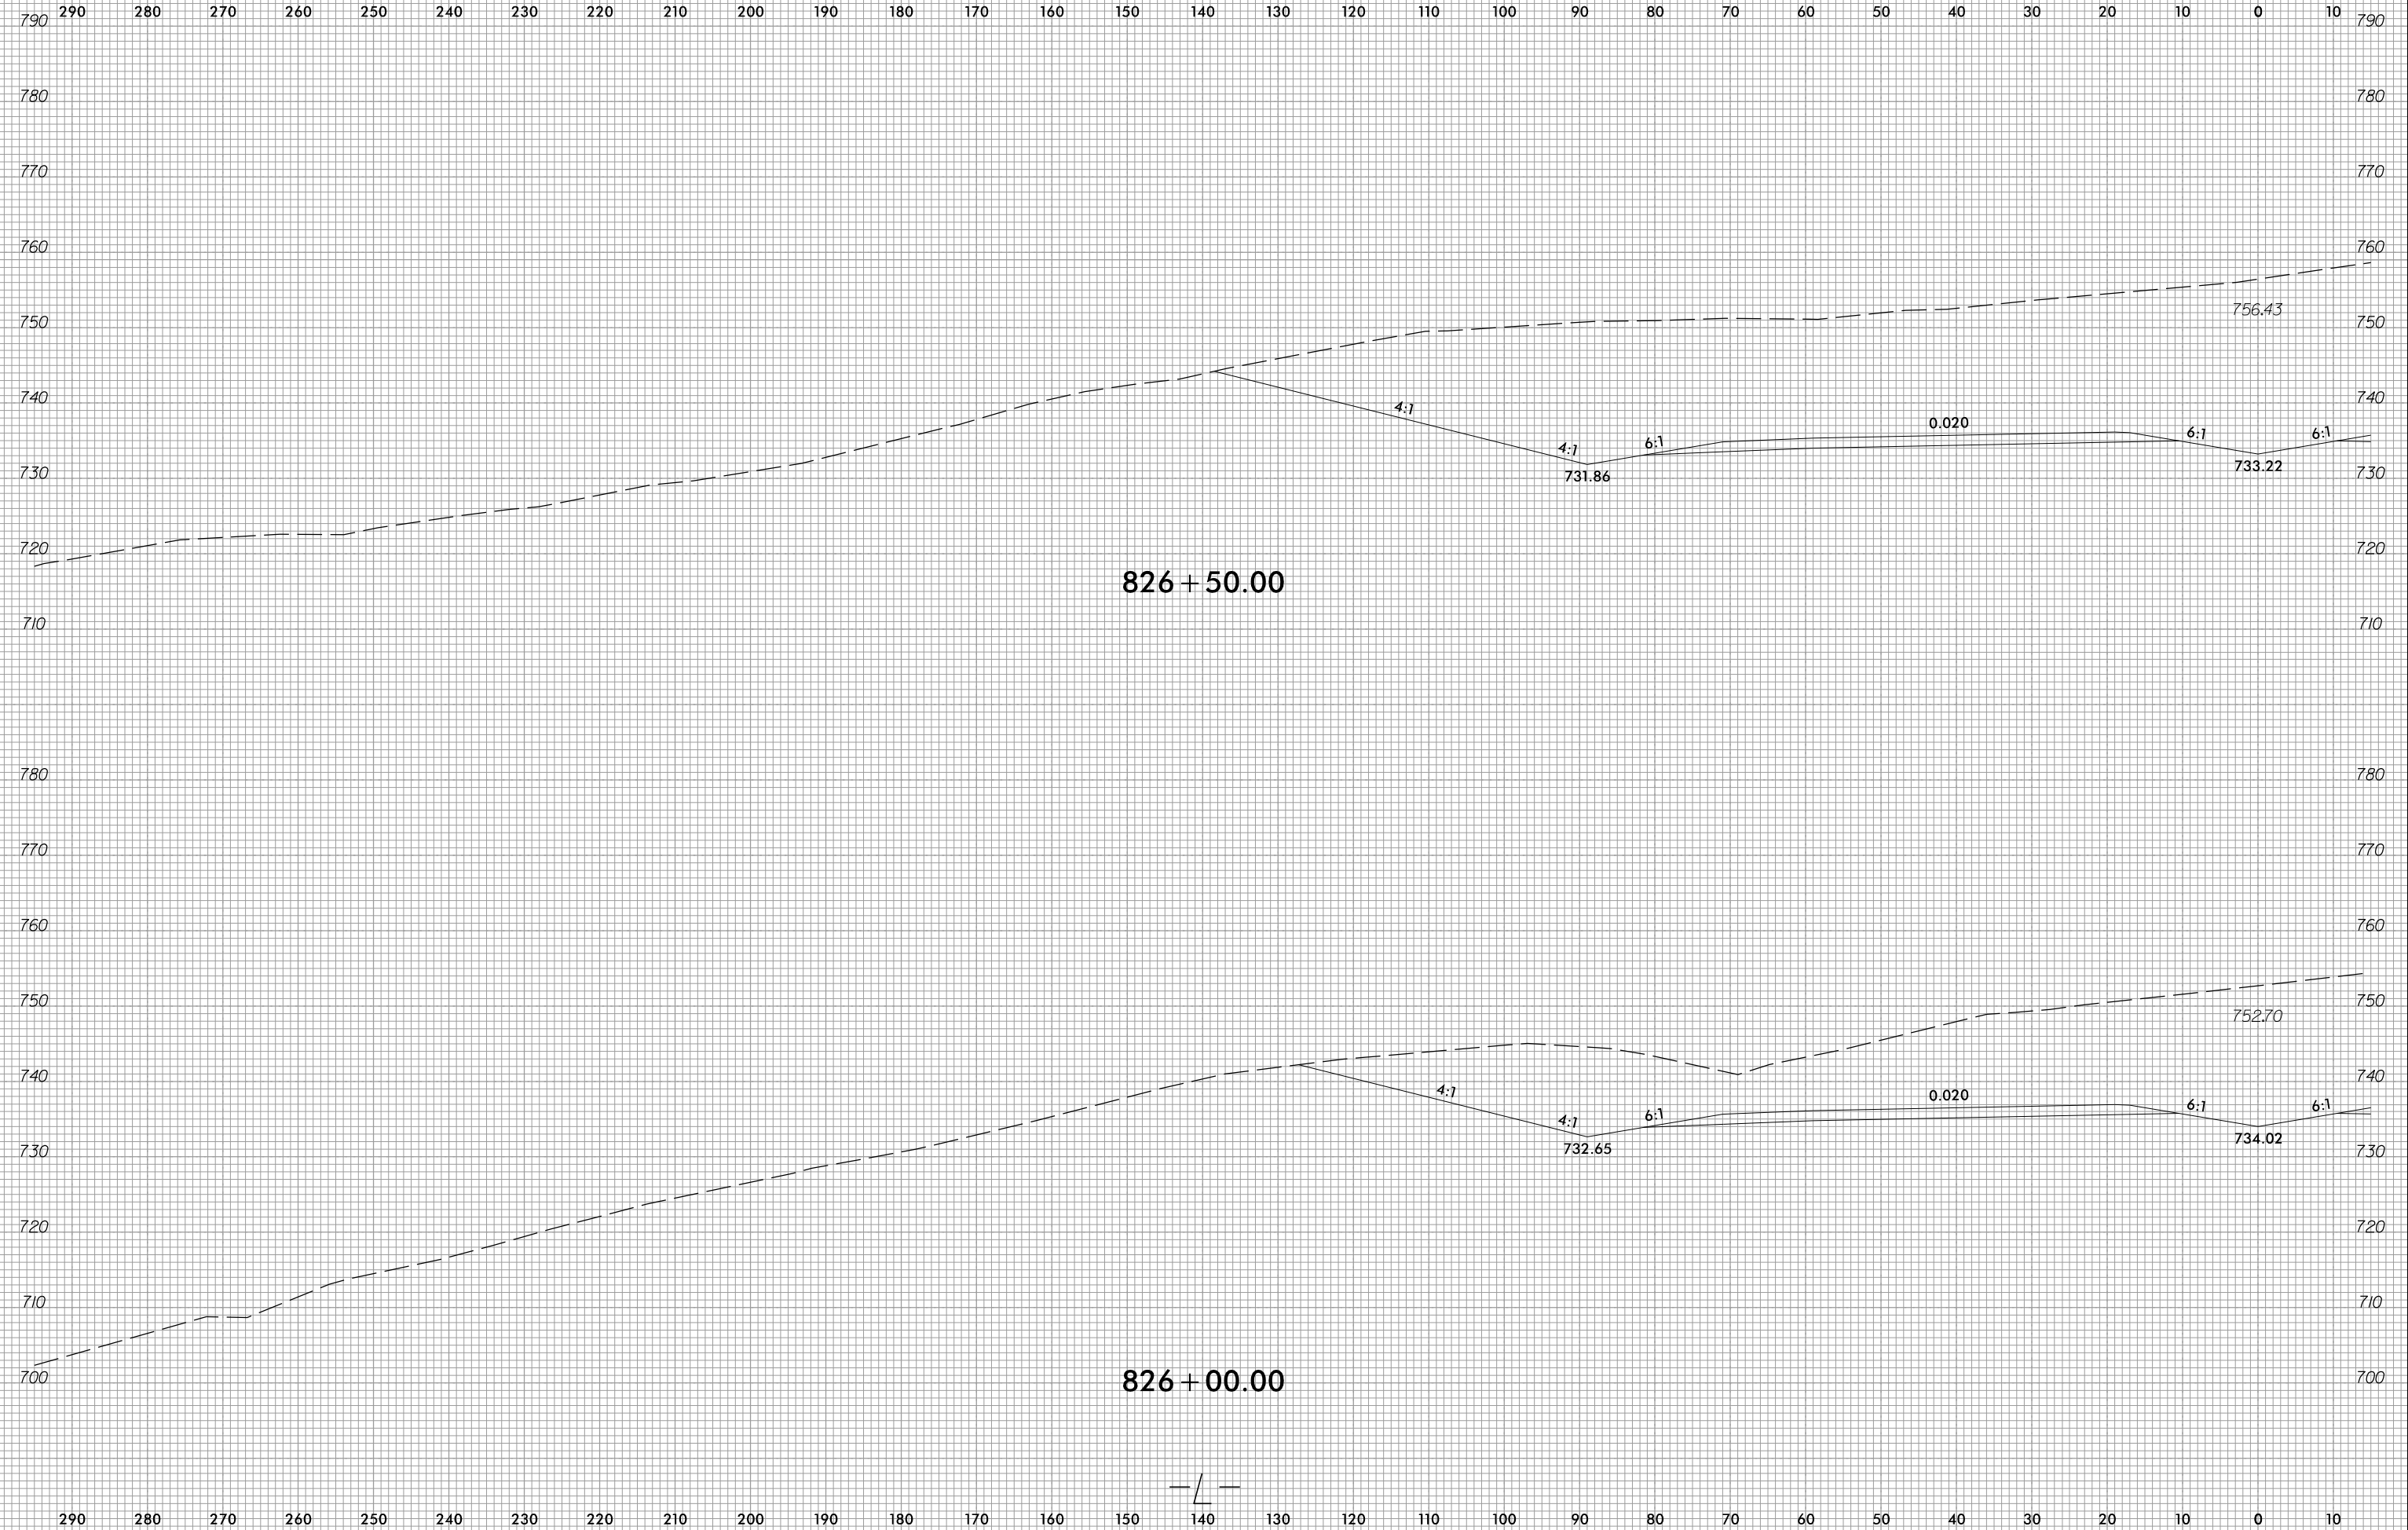

c:\users\mferguson\documents\working\0103669\R2707D\_FDY\_XPL\_L.L.T.dgn  
mferguson

2/21/2023