



6/23/16

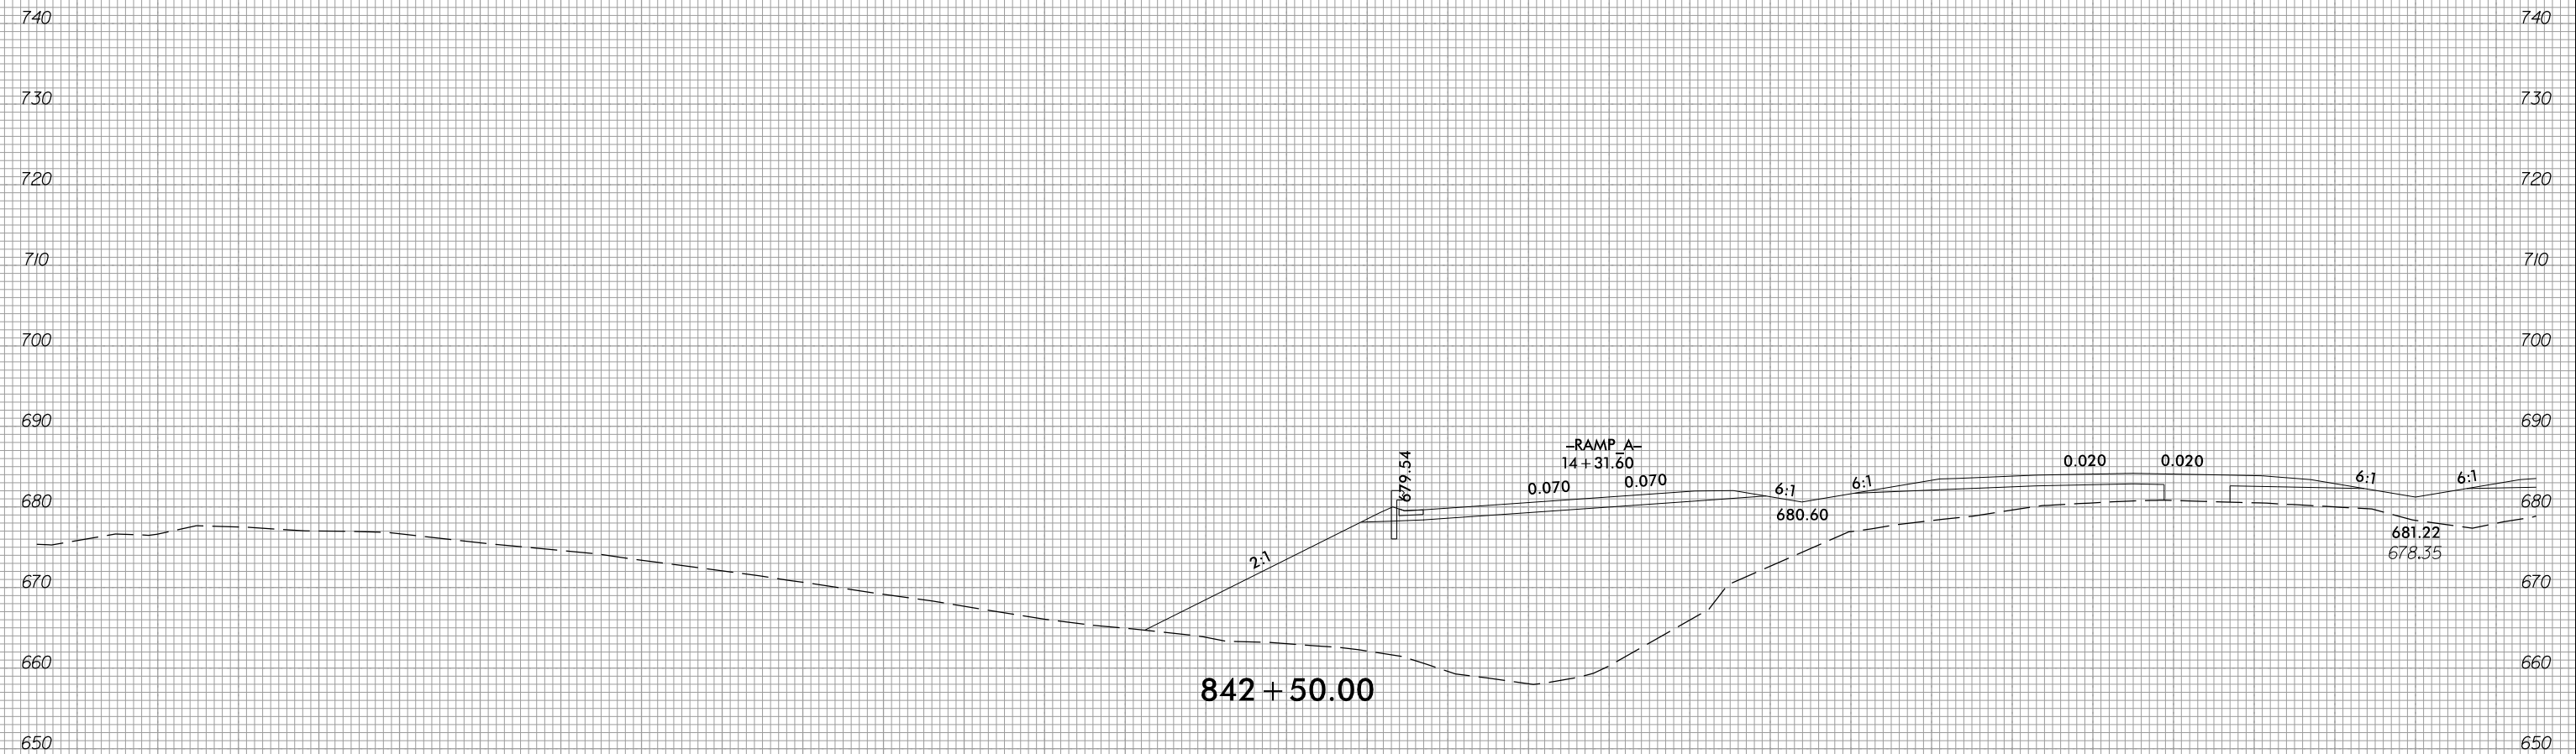

PROJ. REFERENCE NO.	SHEET NO.
R-2707D	X-172

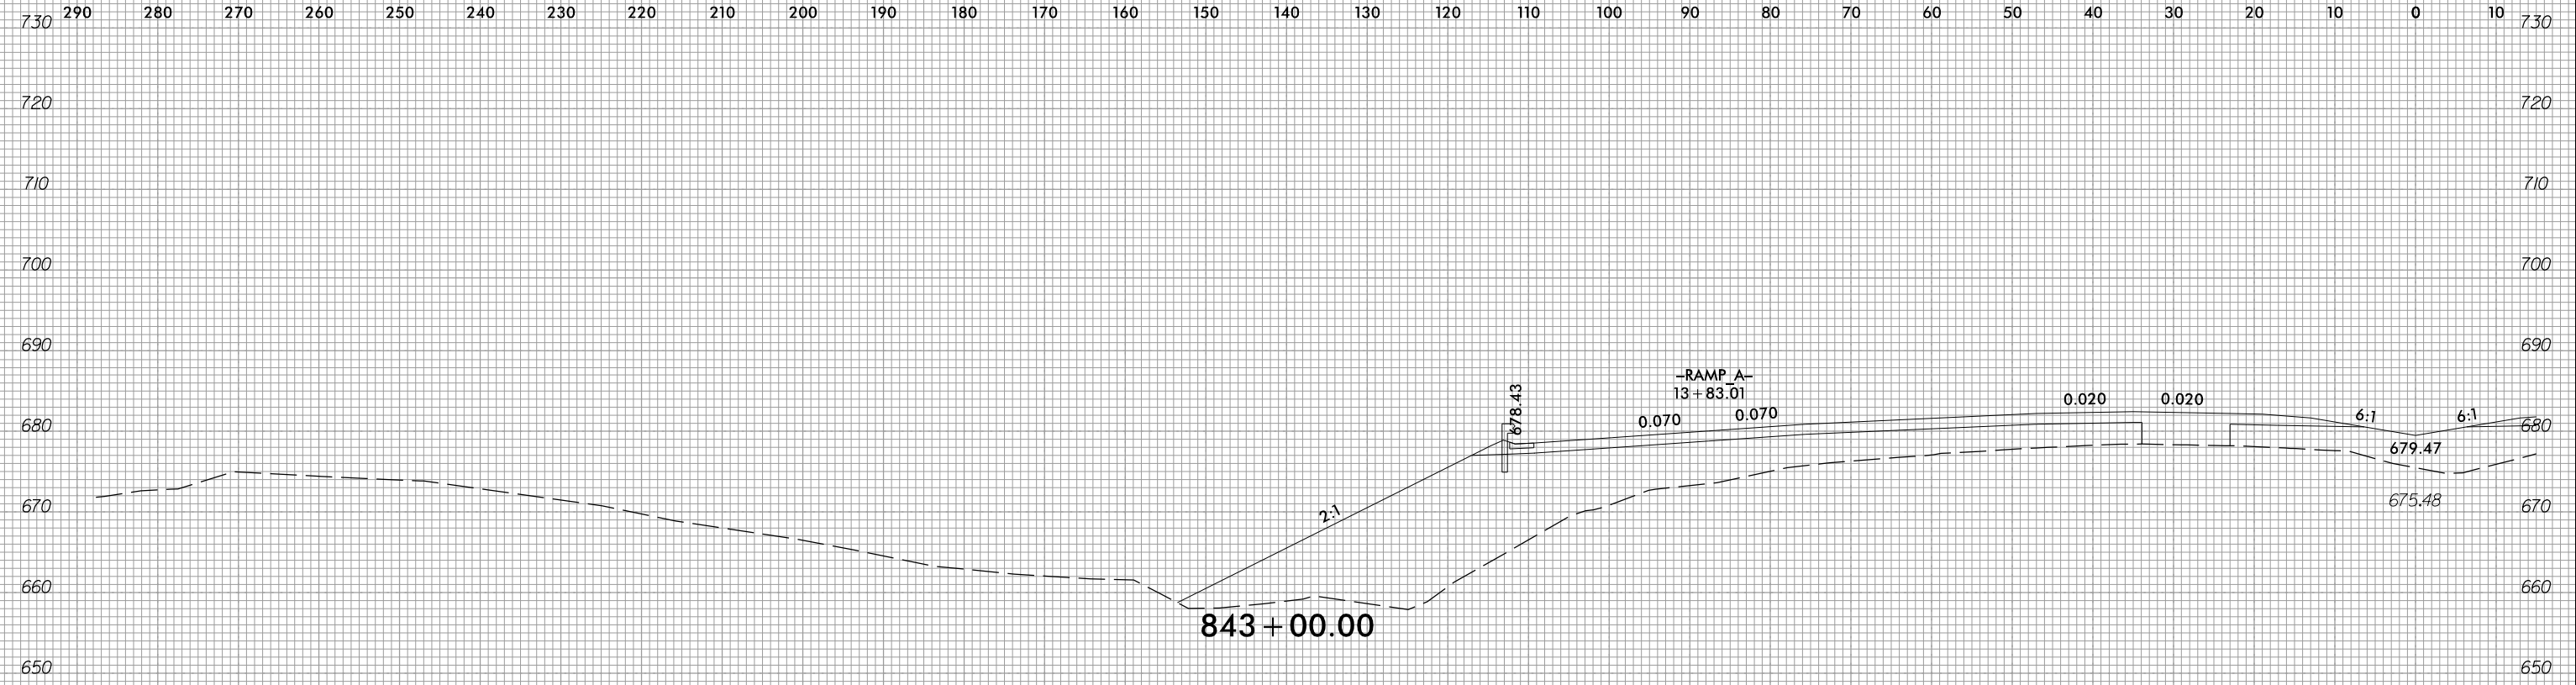

2/21/2023 c:\users\mferguson\documents\pwworking\010366\2707D_P0Y_XPL_L.L.T.dgn mferguson