



6/23/16



PROJ. REFERENCE NO.
R-2707D

SHEET NO.
X-242

10 0 10 20 

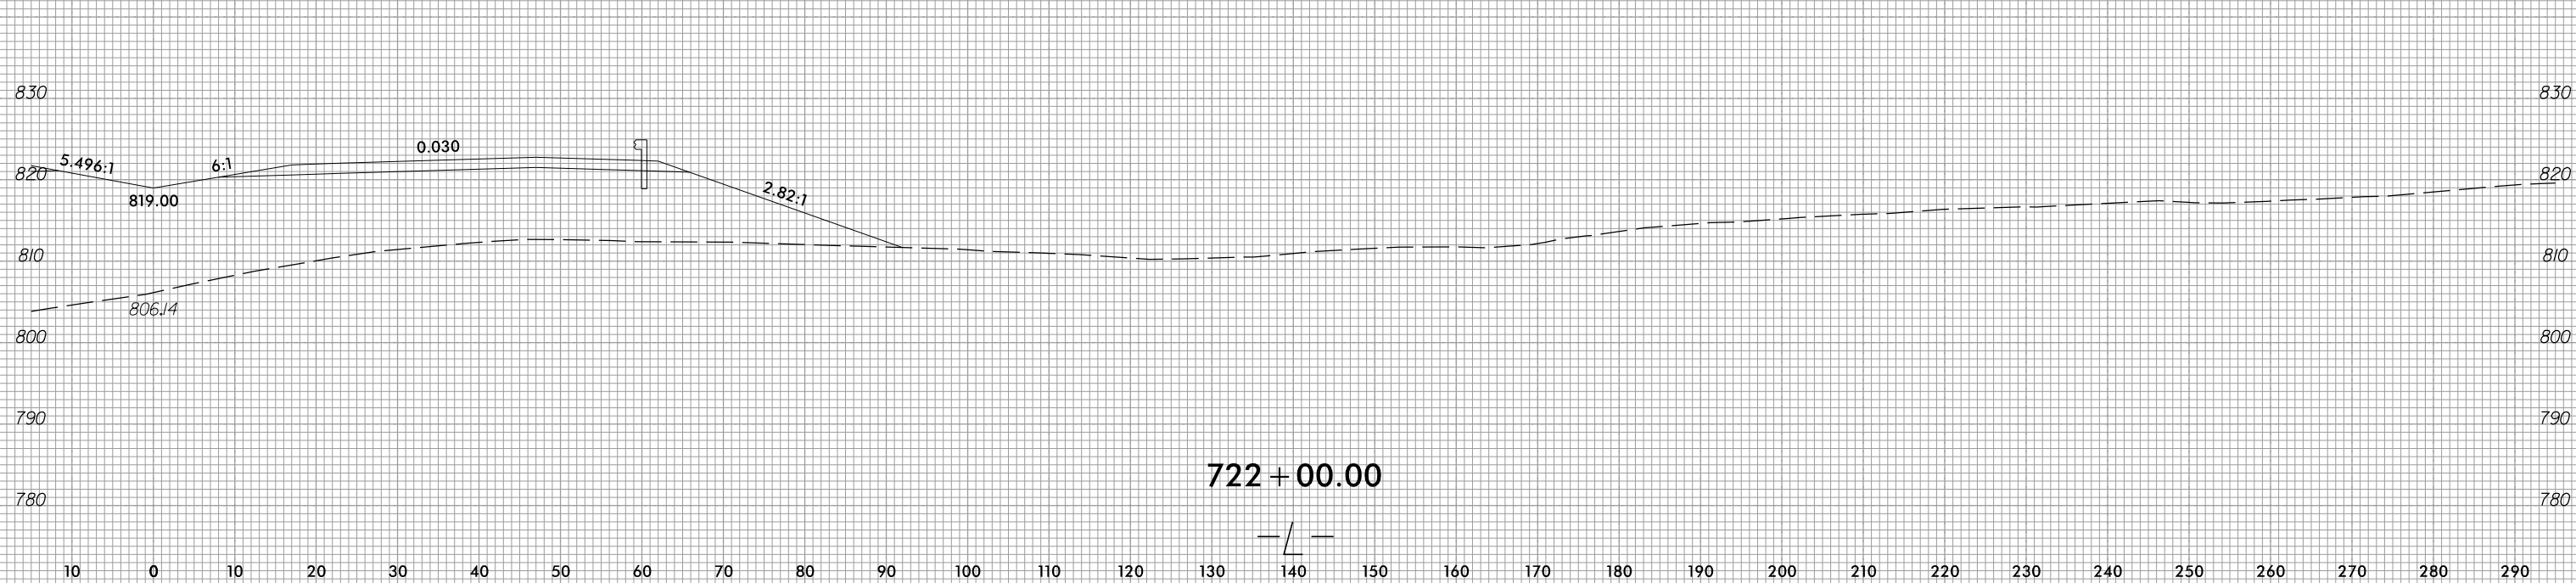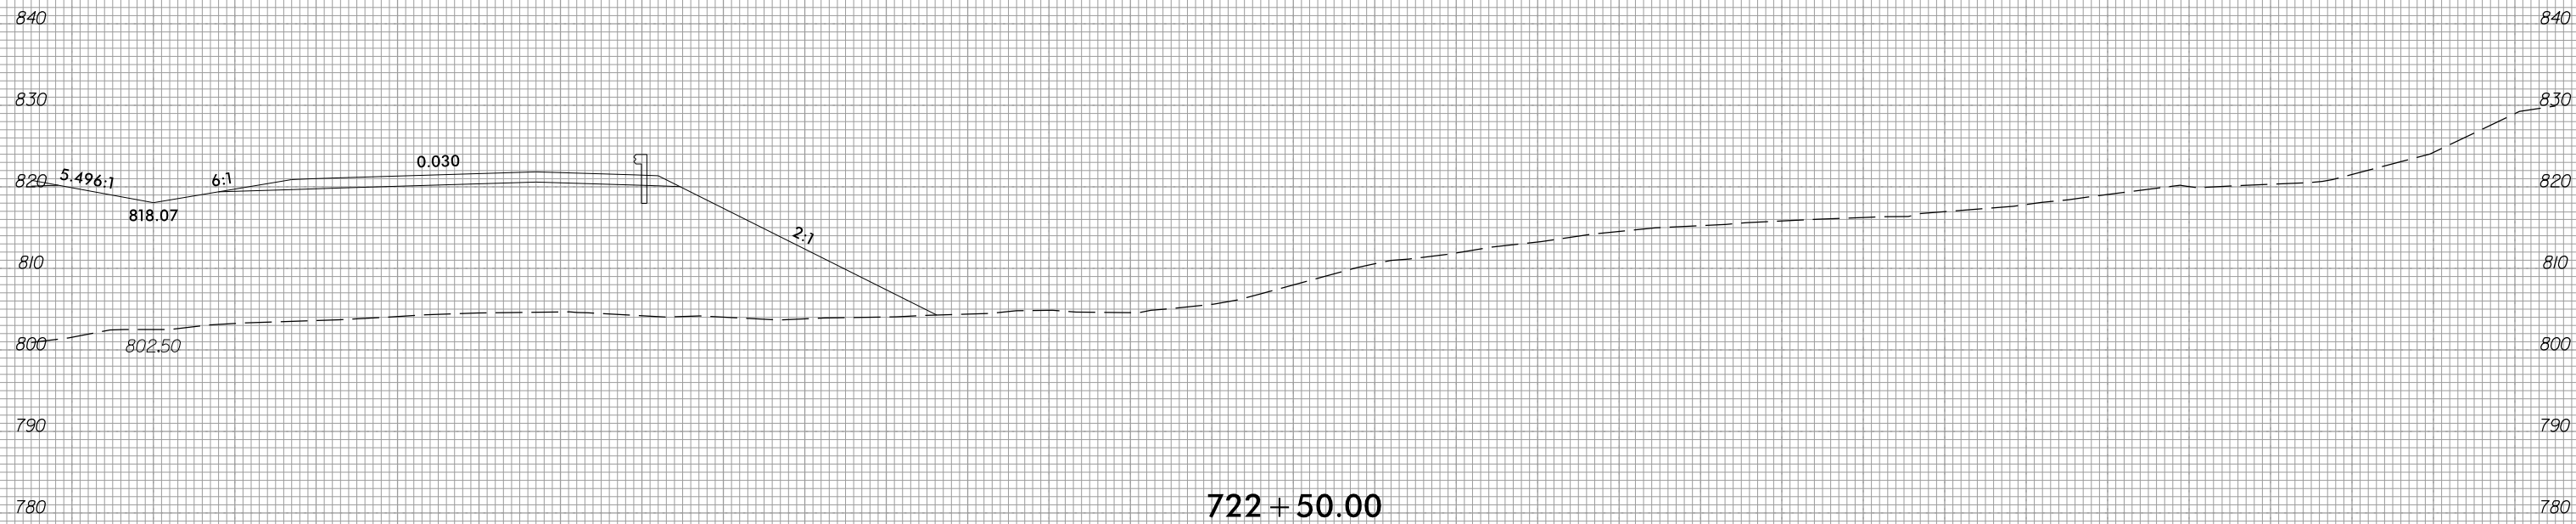

2/21/2023
c:\users\mferguson\documents\pw_working\0103669\R2707D_FDY_XPL_L_RT.dgn
mferguson

