


6/23/16

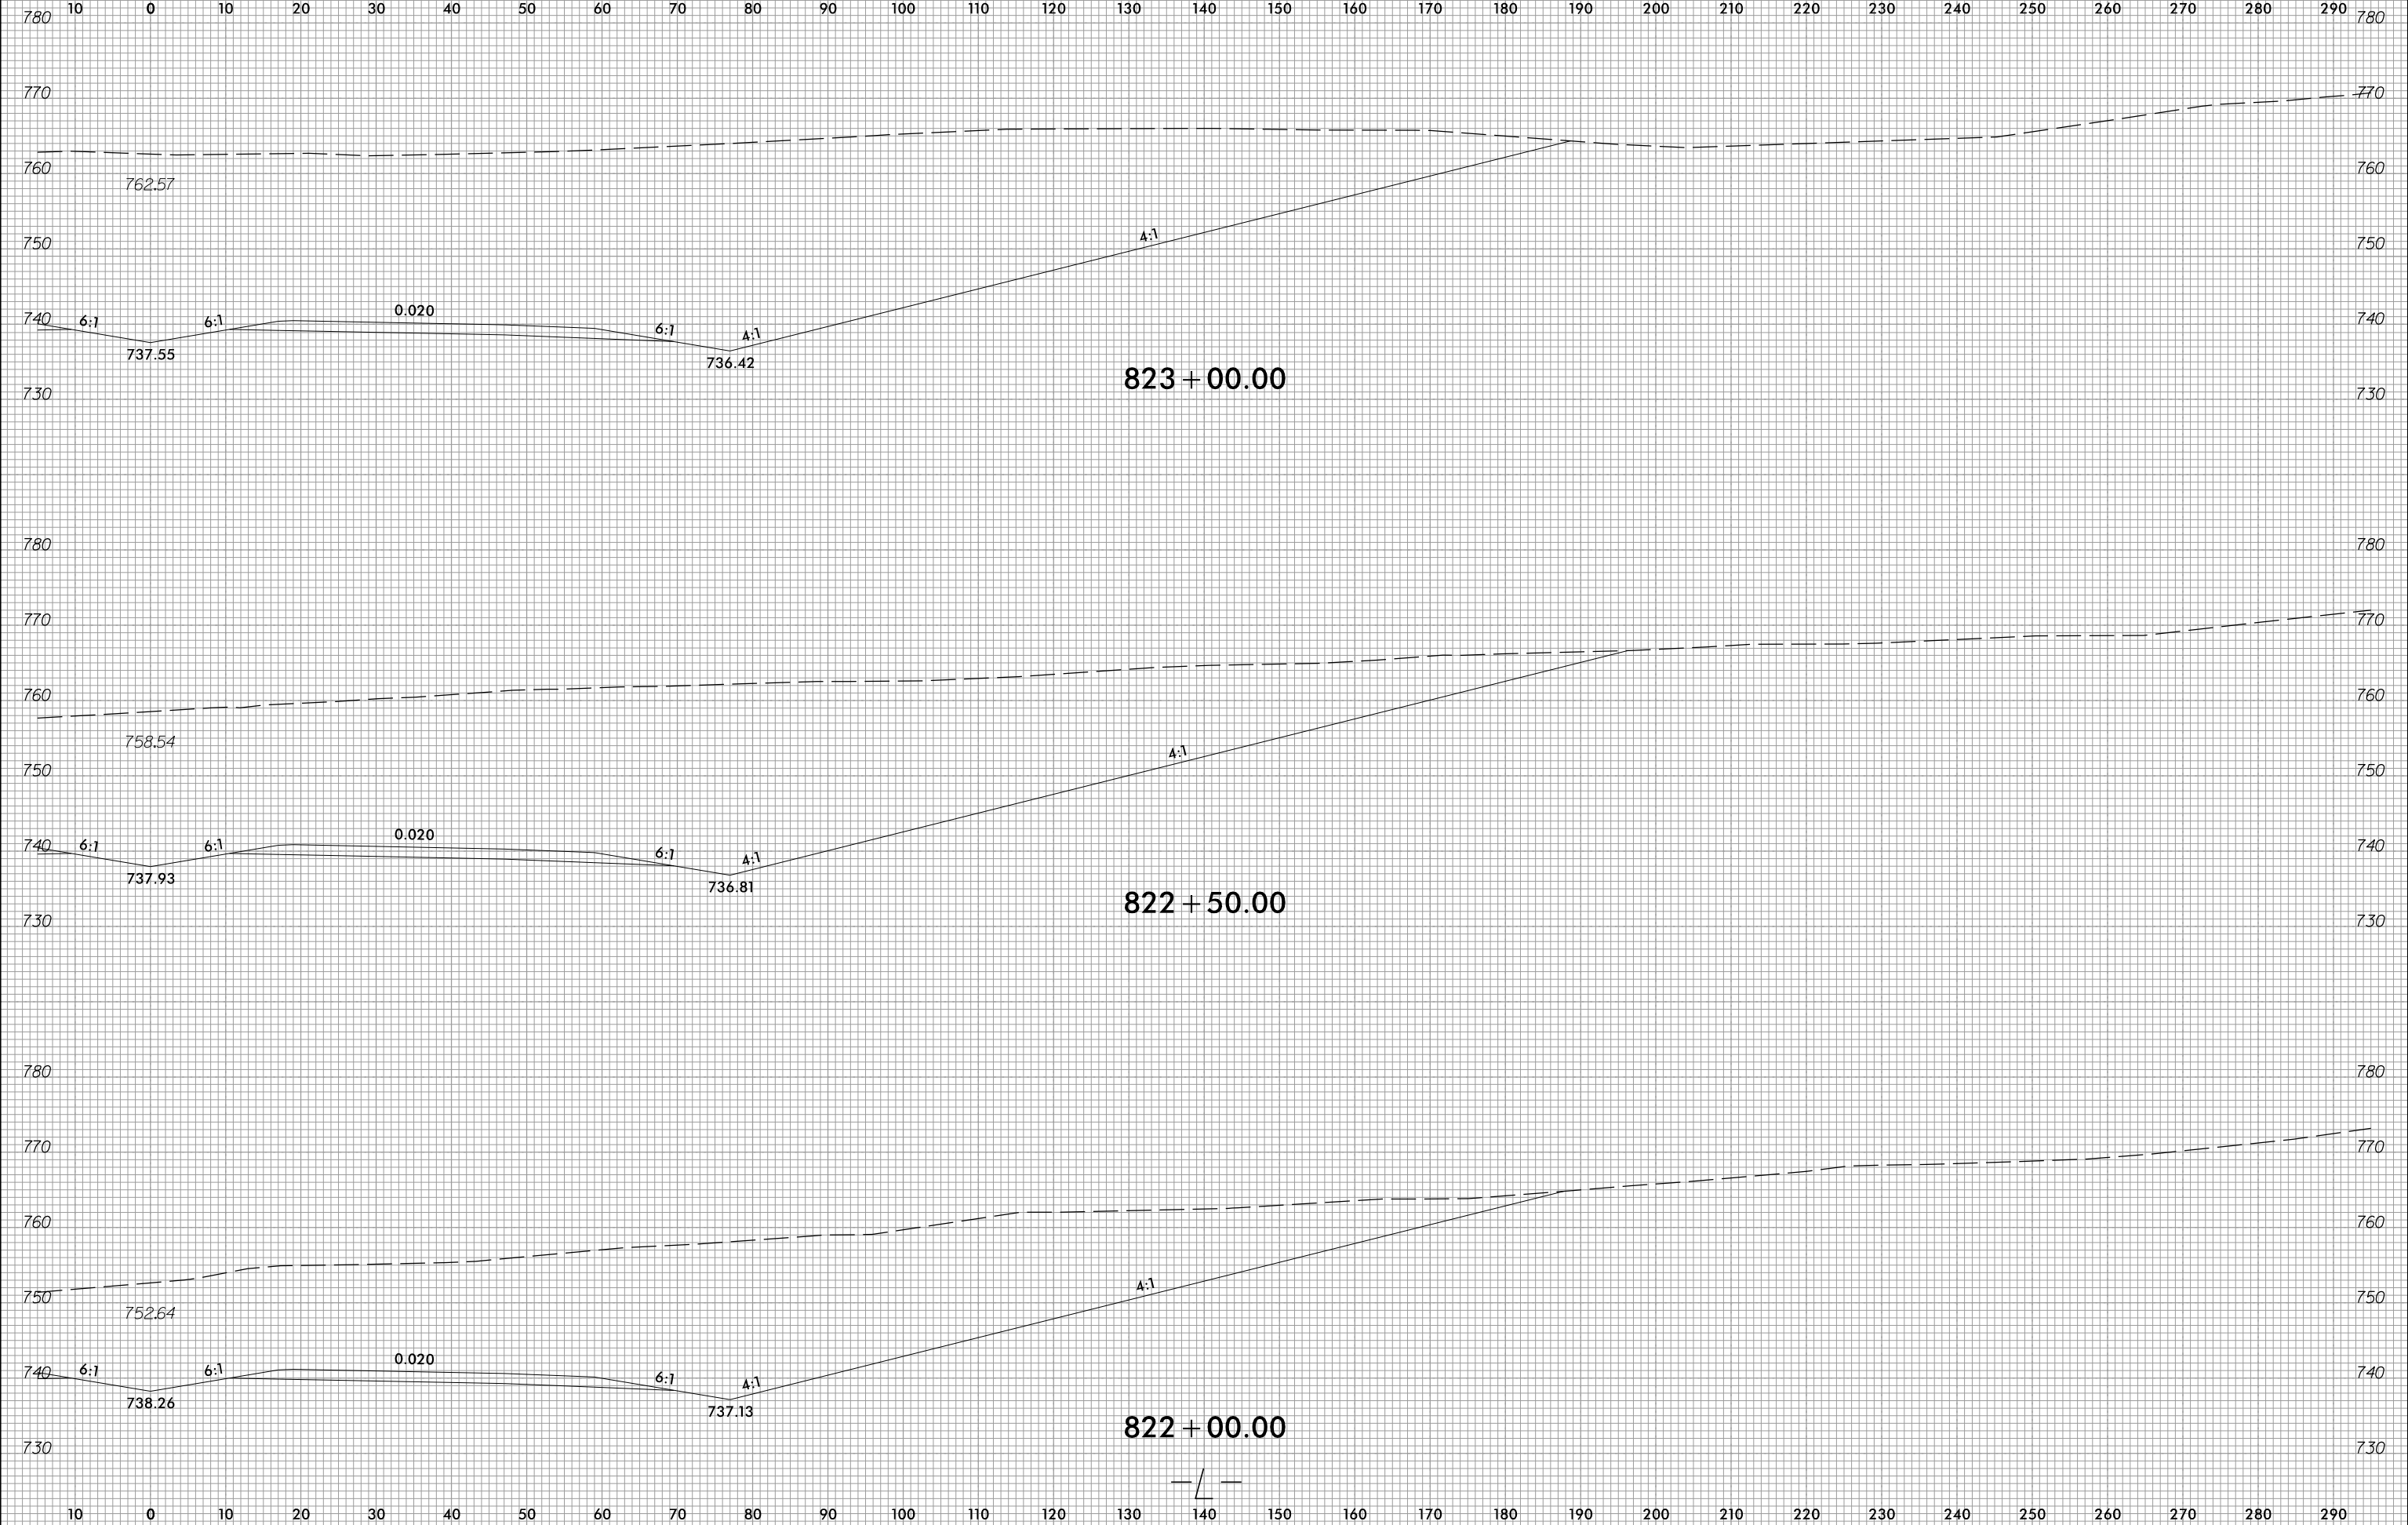

PROJ. REFERENCE NO.	SHEET NO.
R-2707D	X-333



2/21/2023
c:\users\mferguson\documents\pwworking\0103669\R2707D_FDY_XPL_L_RT.dgn
mferguson

