


6/23/16



PROJ. REFERENCE NO.	SHEET NO.
R-2707D	X-363

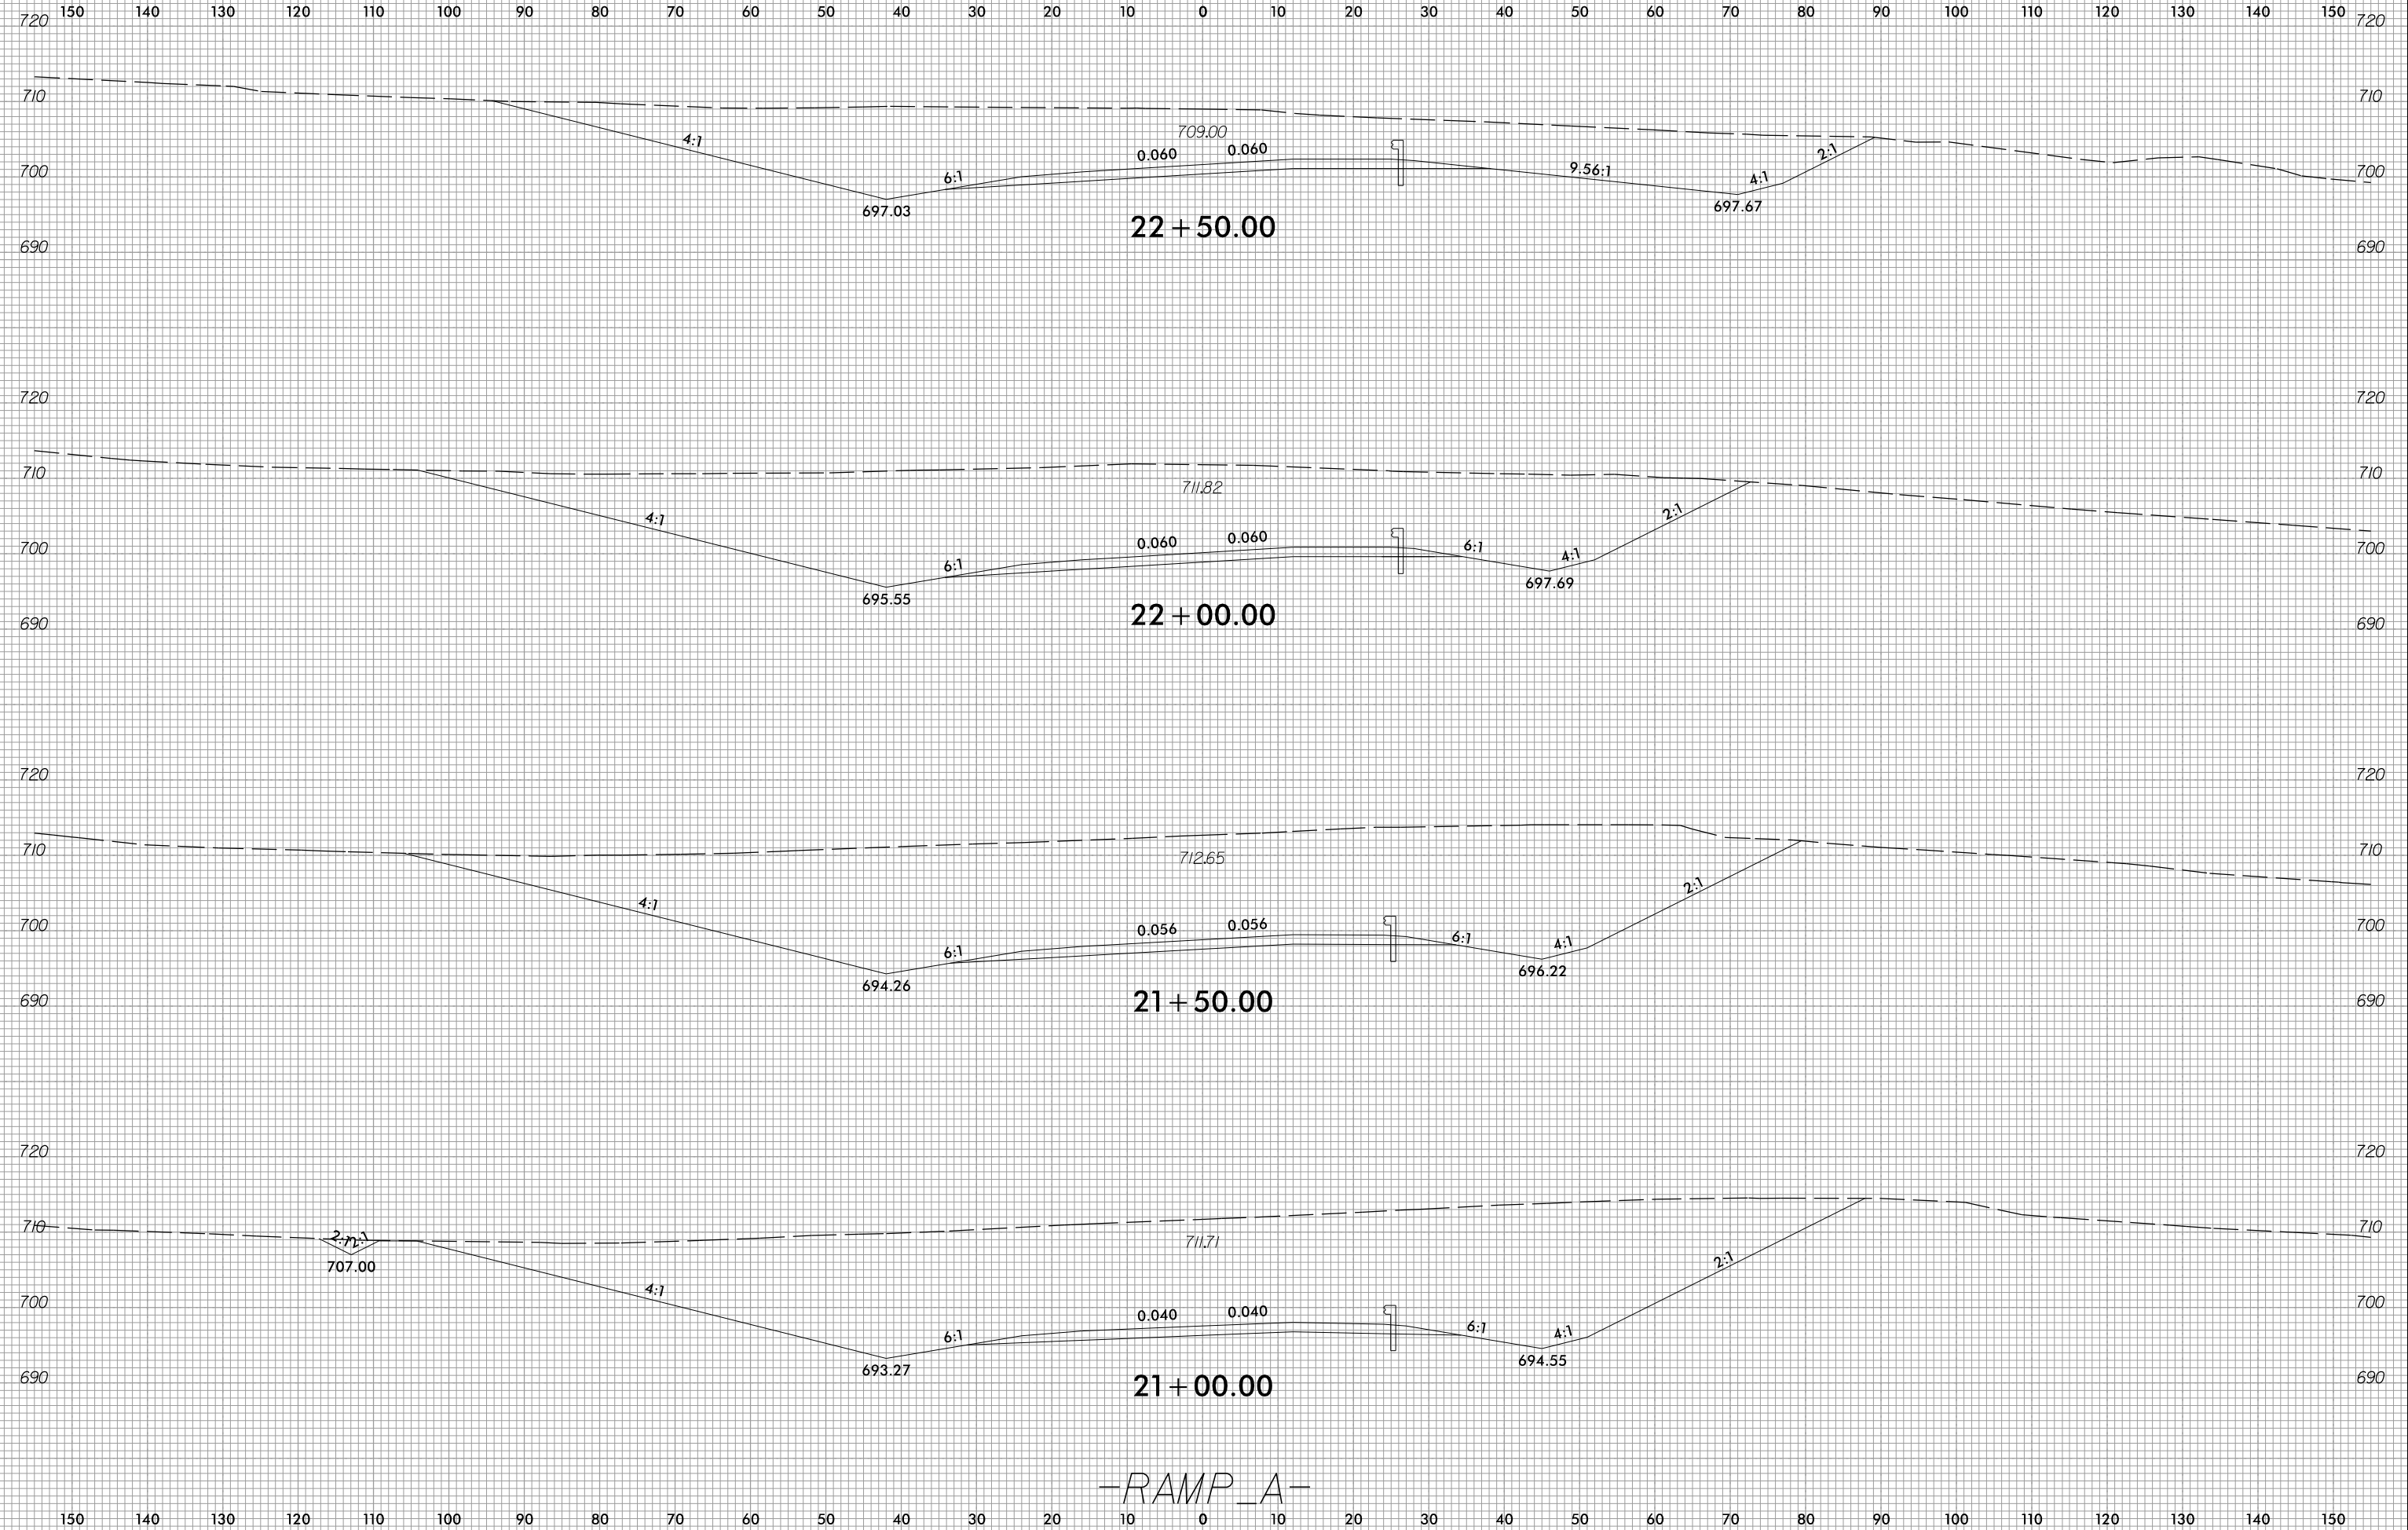

-RAMP A-

c:\users\mferguson\documents\pwworking\0103652\R2707D_FDY_XPL_RAMPA.dgn
mferguson