


6/23/16



PROJ. REFERENCE NO.	SHEET NO.
R-2707D	X-373

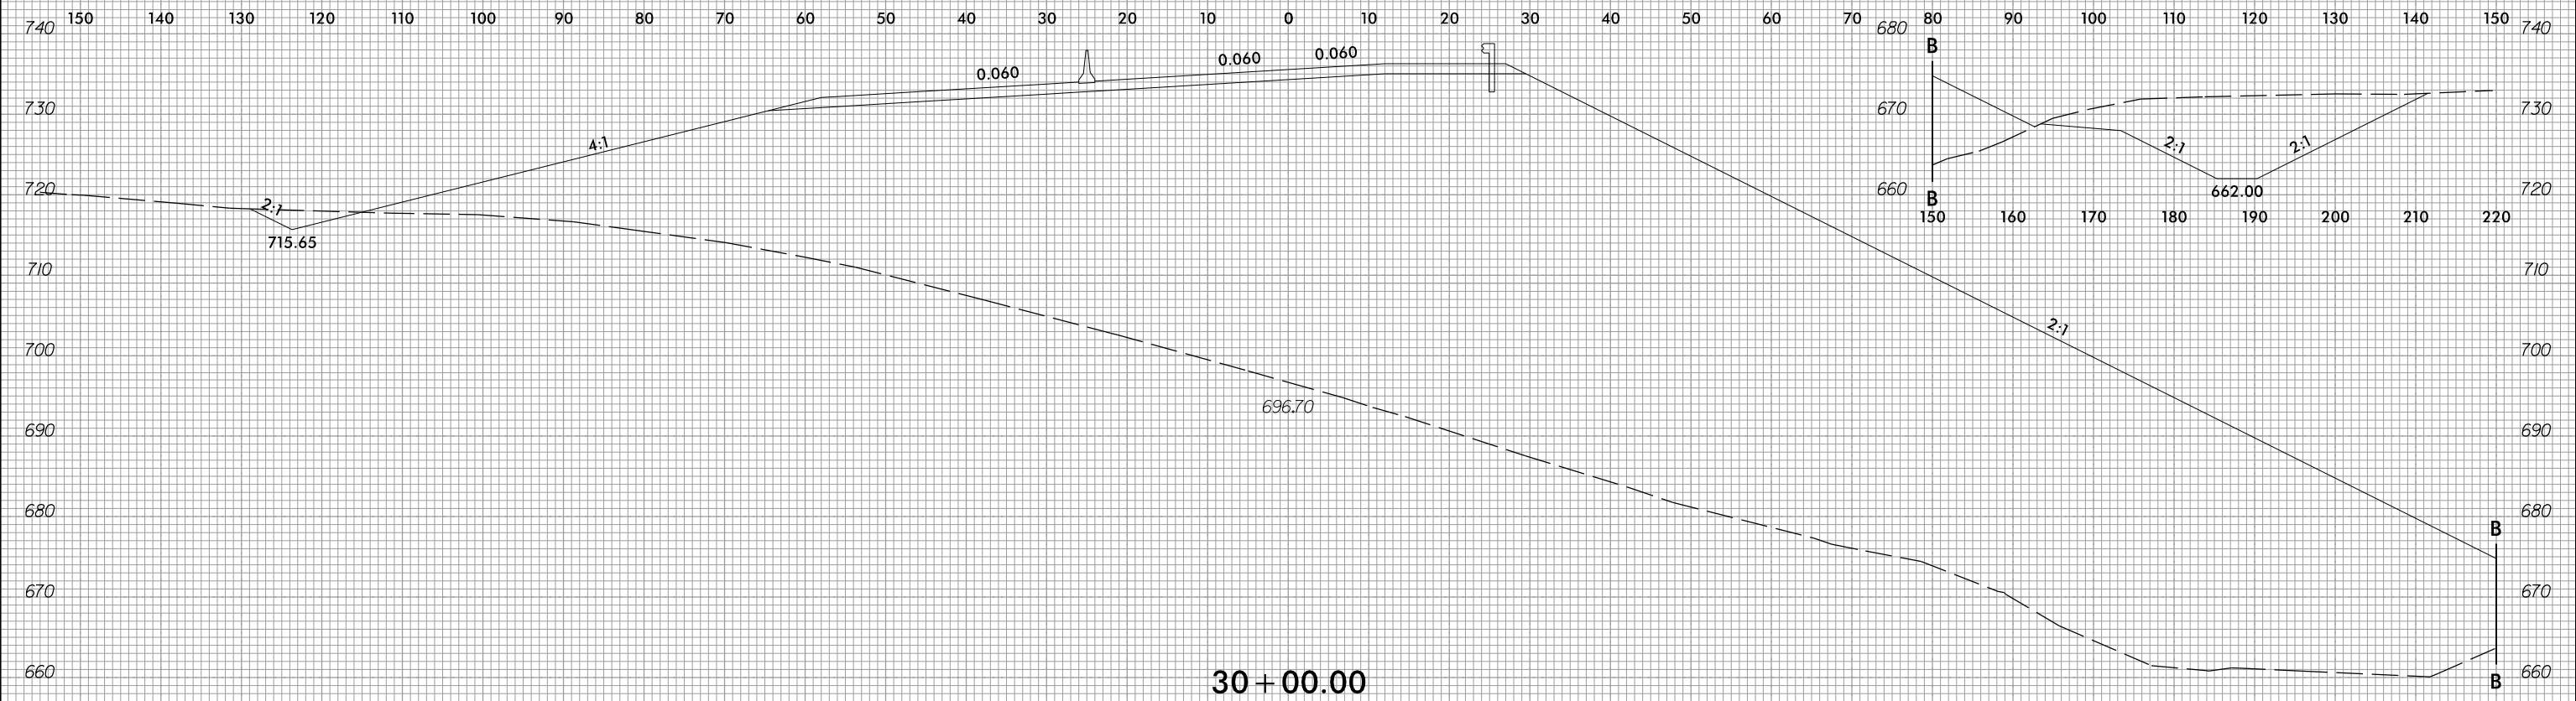

30+00.00



29+50.00

-RAMP A-

c:\users\mferguson\documents\pwworking\0103652\R2707D_FDY_XPL_RAMPA.dgn
mferguson

2/21/2023