


6/23/16



PROJ. REFERENCE NO.	SHEET NO.
R-2707D	X-431

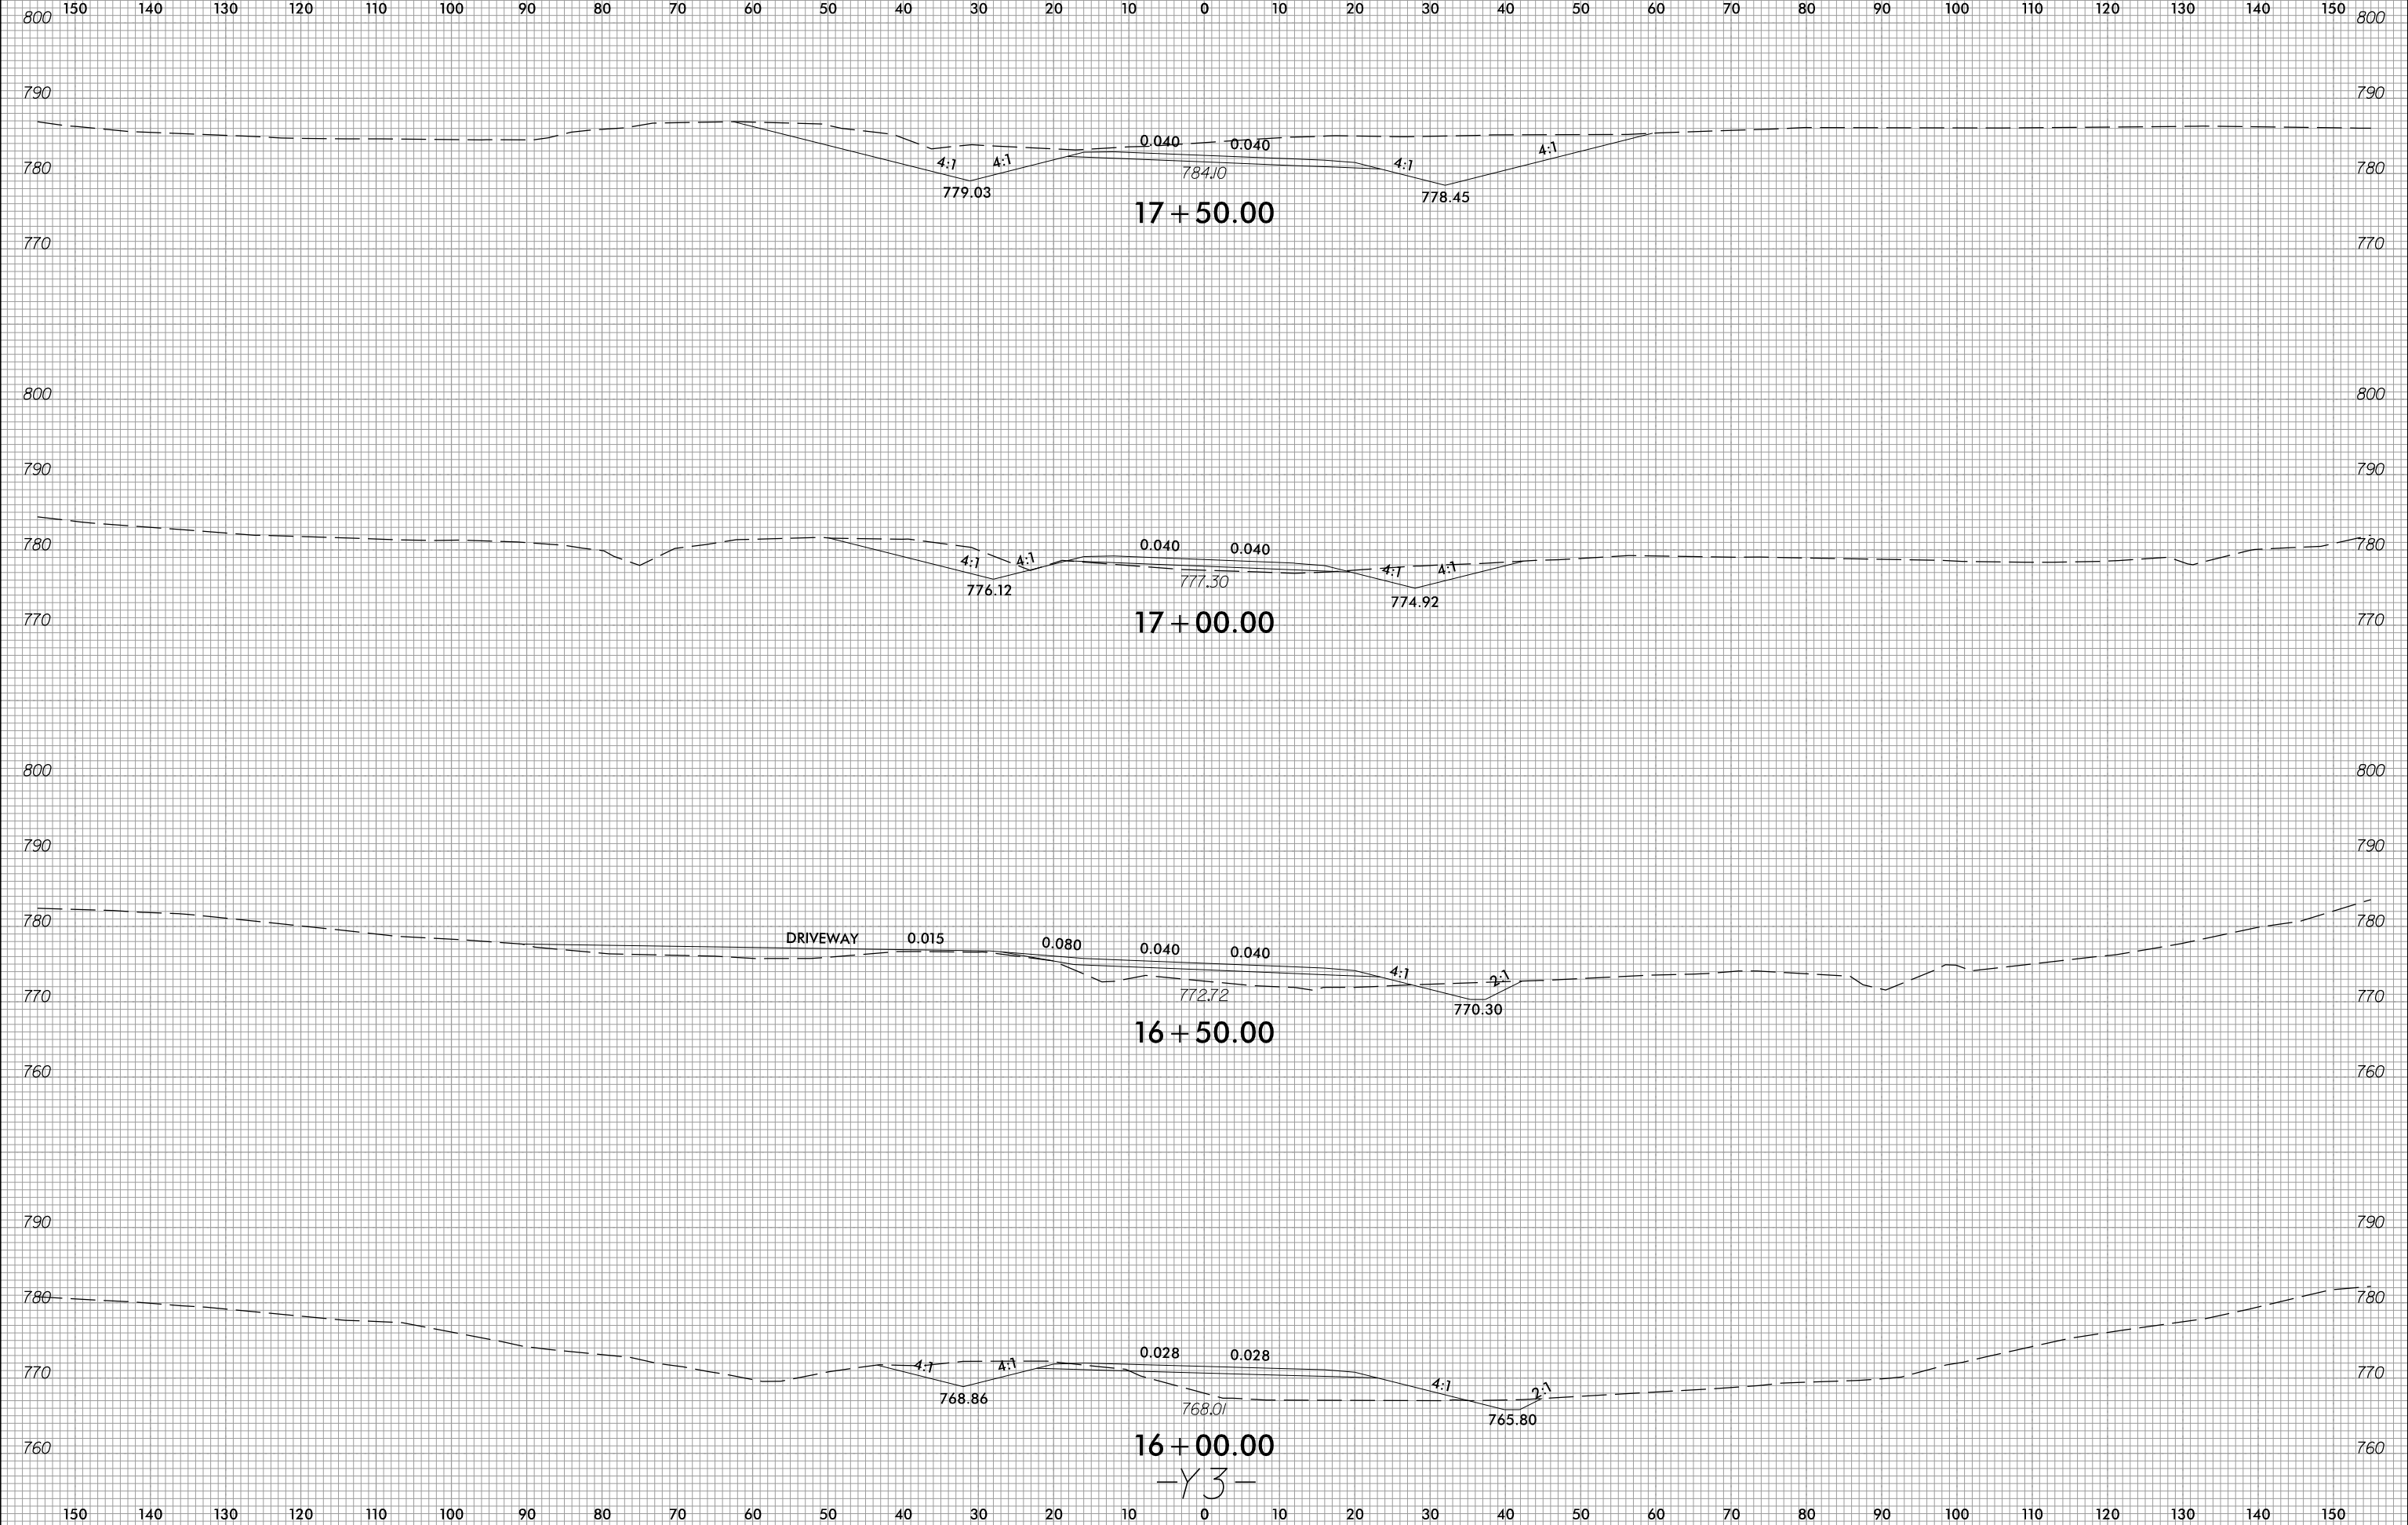

2/21/2023
c:\users\mferguson\documents\pwworking\0103661\162707D\RDY_XPL_Y3.dgn
mferguson

16+00.00
-Y3-