


6/23/16



PROJ. REFERENCE NO.
R-2707D

SHEET NO.
X-436

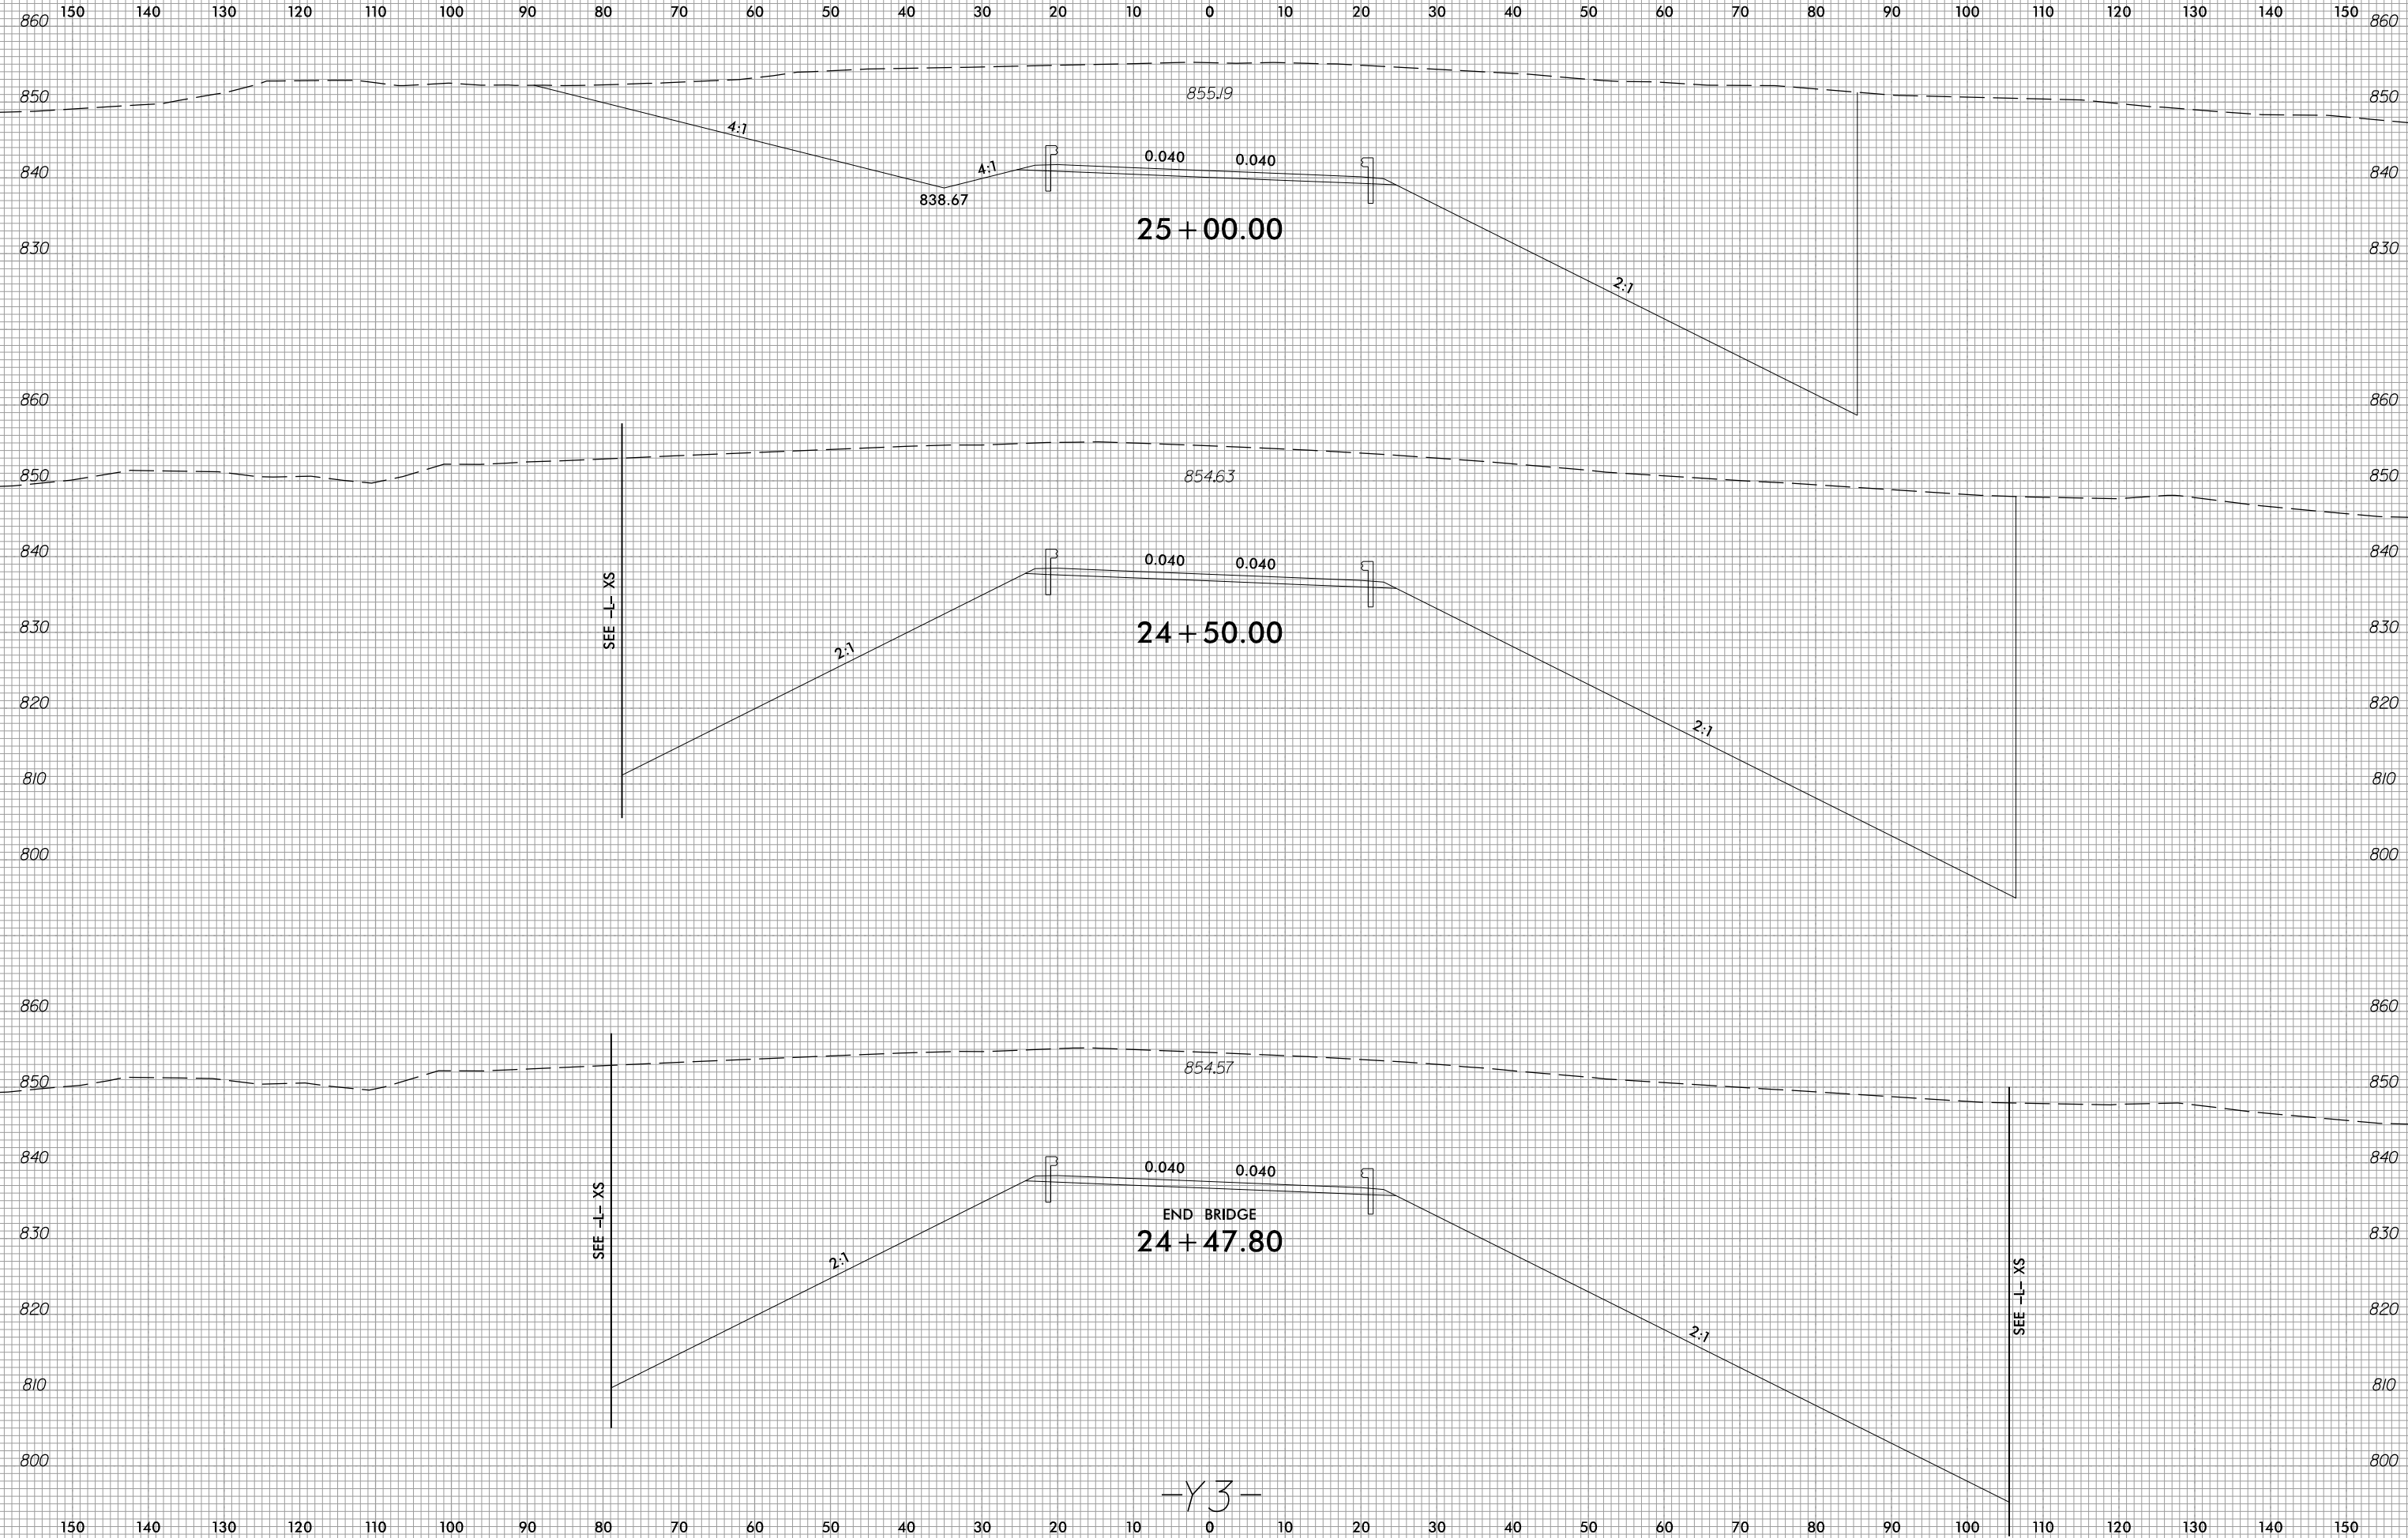

25 + 00.00

24 + 50.00

END BRIDGE
24 + 47.80

-Y3-

2/21/2023
c:\users\mferguson\documents\pw_working\0103661\R2707D_RDY_XPL_Y3.dgn
mferguson