


6/23/16




PROJ. REFERENCE NO.  
R-2707D


SHEET NO.  
X-447

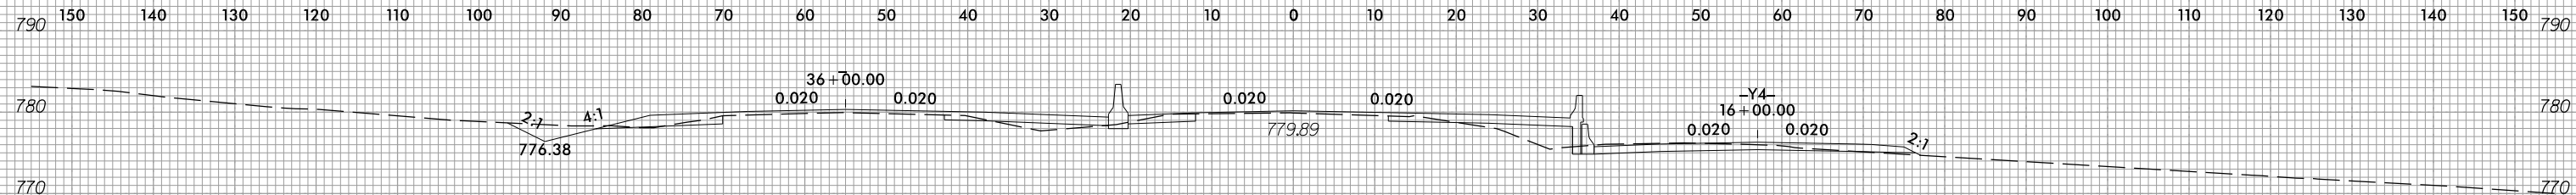


36 + 00.00

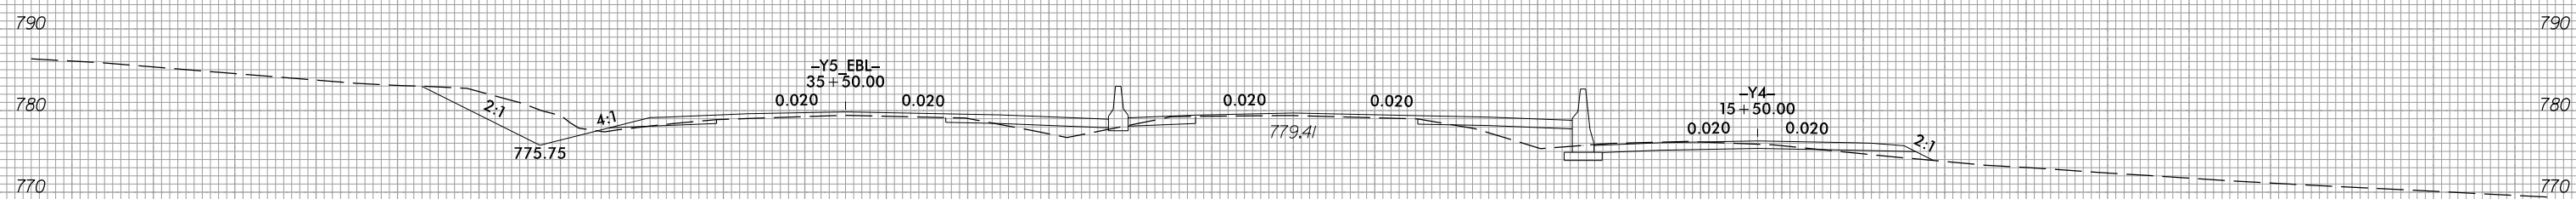

35 + 50.00

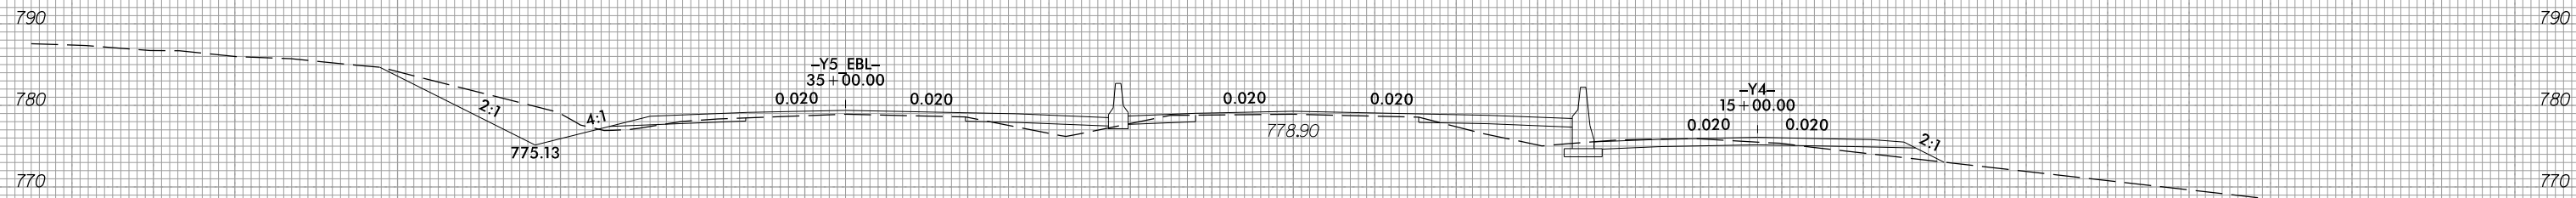

35 + 00.00

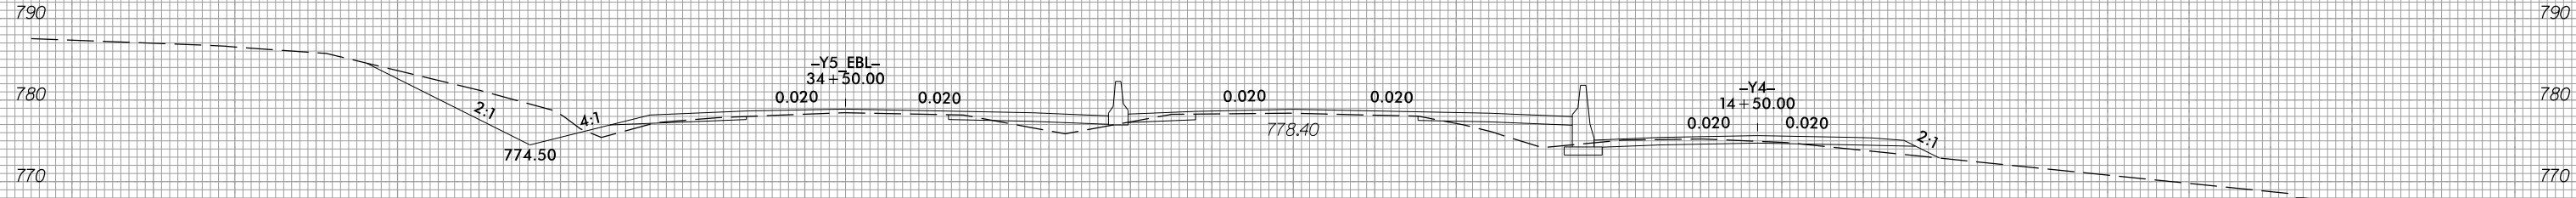

34 + 50.00

-Y5\_WBL-

2/21/2023  
c:\users\mferguson\documents\pwworking\0103661\R2707D\_RDY\_XPL\_Y5.dgn  
mferguson