


6/23/16

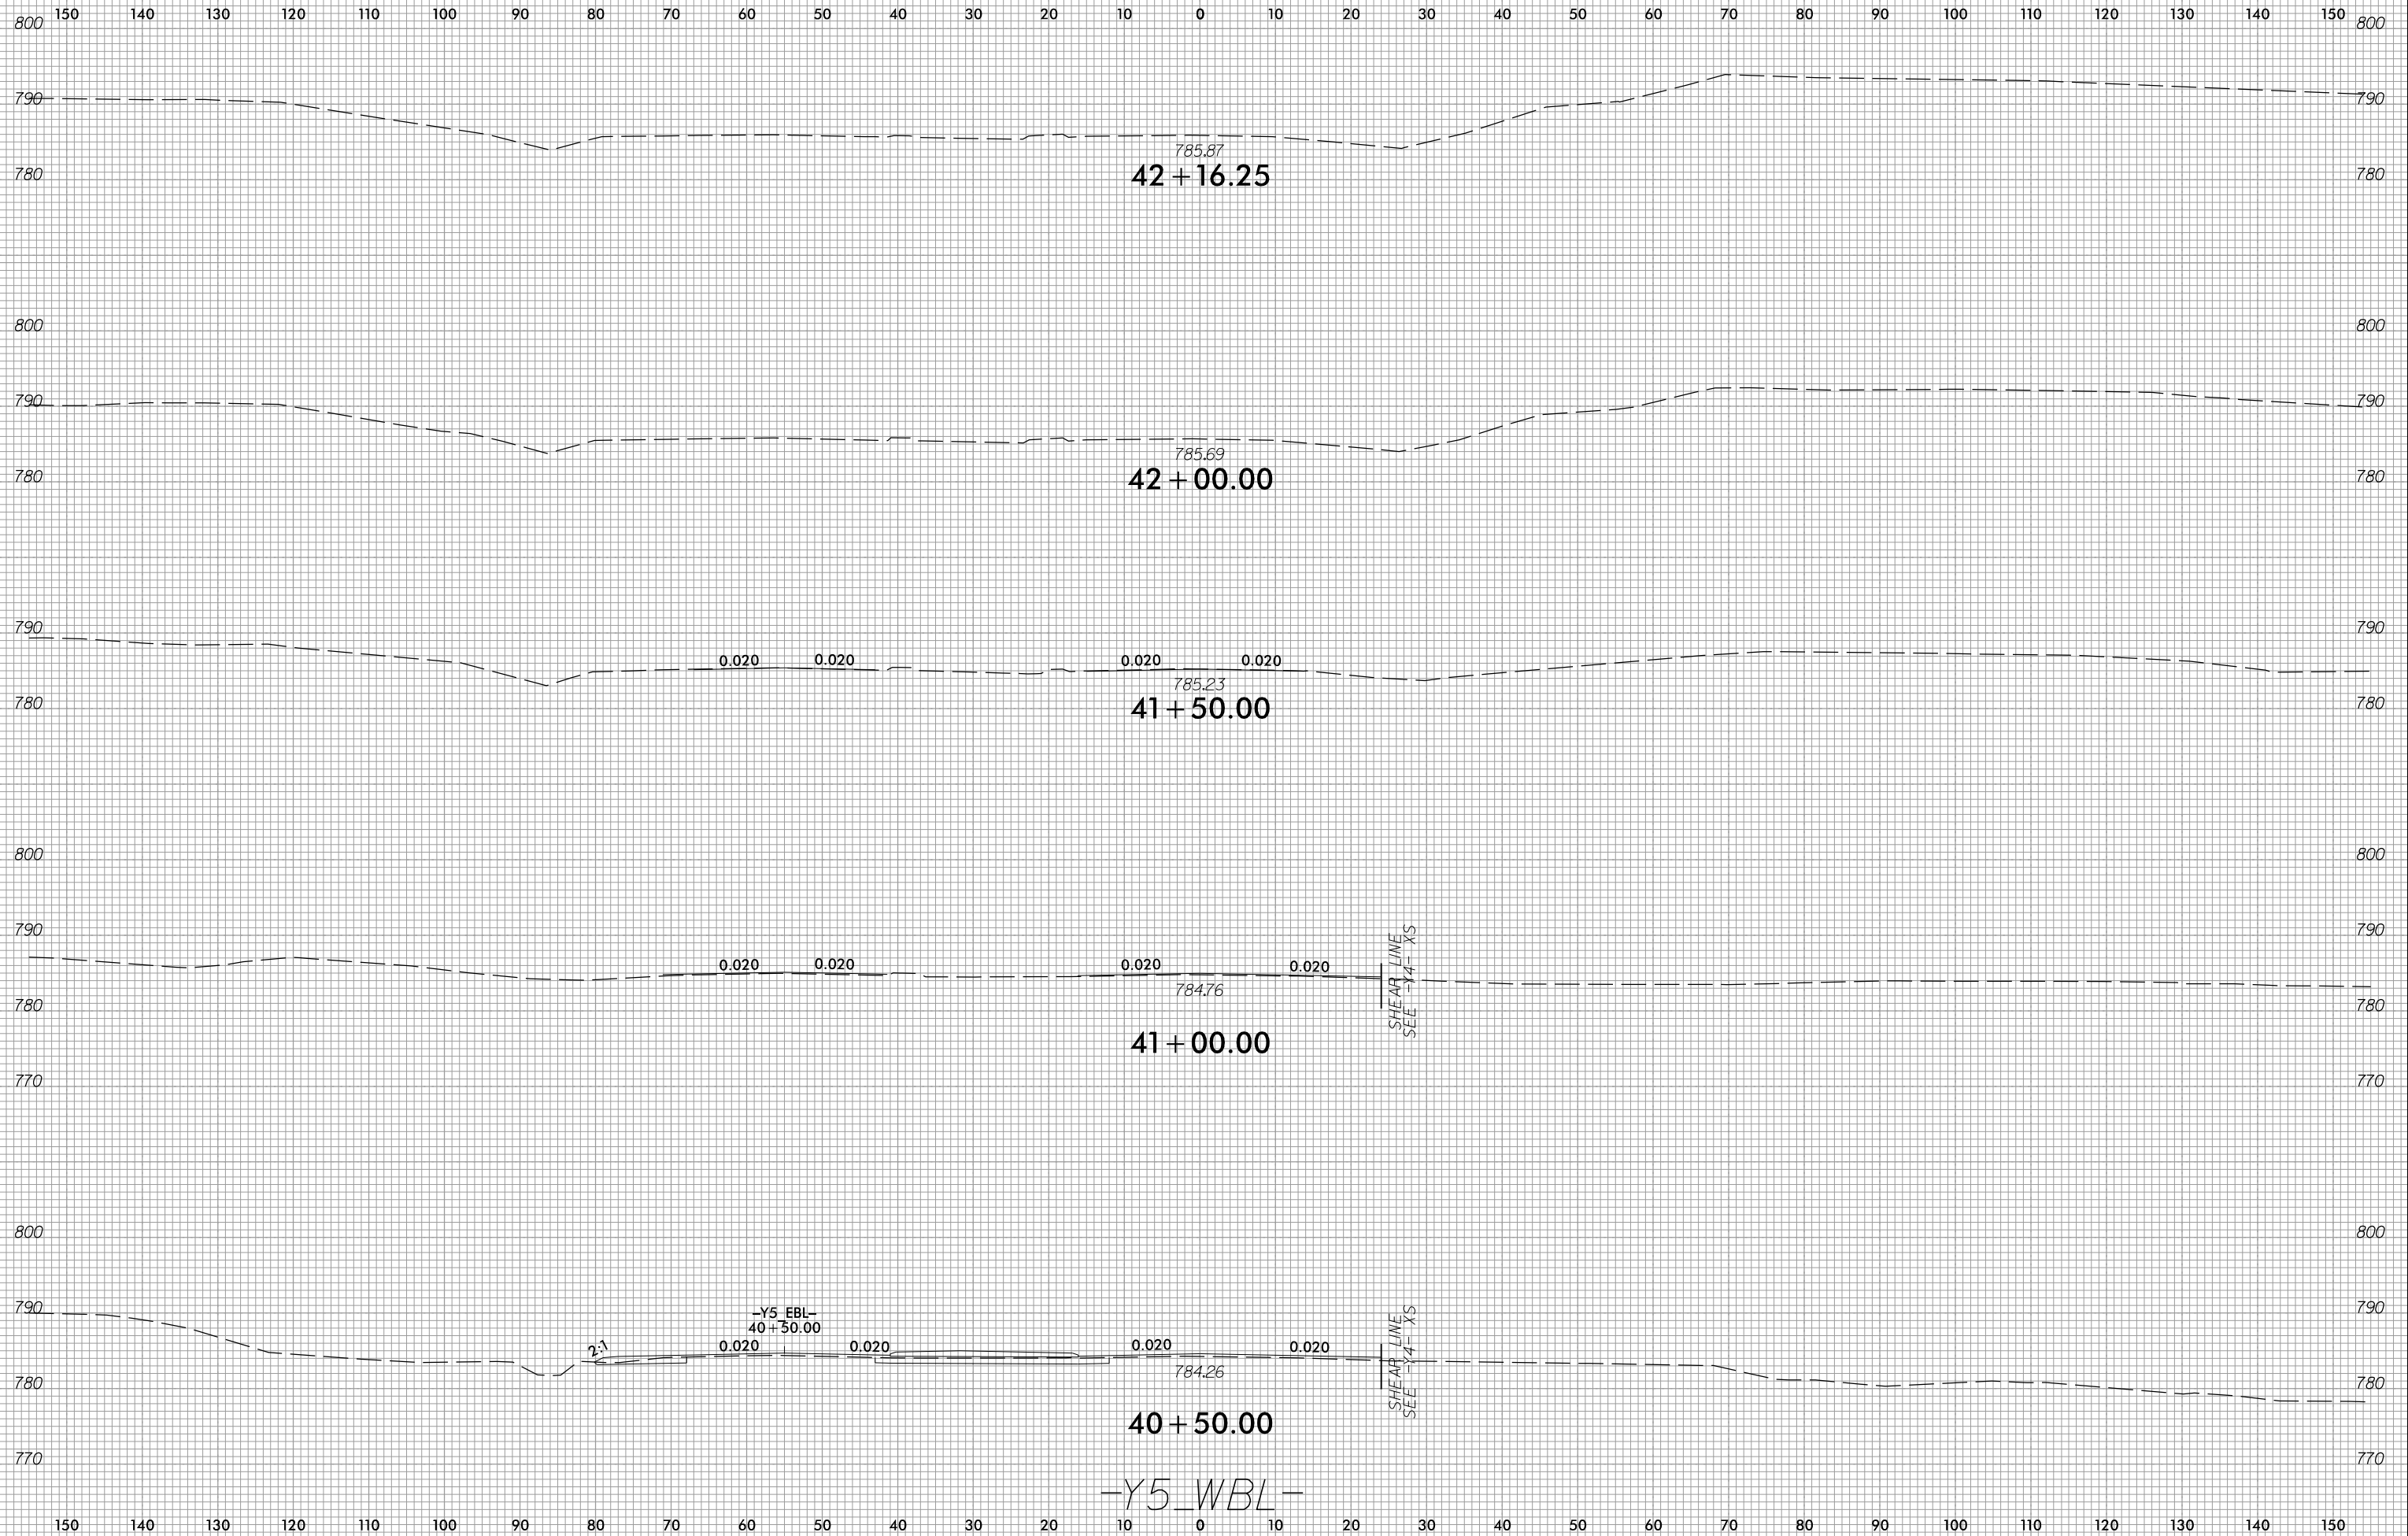

PROJ. REFERENCE NO.  
R-2707D

SHEET NO.  
X-450



2/21/2023  
c:\users\mferguson\documents\pwworking\0103661\R2707D\_RDY\_XPL\_Y5.dgn  
mferguson