


6/23/16



PROJ. REFERENCE NO.	SHEET NO.
R-2707D	X-456

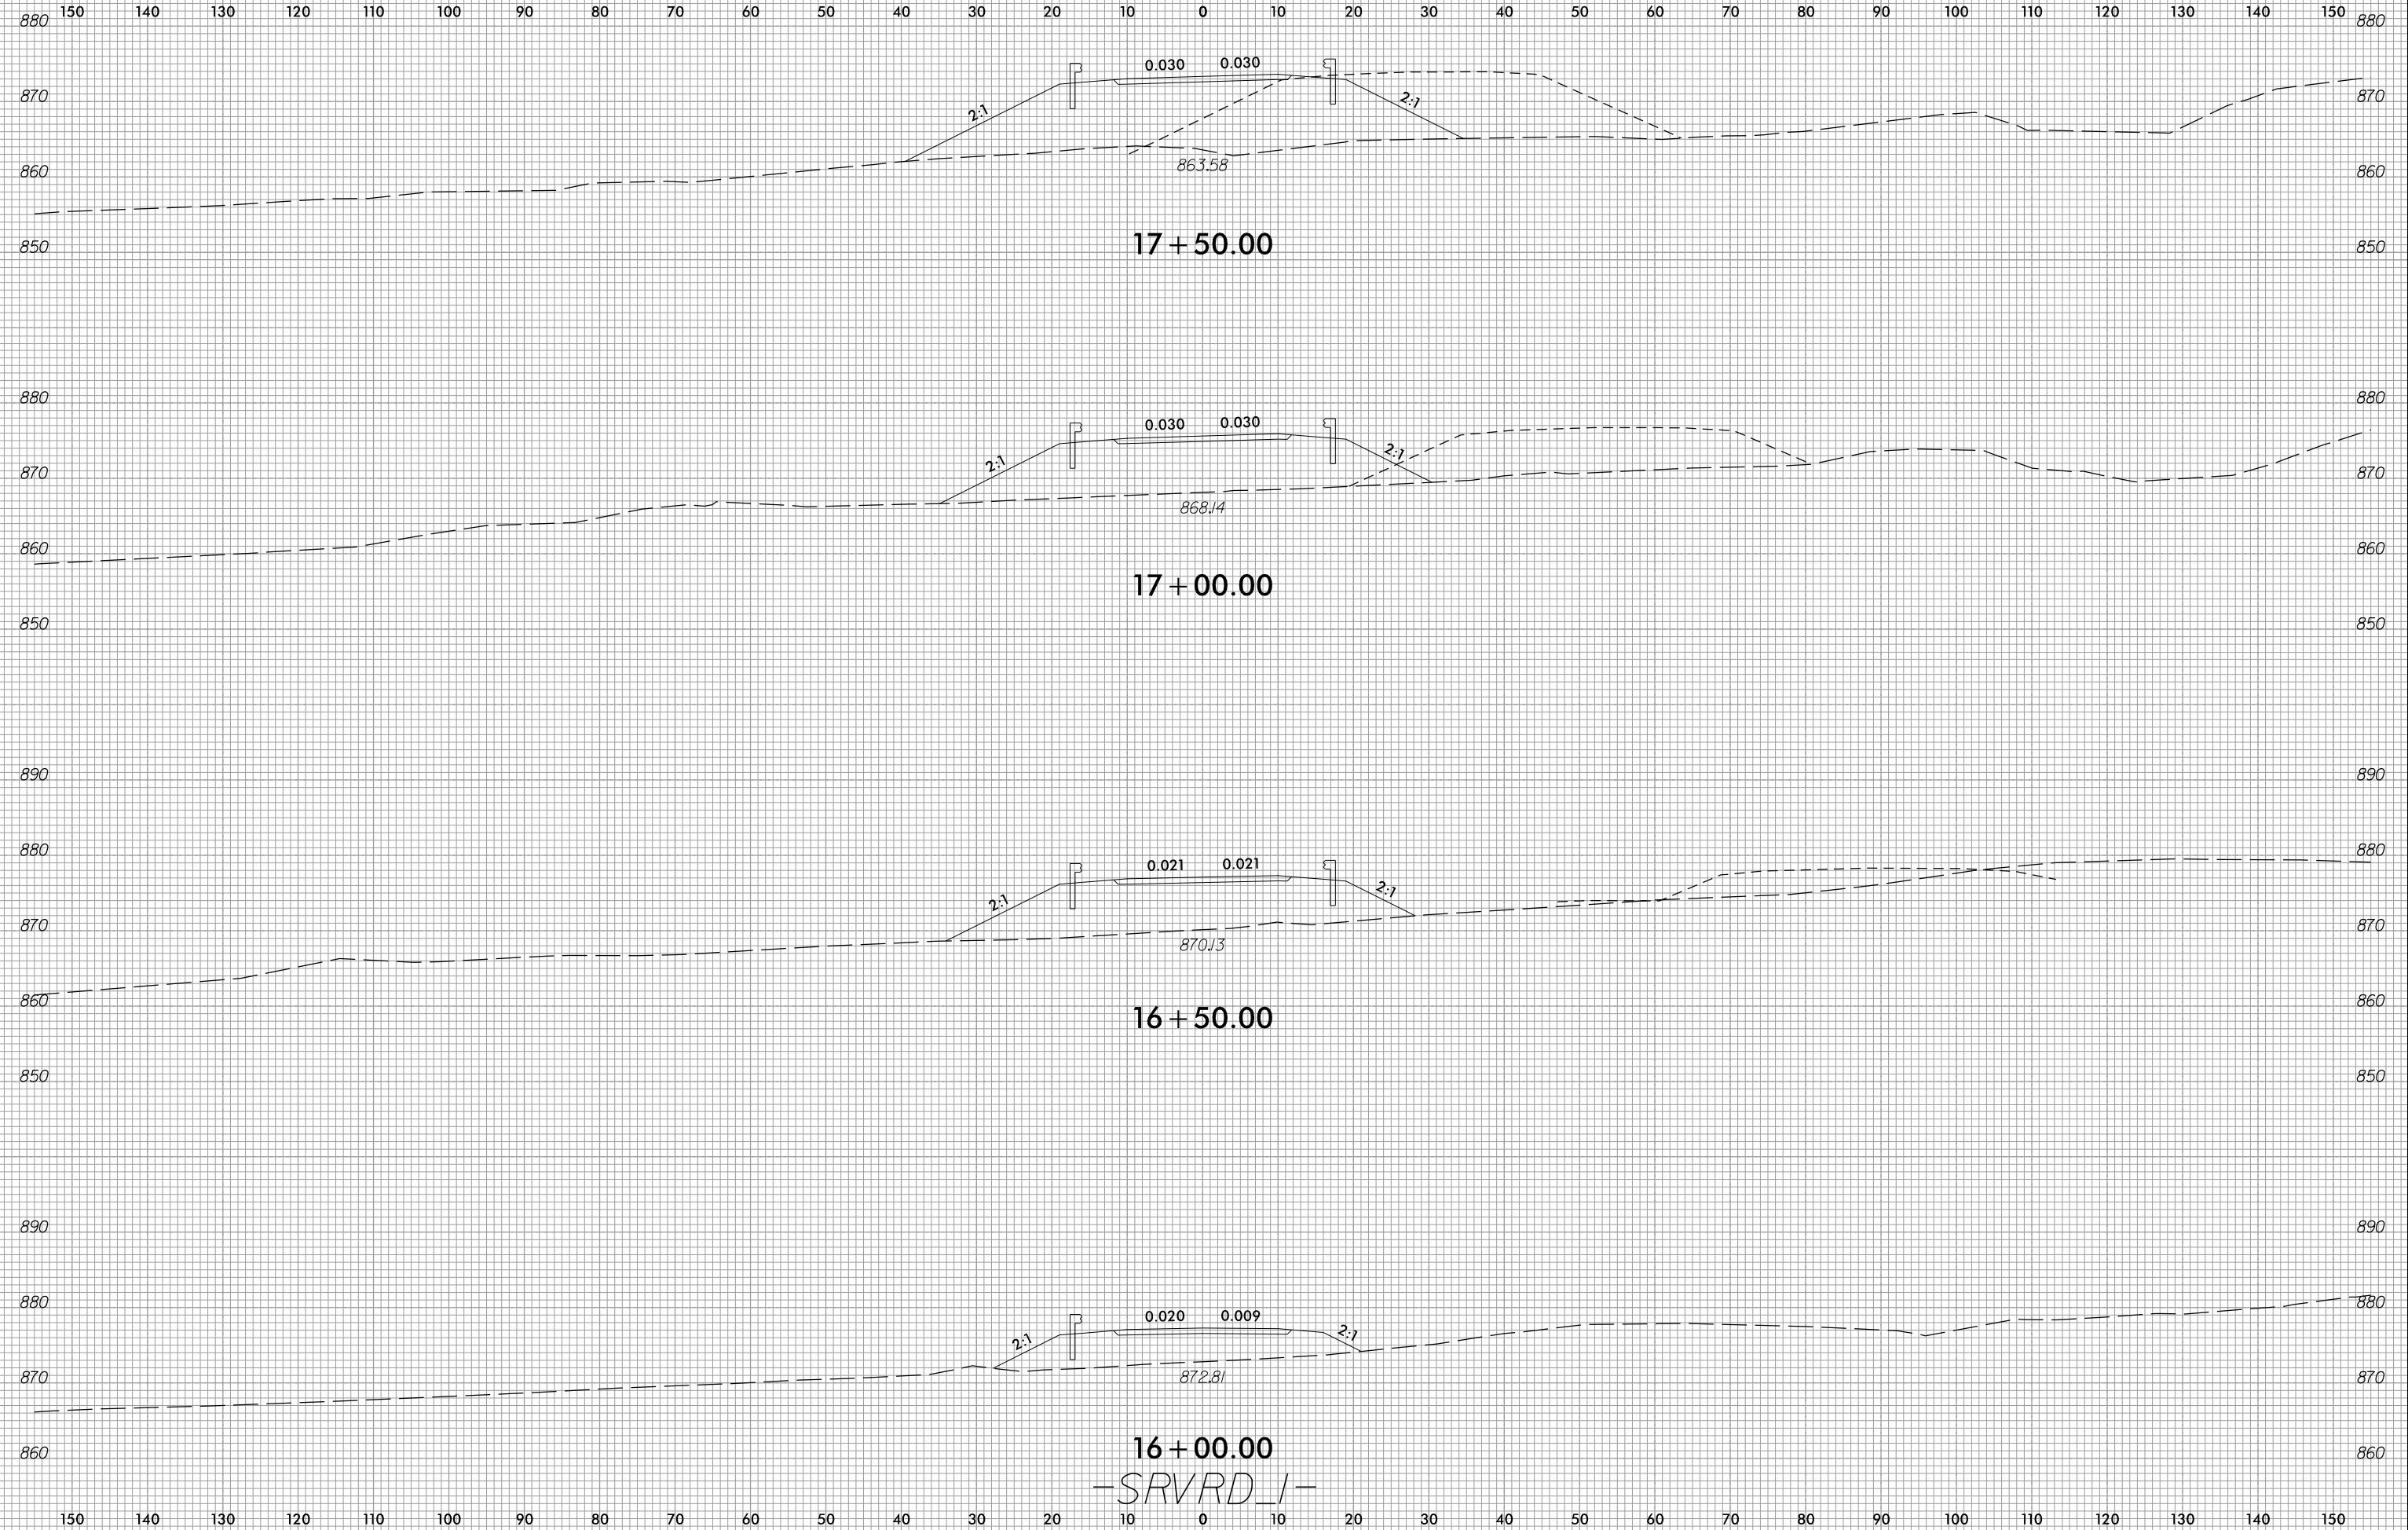

-SRVRD_I-

2/21/2023 c:\users\mferguson\documents\pwworking\0103658\R2707D_FDY_XPL_SRVRD_I.dgn mferguson