


6/23/16



PROJ. REFERENCE NO.	SHEET NO.
R-2707D	X-471

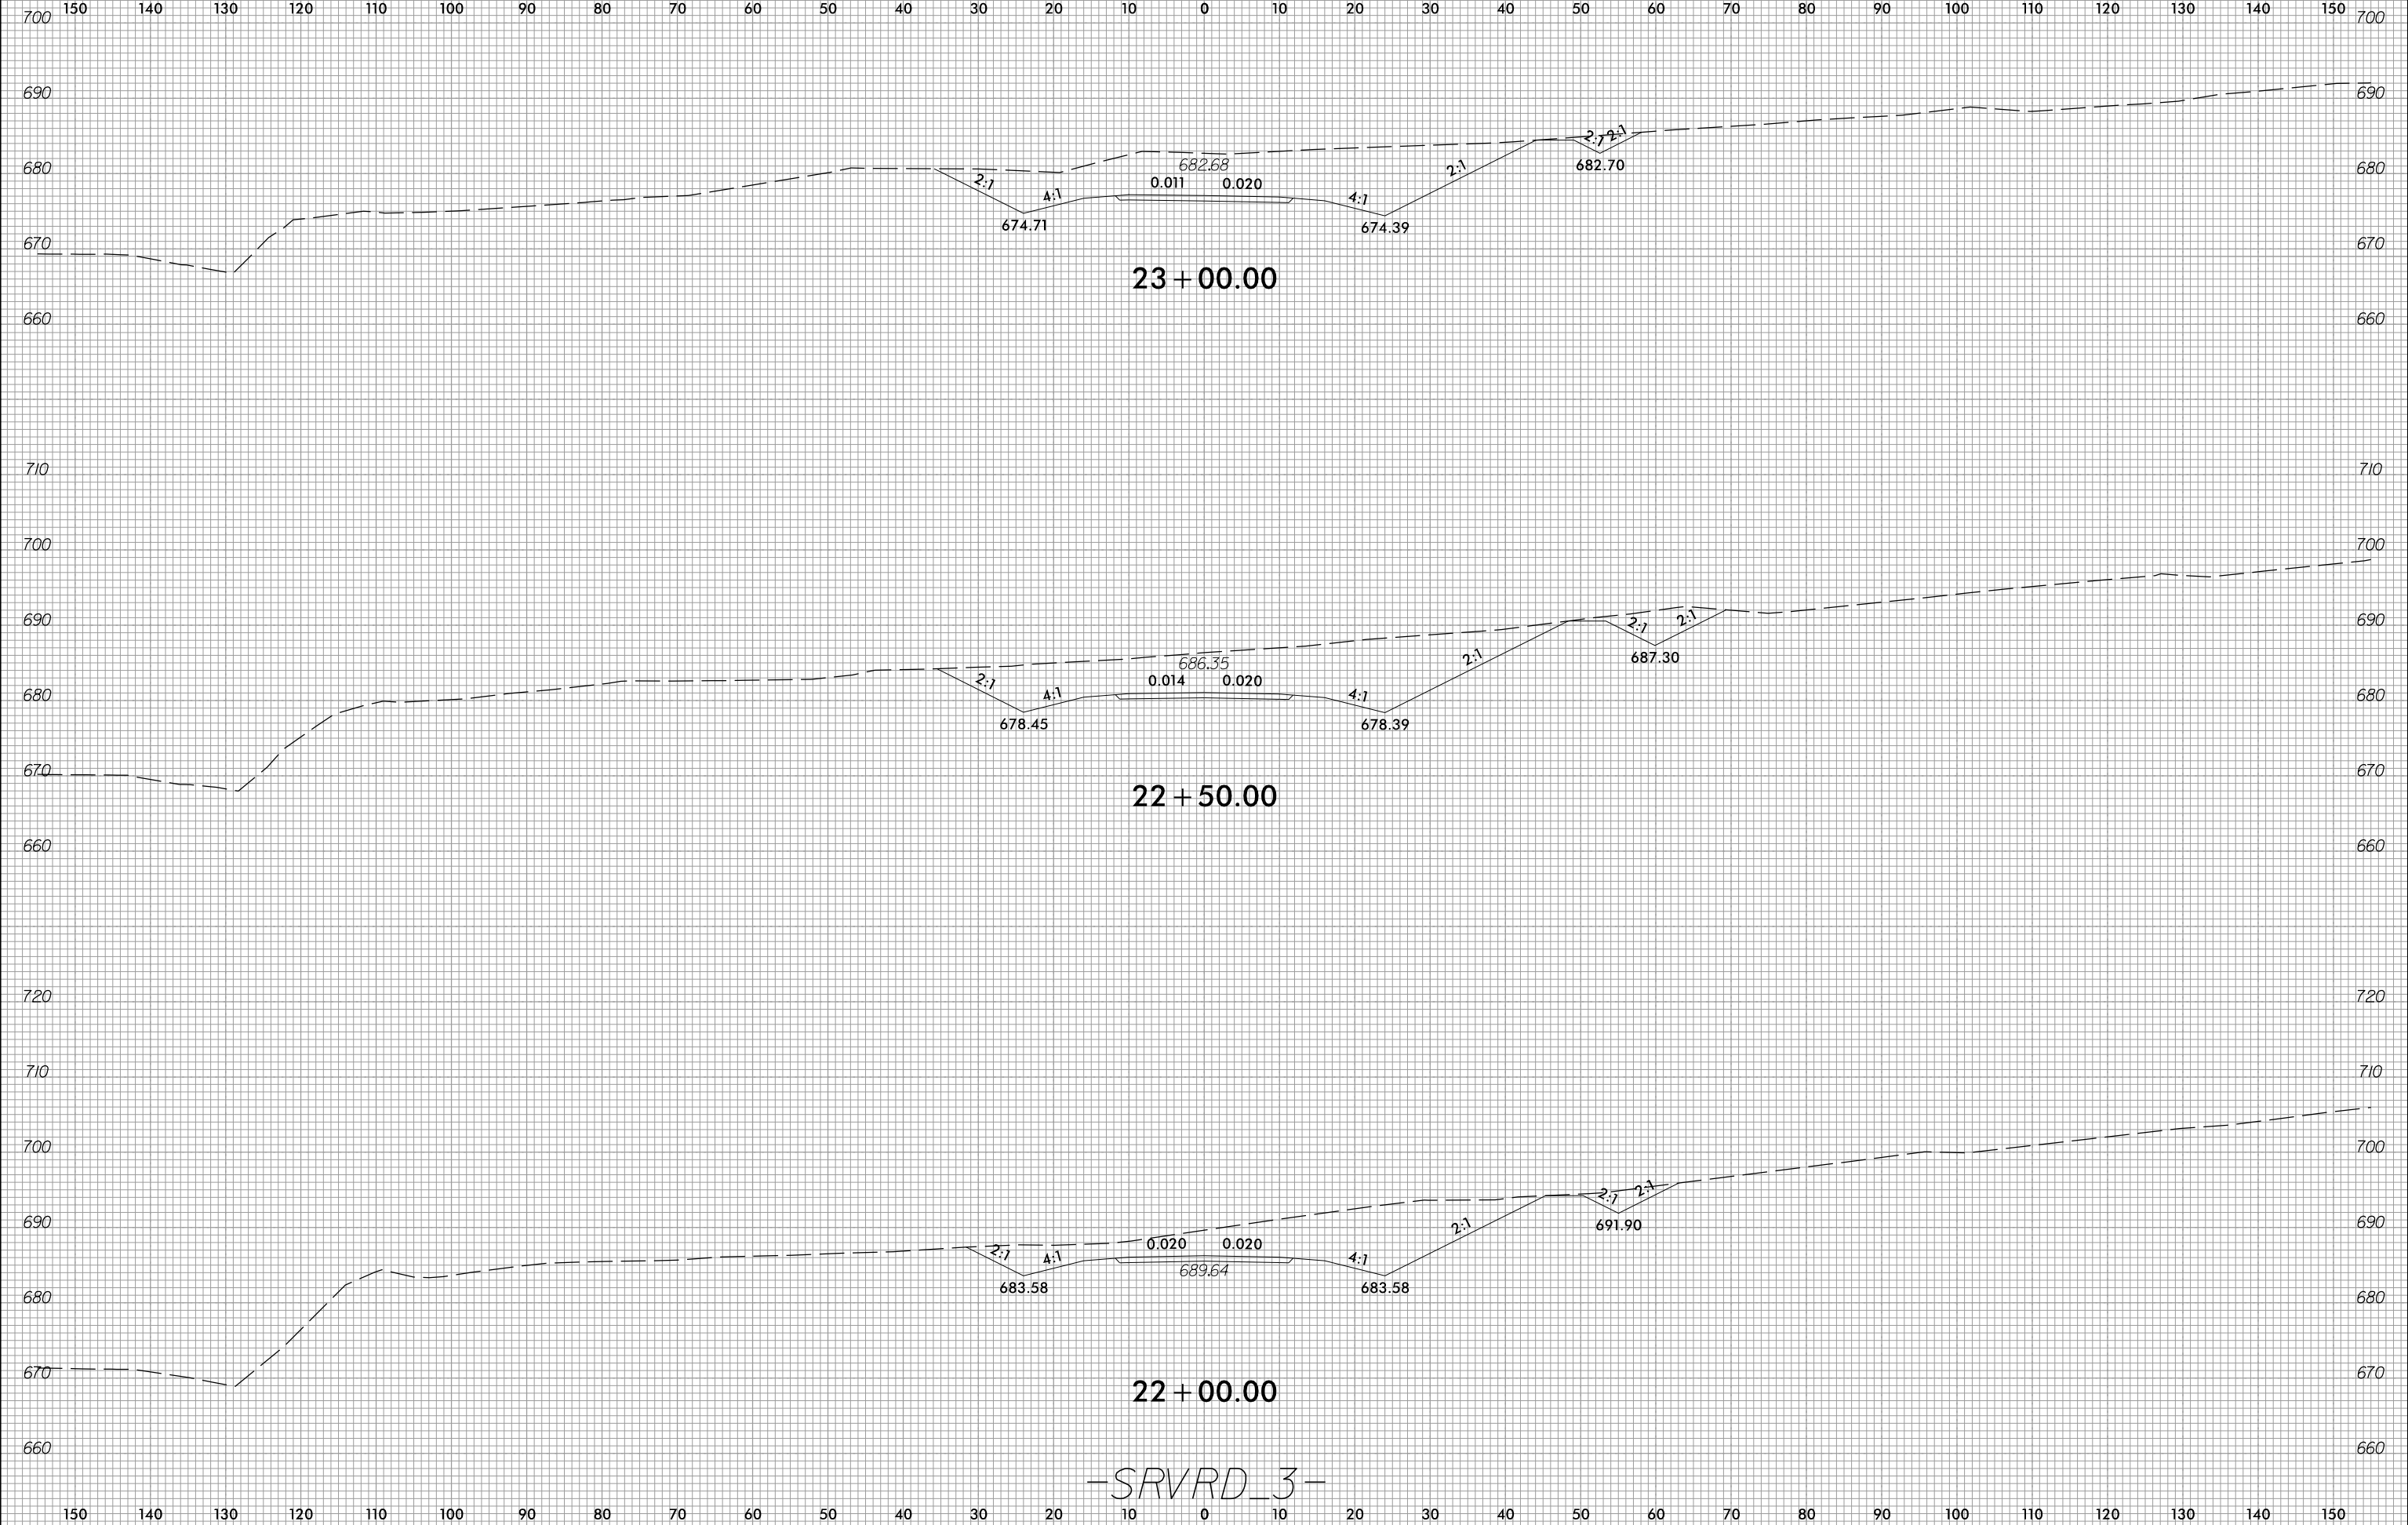

-SRVRD_3-

2/21/2023 c:\users\mferguson\documents\working\0103658\R2707D_FDY_XPL_SVRD_3.dgn mferguson