


6/23/16



PROJ. REFERENCE NO.	SHEET NO.
R-2707D	X-482

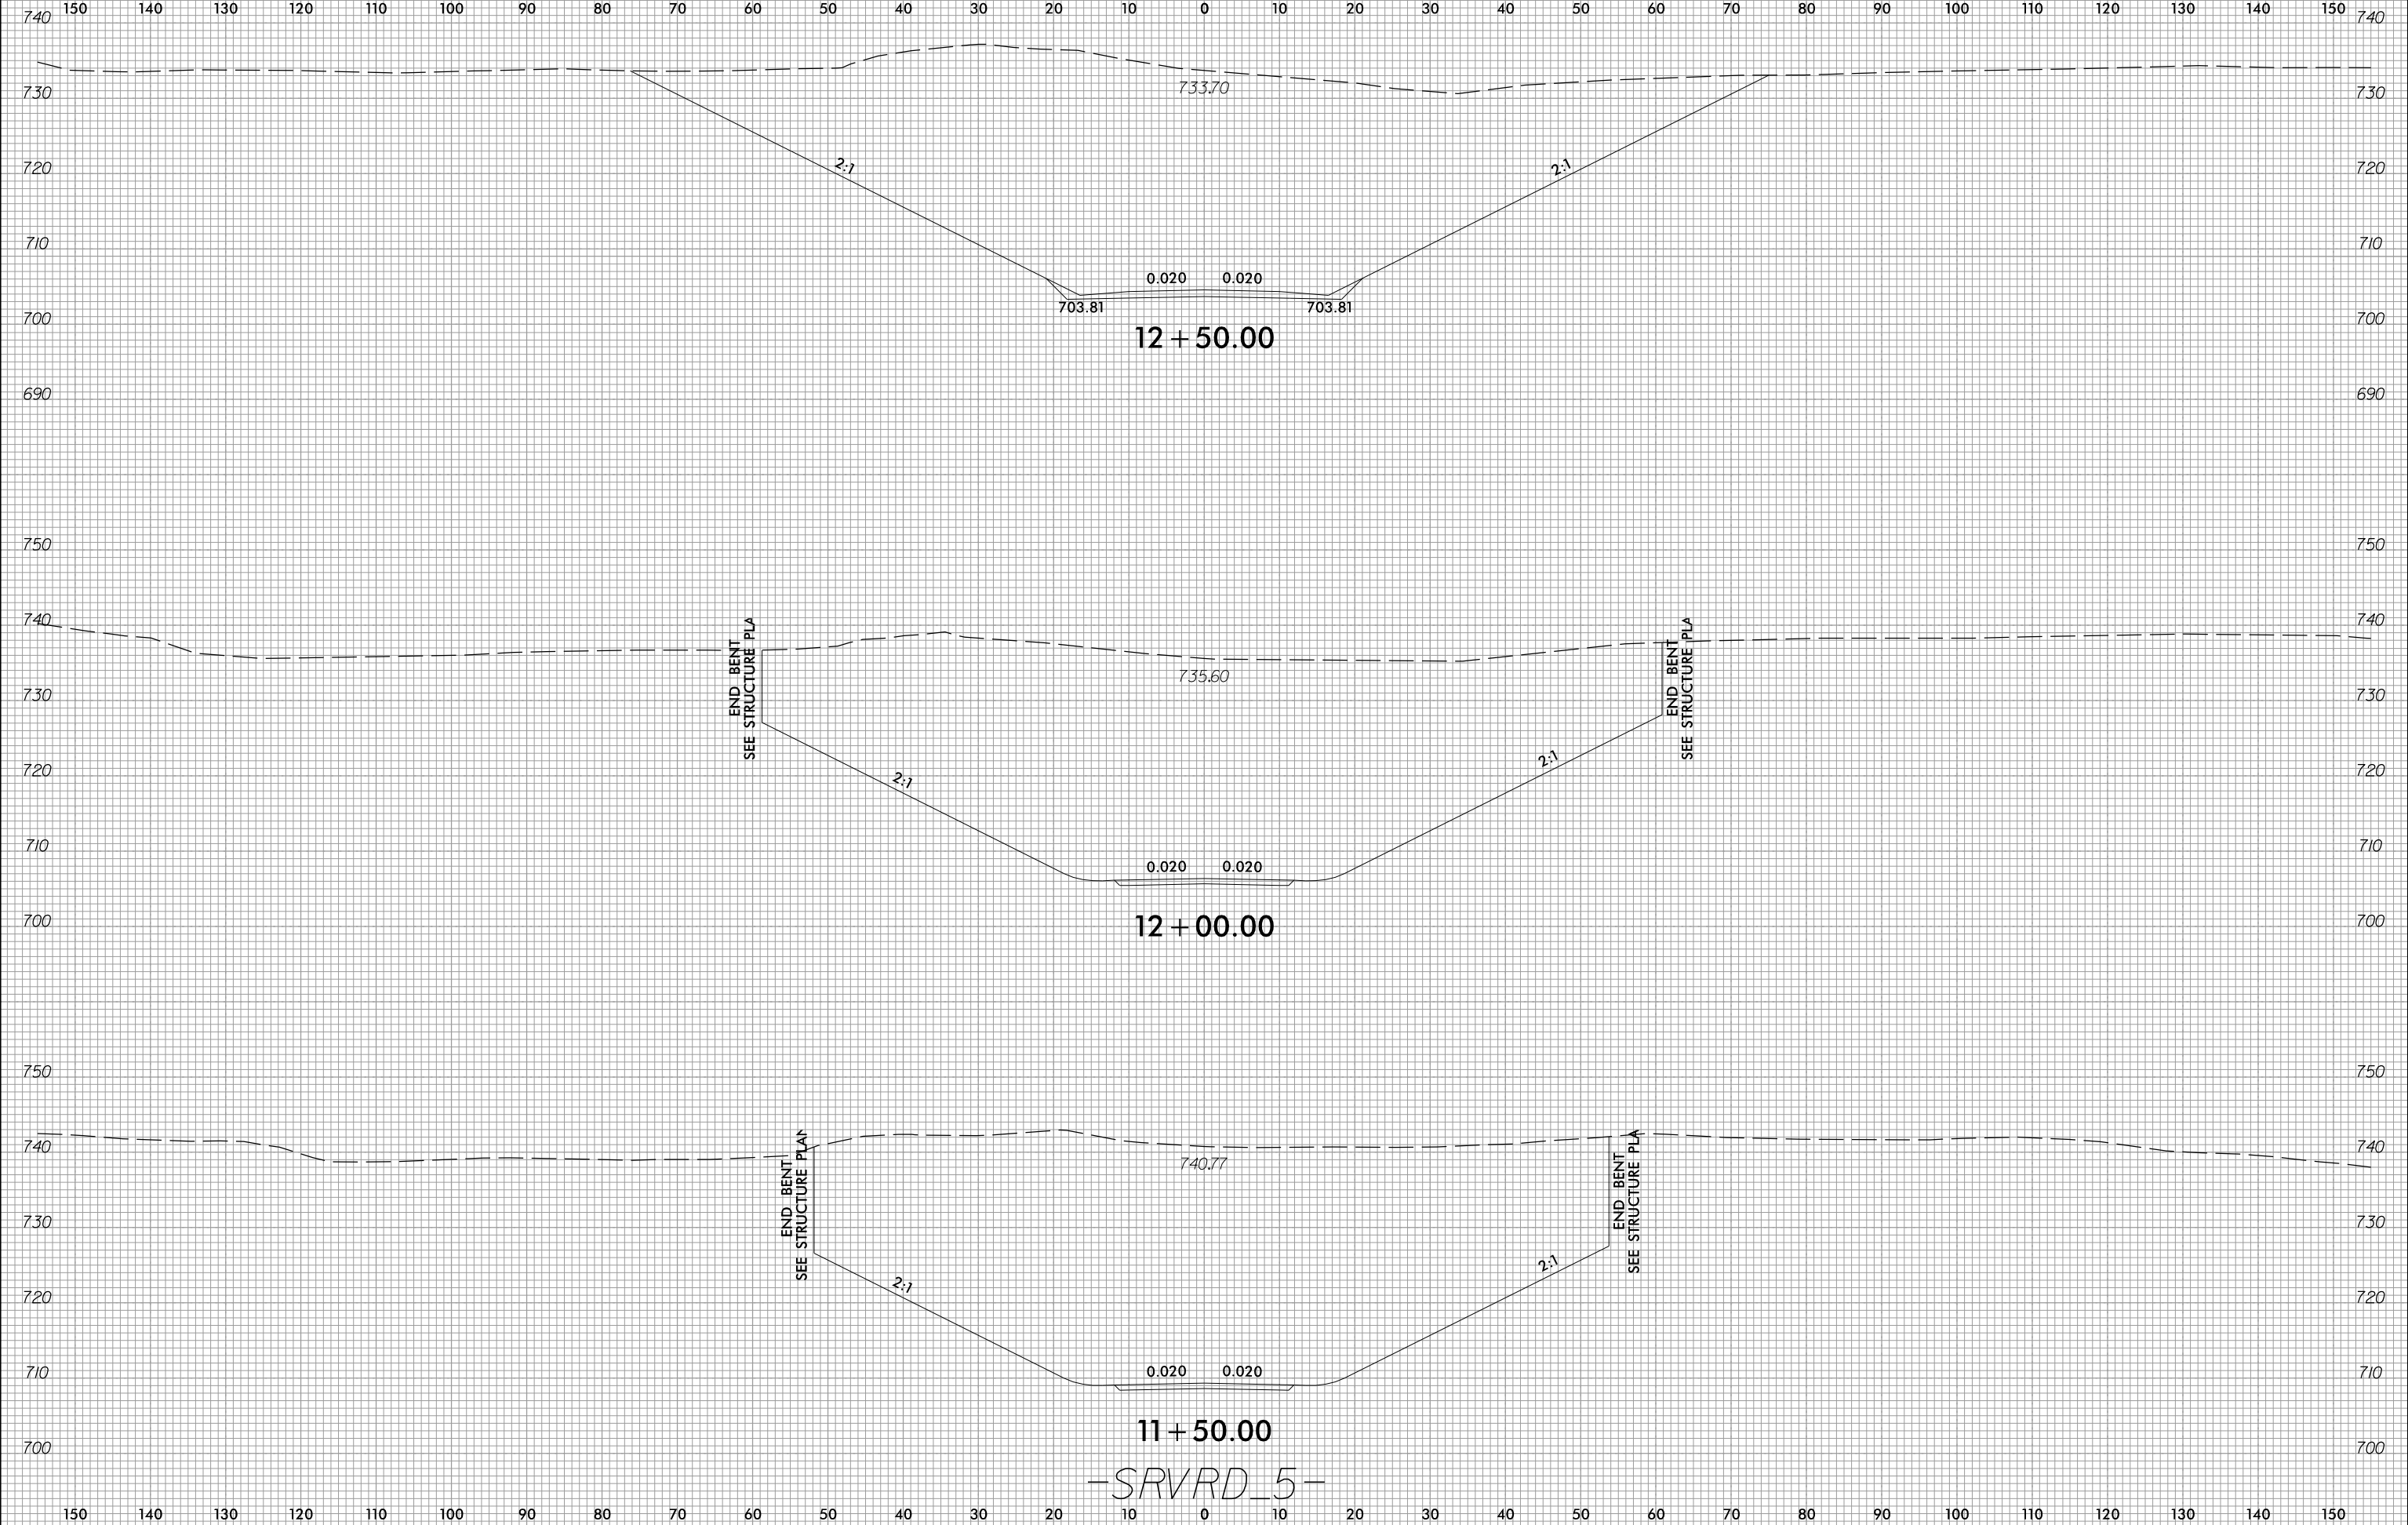

-SRVRD\_5-

2/21/2023 c:\users\mferguson\documents\pwworking\0103658\R2707D\_P0Y\_XPL\_SVRD\_5.dgn mferguson