

LOAD FACTORS:

DESIGN LOAD RATING FACTORS	LIMIT STATE	$\gamma_{DC}$	$\gamma_{DW}$
	STRENGTH I	1.25	1.50
	SERVICE III	1.00	1.00

## LOAD AND RESISTANCE FACTOR RATING (LRFR) SUMMARY FOR PRESTRESSED CONCRETE GIRDERS

LEVEL	VEHICLE	WEIGHT (W) (TONS)	CONTROLLING LOAD RATING #	MINIMUM RATING FACTORS (RF)	TONS = W x RF	STRENGTH I LIMIT STATE										SERVICE III LIMIT STATE					COMMENT NUMBER			
						MOMENT					SHEAR					MOMENT								
						LIVE-LOAD FACTORS ( $\gamma_{LL}$ )	DISTRIBUTION FACTORS (DF)	RATING FACTOR	SPAN	GIRDER LOCATION	DISTANCE FROM LEFT END OF SPAN (ft)	DISTRIBUTION FACTORS (DF)	RATING FACTOR	SPAN	GIRDER LOCATION	DISTANCE FROM LEFT END OF SPAN (ft)	LIVE-LOAD FACTORS ( $\gamma_{LL}$ )	DISTRIBUTION FACTORS (DF)	RATING FACTOR	SPAN		GIRDER LOCATION	DISTANCE FROM LEFT END OF SPAN (ft)	
DESIGN LOAD RATING	HL-93 (INVENTORY)	N/A	①	1.16	--	1.75	0.767	1.38	A	EL	48.20	0.802	1.69	B	I	85.50	0.80	0.767	1.16	A	I	48.20		
	HL-93 (OPERATING)	N/A		1.78	--	1.35	0.767	1.78	A	EL	48.20	0.802	2.23	B	I	85.50	N/A	--	--	--	--	--		
	HS-20 (INVENTORY)	36.000	②	1.61	58.0	1.75	0.767	1.91	A	EL	48.20	0.802	2.28	B	I	85.50	0.80	0.767	1.61	A	I	48.20		
	HS-20 (OPERATING)	36.000		2.48	89.3	1.35	0.767	2.48	A	EL	48.20	0.802	2.99	B	I	85.50	N/A	--	--	--	--	--		
LEGAL LOAD RATING	SINGLE VEHICLE (SV)	SNSH	13.500		1.55	20.9	1.40	0.767	2.30	A	EL	48.20	0.802	2.87	B	I	85.50	0.80	0.767	1.55	A	I	48.20	
		SNGARBS2	20.000		1.38	27.6	1.40	0.767	2.05	A	EL	48.20	0.802	2.60	B	I	85.50	0.80	0.767	1.38	A	I	48.20	
		SNAGRIS2	22.000		2.76	60.7	1.40	0.767	4.10	A	EL	48.20	0.802	5.03	B	I	85.50	0.80	0.767	2.76	A	I	48.20	
		SNCOTTS3	27.250		1.52	41.4	1.40	0.767	2.25	A	EL	48.20	0.802	2.88	B	I	85.50	0.80	0.767	1.52	A	I	48.20	
		SNAGGRS4	34.925		1.89	66.0	1.40	0.767	2.80	A	EL	48.20	0.802	3.54	B	I	85.50	0.80	0.767	1.89	A	I	48.20	
		SNS5A	35.550		1.31	46.6	1.40	0.767	1.95	A	EL	48.20	0.802	2.52	B	I	85.50	0.80	0.767	1.31	A	I	48.20	
		SNS6A	39.950		3.82	152.6	1.40	0.767	5.68	A	EL	48.20	0.802	7.21	B	I	85.50	0.80	0.767	3.82	A	I	48.20	
	TRUCK TRACTOR SEMI-TRAILER (TTST)	SNS7B	42.000		2.57	107.9	1.40	0.767	3.82	A	EL	48.20	0.802	4.63	B	I	85.50	0.80	0.767	2.57	A	I	48.20	
		TNAGRIT3	33.000		1.68	55.4	1.40	0.767	2.49	A	EL	48.20	0.802	3.13	B	I	85.50	0.80	0.767	1.68	A	I	48.20	
		TNT4A	33.075		1.68	55.6	1.40	0.767	2.50	A	EL	48.20	0.802	3.07	B	I	85.50	0.80	0.767	1.68	A	I	48.20	
		TNT6A	41.600		1.36	56.6	1.40	0.767	2.02	A	EL	48.20	0.802	2.66	B	I	85.50	0.80	0.767	1.36	A	I	48.20	
		TNT7A	42.000		1.37	57.5	1.40	0.767	2.03	A	EL	48.20	0.802	2.61	B	I	85.50	0.80	0.767	1.37	A	I	48.20	
		TNT7B	42.000		1.39	58.4	1.40	0.767	2.07	A	EL	48.20	0.802	2.49	B	I	85.50	0.80	0.767	1.39	A	I	48.20	
		TNAGRIT4	43.000		1.34	57.6	1.40	0.767	1.99	A	EL	48.20	0.802	2.41	B	I	85.50	0.80	0.767	1.34	A	I	48.20	
TNAGT5A	45.000		1.27	57.2	1.40	0.767	1.88	A	EL	48.20	0.802	2.37	B	I	85.50	0.80	0.767	1.27	A	I	48.20			
TNAGT5B	45.000		③	1.26	56.7	1.40	0.767	1.87	A	EL	48.20	0.802	2.29	B	I	85.50	0.80	0.767	1.26	A	I	48.20		

**NOTES:**

MINIMUM RATING FACTORS ARE BASED ON THE STRENGTH I AND SERVICE III LIMIT STATES.  
 ALLOWABLE STRESSES FOR SERVICE III LIMIT STATE ARE AS REQUIRED FOR DESIGN.  
 SPANS SHOWN CORRESPOND TO COMPOSITE DEAD LOAD & LIVE LOAD MODEL USED FOR ANALYSIS.

# CONTROLLING LOAD RATING

① DESIGN LOAD RATING (HL-93)

② DESIGN LOAD RATING (HS-20)


③ LEGAL LOAD RATING \*\*

\*\* SEE CHART FOR VEHICLE TYPE

---

GIRDER LOCATION


I - INTERIOR GIRDER  
 EL - EXTERIOR LEFT GIRDER  
 ER - EXTERIOR RIGHT GIRDER

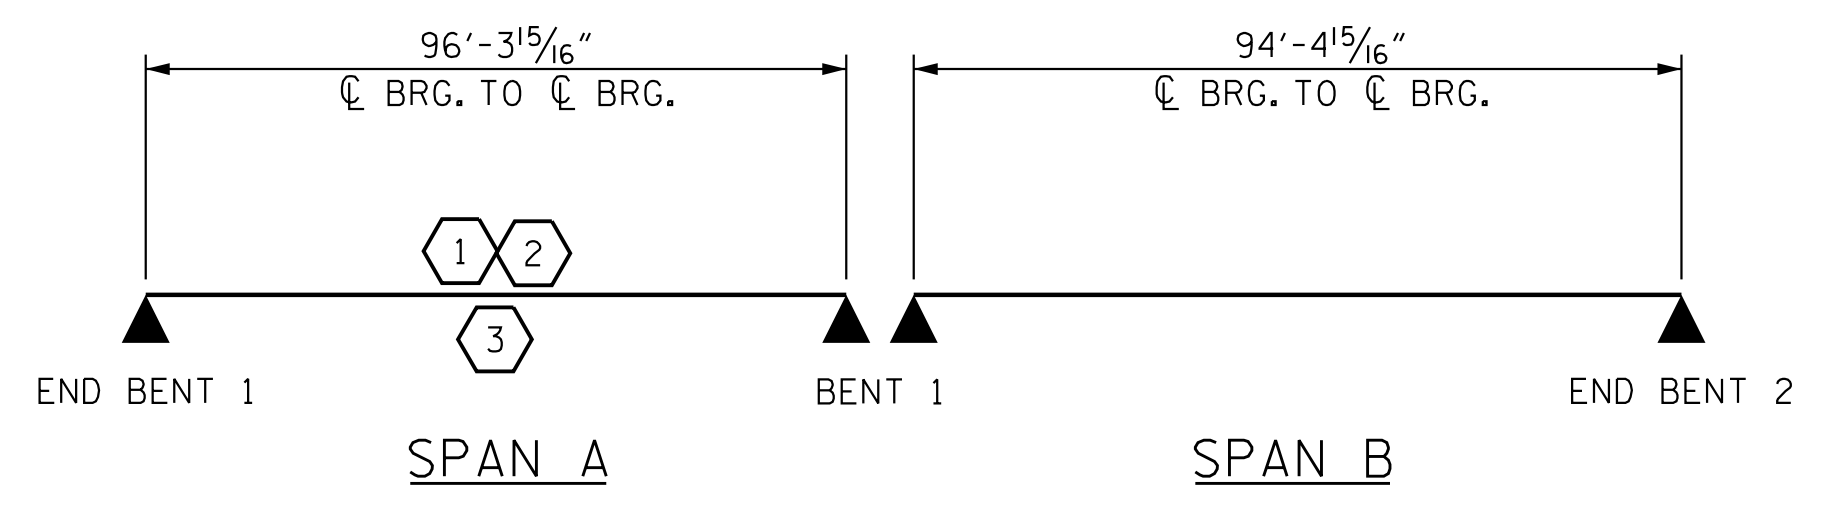

### LRFR SUMMARY

PROJECT NO. R-2707D  
CLEVELAND COUNTY  
 STATION: 19+82.46 -Y1-

Stantec Consulting Services Inc.  
 801 Jones Franklin Road  
 Suite 300  
 Raleigh, NC 27606  
 Tel. (919) 851-6866  
 Fax. (919) 851-7024  
 www.stantec.com  
 License No. F-0672

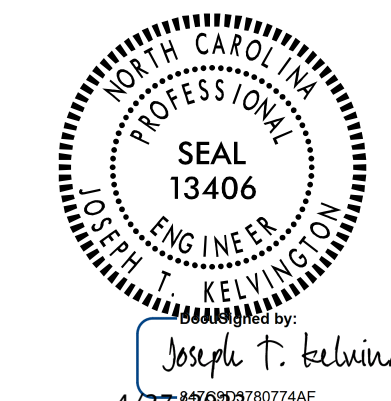

STATE OF NORTH CAROLINA  
 DEPARTMENT OF TRANSPORTATION  
 RALEIGH

STANDARD  
 LRFR SUMMARY FOR  
 PRESTRESSED  
 CONCRETE GIRDERS  
 (NON-INTERSTATE TRAFFIC)

DRAWN BY: J. F. KENNEDY DATE: 01/24/18  
 CHECKED BY: N. D'AIUTO DATE: 01/25/18  
 DESIGN ENGINEER OF RECORD: J. KELVINGTON DATE: 04/19/23

DOCUMENT NOT CONSIDERED FINAL UNLESS ALL SIGNATURES COMPLETED	REVISIONS						SHEET NO. S1-05 TOTAL SHEETS 32
	NO.	BY:	DATE:	NO.	BY:	DATE:	
	①			③			
	②			④			

4/27/2023 10:52 AM jhogenbush c:\p\work\king\dm55345\2707D\_SML\_LRFR\_220488.dgn