



\*\* INCLUDES FUTURE WEARING SURFACE IN SUPERIMPOSED DEAD LOAD.

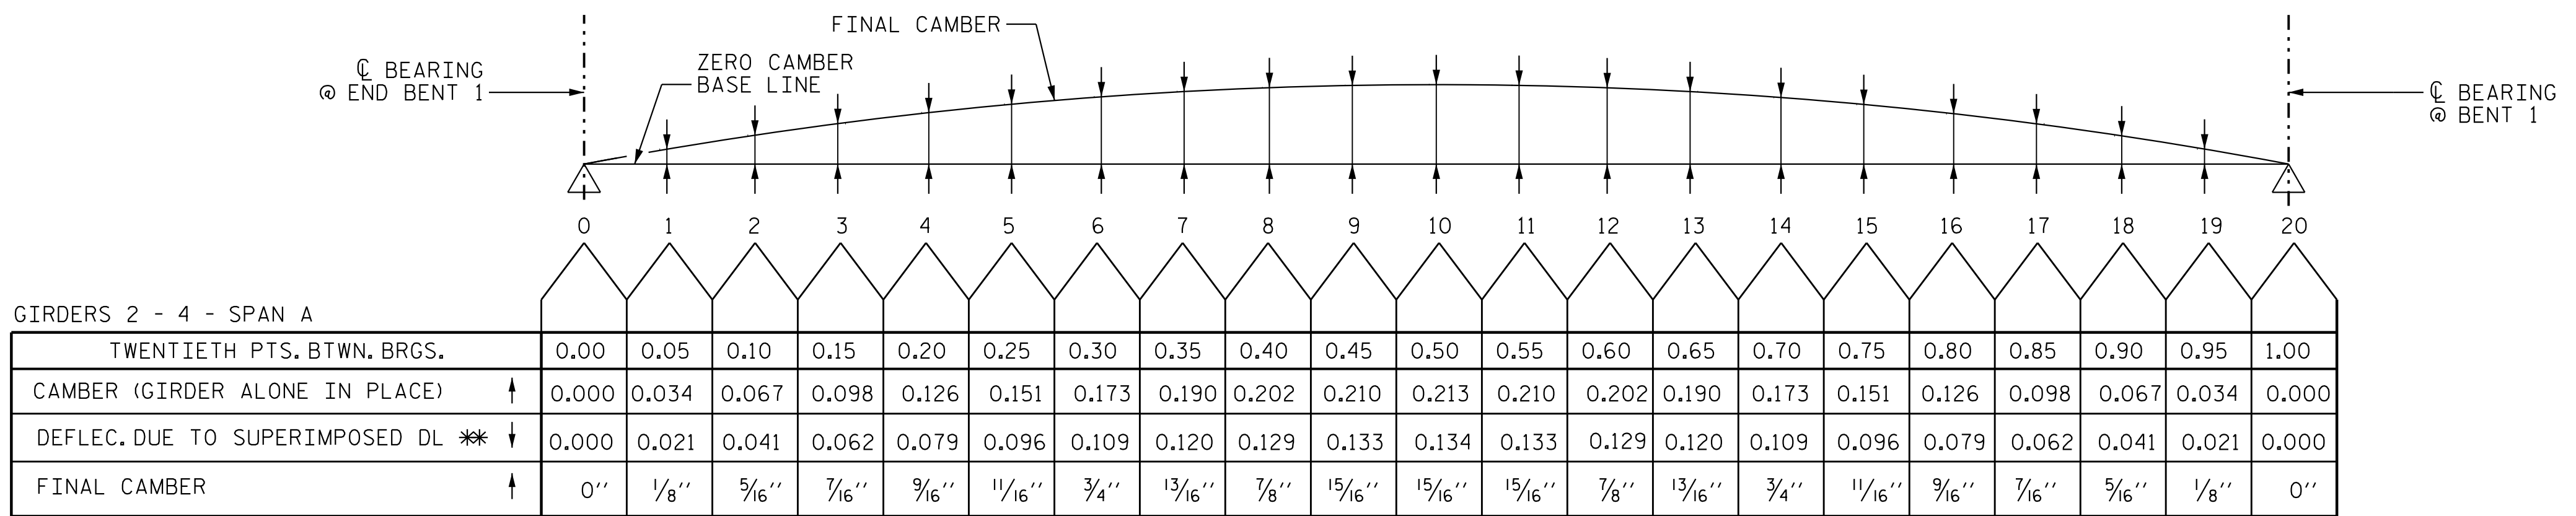

\*\* INCLUDES FUTURE WEARING SURFACE IN SUPERIMPOSED DEAD LOAD.

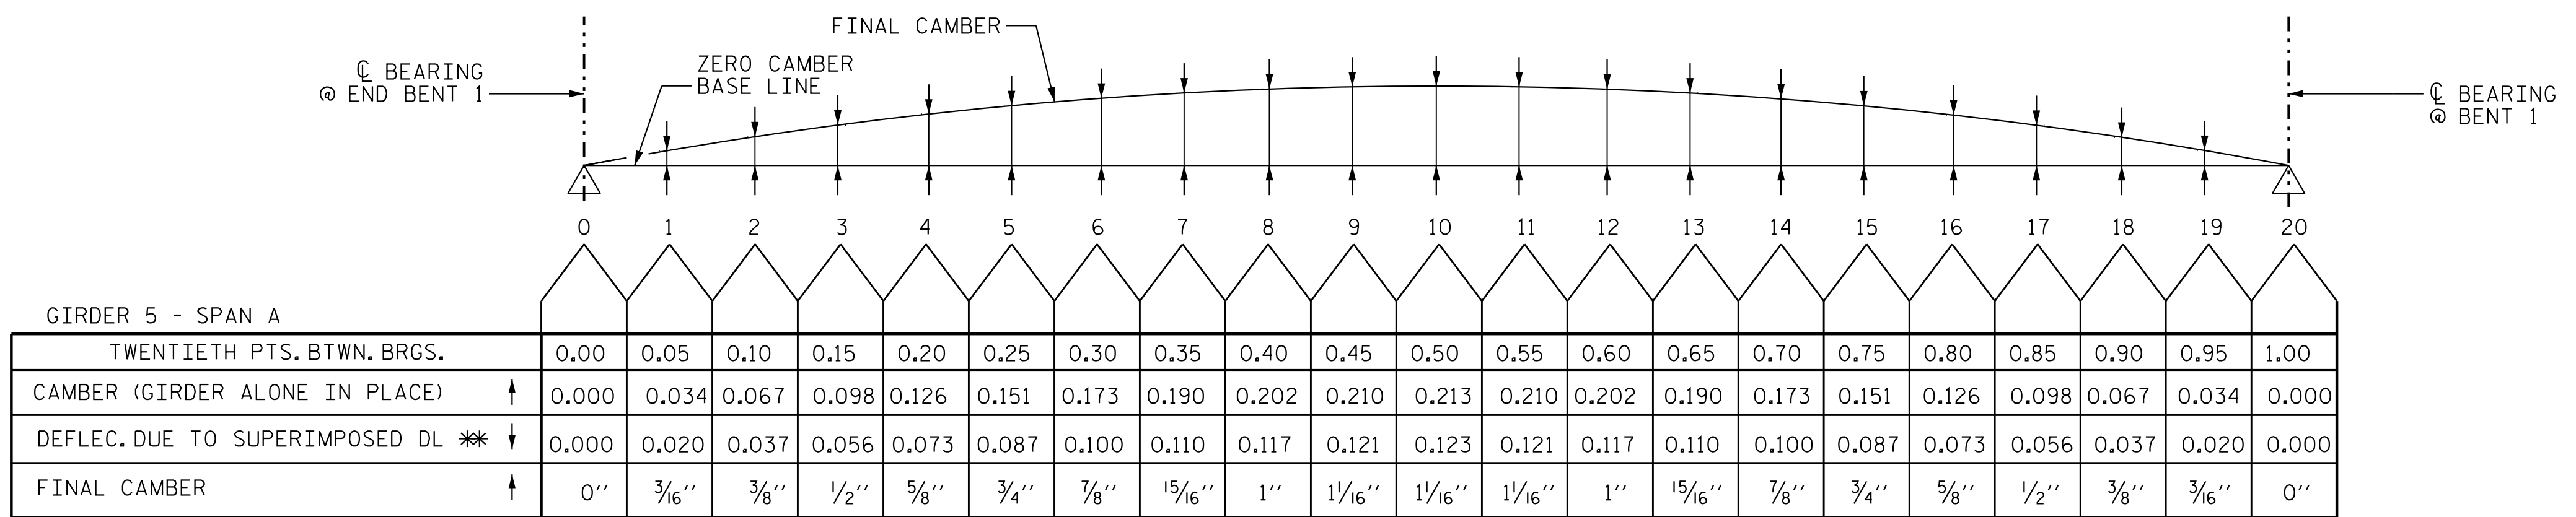

\*\* INCLUDES FUTURE WEARING SURFACE IN SUPERIMPOSED DEAD LOAD.

**SCHEMATIC CAMBER ORDINATES SPAN A**

ALL VALUES ARE SHOWN IN DECIMALS OF A FOOT EXCEPT "FINAL CAMBER" WHICH IS SHOWN IN INCHES.

PROJECT NO. R-2707D  
CLEVELAND COUNTY  
 STATION: 20+16.72 -Y2-

SHEET 1 OF 2


STATE OF NORTH CAROLINA  
 DEPARTMENT OF TRANSPORTATION  
 RALEIGH  
 SUPERSTRUCTURE  
 DEAD LOAD DEFLECTIONS  
 SPAN A



Joseph T. Kelvington  
 4/27/2023

REVISIONS						SHEET NO.
NO.	BY:	DATE:	NO.	BY:	DATE:	S2-19
1			3			TOTAL SHEETS
2			4			35

DOCUMENT NOT CONSIDERED FINAL UNLESS ALL SIGNATURES COMPLETED

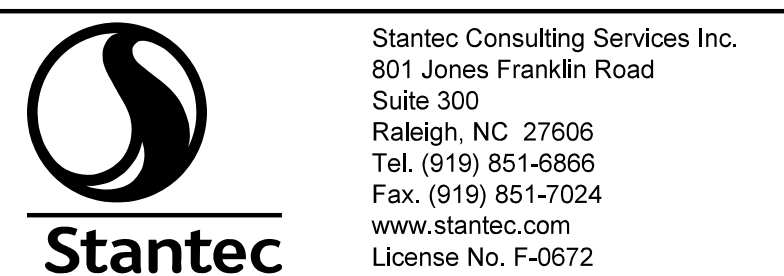

DRAWN BY : M. B. ISENHOUR DATE : 09/06/18  
 CHECKED BY : V. E. FRAGA DATE : 10/24/18  
 DESIGN ENGINEER OF RECORD : J.T. KELVINGTON DATE : 04/27/22

jhagenbush

4/27/2023

c:\pvt\work\king\dm5537A\R2707D\_SML.DLL\_220489.dgn