



** INCLUDES FUTURE WEARING SURFACE IN SUPERIMPOSED DEAD LOAD.

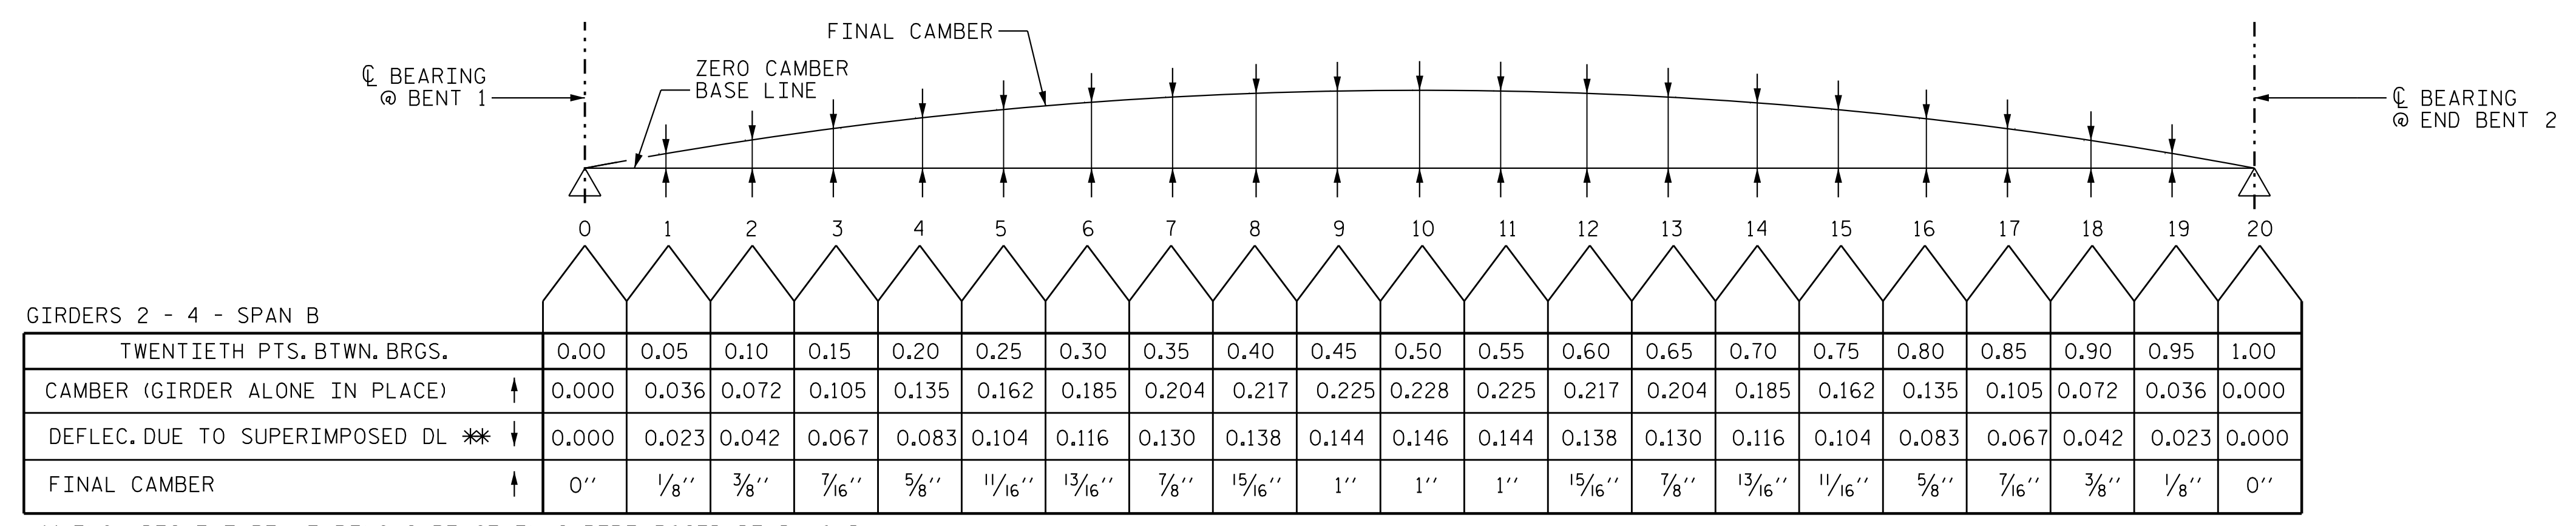

** INCLUDES FUTURE WEARING SURFACE IN SUPERIMPOSED DEAD LOAD.

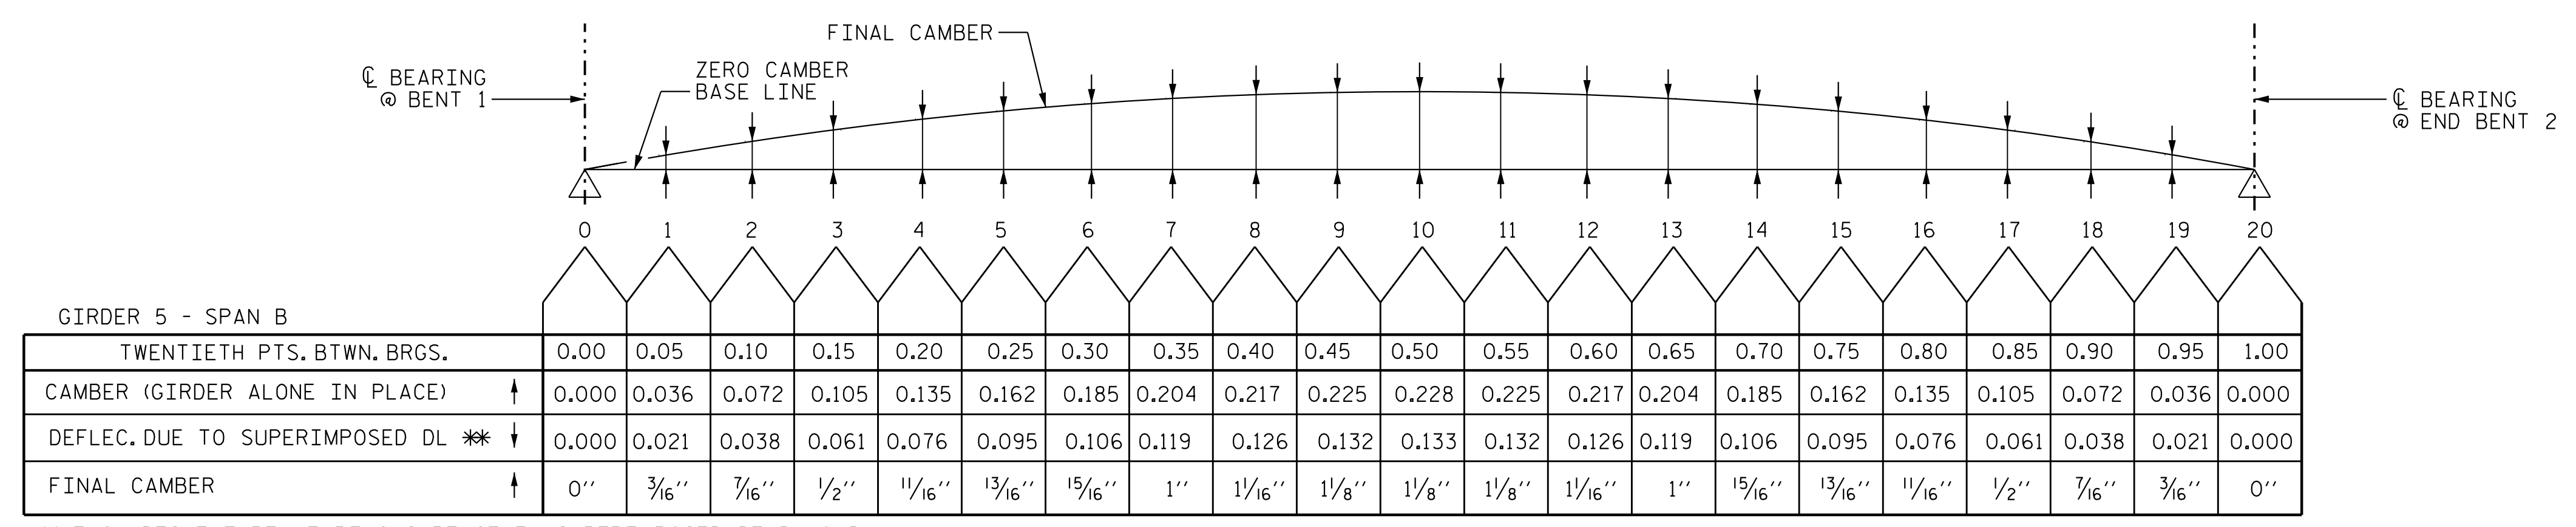

** INCLUDES FUTURE WEARING SURFACE IN SUPERIMPOSED DEAD LOAD.

SCHEMATIC CAMBER ORDINATES SPAN B

ALL VALUES ARE SHOWN IN DECIMALS OF A FOOT EXCEPT "FINAL CAMBER" WHICH IS SHOWN IN INCHES.

PROJECT NO. R-2707D
CLEVELAND COUNTY
 STATION: 20+16.72 -Y2-


SHEET 2 OF 2

STATE OF NORTH CAROLINA
 DEPARTMENT OF TRANSPORTATION
 RALEIGH
 SUPERSTRUCTURE
 DEAD LOAD DEFLECTIONS
 SPAN B



DOCUMENT NOT CONSIDERED FINAL UNLESS ALL SIGNATURES COMPLETED

REVISIONS						SHEET NO.
NO.	BY:	DATE:	NO.	BY:	DATE:	S2-20
1			3			TOTAL SHEETS
2			4			35

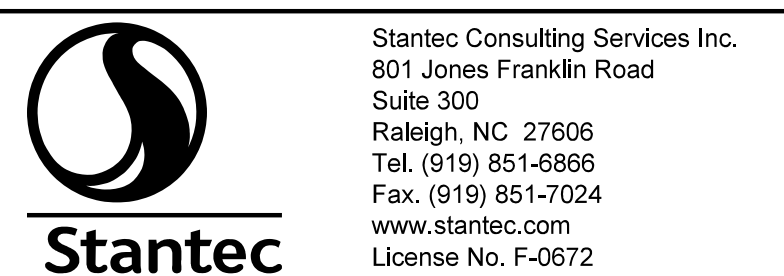

DRAWN BY : M. B. ISENHOUR DATE : 09/06/18
 CHECKED BY : V. E. FRAGA DATE : 10/24/18
 DESIGN ENGINEER OF RECORD : J.T. KELVINGTON DATE : 04/27/22

jhagenbush

4/27/2023

c:\pvt\working\dm5537A\R2707D_SML_DL02_220489.dgn