




CHORD TO ARC OFFSET - CHORD A

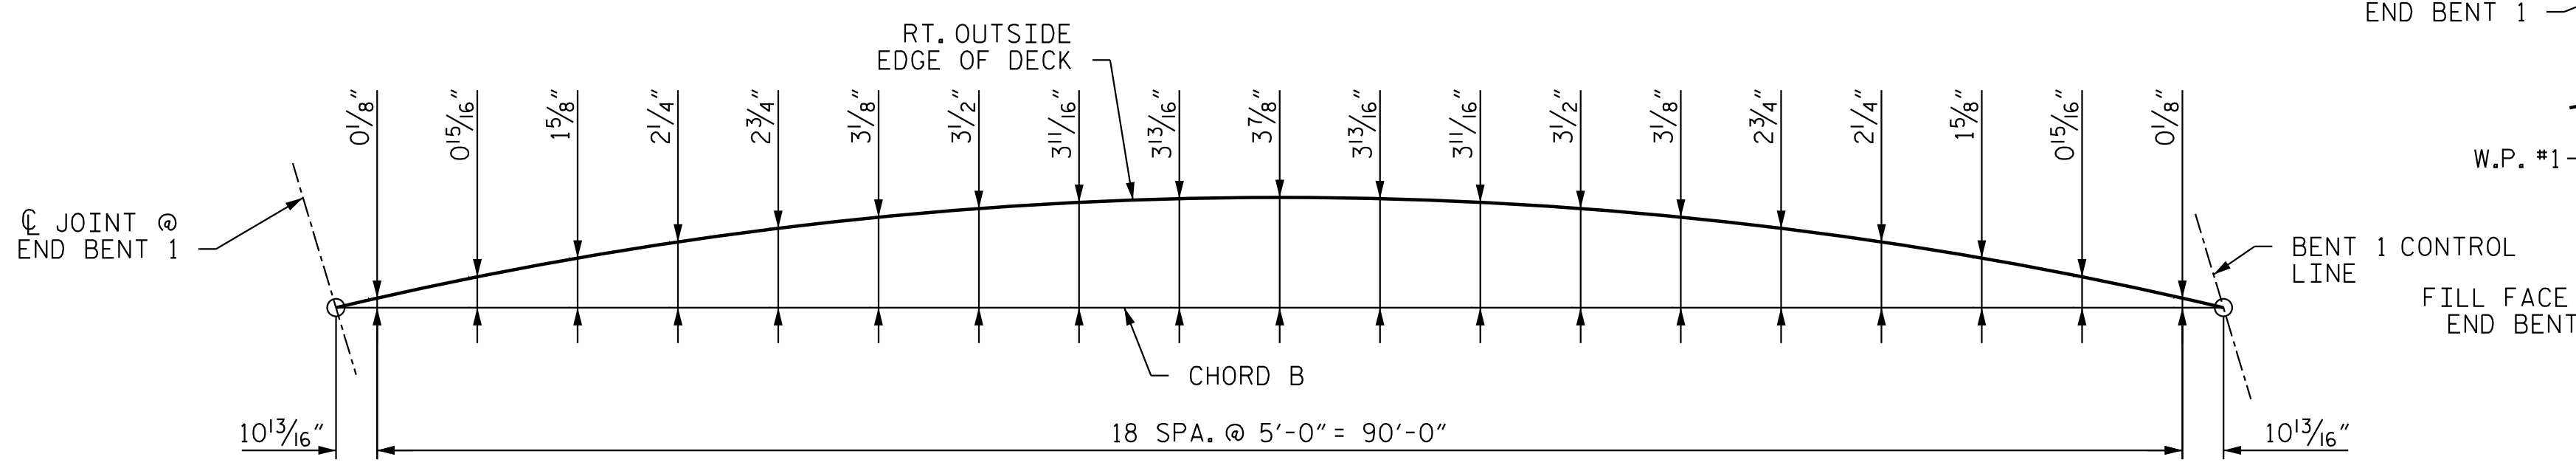


CHORD TO ARC OFFSET - CHORD B

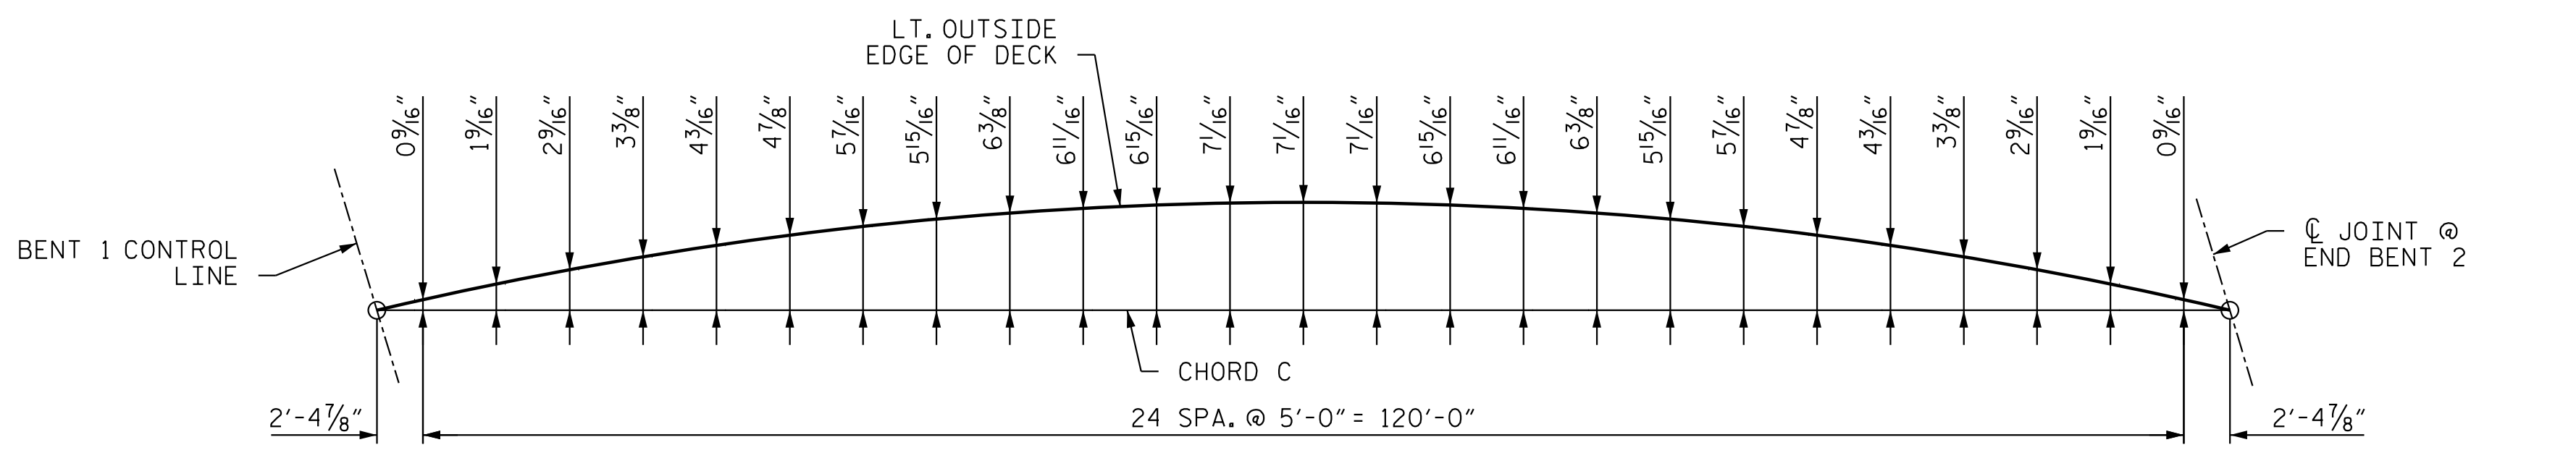

CHORD TO ARC OFFSET - CHORD C

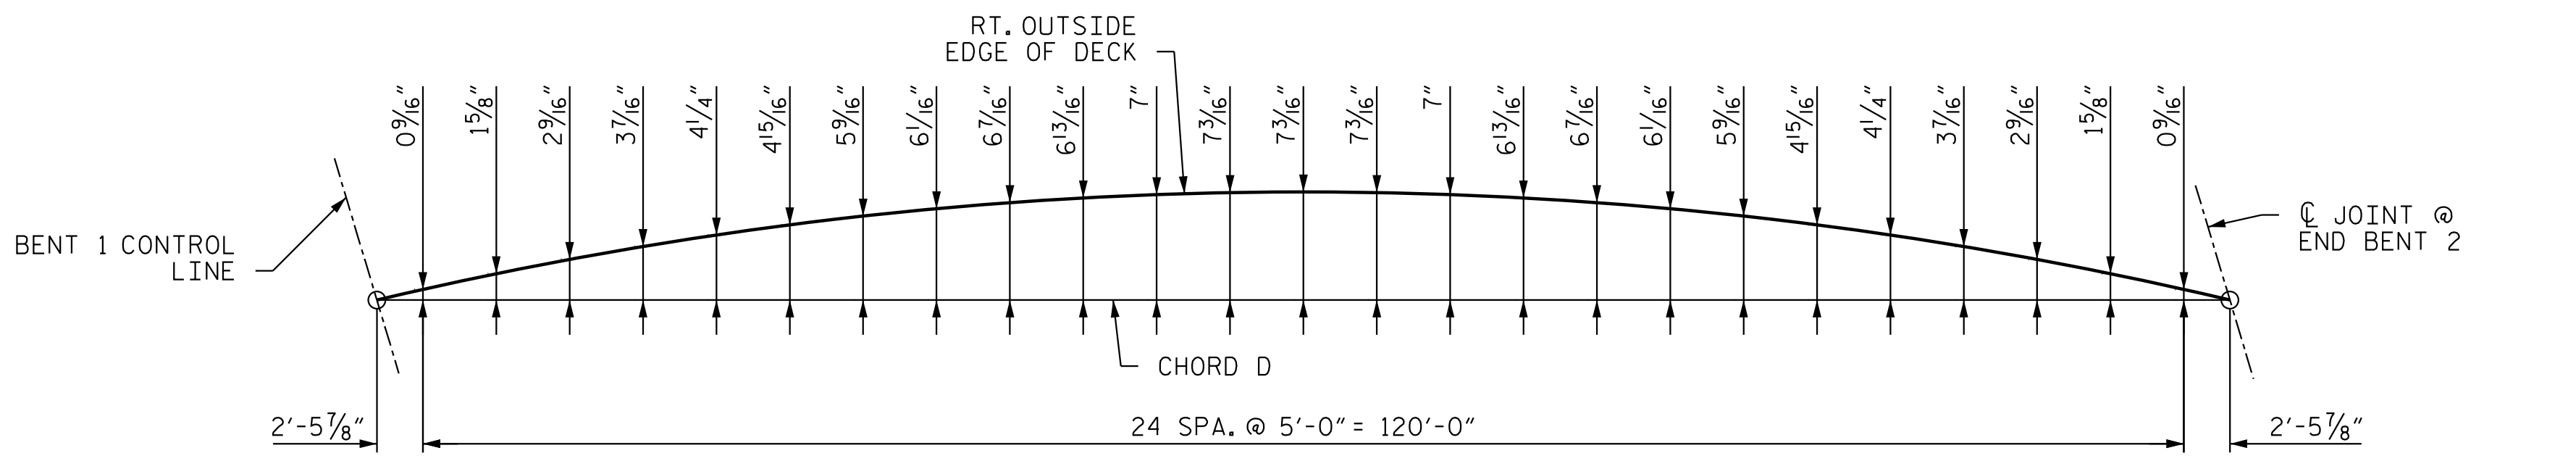

CHORD TO ARC OFFSET - CHORD D

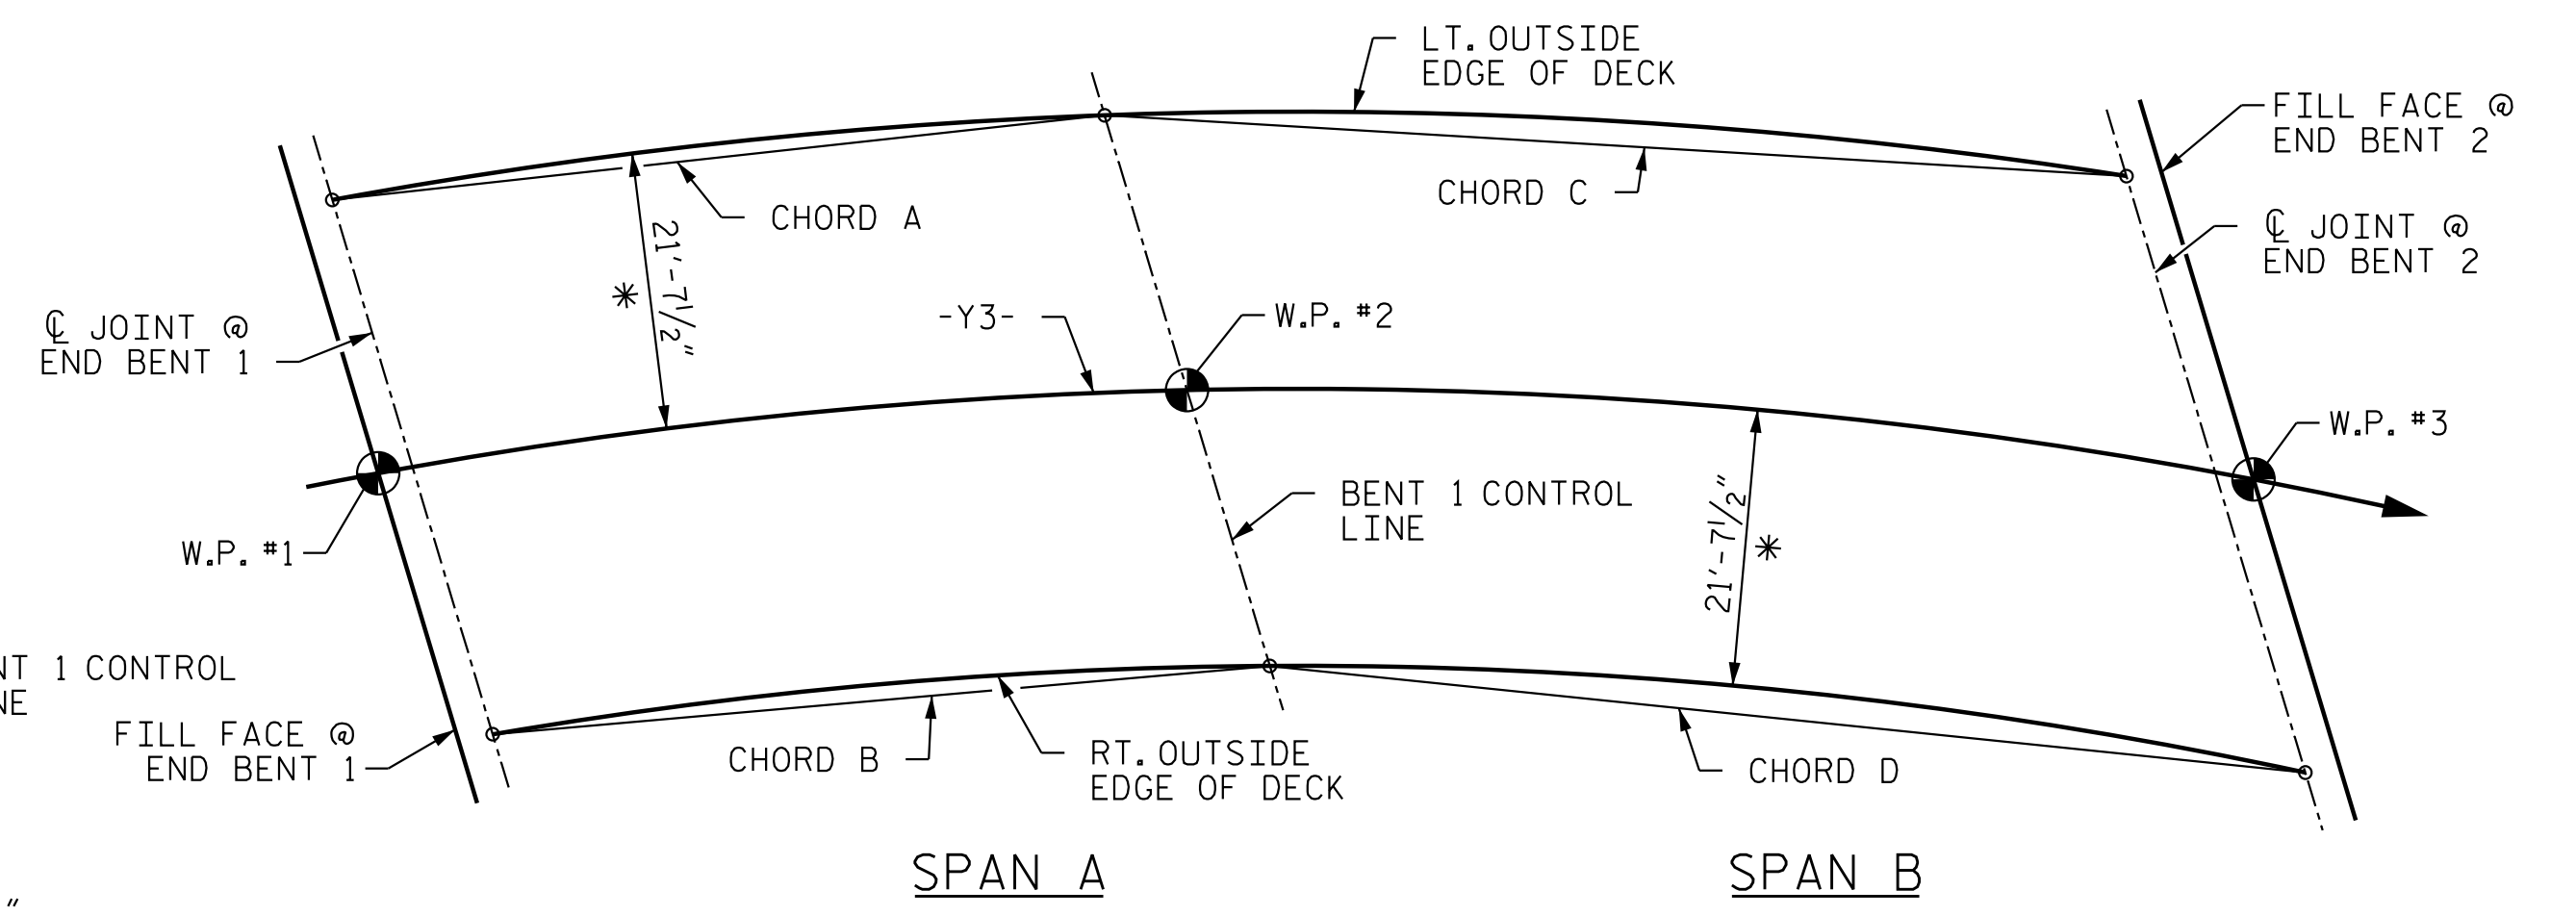


PLAN OF CHORDS KEY

* RADIAL DIMENSION

5/16/2023 11:34:39 AM jHogenbush c:\pvt\wvking\dms55403\22707D_SMLL_ACOI_220490.dgn

PROJECT NO. R-2707D
CLEVELAND COUNTY
 STATION: 23+21.80 -Y3-

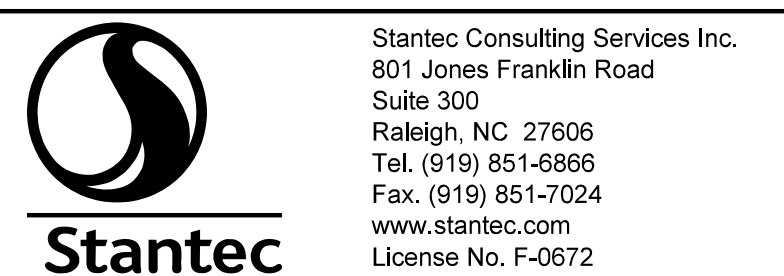

Stantec Consulting Services Inc.
 801 Jones Franklin Road
 Suite 300
 Raleigh, NC 27606
 Tel. (919) 851-6866
 Fax. (919) 851-7024
 www.stantec.com
 License No. F-0672

DRAWN BY: J. B. GEILE DATE: 06/08/18
 CHECKED BY: V. E. FRAGA DATE: 06/11/18
 DESIGN ENGINEER OF RECORD: V. E. FRAGA DATE: 05/16/23



DOCUMENT NOT CONSIDERED FINAL UNLESS ALL SIGNATURES COMPLETED

STATE OF NORTH CAROLINA DEPARTMENT OF TRANSPORTATION RALEIGH SUPERSTRUCTURE					
DECK SLAB CHORD TO ARC OFFSETS					
SHEET NO. S3-13					
TOTAL SHEETS 36					
REVISIONS					
NO.	BY:	DATE:	NO.	BY:	DATE:
1			3		
2			4		