



(A) = 4-#5 V13 @ 1'-0" CTS. (EACH FACE) AND 4-#4 U2 @ 1'-0" CTS.

PLAN OF LEFT WING (W1)

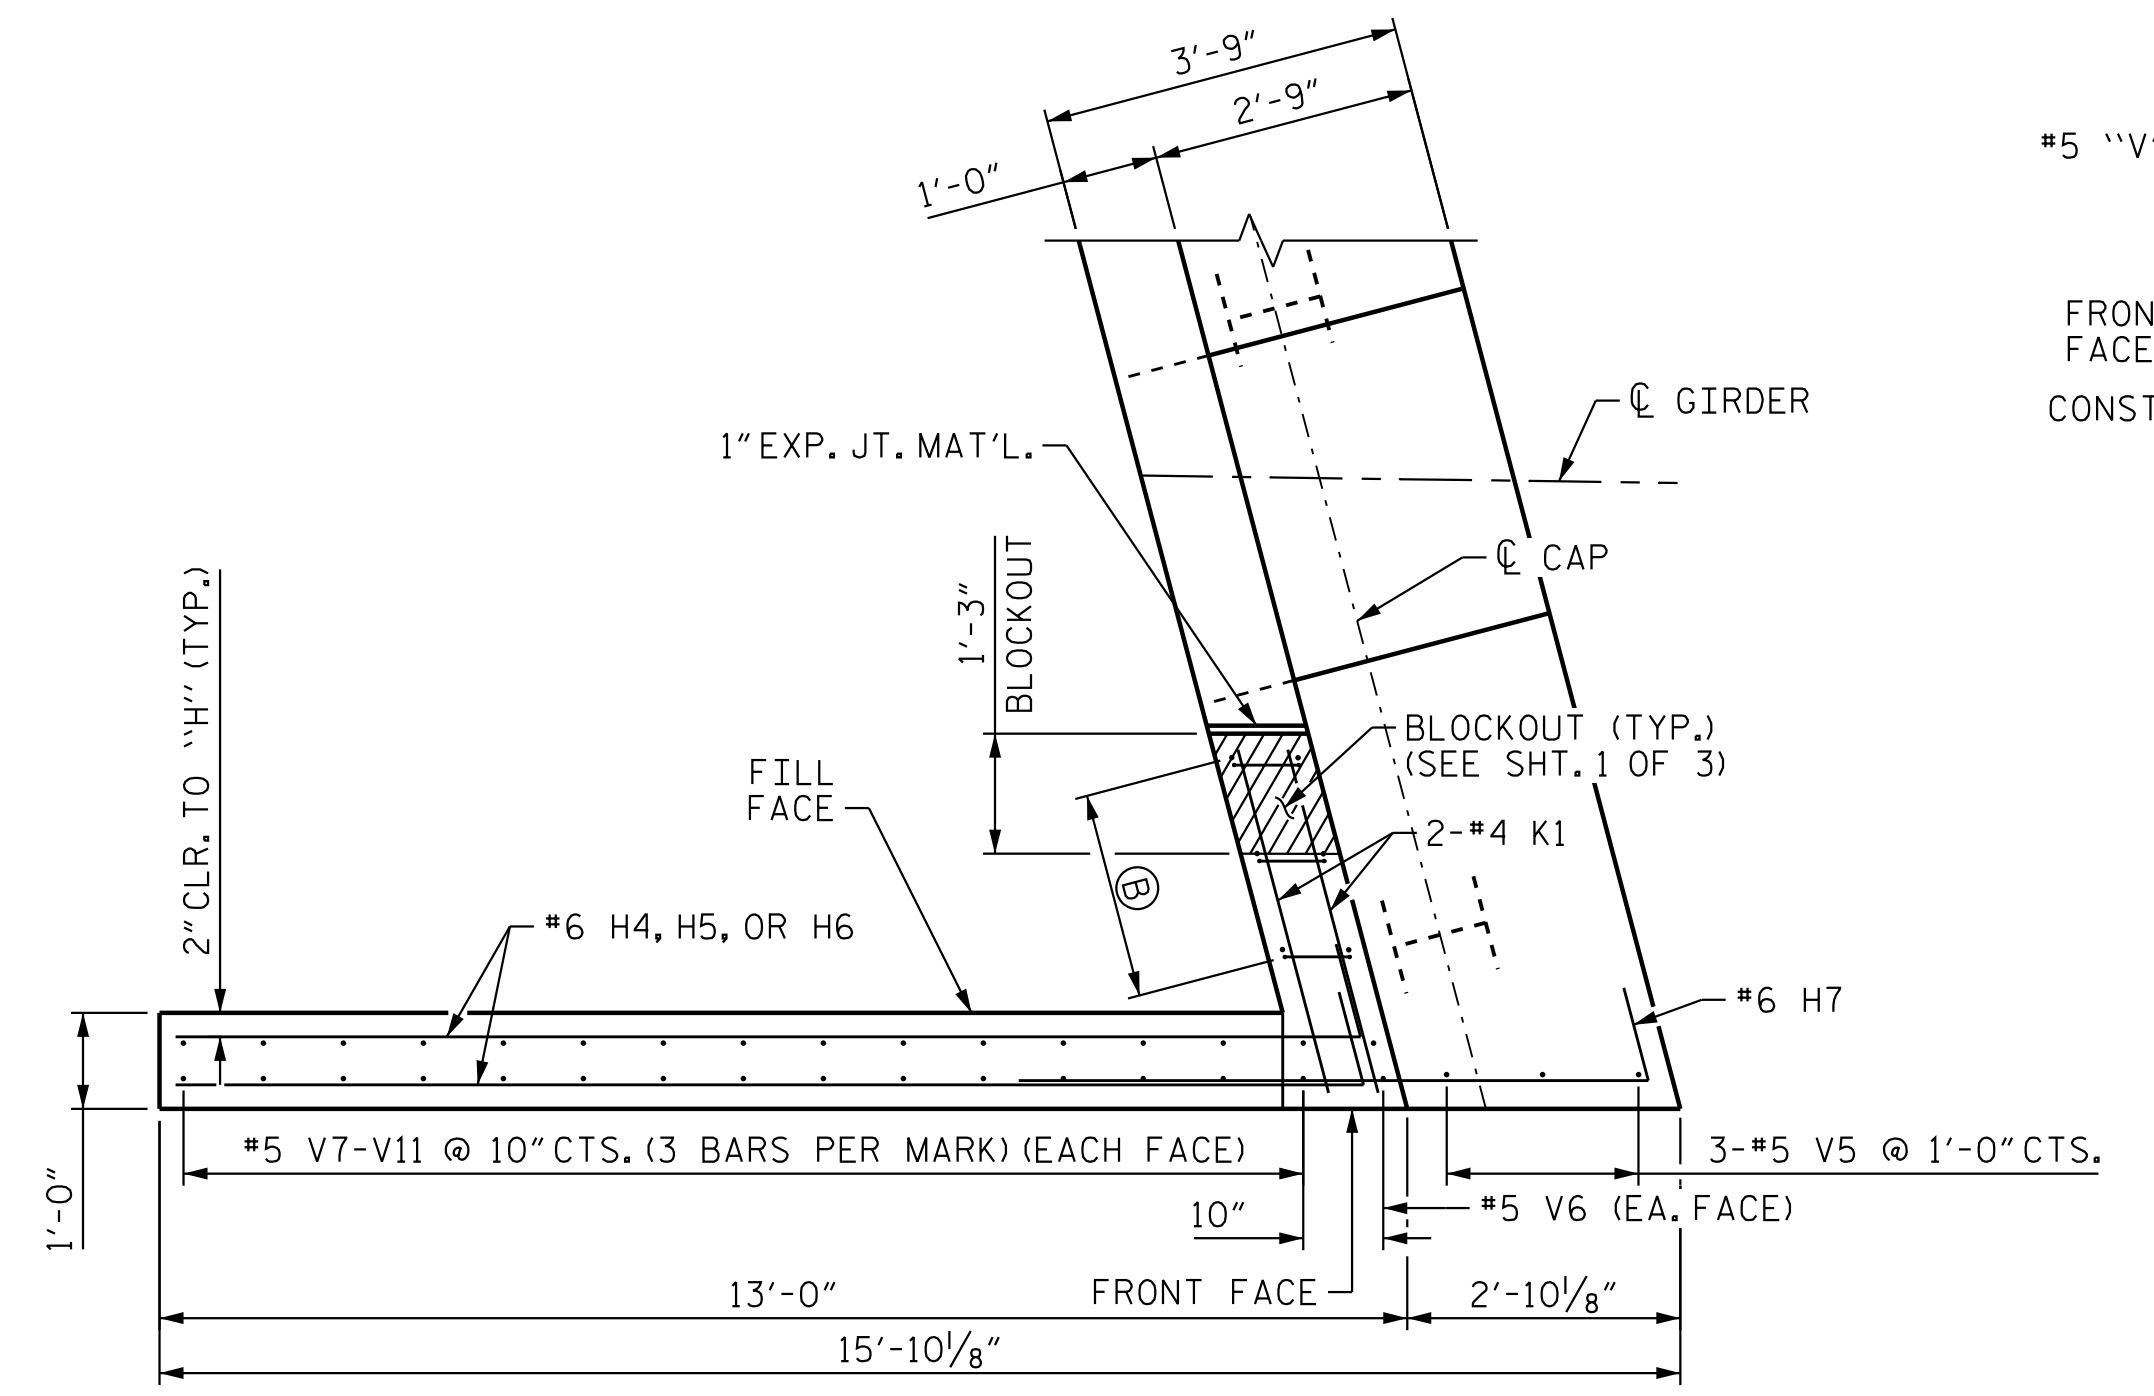


(B) = 3-#5 V14 @ 1'-0" CTS. (EACH FACE) AND 3-#4 U2 @ 1'-0" CTS.


PLAN OF RIGHT WING (W2)

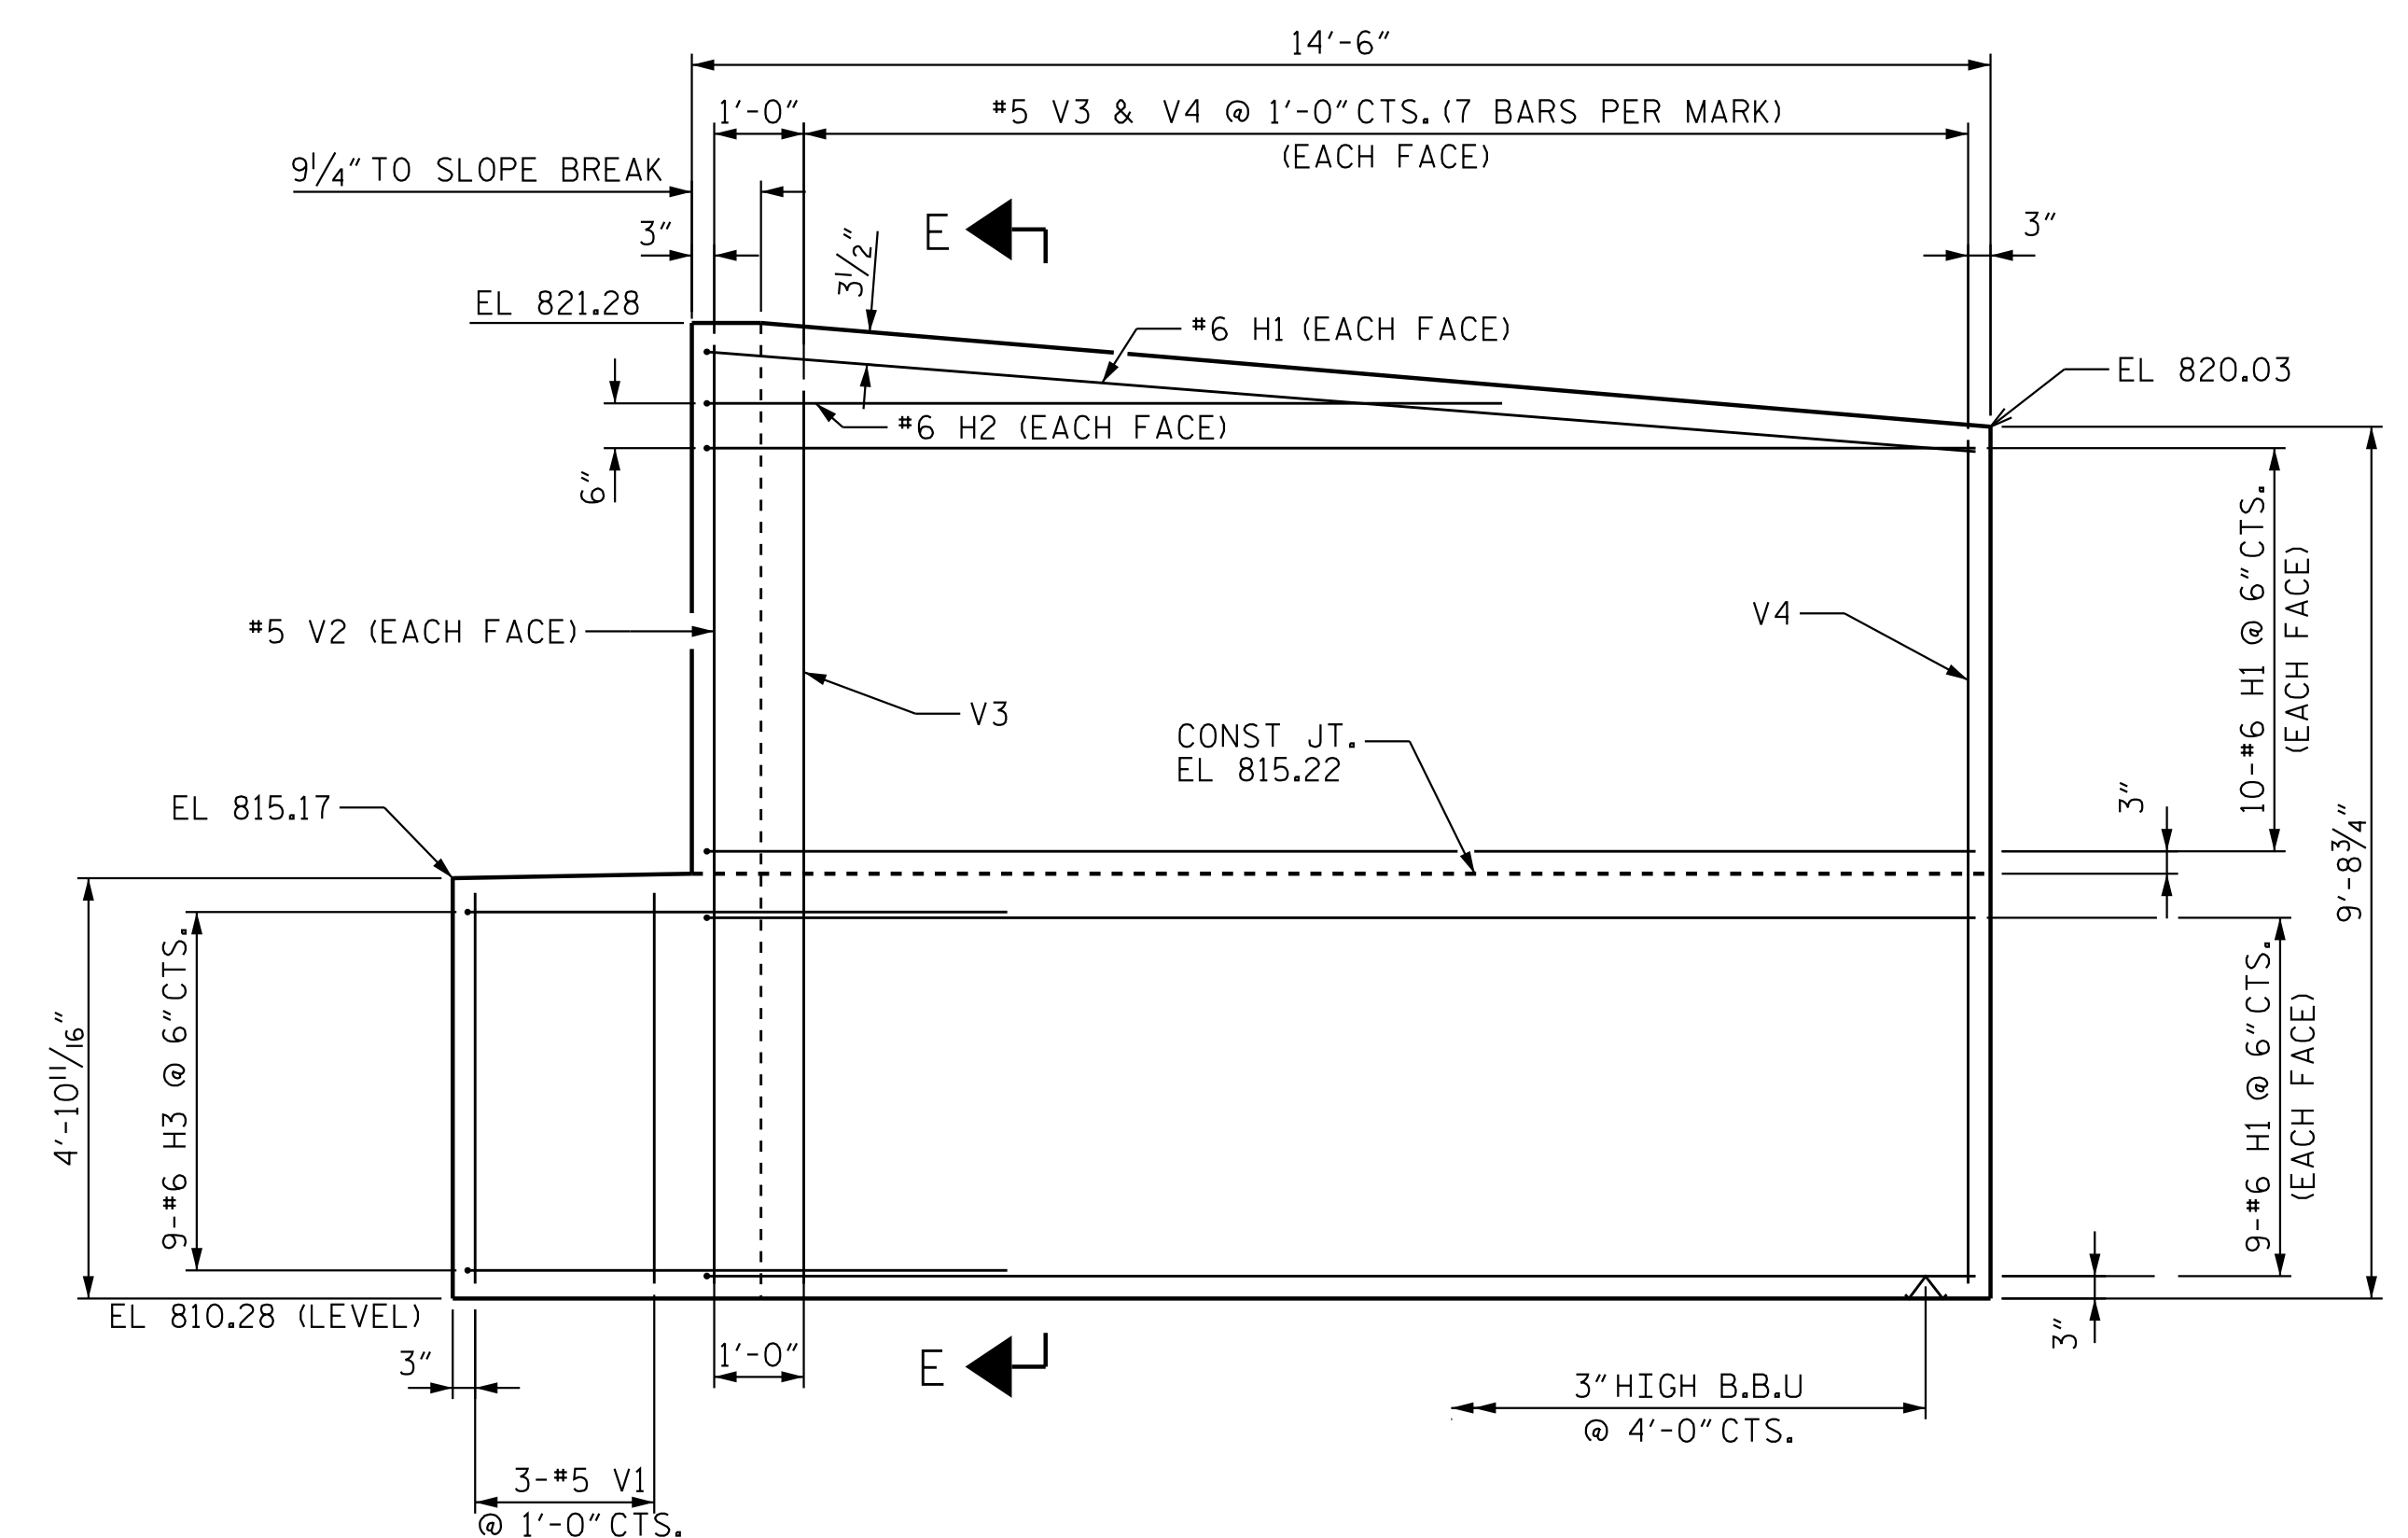


ELEVATION OF LEFT WING (W1)

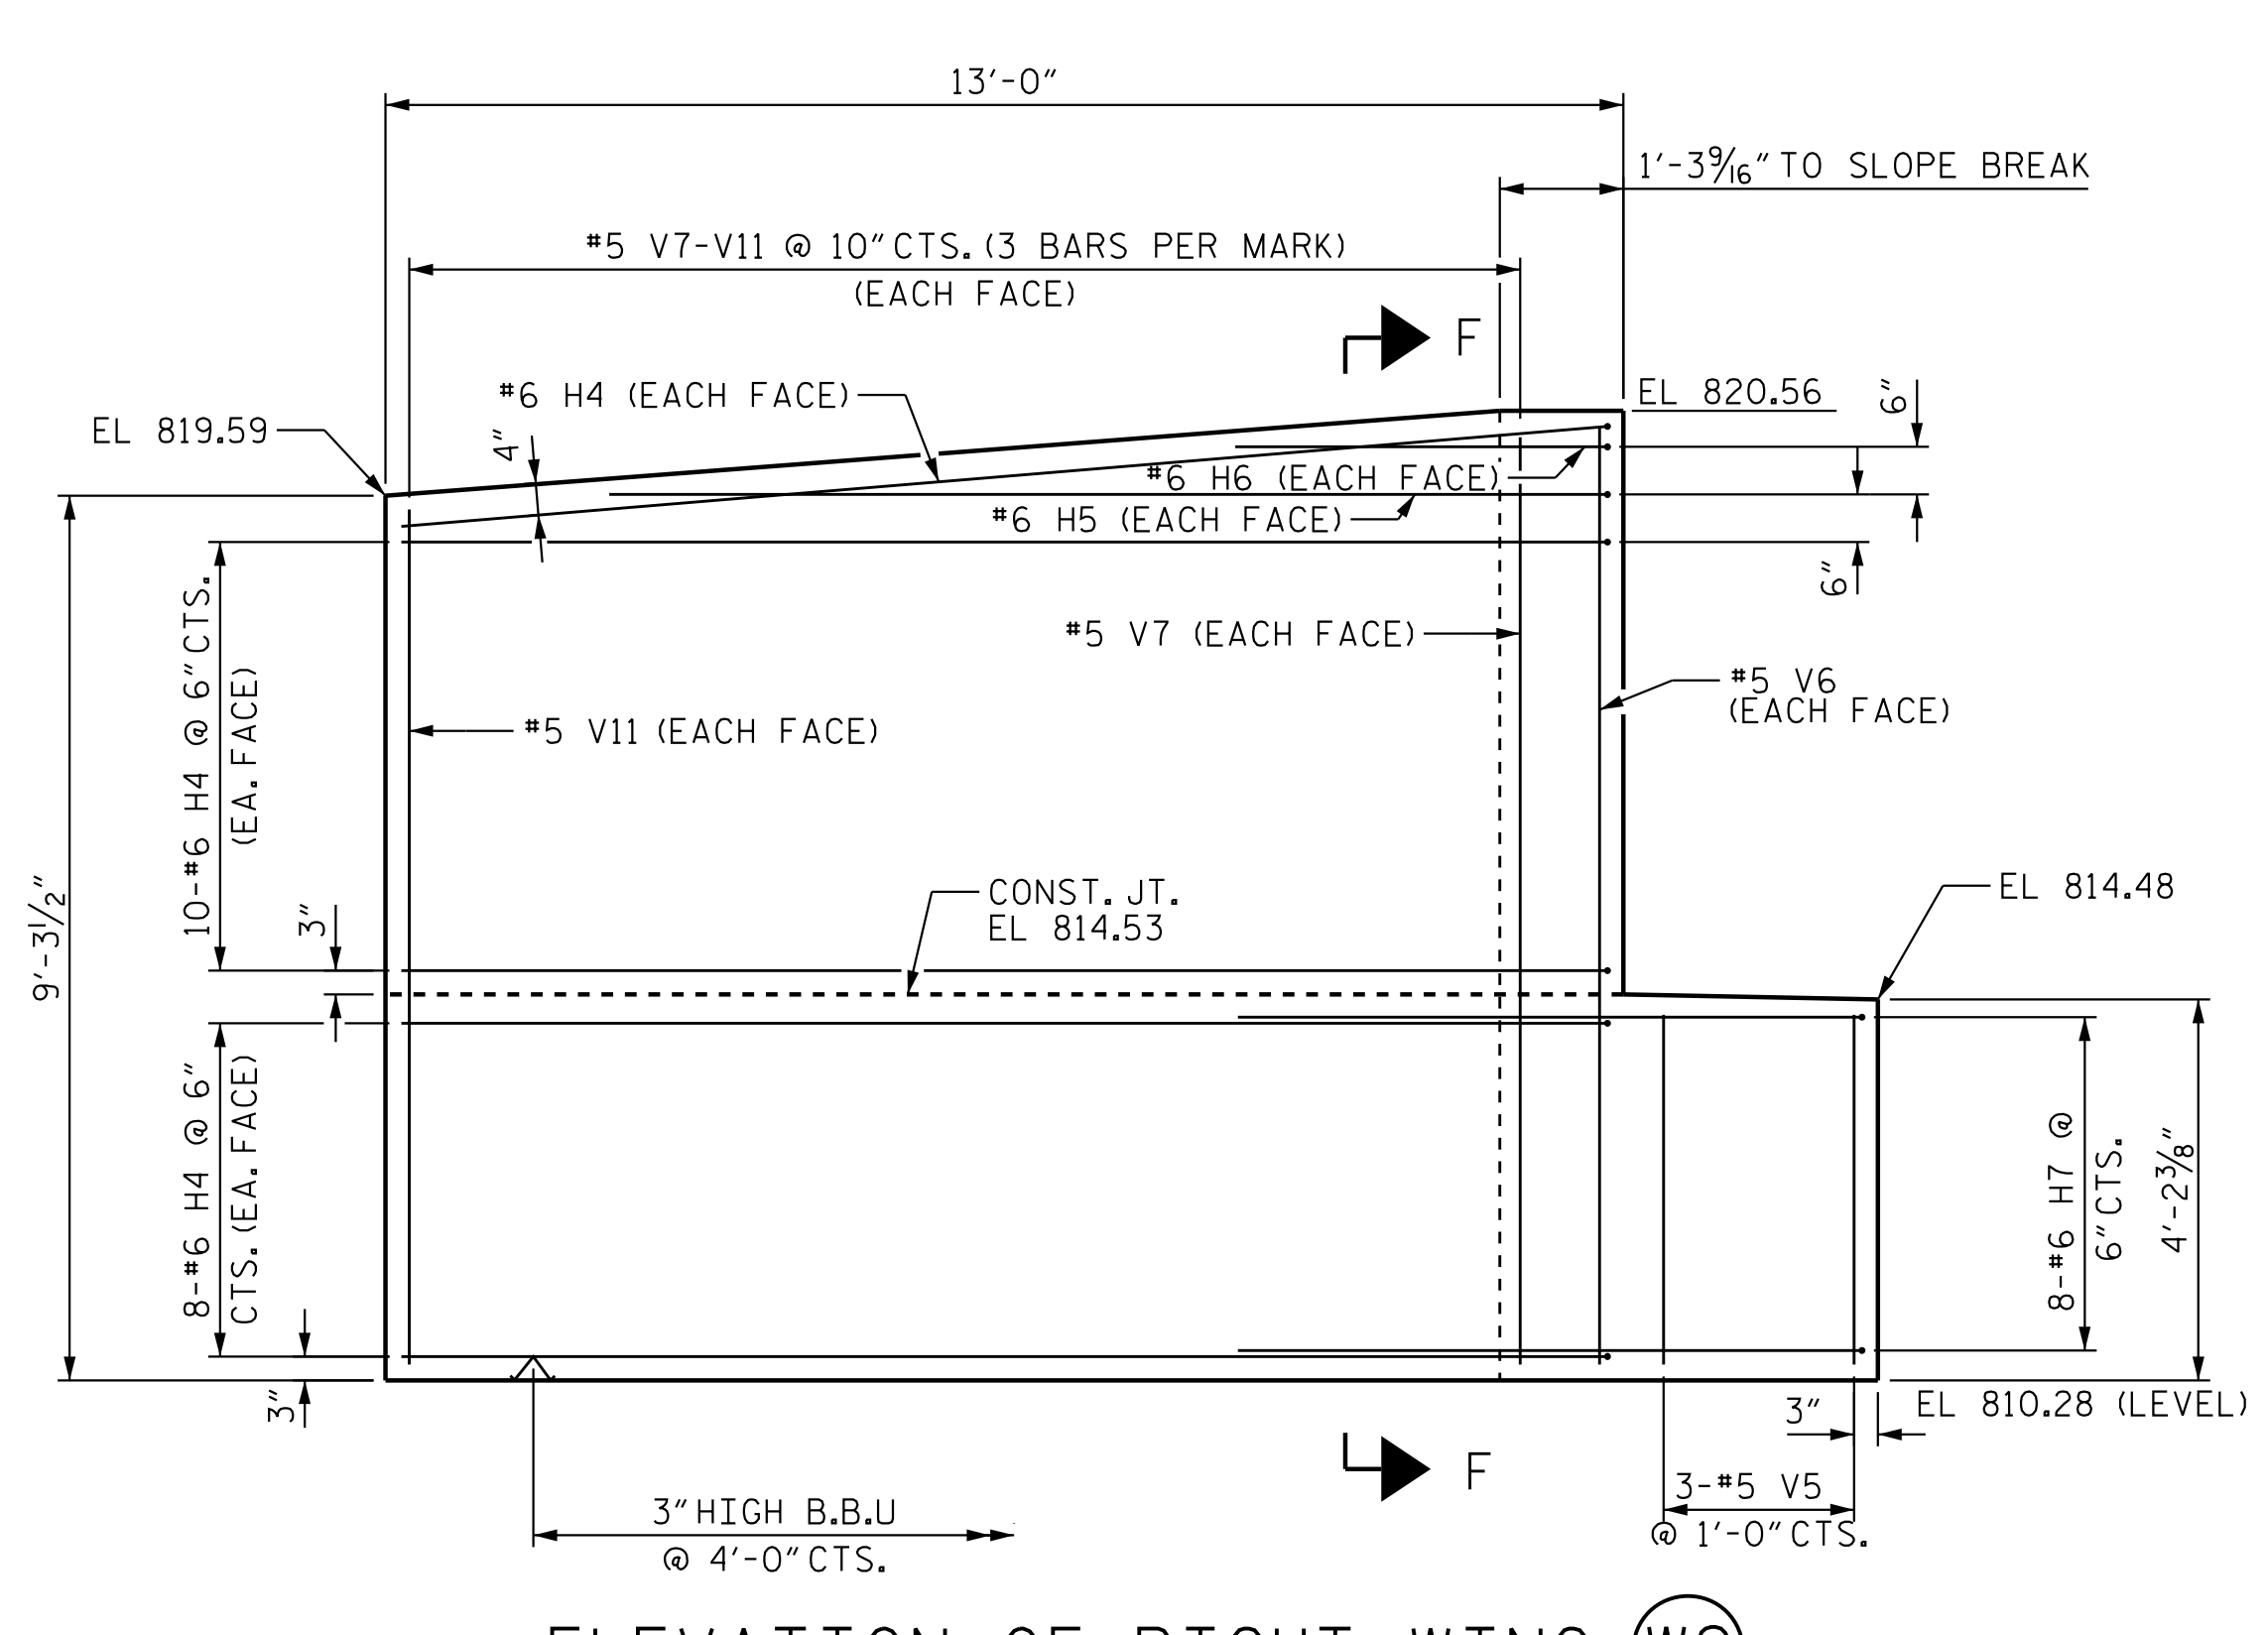

ELEVATION OF RIGHT WING (W2)

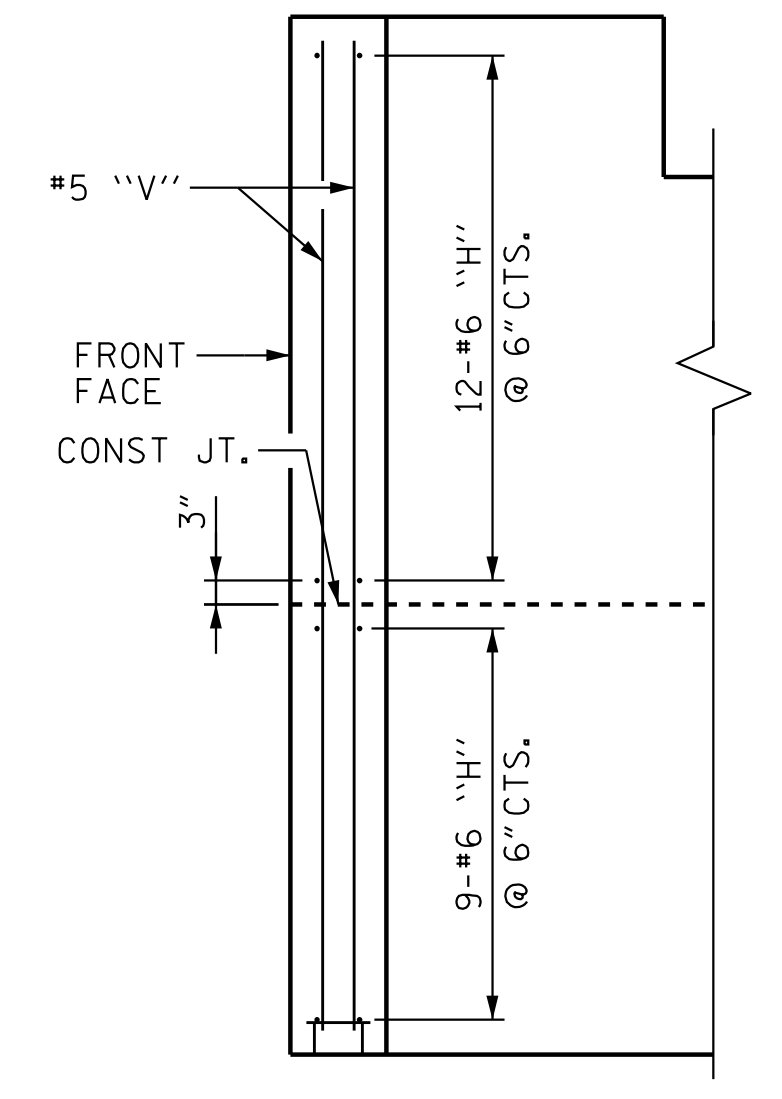

SECTION E-E

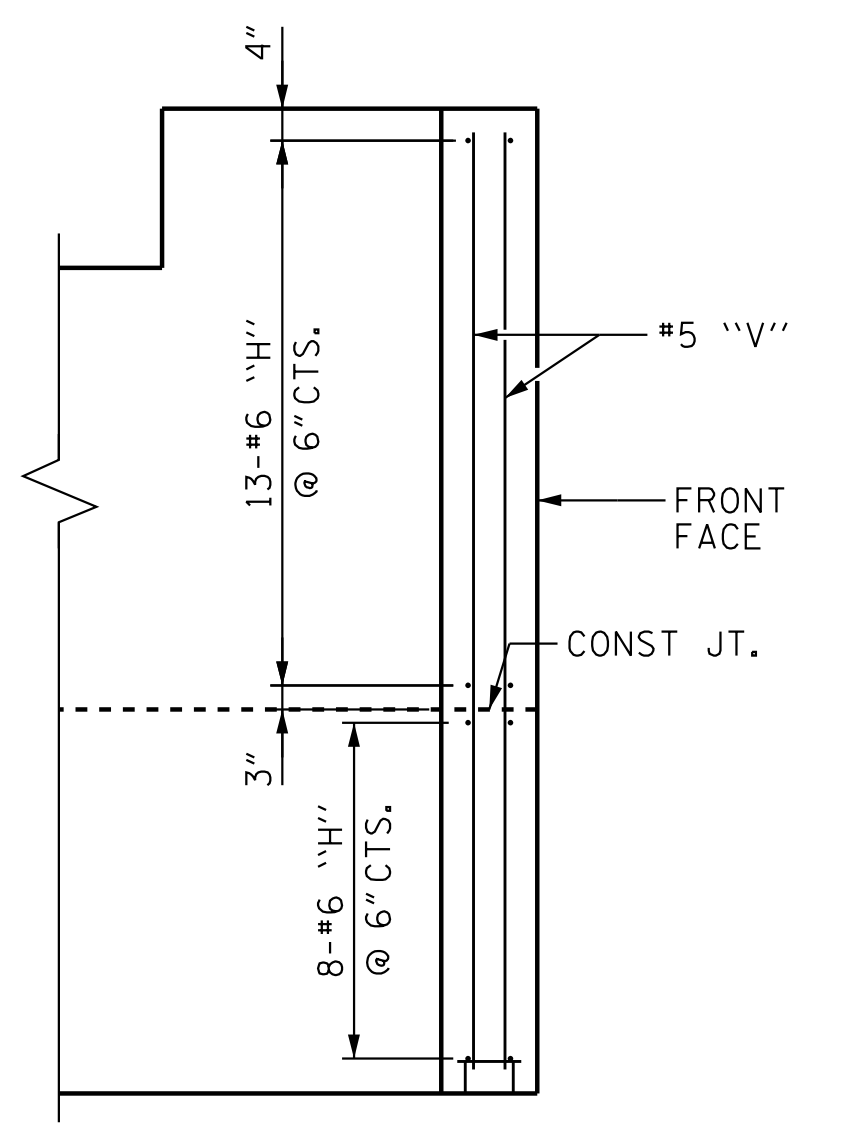


SECTION F-F

PROJECT NO. R-2707D
 CLEVELAND COUNTY
 STATION: 23+21.80 -Y3-

SHEET 2 OF 3

STATE OF NORTH CAROLINA
 DEPARTMENT OF TRANSPORTATION
 RALEIGH
 SUBSTRUCTURE
 END BENT 1
 WING WALL DETAILS

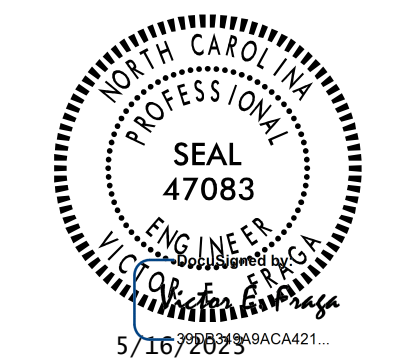

DOCUMENT NOT CONSIDERED FINAL UNLESS ALL SIGNATURES COMPLETED

REVISIONS						SHEET NO.	
NO.	BY:	DATE:	NO.	BY:	DATE:	S3-26	
1			3			TOTAL SHEETS	36
2			4				

Stantec Consulting Services Inc.
 801 Jones Franklin Road
 Suite 300
 Raleigh, NC 27606
 Tel. (919) 851-6866
 Fax. (919) 851-7024
 www.stantec.com
 License No. F-0672

DRAWN BY: J. B. GEILE DATE: 04/06/18
 CHECKED BY: V. E. FRAGA DATE: 05/05/23
 DESIGN ENGINEER OF RECORD: V. E. FRAGA DATE: 05/16/23

5/16/2023 11:36:19 AM jHogenbush
 c:\pvt\working\dmis55403\2707D_SML_E102_220490.dgn