
DocuSign Envelope ID: 55A698DA-4D5F-4999-9136-BB12A22BC12F

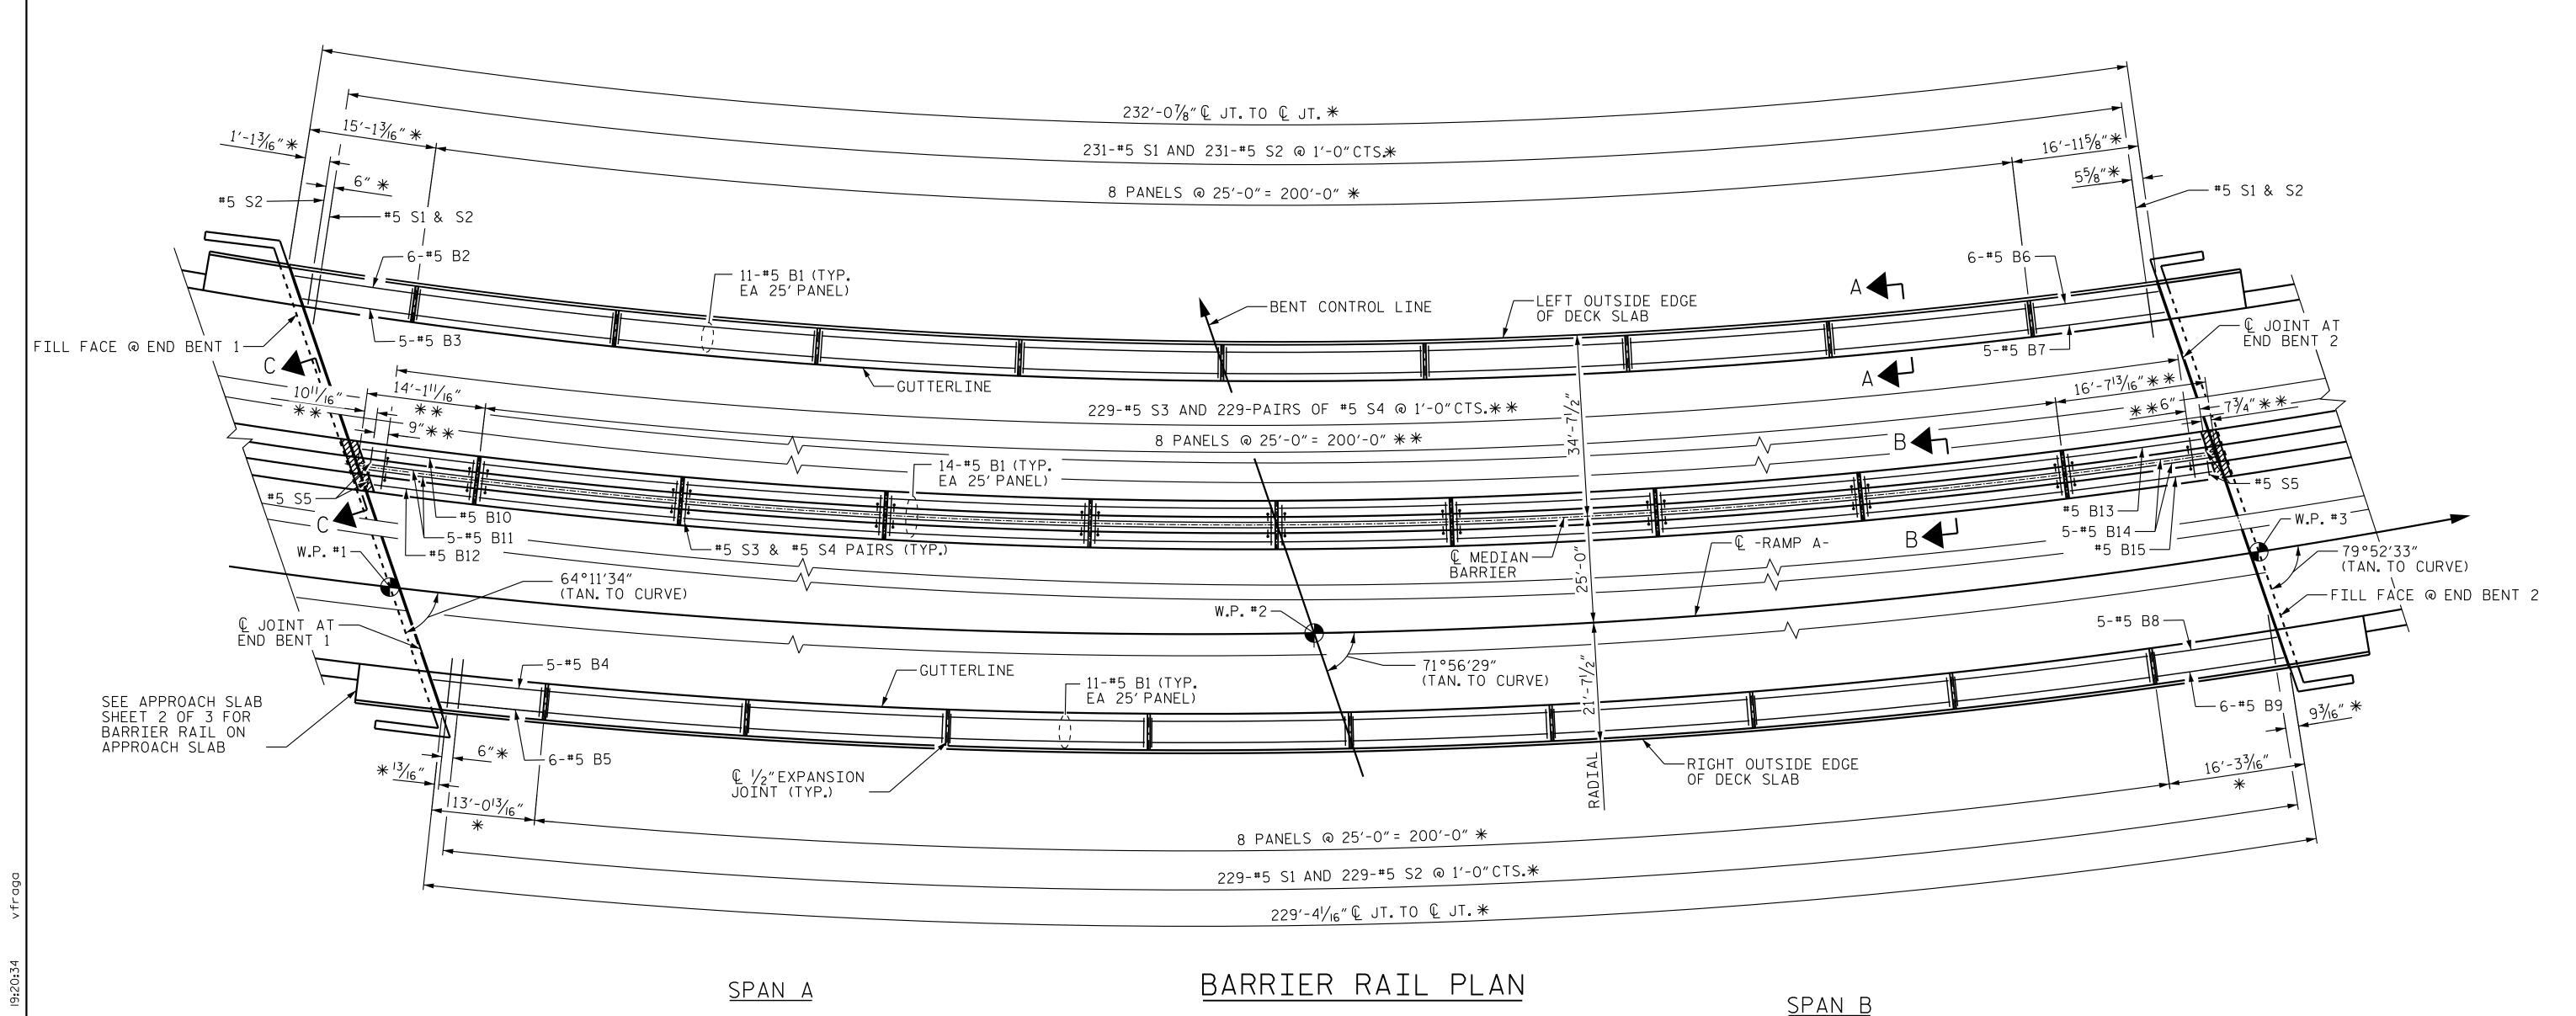

\* MEASURED ALONG OUTSIDE EDGE OF DECK.

\*\* MEASURED ALONG & OF MEDIAN.

BLOCKOUT FOR EXPANSION JOINT SEAL AT MEDIAN BARRIER. FOR ADDITIONAL DETAILS SEE EXPANSION JOINT SEAL AT MEDIAN BARRIER RAIL

SEE SHEET 2 OF 2 FOR SECTION A-A, B-B, AND C-C.

PRELIMINARY PLANS DO NOT USE FOR CONSTRUCTION

PROJECT NO. R-2707D

CLEVELAND COUNTY

STATION: 36+78.38 -RAMP A-

SHEET 1 OF 2

STATE OF NORTH CAROLINA DEPARTMENT OF TRANSPORTATION SUPERSTRUCTURE

> CONCRETE BARRIER RAIL

Victor E. Fraça

SHEET NO. REVISIONS S4-21 DOCUMENT NOT CONSIDERED 1 1 SIGNATURES COMPLETED 2 NO. BY: DATE: DATE: BY: TOTAL SHEETS 43

Stantec

Stantec Consulting Services Inc. 801 Jones Franklin Road Suite 300 Raleigh, NC 27606 Tel. (919) 851-6866 Fax. (919) 851-7024 www.stantec.com License No. F-0672

DRAWN BY: J.B.GEILE DATE: 05/16/18 DESIGN ENGINEER OF RECORD: V.E.FRAGA DATE: 05/09/23