



PLAN

ESTIMATED QUANTITIES		
BRIDGE @ STA. 849+00.00 -L- (LT.)	RIP RAP CLASS II (2'-0" THICK)	GEOTEXTILE FOR DRAINAGE
	TONS	SQUARE YARDS
END BENT #1 - STAGE I	168	185
END BENT #1 - STAGE II	110	125
END BENT #1 - TOTAL	278	310
END BENT #2 - STAGE I	209	235
END BENT #2 - STAGE II	132	150
END BENT #2 - TOTAL	341	385
TOTAL	619	695

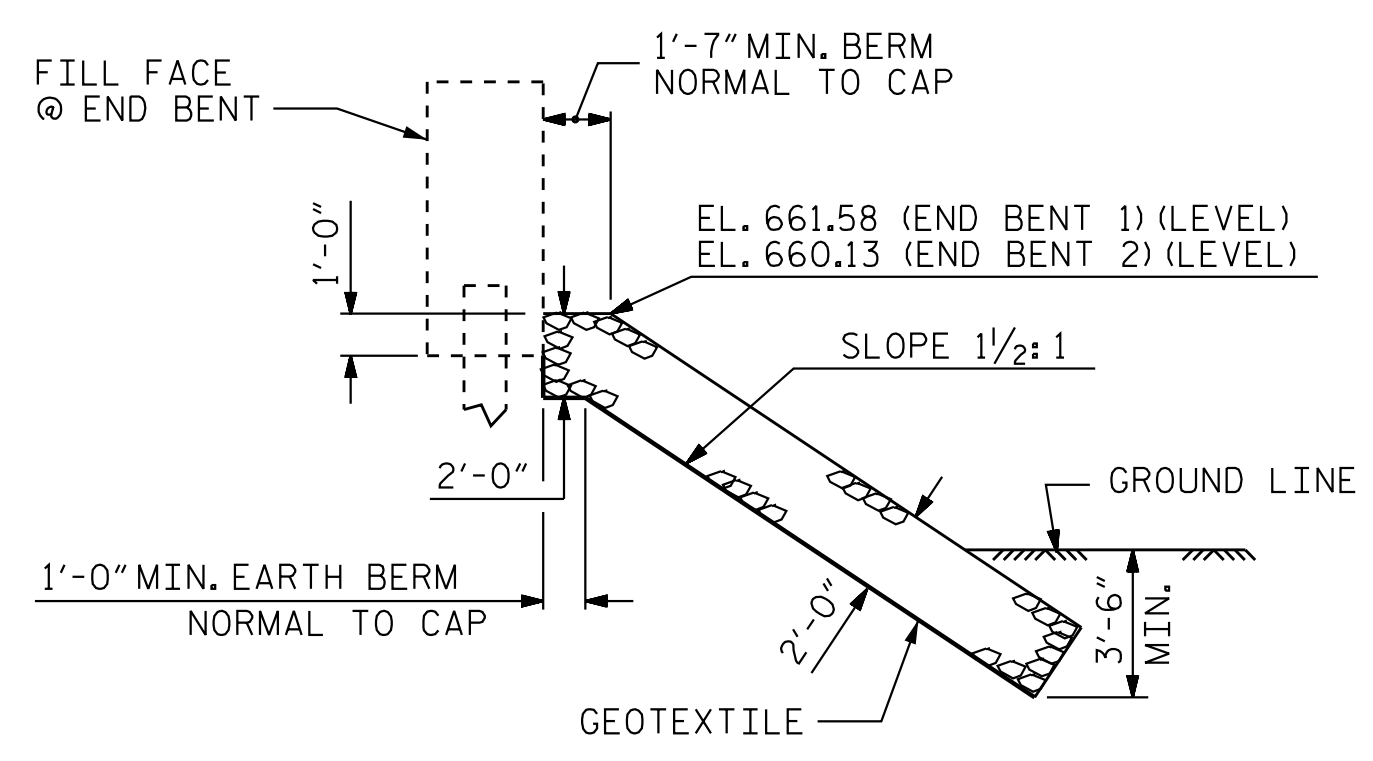

SECTION A-A

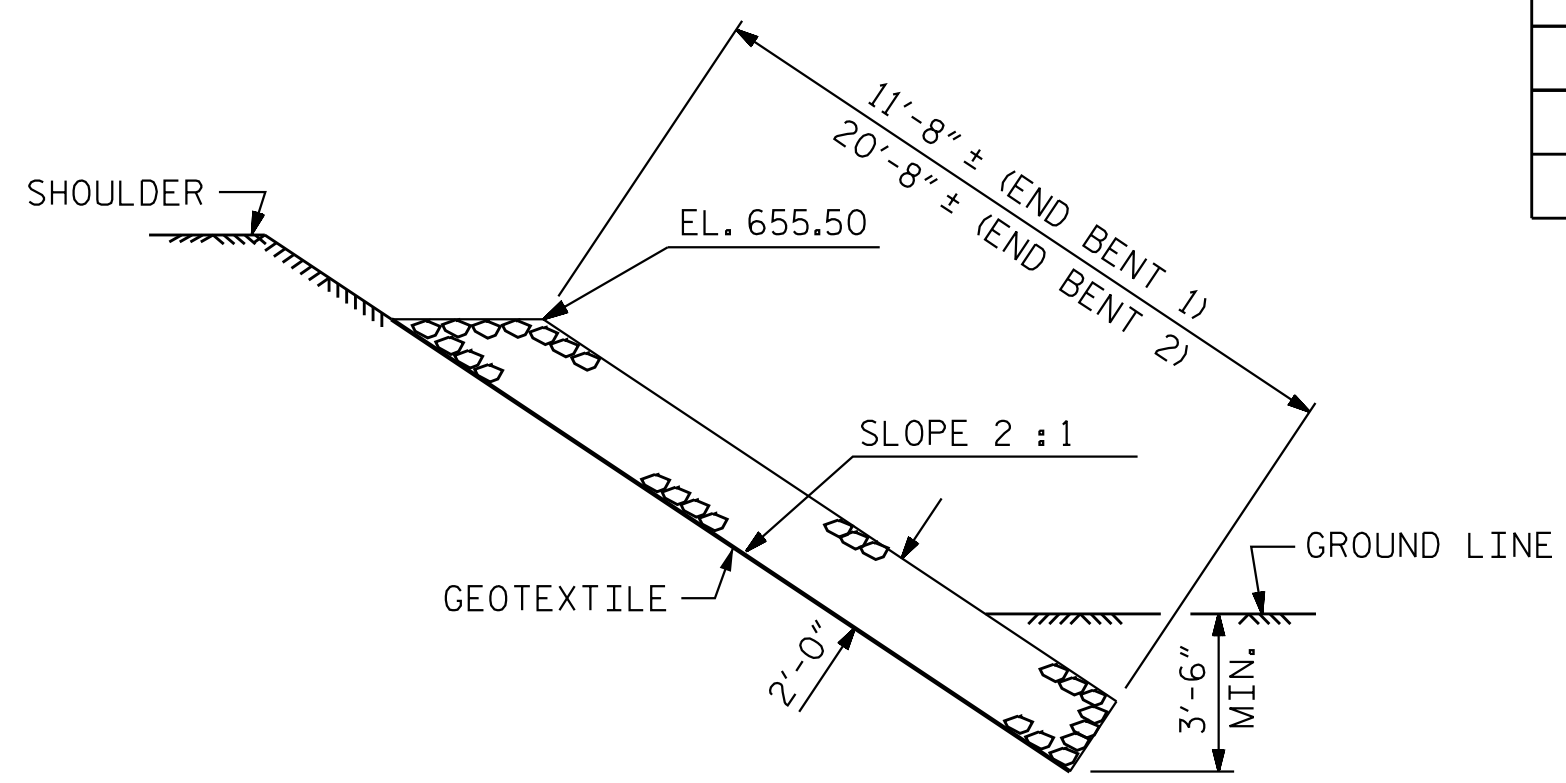

SECTION B-B

PROJECT NO. R-2707D
 CLEVELAND COUNTY
 STATION: 849+00.00 -L-



STATE OF NORTH CAROLINA
 DEPARTMENT OF TRANSPORTATION
 RALEIGH
 SUBSTRUCTURE
 SLOPE PROTECTION
 RIP RAP
 (LEFT LANE)

Stantec
 Stantec Consulting Services Inc.
 801 Jones Franklin Road
 Suite 300
 Raleigh, NC 27606
 Tel. (919) 851-6866
 Fax. (919) 851-7024
 www.stantec.com
 License No. F-0672

DRAWN BY: J. B. GEILE DATE: 03/02/23
 CHECKED BY: S. S. POOLE DATE: 03/05/23
 DESIGN ENGINEER OF RECORD: S.S. POOLE DATE: 05/09/23

REVISIONS						SHEET NO. S5-53
NO.	BY:	DATE:	NO.	BY:	DATE:	
1			3			TOTAL SHEETS 56
2			4			

DOCUMENT NOT CONSIDERED
 FINAL UNLESS ALL
 SIGNATURES COMPLETED

5/9/2023 2:44:31PM jHogenbush