



VIEW A-A

VIEW D-D

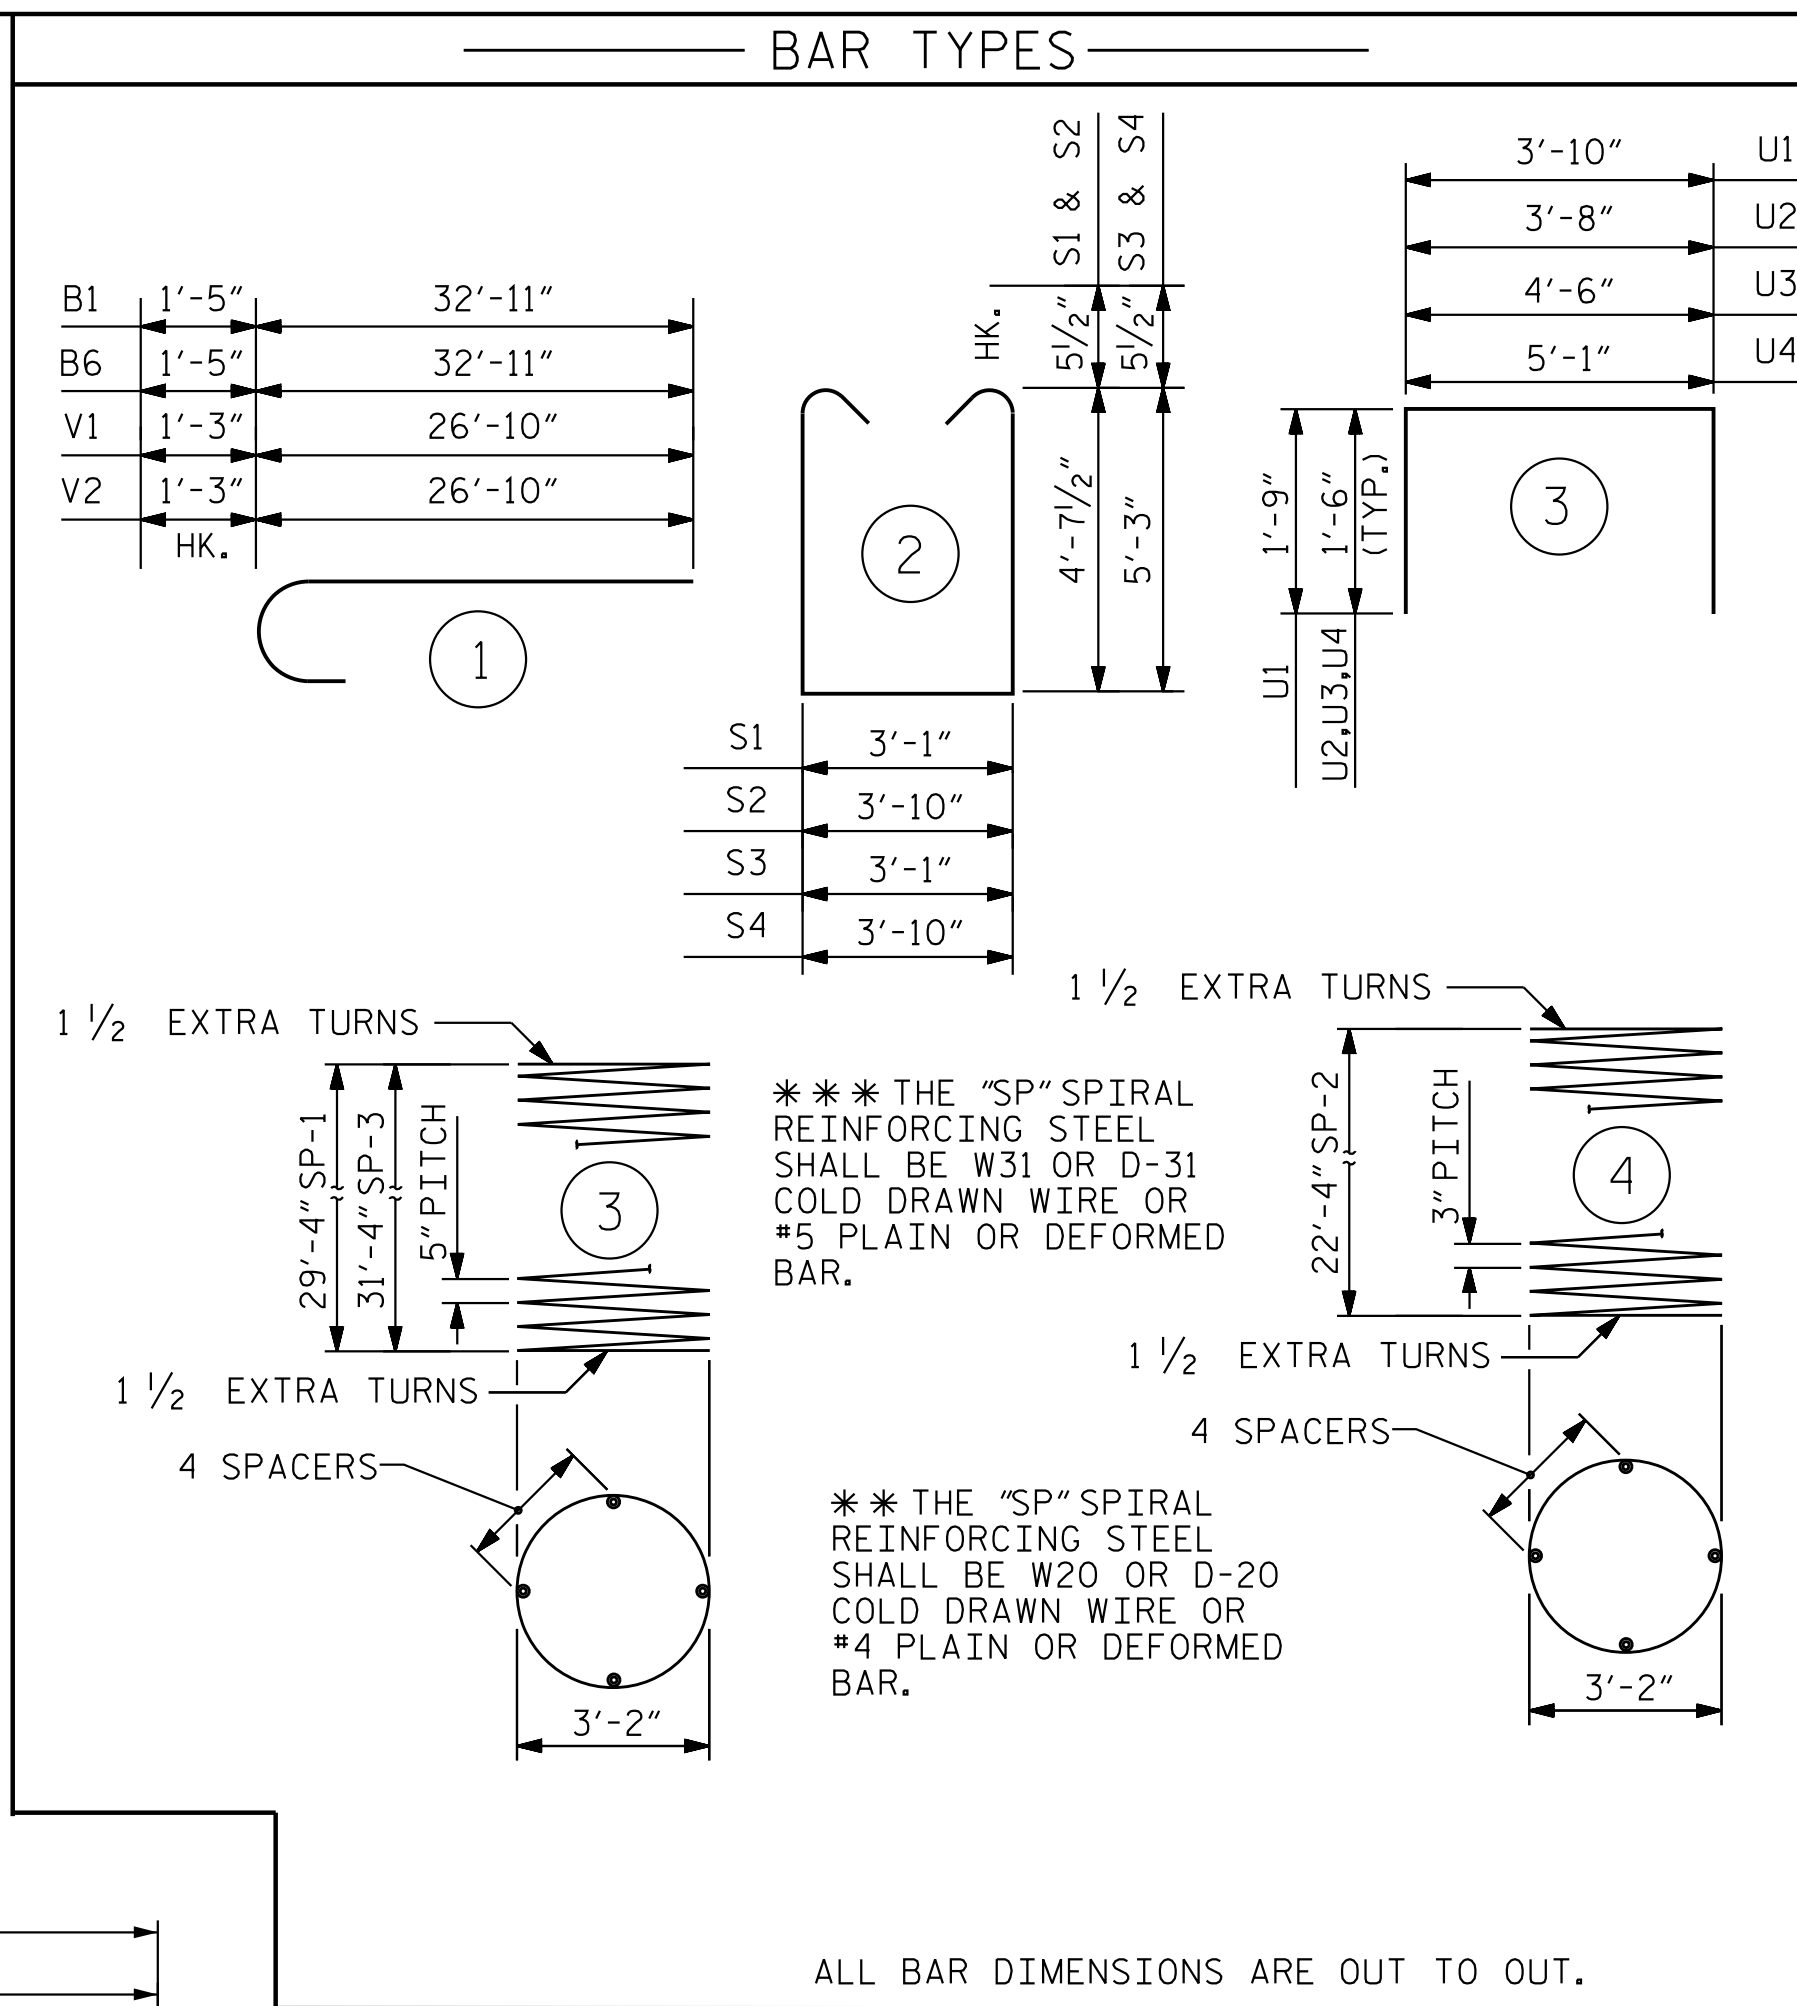


ALL BAR DIMENSIONS ARE OUT TO OUT.

BENT 1 - STAGE I						BENT 1 - STAGE II					
BAR	NO.	SIZE	TYPE	LENGTH	WEIGHT	BAR	NO.	SIZE	TYPE	LENGTH	WEIGHT
B1	16	#10		34'-4"	2364	B6	16	#10		34'-4"	2364
B2	2	#10	STR	31'-11"	275	B7	2	#10	STR	32'-11"	284
B4	8	#4	STR	12'-7"	68	B9	2	#8	STR	31'-1"	166
B5	10	#7	STR	31'-11"	653	B10	24	#4	STR	8'-8"	139
						B11	10	#7	STR	32'-11"	673
						B12	8	#10	STR	4'-2"	143
						B13	10	#7	STR	3'-4"	69
						B14	10	#10	STR	3'-9"	162
M1	32	#9	STR	36'-10"	4008	M2	32	#9	STR	38'-10"	4226
S1	128	#5	2	13'-3"	1769	S3	138	#5	2	14'-6"	2087
S2	16	#5	2	14'-0"	234	S4	16	#5	2	15'-3"	255
U1	38	#4	3	7'-4"	187	U1	46	#4	3	7'-4"	226
U2	5	#4	3	6'-8"	23	U2	5	#4	3	6'-8"	23
U3	4	#4	3	7'-6"	21	U4	4	#4	3	8'-1"	22
V1	32	#9	1	28'-1"	3056	V1	32	#9	1	28'-1"	3056
REINFORCING STEEL LBS. 12,658						REINFORCING STEEL LBS. 13,895					
SP-1	2	***	3	726'-9"	1,517	SP-3	2	***	3	775'-10"	1,619
SP-2	2	**	4	923'-2"	1,234	SP-2	2	**	4	923'-2"	1,234
SPIRAL COLUMN REINFORCING STEEL LBS. 2,751						SPIRAL COLUMN REINFORCING STEEL LBS. 2,853					
DRILLED PIER CONC. BREAKDOWN:						DRILLED PIER CONC. BREAKDOWN:					
POUR #1 DRILLED PIERS C. Y. 27.4						POUR #1 DRILLED PIERS C. Y. 29.2					
CLASS A CONCRETE BREAKDOWN						CLASS A CONCRETE BREAKDOWN					
POUR #2 COLUMNS C. Y. 16.0						POUR #2 COLUMNS C. Y. 16.0					
POUR #3 CAP C. Y. 25.3						POUR #3 CAP C. Y. 30.3					
TOTAL CLASS A CONC. C. Y. 41.3						TOTAL CLASS A CONC. C. Y. 46.3					

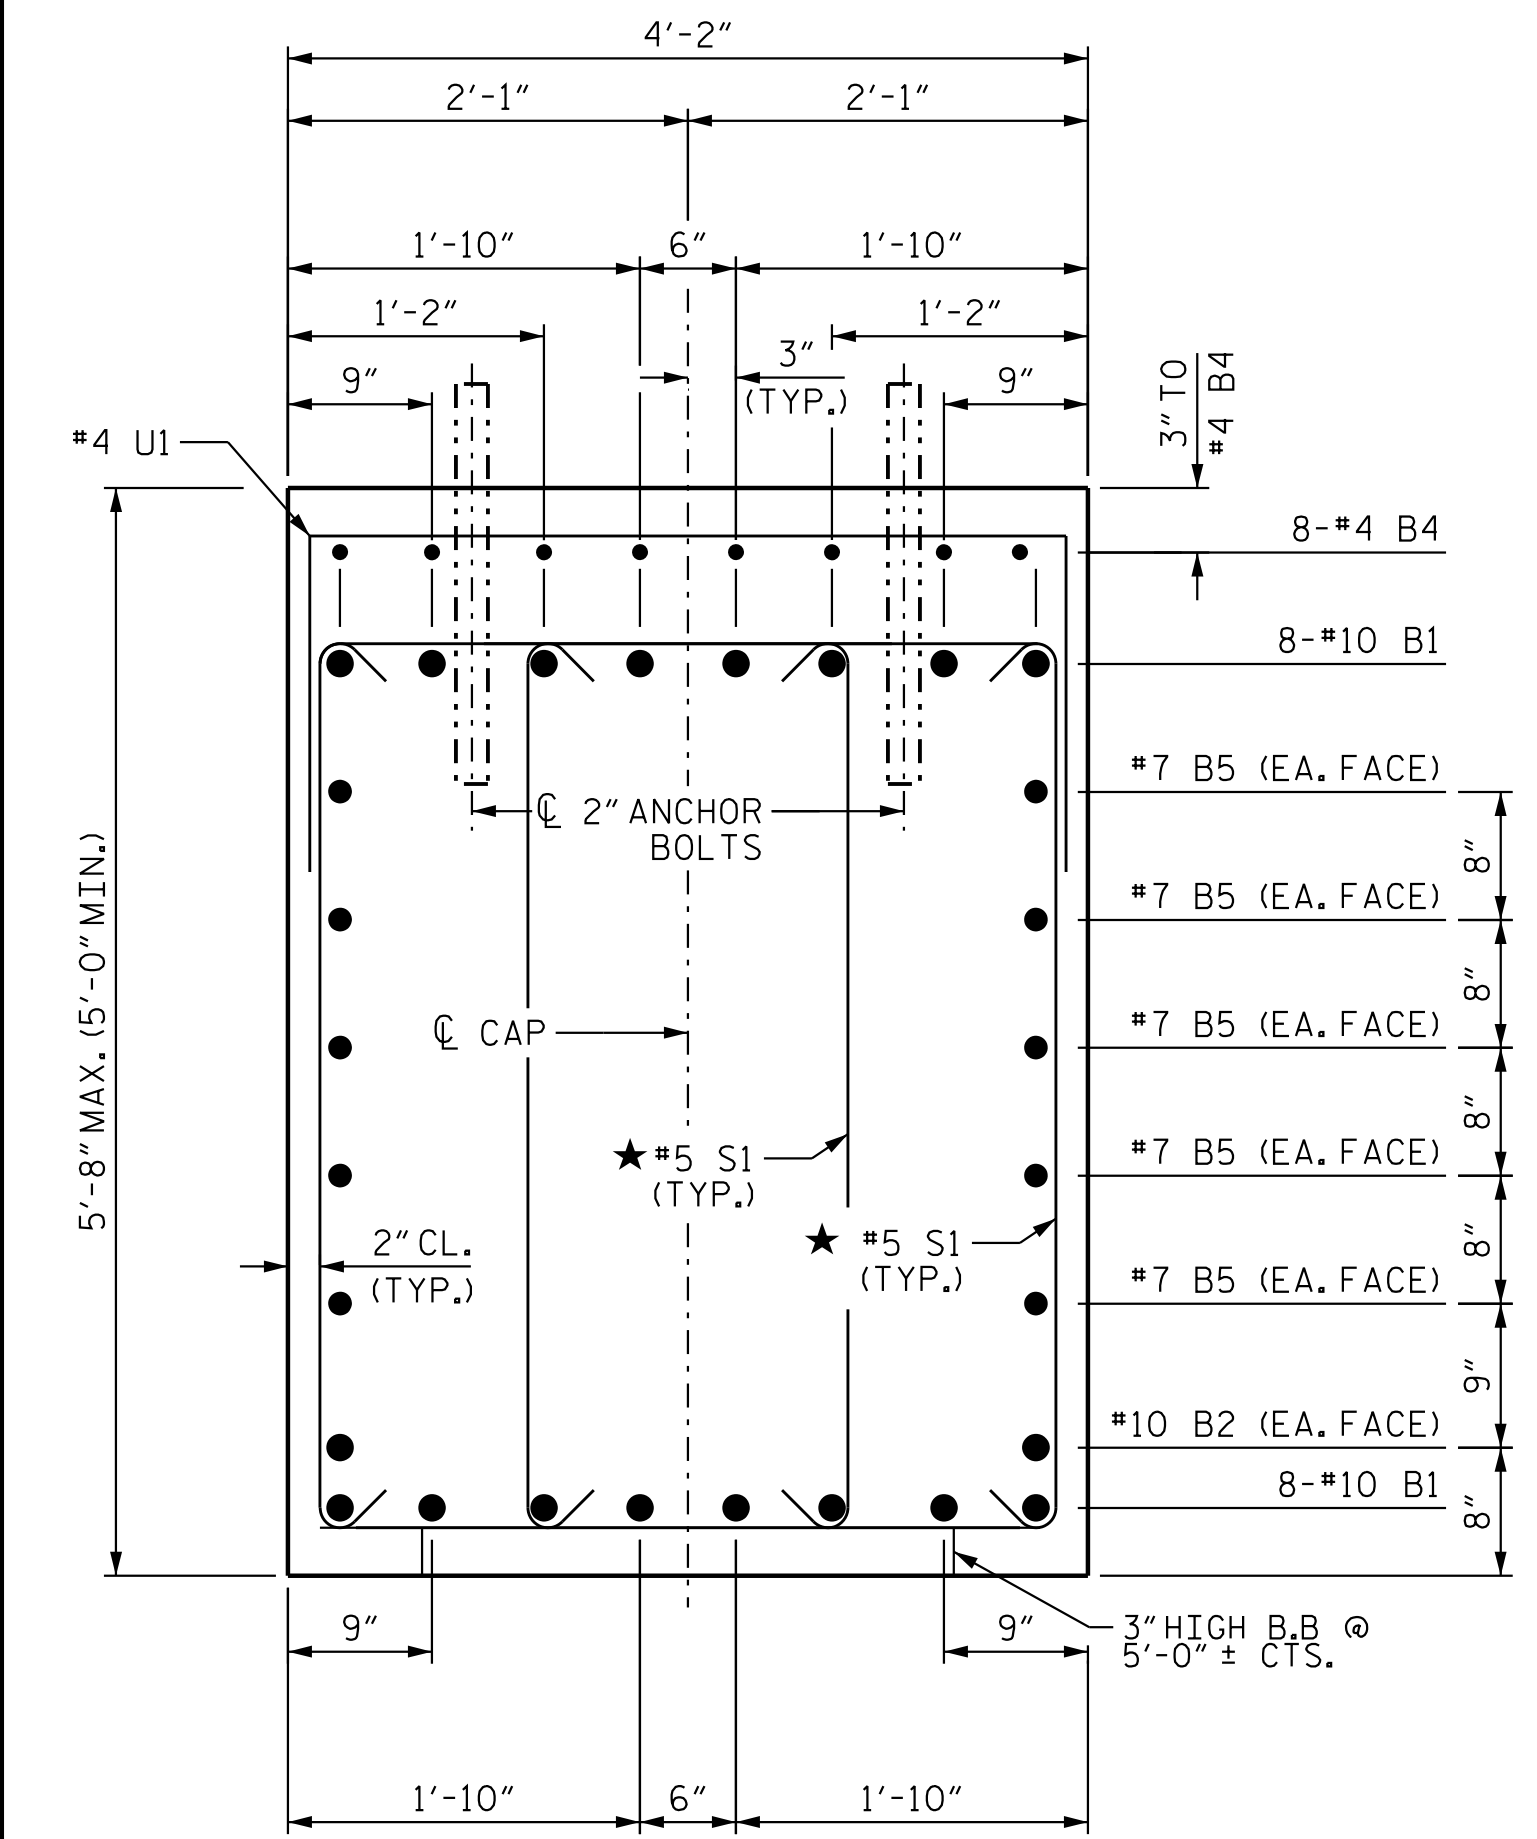

SECTION B-B

★ INVERT ALTERNATE STIRRUPS

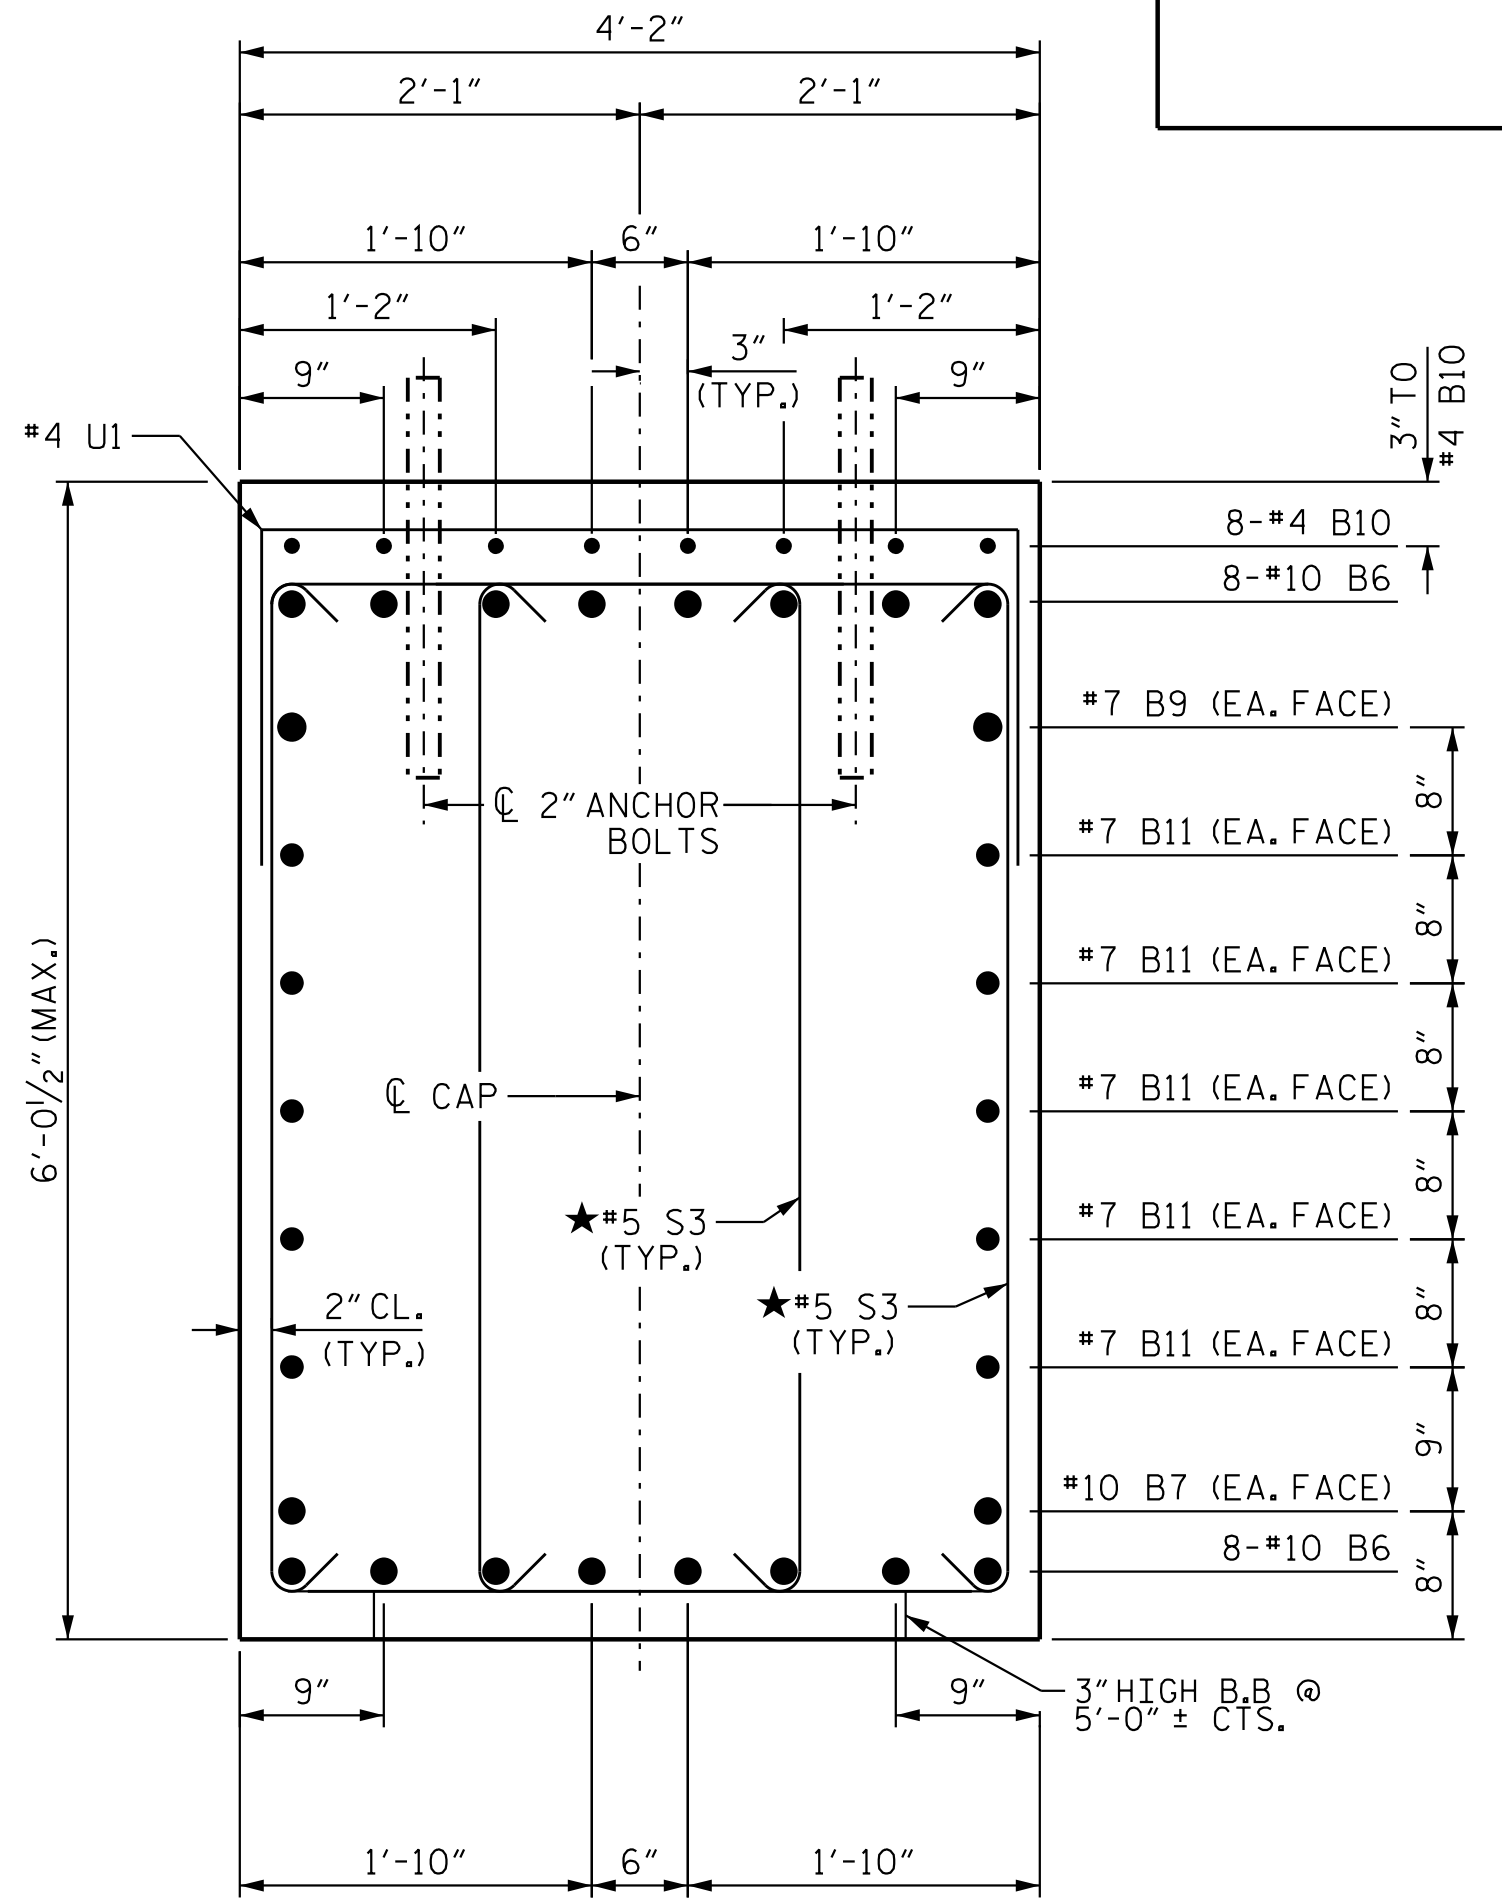

SECTION C-C

★ INVERT ALTERNATE STIRRUPS

Stantec Consulting Services Inc.  
801 Jones Franklin Road  
Suite 300  
Raleigh, NC 27606  
Tel. (919) 851-6866  
Fax. (919) 851-7024  
www.stantec.com  
License No. F-0672

DRAWN BY: J. B. GEILE DATE: 01/24/23  
CHECKED BY: S.S. POOLE DATE: 01/10/23  
DESIGN ENGINEER OF RECORD: S.S. POOLE DATE: 05/10/23



DOCUMENT NOT CONSIDERED FINAL UNLESS ALL SIGNATURES COMPLETED

PROJECT NO. R-2707D  
CLEVELAND COUNTY  
STATION: 849+00.00 -L-

SHEET 4 OF 4

REVISIONS						SHEET NO.
NO.	BY:	DATE:	NO.	BY:	DATE:	S6-43
1			3			TOTAL SHEETS
2			4			56