


INTERSECTION DETAILS




Stantec Consulting Services Inc.
801 Jones Franklin Road
Suite 300
Raleigh, NC 27606
Tel. (919) 851-6866
Fax. (919) 851-7024
www.stantec.com
License No. F-0672

PROJECT REFERENCE NO. R-2707E	SHEET NO. 2B-2
ROADWAY DESIGN ENGINEER MATTHEW B. FERGUSON 044480 4/21/2023	

DOCUMENT NOT CONSIDERED FINAL
UNLESS ALL SIGNATURES COMPLETED

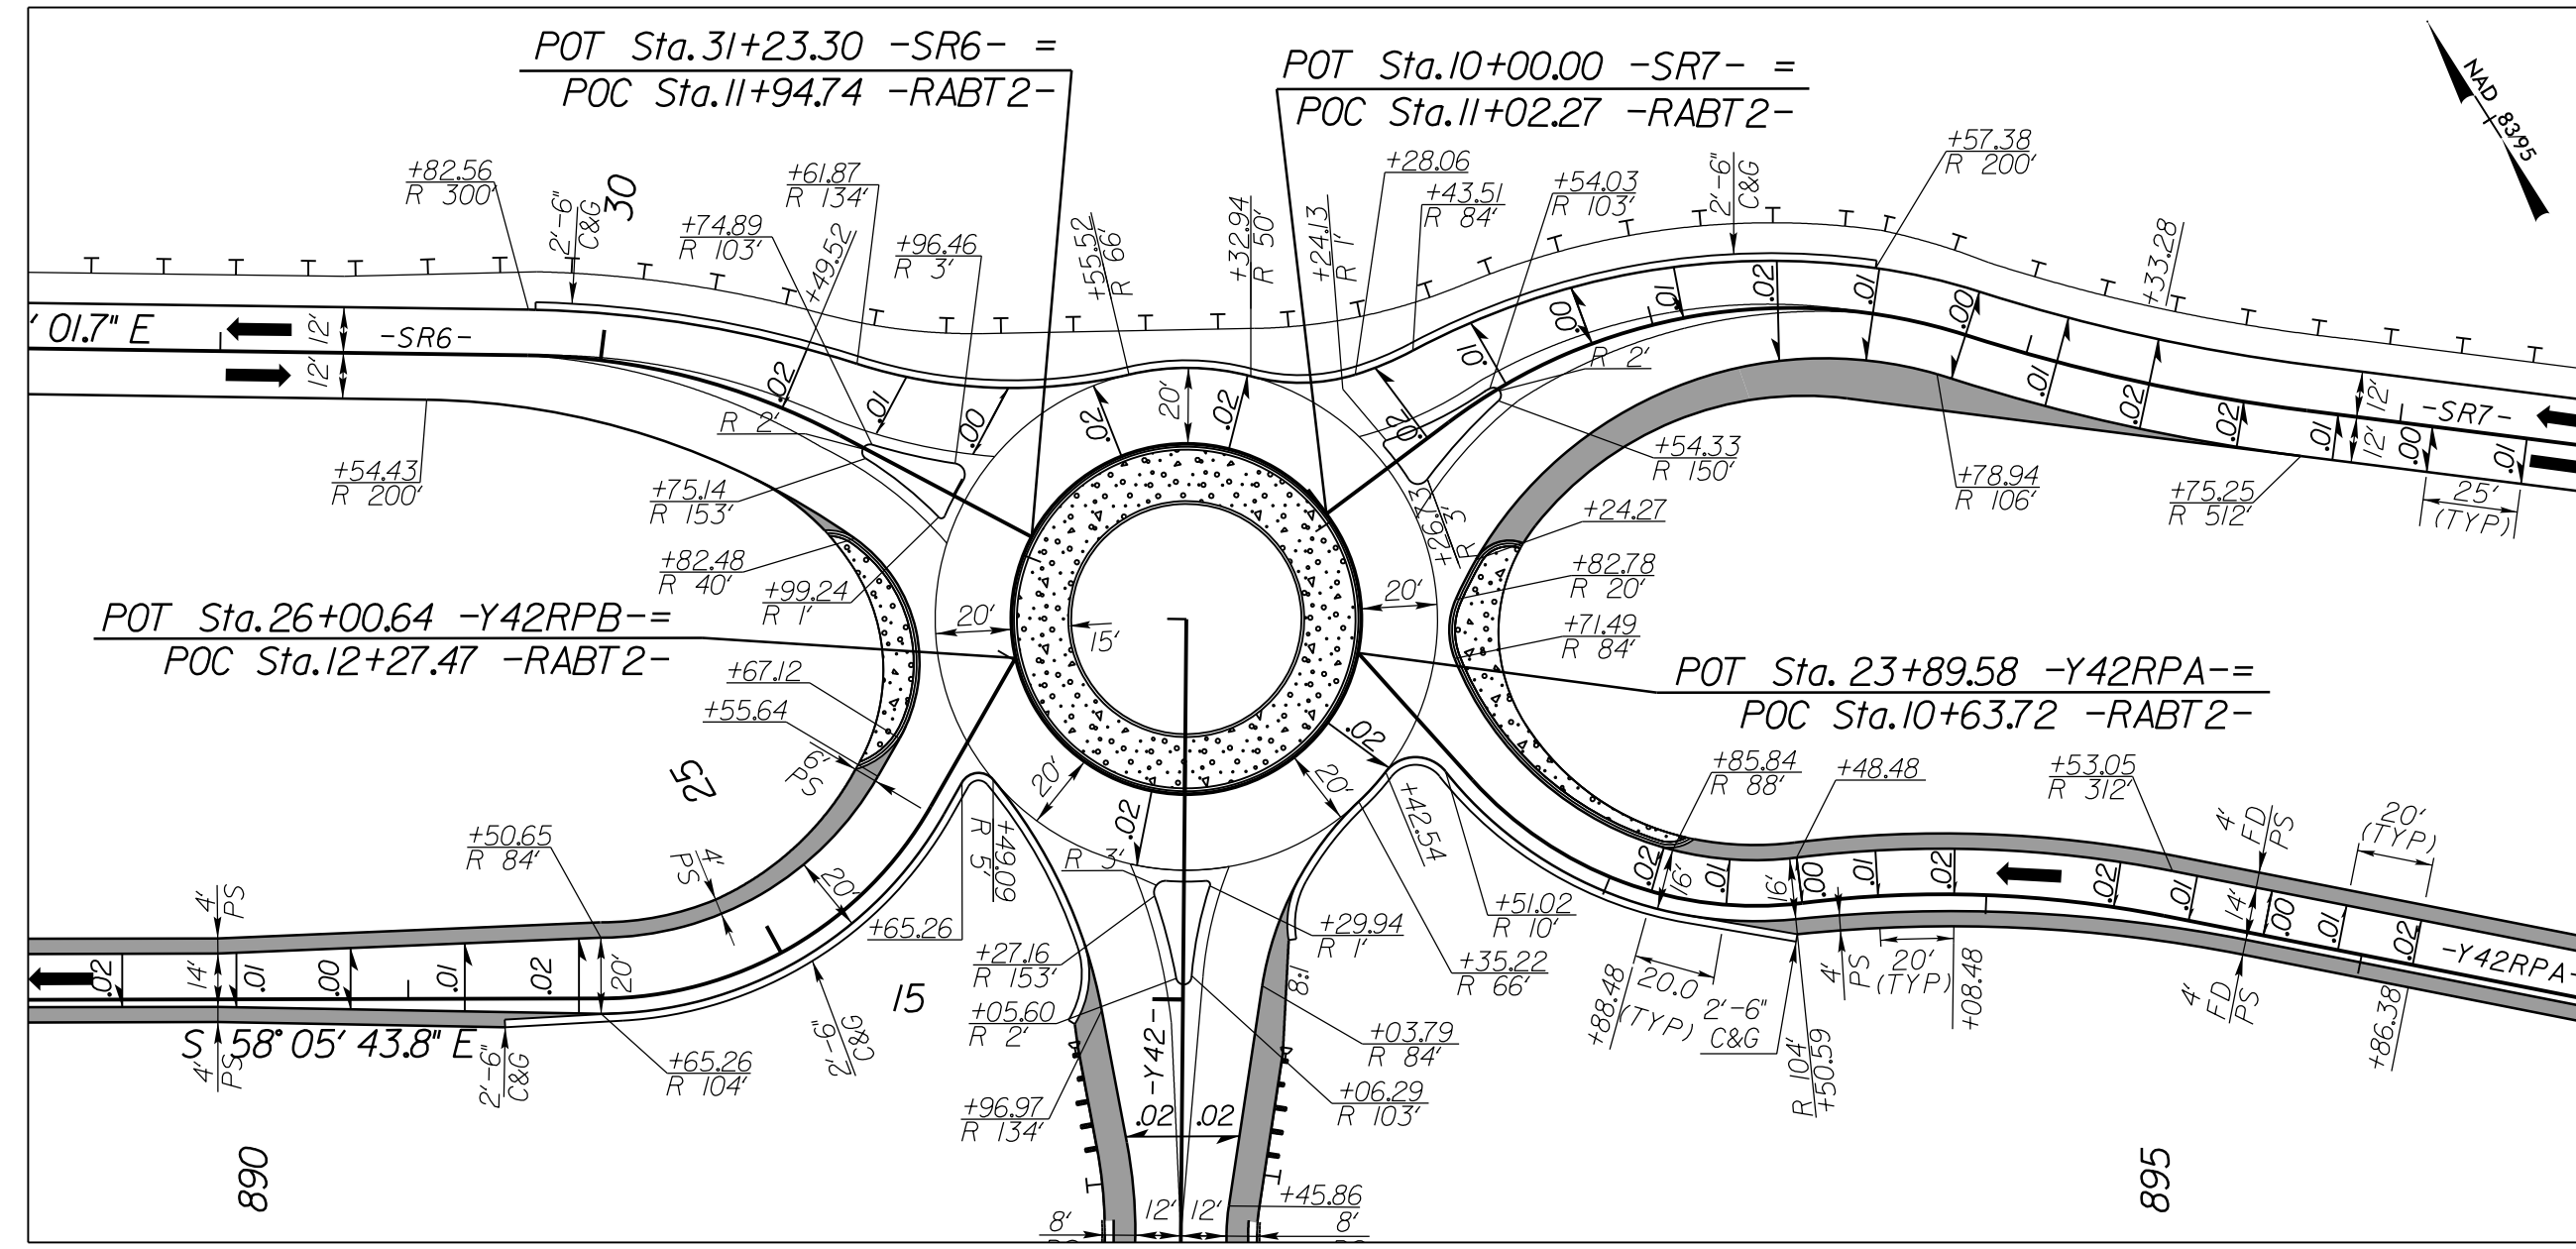

-RABT2-
INTERSECTION DETAIL SHOWN FROM PLAN SHEET 6

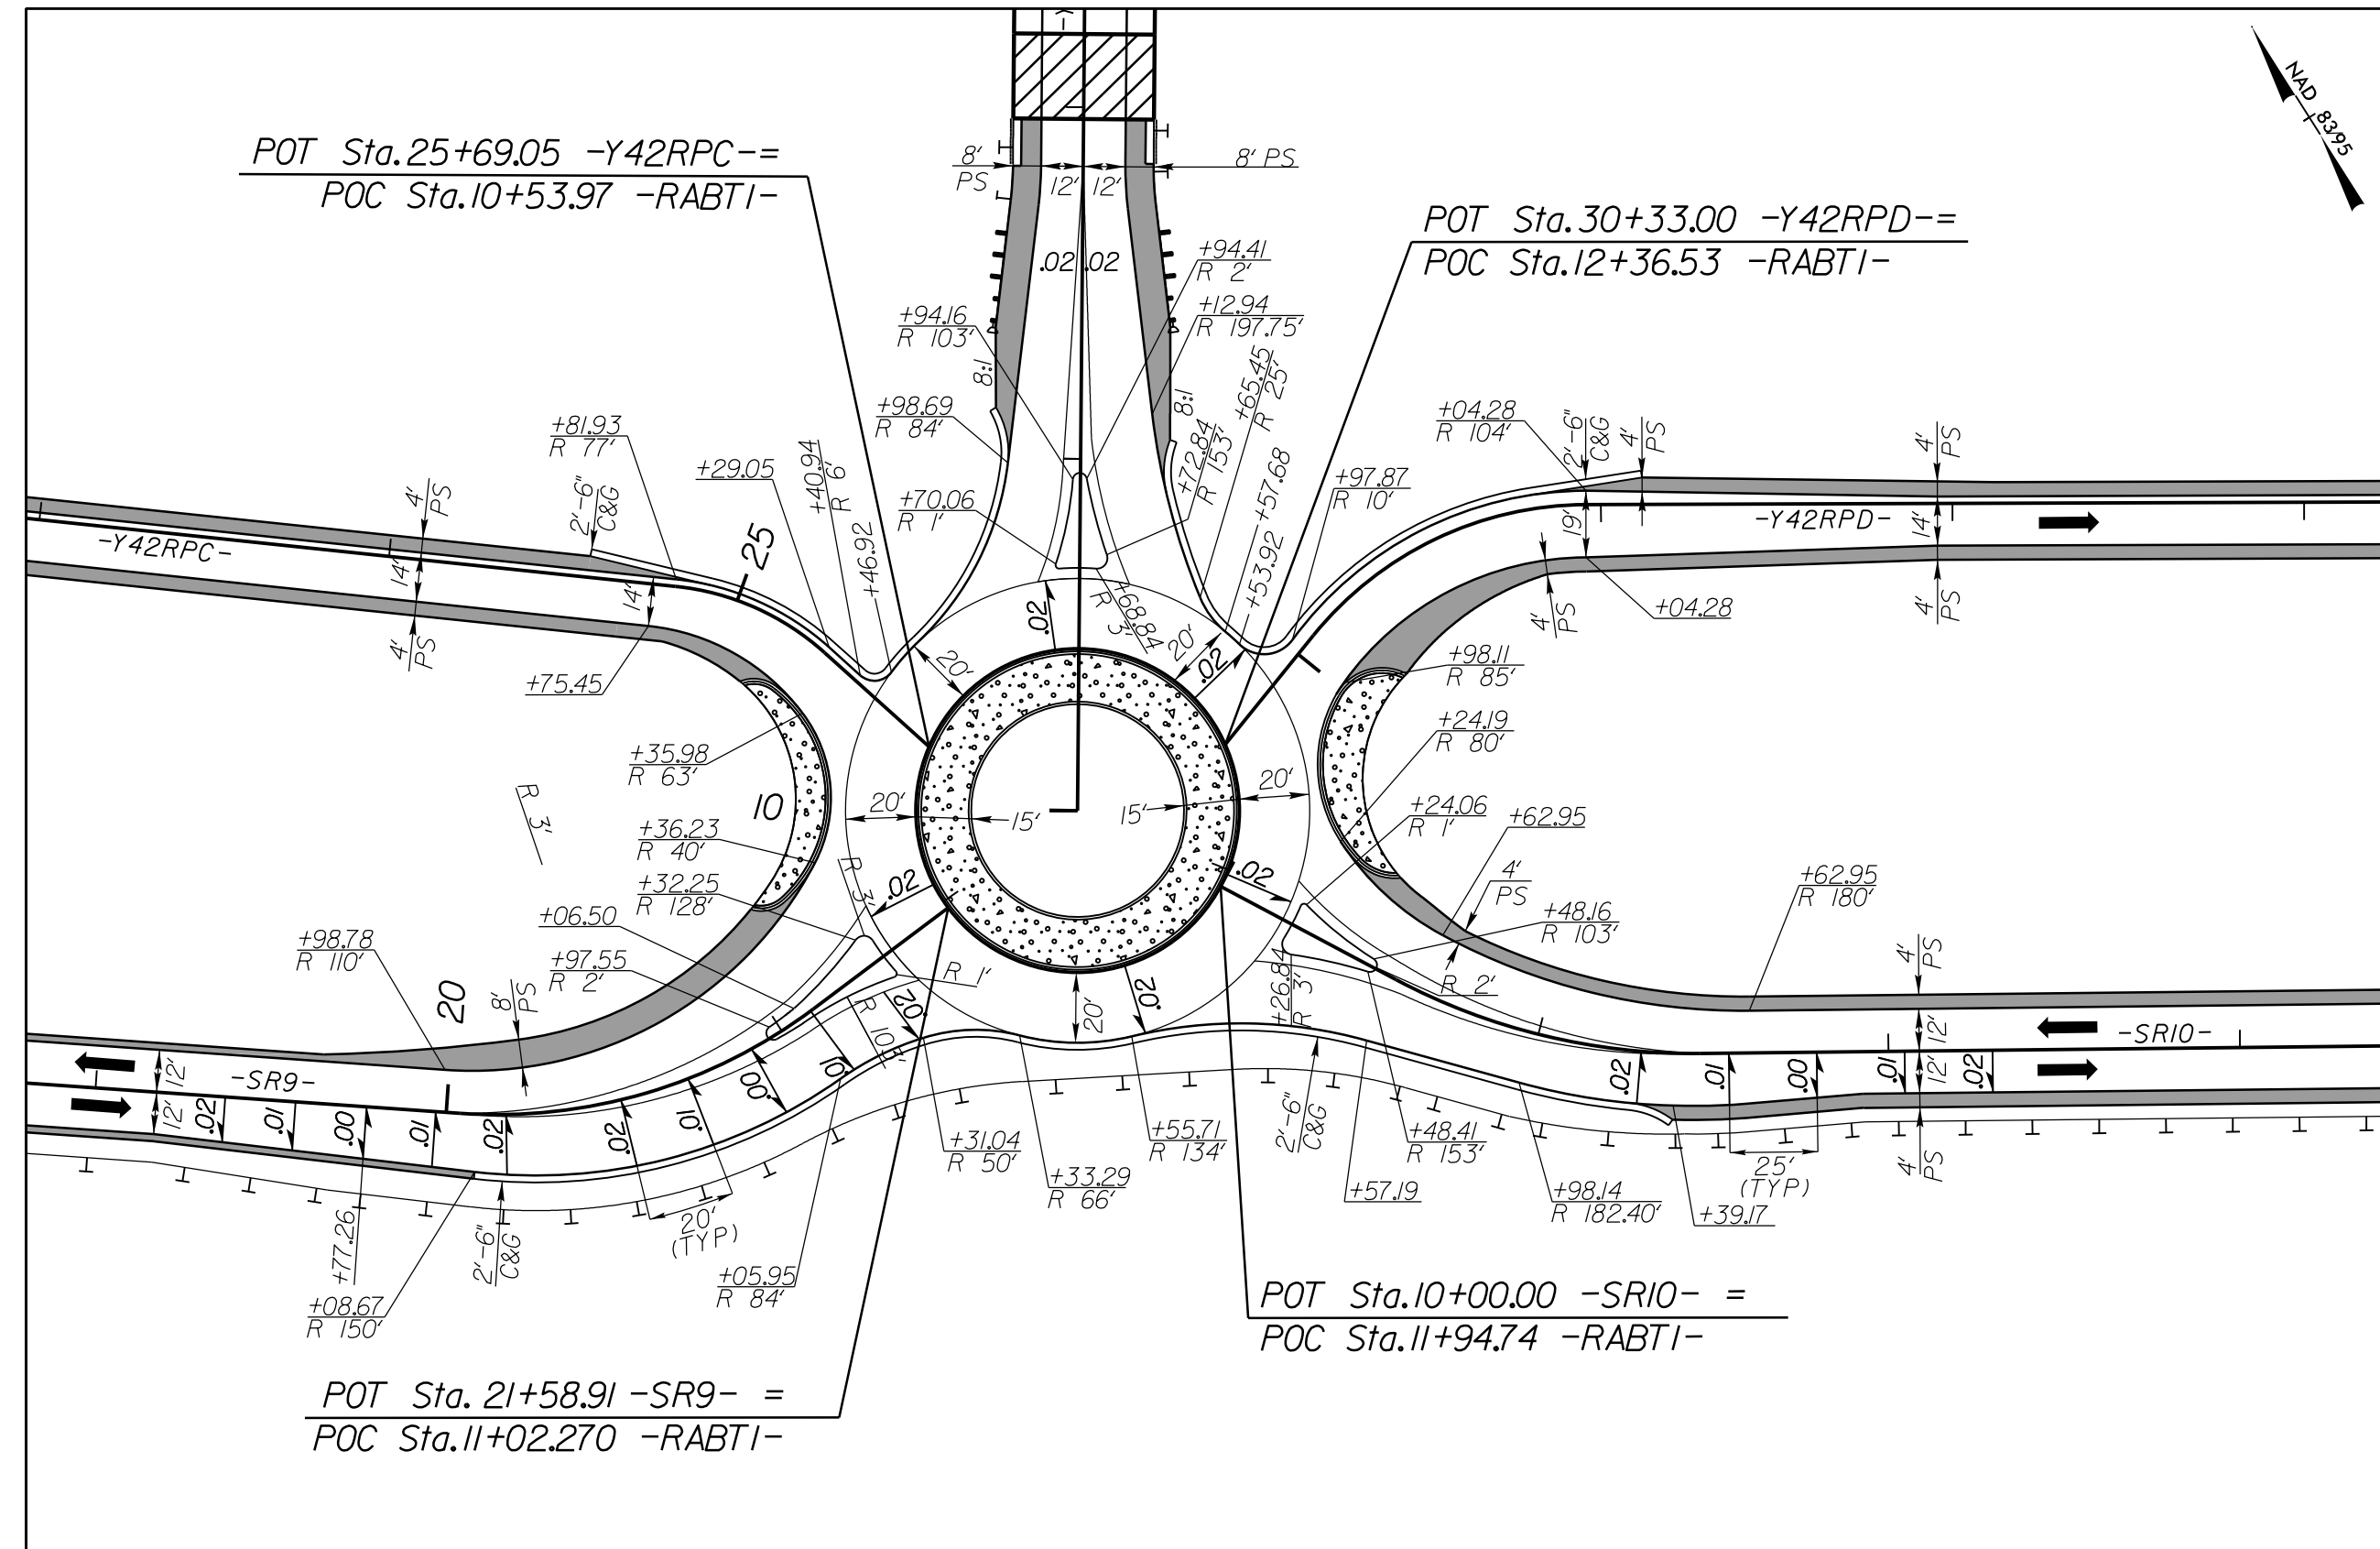

-RABT1-
INTERSECTION DETAIL SHOWN FROM PLAN SHEET 6

