
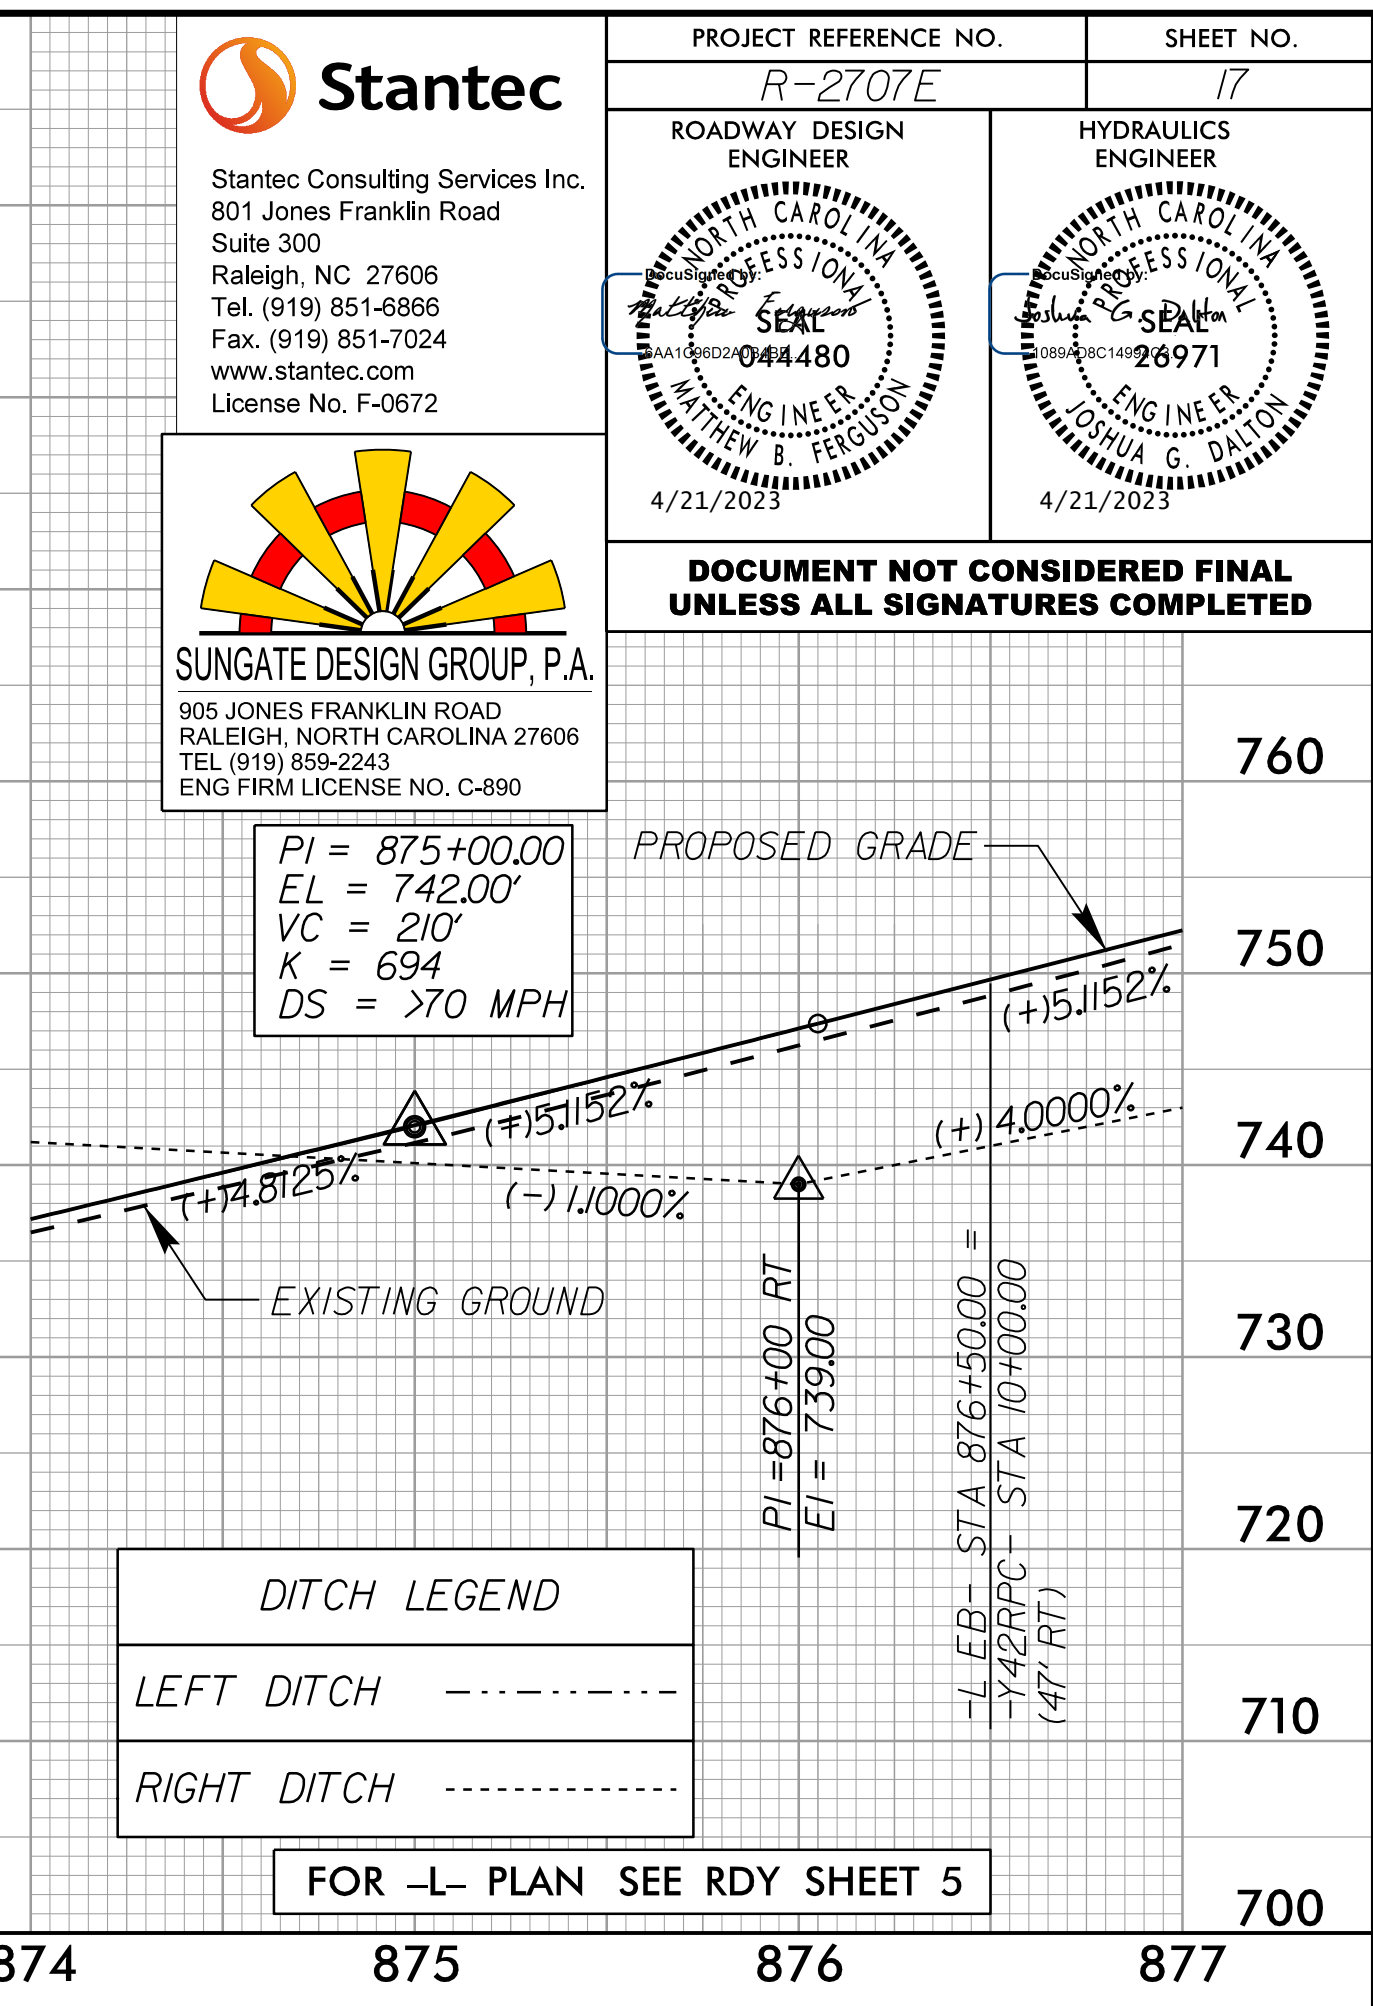


5/28/24

-L_EB-

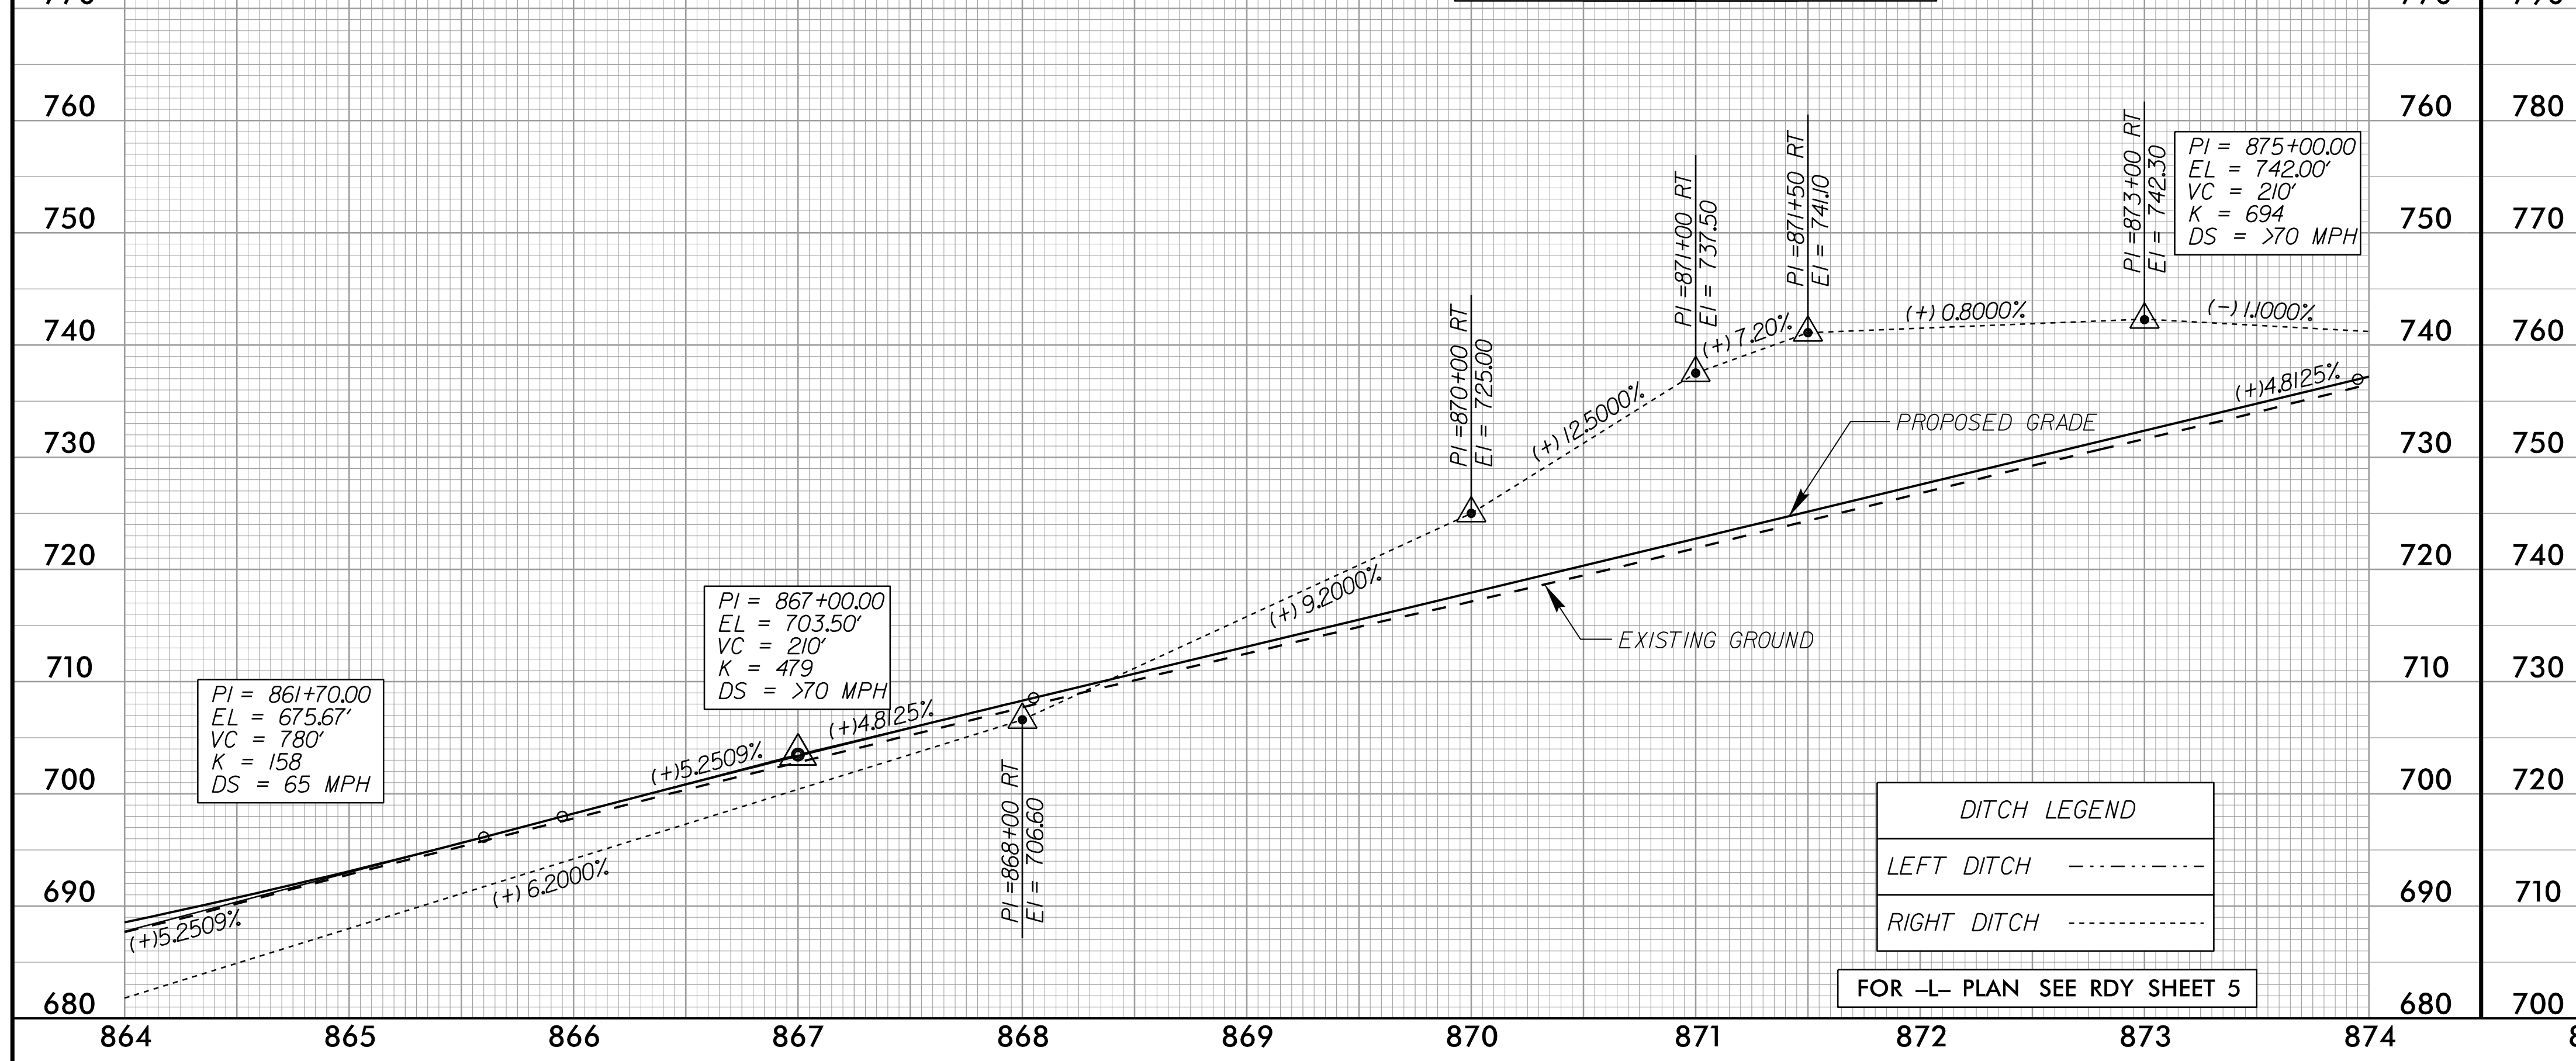

Stantec
 Stantec Consulting Services Inc.
 801 Jones Franklin Road
 Suite 300
 Raleigh, NC 27606
 Tel. (919) 851-6866
 Fax. (919) 851-7024
 www.stantec.com
 License No. F-0672

SUNGATE DESIGN GROUP, P.A.
 905 JONES FRANKLIN ROAD
 RALEIGH, NORTH CAROLINA 27606
 TEL (919) 859-2243
 ENG FIRM LICENSE NO. C-890

PROJECT REFERENCE NO. R-2707E	SHEET NO. 17
ROADWAY DESIGN ENGINEER [Signature]	HYDRAULICS ENGINEER [Signature]
Professional Engineer Seal No. 044480 Matthew B. Ferguson 4/21/2023	Professional Engineer Seal No. 26971 Joshua S. Dalton 4/21/2023

**DOCUMENT NOT CONSIDERED FINAL
UNLESS ALL SIGNATURES COMPLETED**

DITCH LEGEND

LEFT DITCH - - - - -

RIGHT DITCH - - - - -

FOR -L- PLAN SEE RDY SHEET 5



DITCH LEGEND

LEFT DITCH - - - - -

RIGHT DITCH - - - - -

FOR -L- PLAN SEE RDY SHEET 5

-L_WB-

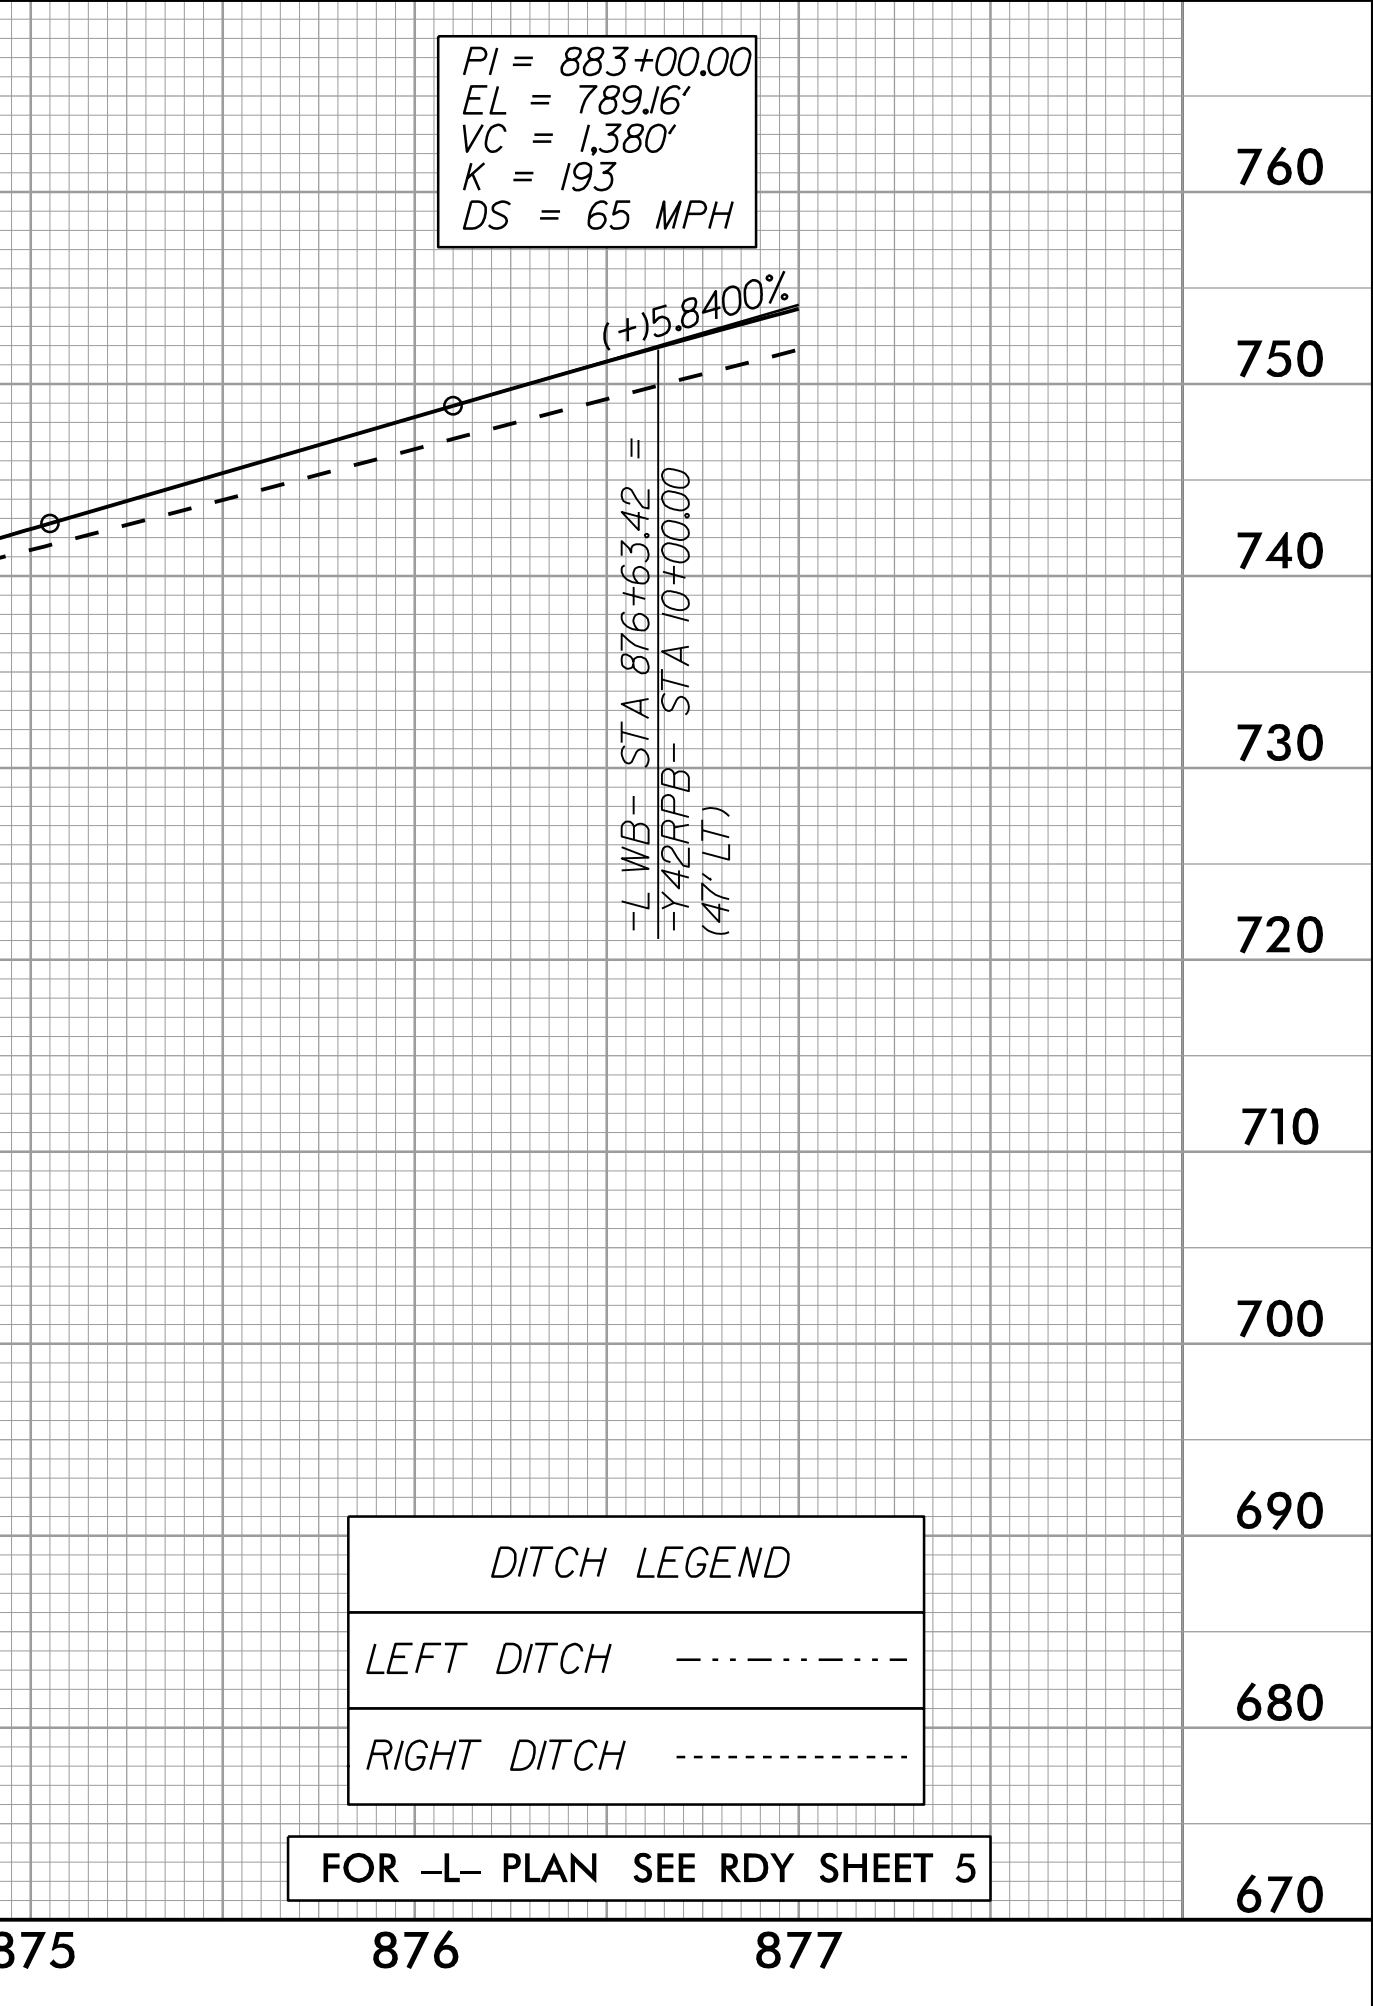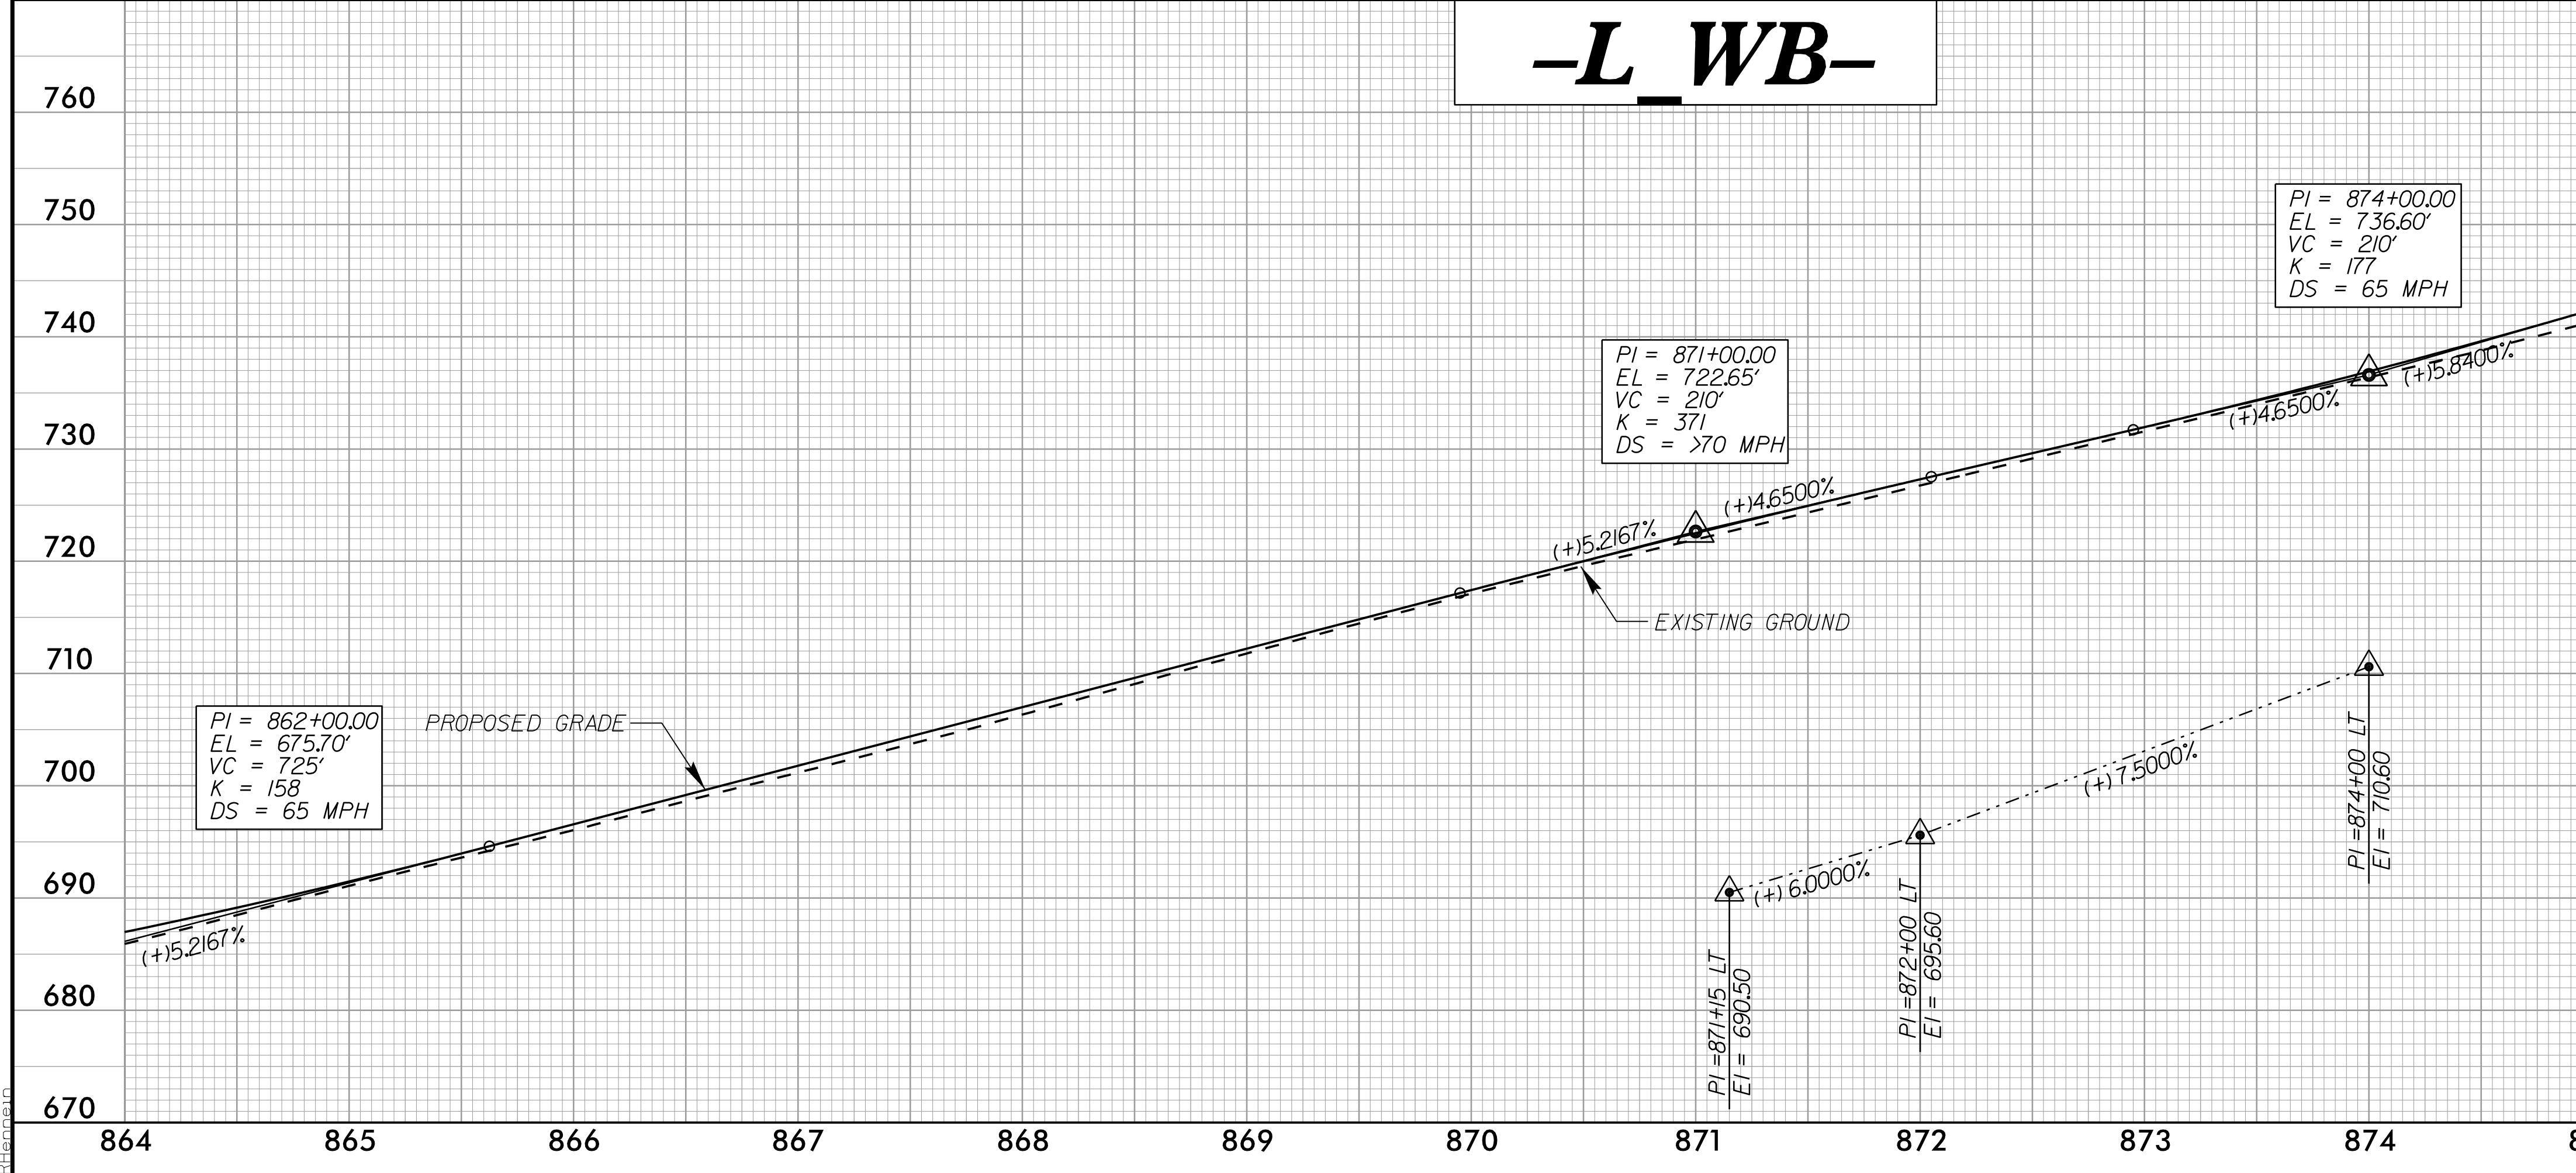

DITCH LEGEND

LEFT DITCH - - - - -

RIGHT DITCH - - - - -

FOR -L- PLAN SEE RDY SHEET 5

3/30/2023
 37130_20023
 R:\mg\dm\43124\R2707E_RDY_PFL_PSH.dgn
 R:\mg\dm\43124\R2707E_RDY_PFL_PSH.dgn