


STATE OF NORTH CAROLINA  
DIVISION OF HIGHWAYS


**TRANSPORTATION MANAGEMENT PLAN**

**CLEVELAND COUNTY**

**DIVISION 12**

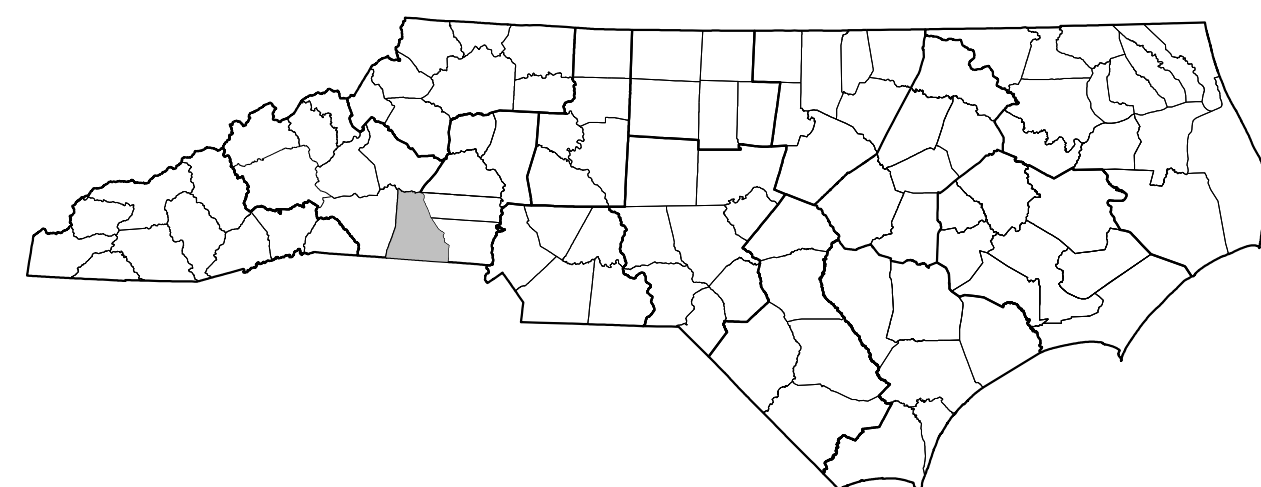

**US 74 FROM EXISTING US 74 WEST OF SR 2238  
(LONG BRANCH ROAD) TO WEST OF SR 1001**

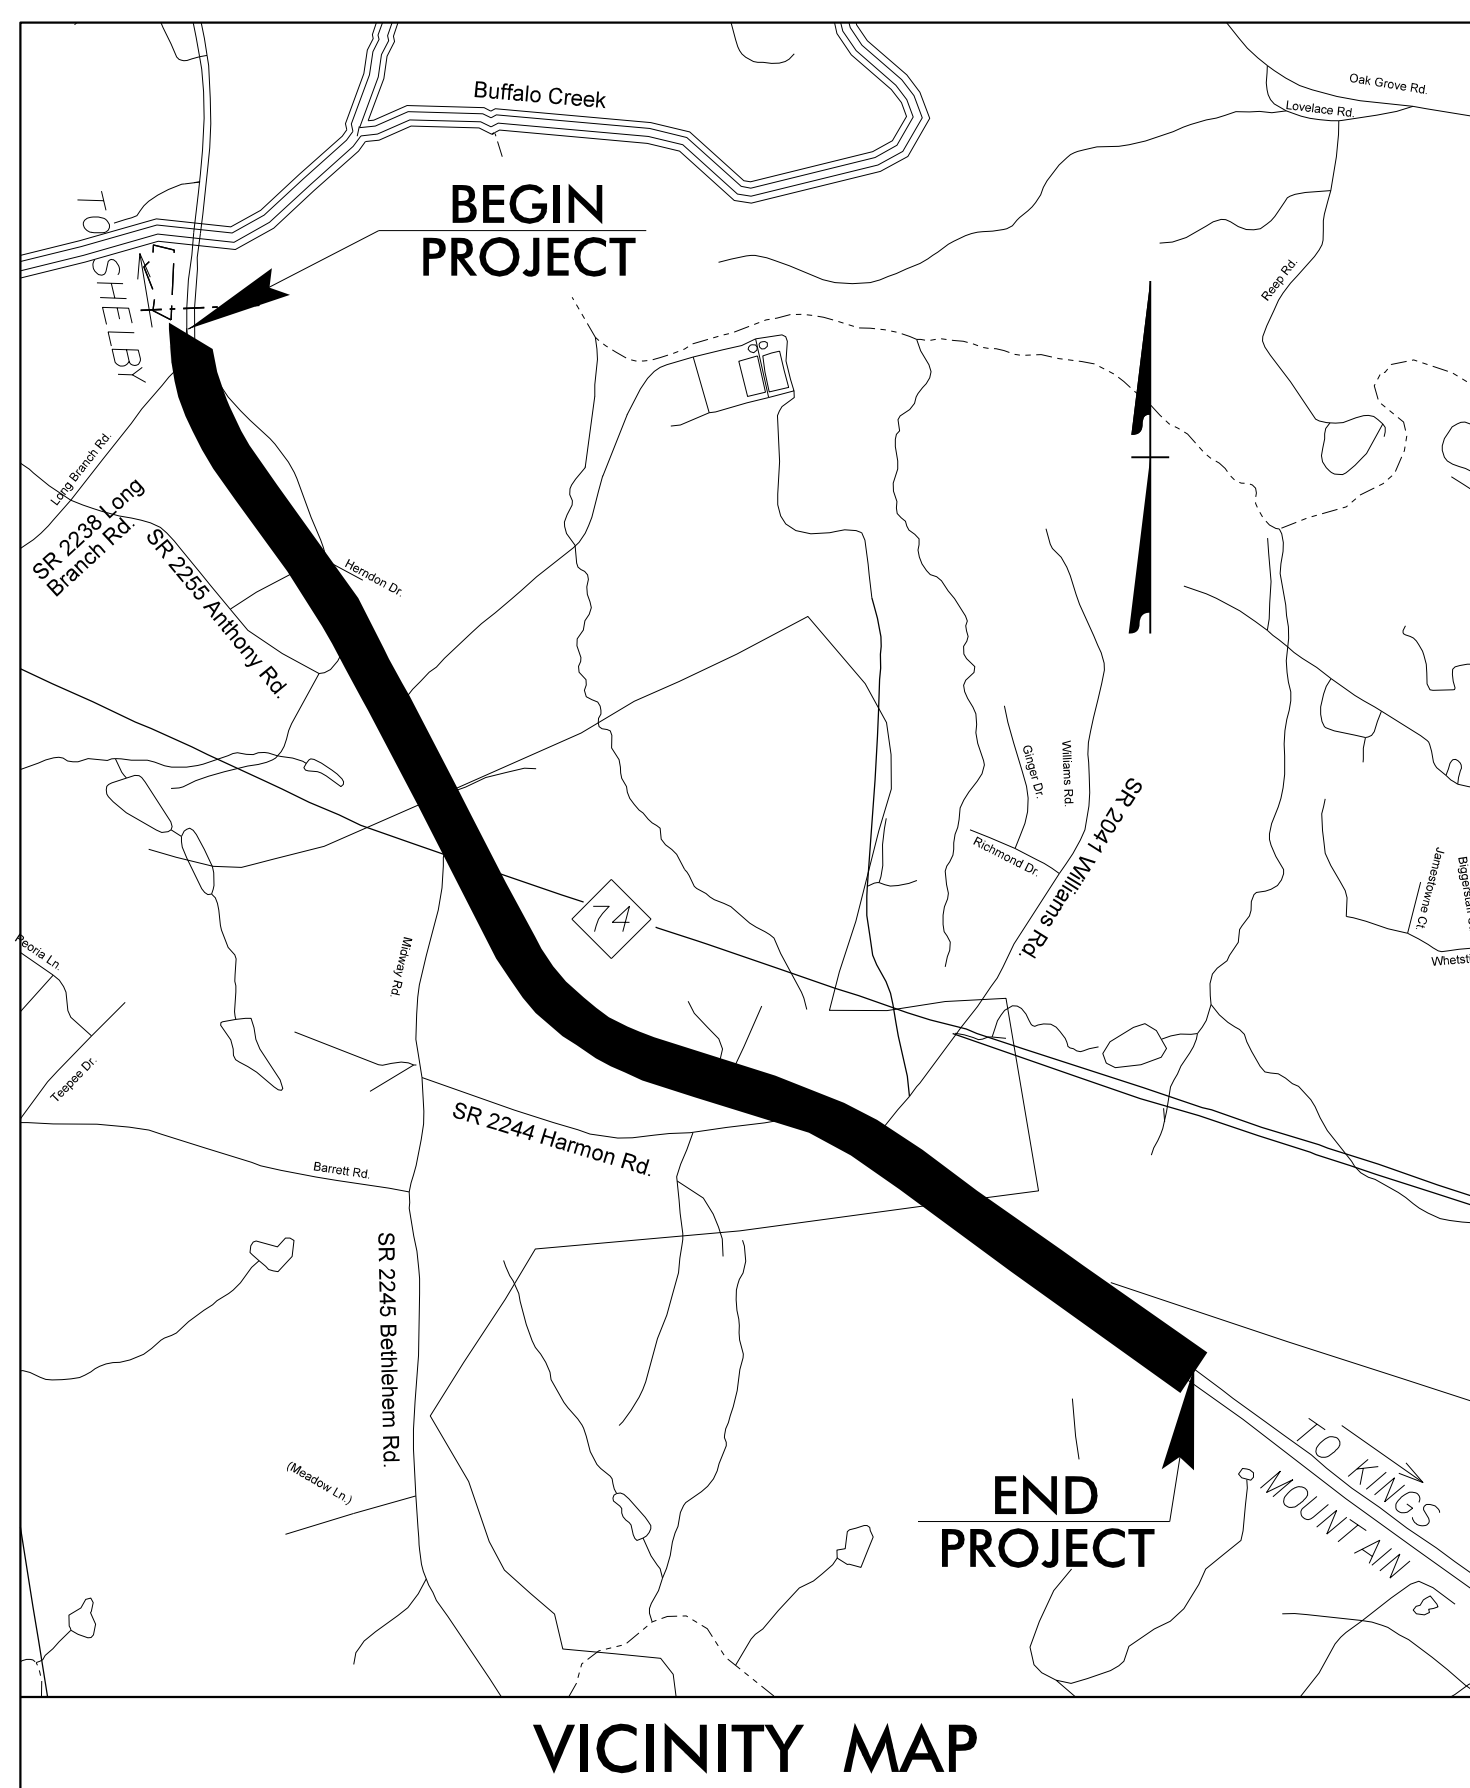


VICINITY MAP

SHEET NO.	TITLE
TMP-1	TITLE SHEET, VICINITY MAP, AND INDEX OF SHEETS
TMP-1A	LIST OF APPLICABLE ROADWAY STANDARD DRAWINGS, AND LEGEND
TMP-1B, 1C	GENERAL NOTES
TMP-1D	SPECIAL SIGN DESIGNS
TMP-2	PORTABLE CONCRETE BARRIER AT TEMPORARY SHORING LOCATIONS
TMP-2A	TEMPORARY SHORING NOTES
TMP-3	TEMPORARY TRAFFIC CONTROL PHASING
TMP-4	-SR6- AND -SR7- PHASE 1 STEP 1A, 1B
TMP-5	-Y41- POTTS CREEK ROAD DETOUR ROUTE
TMP-6-15	-L- US 74 PHASE I STEP 1C
TMP-16	-SR9A- ANTHONY ROAD DETOUR ROUTE
TMP-17-19	-L- US 74 PHASE I STEP 2
TMP-20-22	-L- US 74 PHASE I STEP 3AB
TMP-23	-SR10- BETHLEHEM ROAD DETOUR ROUTE
TMP-24-24B	-L- US 74 PHASE I STEP 3C
TMP-24C-24E	-L- US 74 PHASE I STEP 3D
TMP-25-30	-L- US 74 PHASE II STEP 1
TMP-31-32	-L- US 74 PHASE II STEP 2
TMP-33	-L- US 74 PHASE III STEP 1
TMP-34-41	-L- US 74 PHASE III STEP 2

**INDEX OF SHEETS**

7/3/2023  
c:\users\angood\pwworking\01056339\12707E\_TMP\_01\_TITLE.dgn  
angood

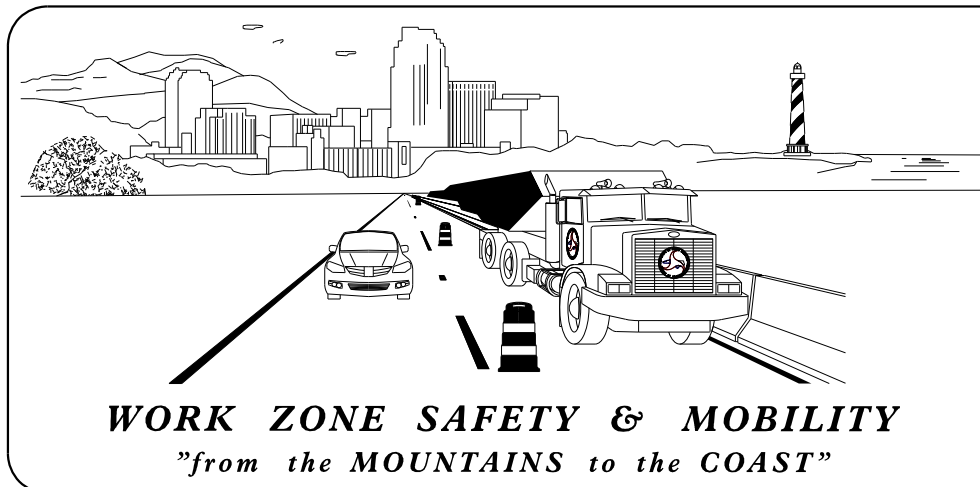

**PLANS PREPARED BY:**


JAY W. WOOLARD, PE  
SENIOR TRANSPORTATION ENGINEER

ANDREW N. GOOD  
TRANSPORTATION DESIGNER

**NCDOT CONTACTS:**


THAD DUNCAN, PE  
NCDOT DIVISION 12

PROJECT DESIGN ENGINEER

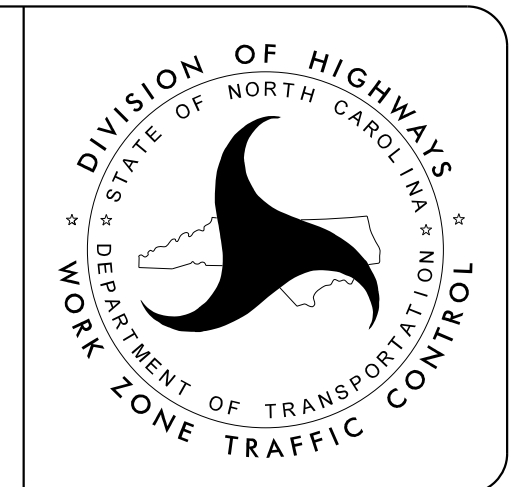

Stantec Consulting Services Inc.  
801 Jones Franklin Road, Suite 300  
Raleigh, NC 27606  
Tel. 919.851.6866  
Fax. 919.851.7024  
www.stantec.com  
License No. F-0672

DOCUMENT NOT CONSIDERED FINAL  
UNLESS ALL SIGNATURES COMPLETED

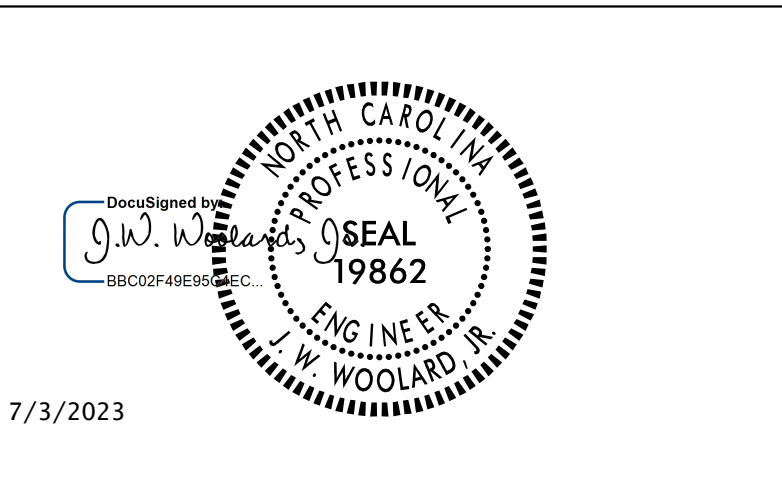

7/3/2023

**TIP PROJECT: R-2707E**